


5-2-00
VINCE G.
98030
7.11

RUNDEL MEMORIAL LIBRARY
ROOF REPLACEMENT & MASONRY RESTORATION
SUPPLEMENTAL DRAWING AT ROOF
MONITORS


SD-1
OF 1

GRIP-14 PLY
(TORCH) MODIFIED CAP
FASTEN
(TORCH) MODIFIED BASE
FASTEN
1/2" OVERLAY BOARD
INSULATION
VAPOR BARRIER (V.B.)

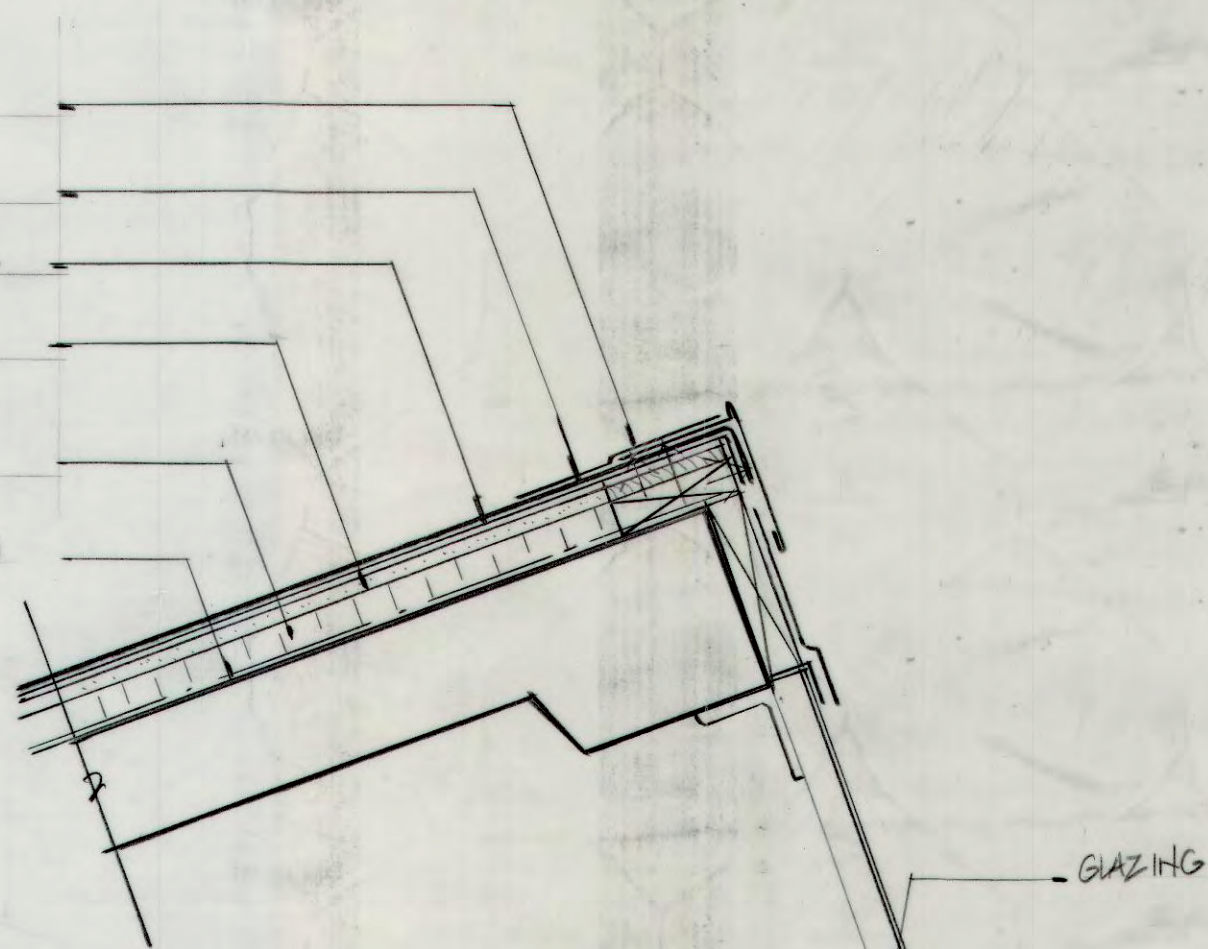


GLAZING

P.T. WD (TYP.)
BLOCKING

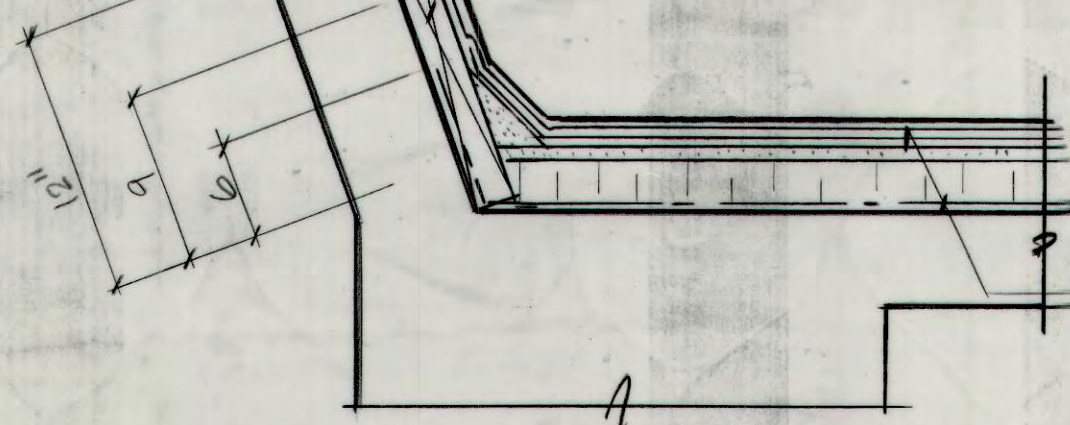


PROPOSED TIE-IN DETAIL MOPPED
FRONT OF MONITOR

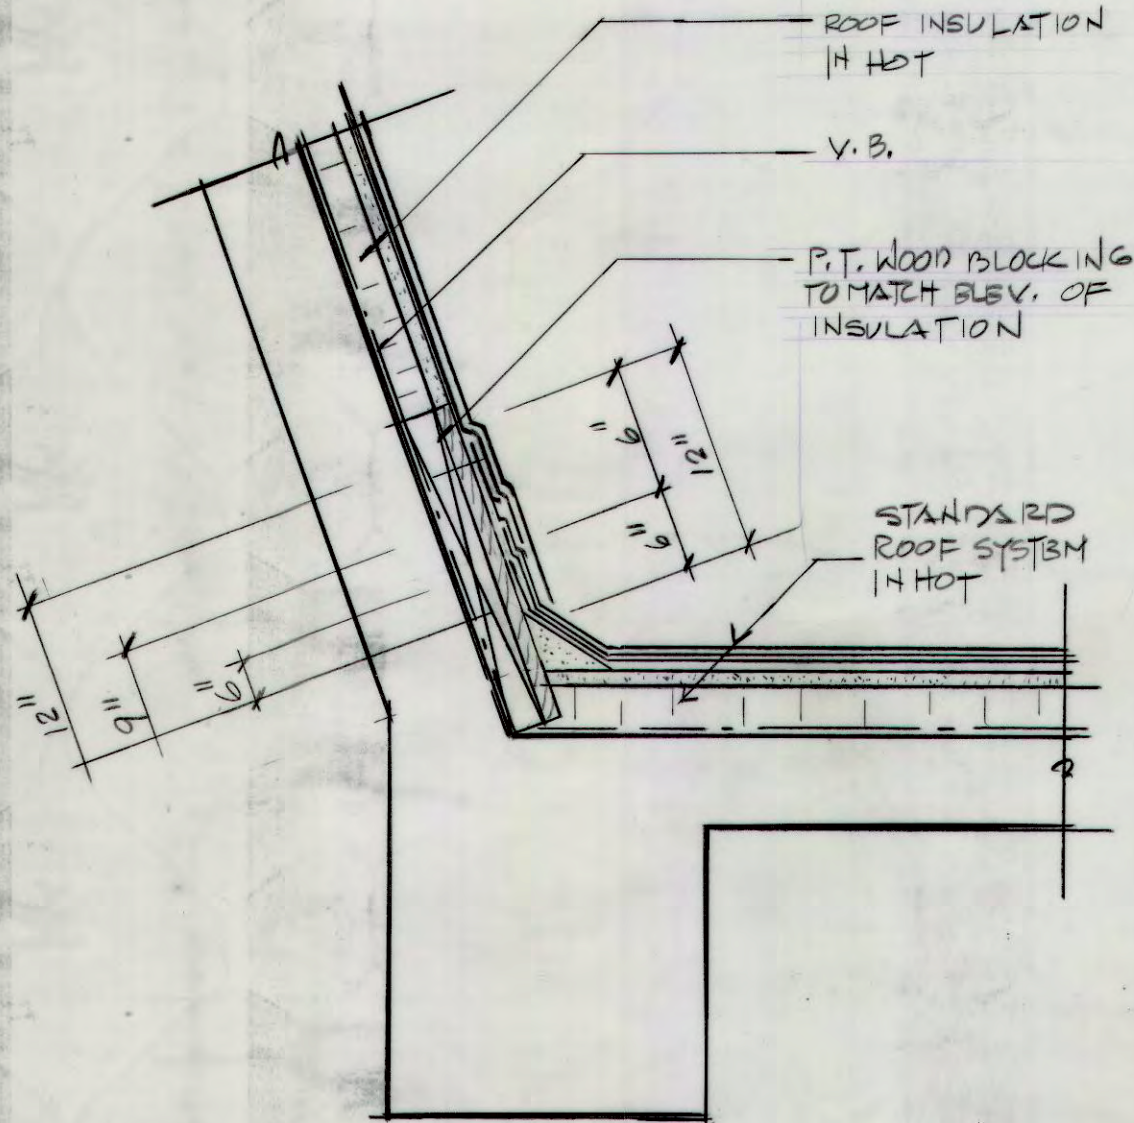

PROPOSED TIE-IN DETAIL MOPPED/TORCH
BACK OF MONITOR

STANDARD
HOT MOPPED-IN
SYSTEM

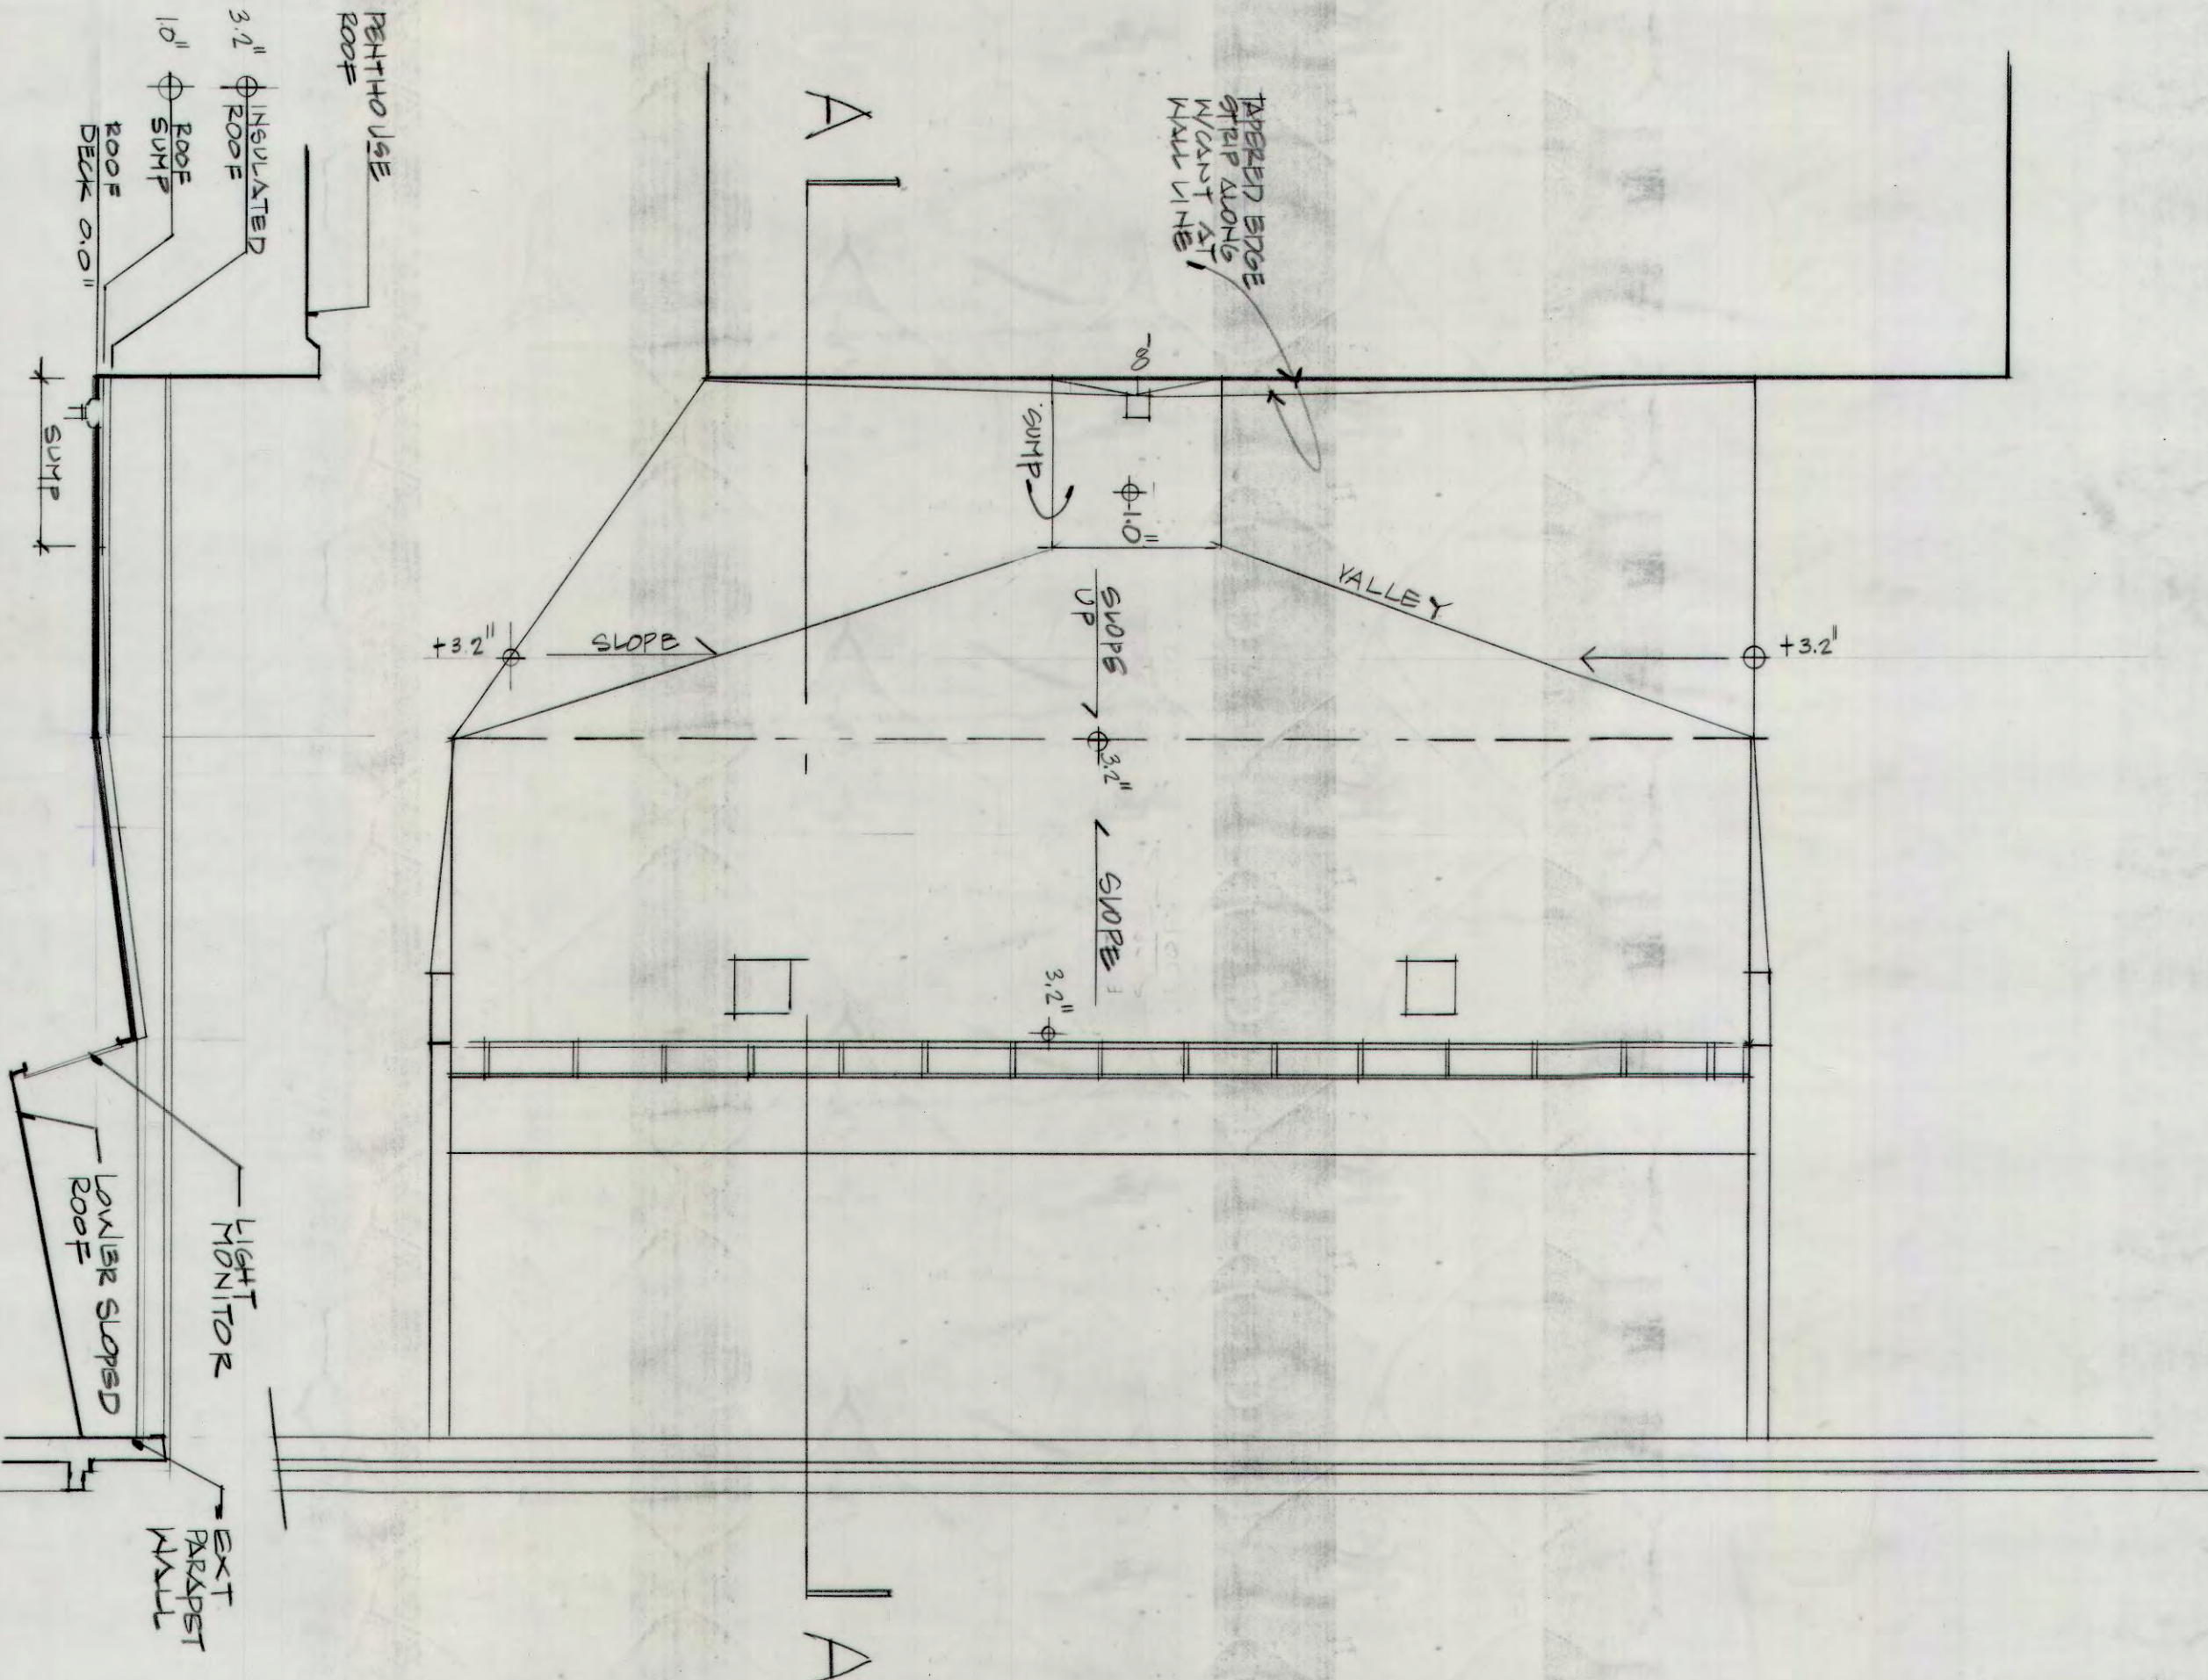


SECTION A-A

5-2-00
VINCE G.
98030
7.11

RINDEL MEMORIAL LIBRARY
ROOF REPLACEMENT & MASONRY RESTORATION
SUPPLEMENTAL DRAWING AT LARGE
ROOF MONITOR

SD-2
OF 1

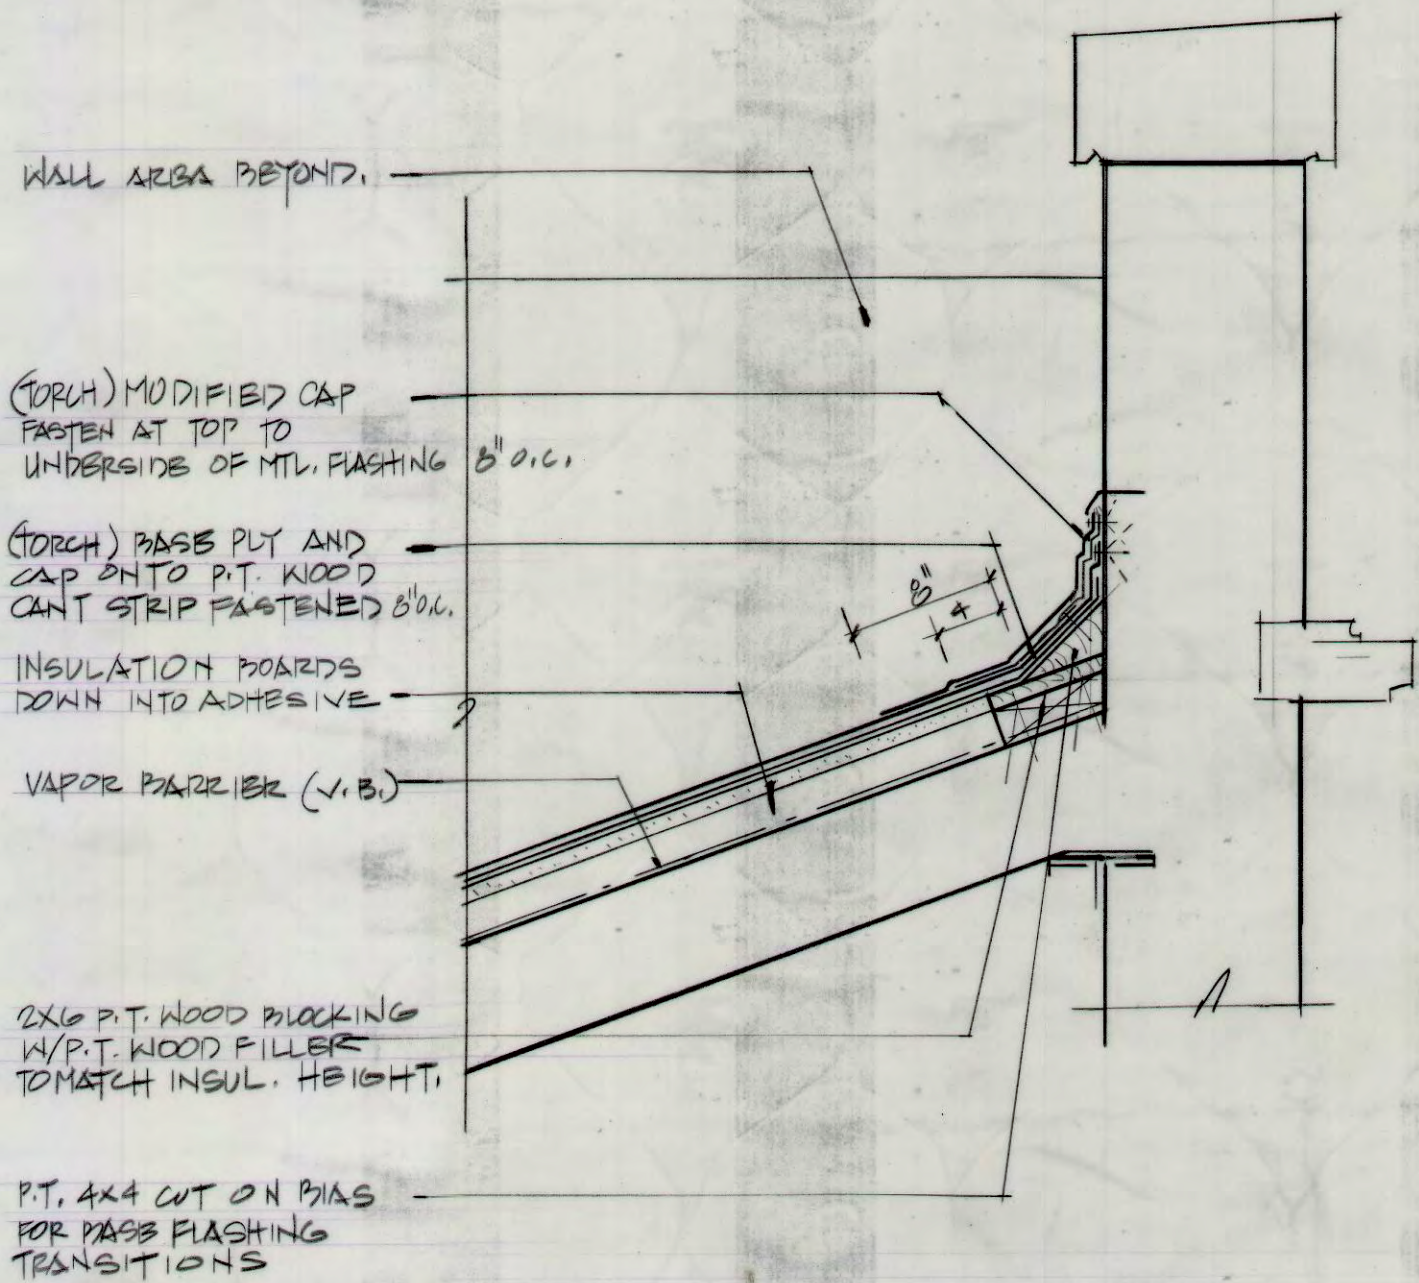

PROPOSED NAIL IN DETAIL AT TOP OF SLOPE ROOF 'G'




5-3-00
VINCE G.
98030
7.11

RUHDEL MEMORIAL LIBRARY
ROOF REPLACEMENT & MASONRY RESTORATION
SUPPLEMENTAL DRAWING AT ROOF AREA
1 G

SD-4
2F1

JOINT RESTORATION DETAILS

N.T.S.

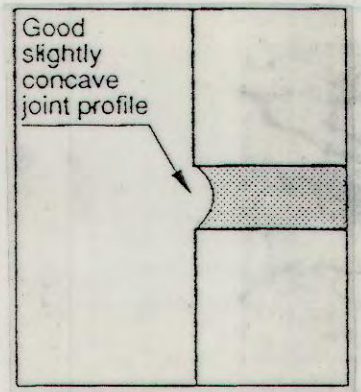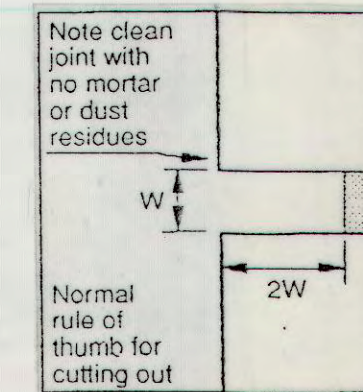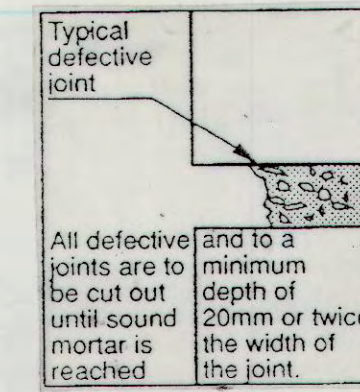

RAKE CLEAN & RE-POINT ALL STONE PARAPET CAP JOINTS. ALL AROUND PERIMETER. INSTALL "FLAT-CAP" AS MANUF. BY WEATHERCAP. (TYP)

RAKE CLEAN AND RE-POINT ALL STONE PARAPET CAP JOINTS. (TYP. ALL AROUND PERIMETER) APPLY SEALANT. INSTALL "FLAT-CAP" AS MANUF. BY WEATHERCAP SEE DET 20-1/A-7

ROOF AREA "A"

ROOF AREA "B"

ROOF AREA "F"

ROOF AREA "A"

ROOF AREA "C"

ROOF AREA "E"

ROOF AREA "D"

SLOPED SKYLIGHT MONITOR

SUNKEN SLOPED ROOF "G"

RAKE CLEAN AND RE-POINT ALL STONE PARAPET CAP JOINTS. INSTALL "FLAT-CAP" AS MANUF. BY WEATHERCAP SEE DET 20-1/A-7 (TYP)

WINDOW AND/OR DOOR UNIT OPENING. (TYP.)

SLOPED SKYLIGHT MONITOR (TYP.)

REOPEN EXIST. SCUPPERS (TYP.) (SEE DET. 14 SHT. A-6)

EXIST. STONE PARAPET CAP BRICK/STONE PYLON

RAKE CLEAN & RECAULK W/ SPECIFIED SEALANT. STONE PARAPET WALL CAP JOINTS. NEW "FLAT-CAP" TYP.

ROOFTOP STONE/BRICK RESTORATION PLAN

SCALE: 1/8" = 1'-0"

Department of Environmental Services
Bureau of Municipal Facilities
City of Rochester, New York



ARCHITECT IN CHARGE YALE CLARK DALL
DIRECTOR OF FACILITIES

PROJECT TITLE
RUNDLE LIBRARY
ROOF REPLACEMENT &
MAINTENANCE RESTORATION


ISSUED	CHECKED	DRAWN	DESIGNED	FILED	PROJECT NO.	NO.	REVISIONS	BY	DATE
4/1/99	Y.G.	CHAS. HEMMIS	YALE CLARK DALL		99030				

DRAWING TITLE
ROOF PLAN &
DETAILS


DRAWING NO.

A-1

OF 7

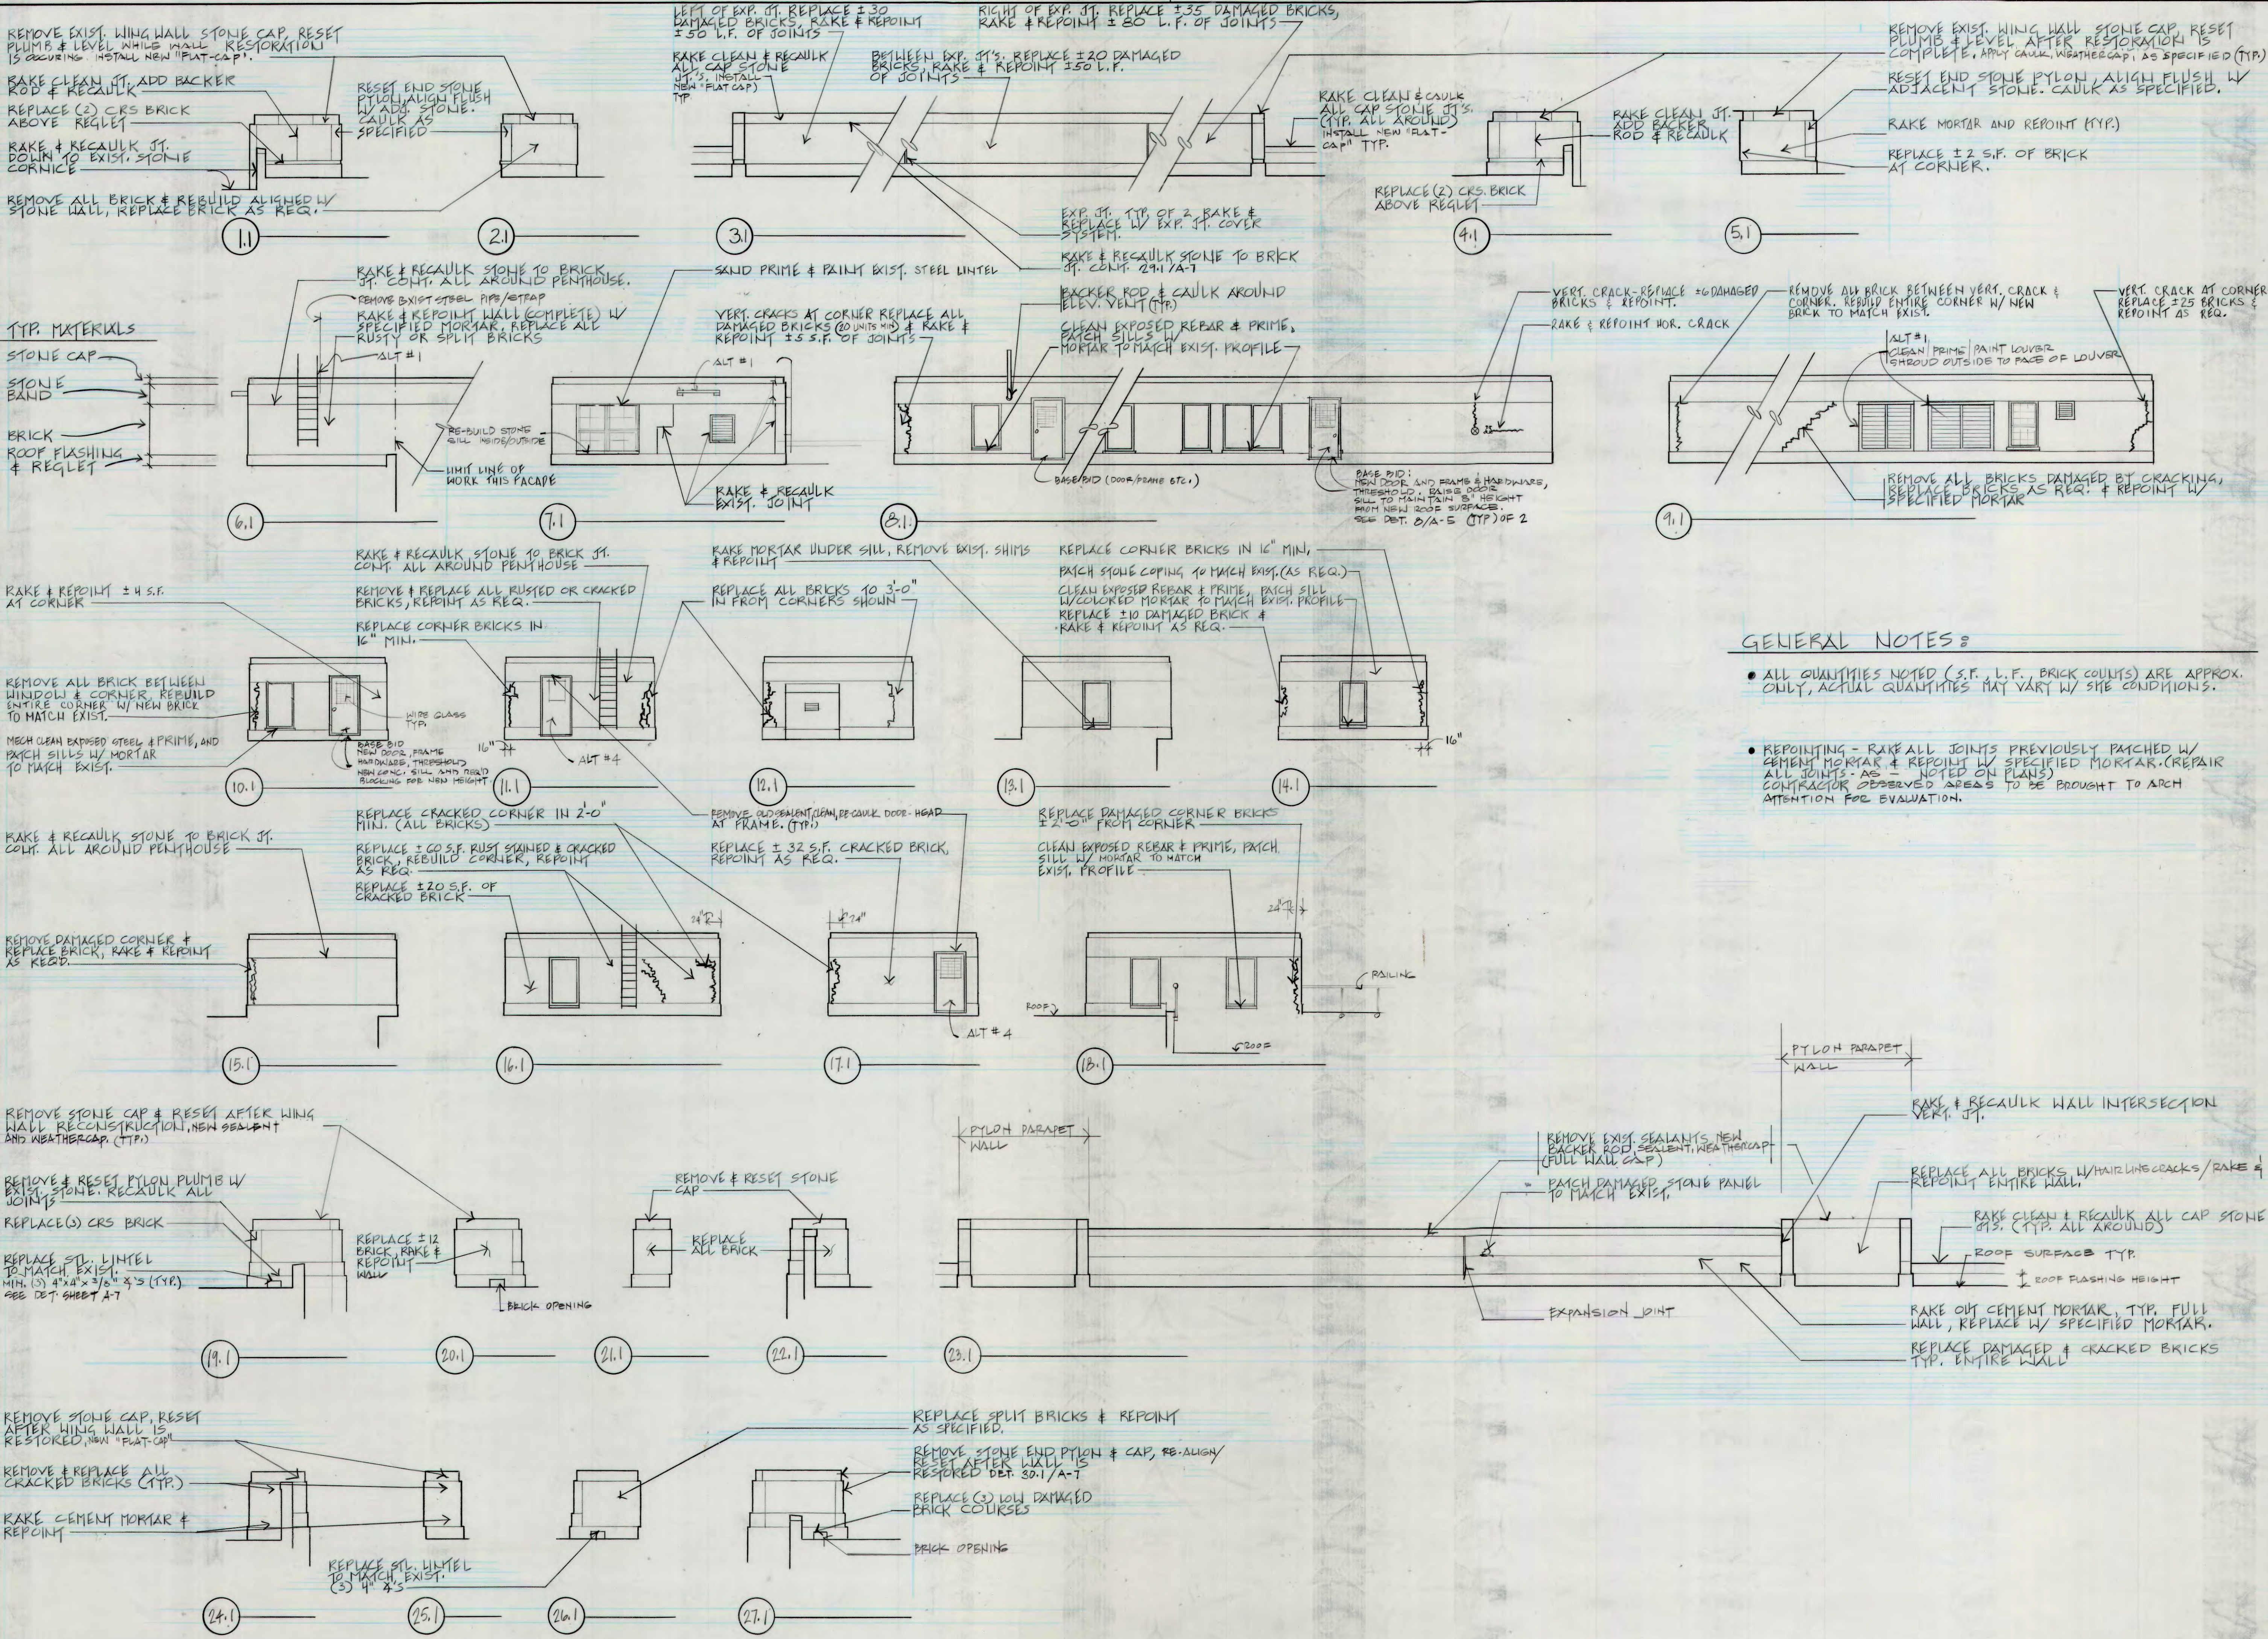


Department of Environmental Services Bureau of Municipal Facilities City of Rochester, New York	
ARCHITECT IN CHARGE: VILCE GIORDANO DIRECTOR OF FACILITIES	
PROJECT TITLE: RUNDLE LIBRARY ROOF REPLACEMENT & RESTORATION	
ISSUED: 4/1/77	CHECKED: V.G.
DRAWN: CHRIS M. MANUS	DESIGN: VILCE GIORDANO
FIELD BOOK	PROJECT NO: 96030
FILE NO.	
DRAWING TITLE: ELEVATIONS & NOTES	
DRAWING NO: A-2	
OF 7	

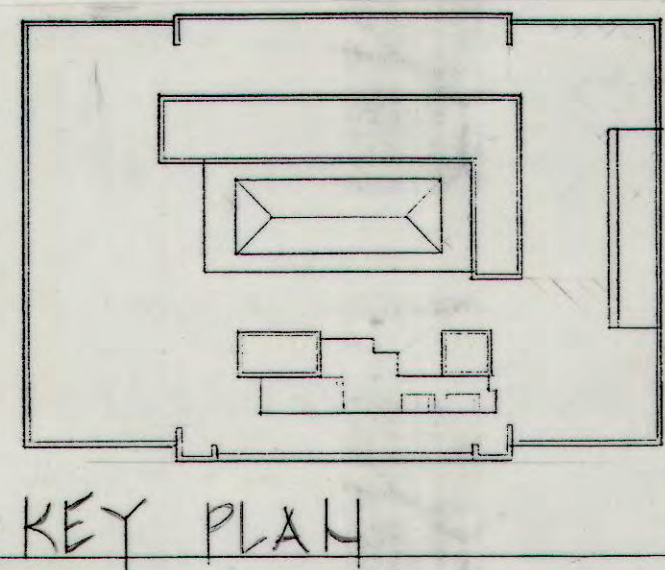


SYMBOL	GENERAL ROOF NOTES DESCRIPTION
1	Copper/Aluminum/S.S. Metal Counter Flashings
2	Flashing plies two (2) plies of type IV
2a	Modified flashing ply cap
3	Modified SBS cap sheet one (1) ply
4	Base layer insulation, top layer, tapered layer and fiber cant
5	Roof plies two (2) plies of Type IV
6	Vapor barrier two (2) plies of Type IV onto prepared/primed deck substrate
7	Lead flashings at drains

KEY PLAN

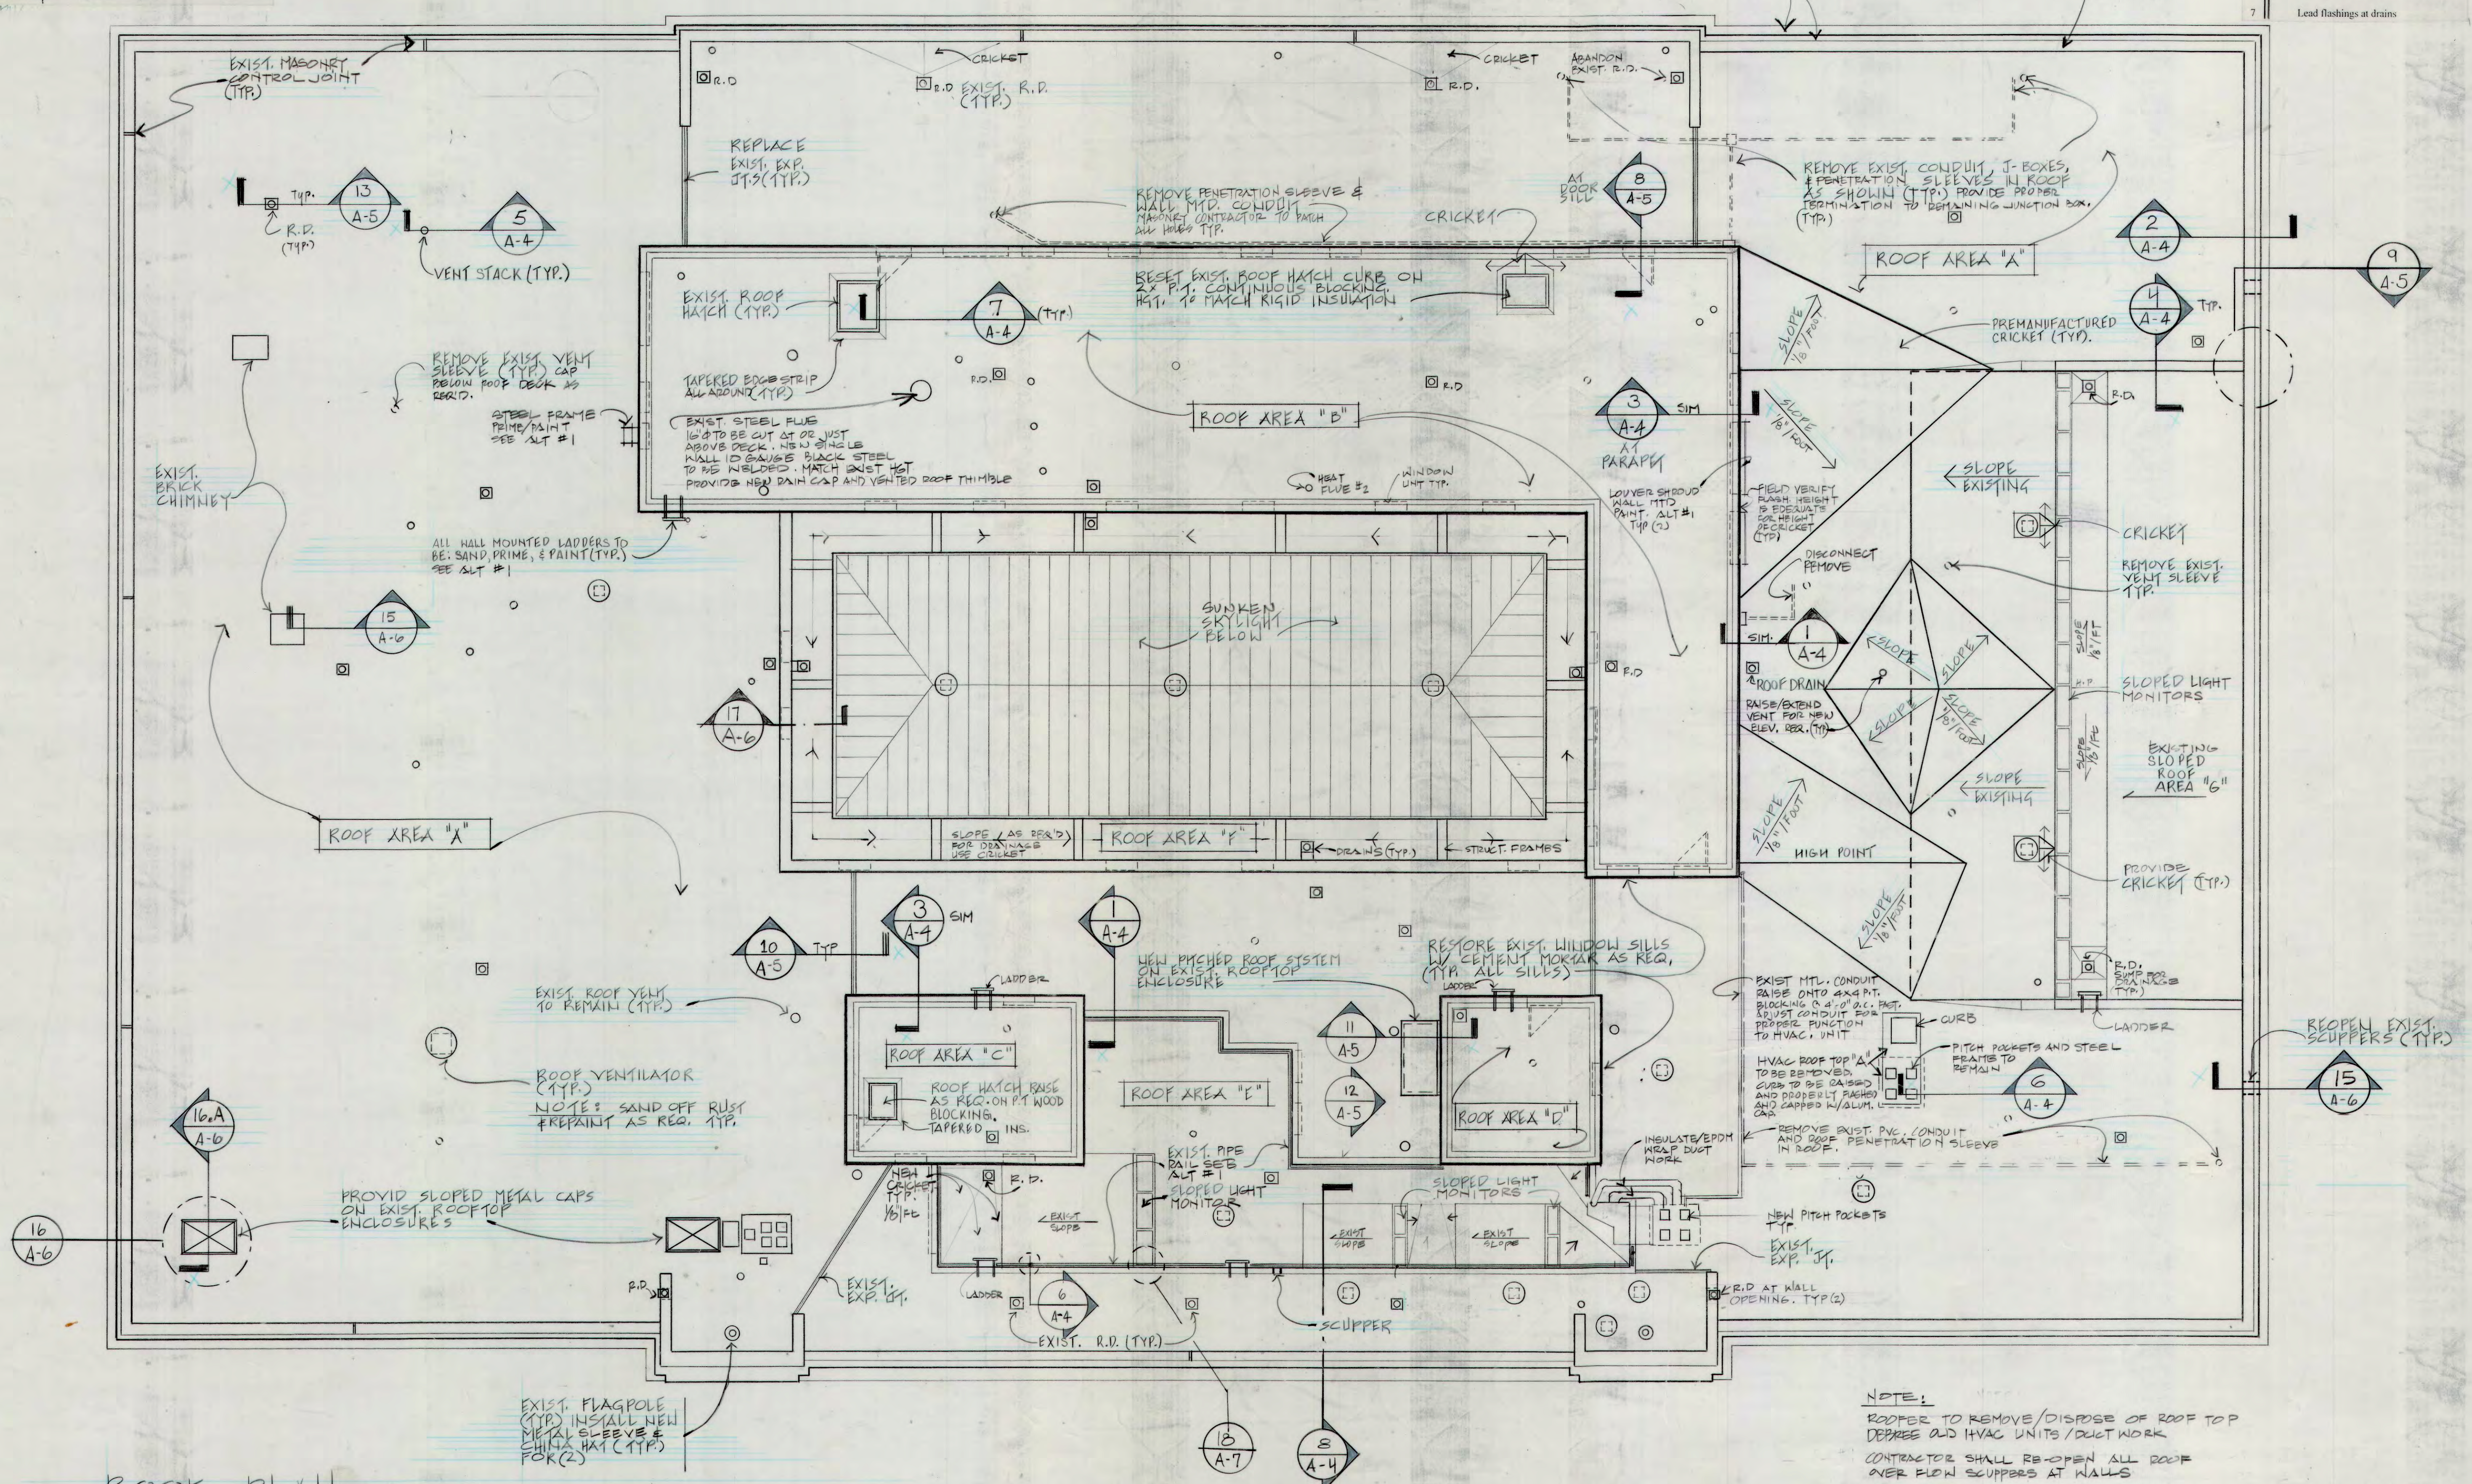

Department of Environmental Services
Bureau of Municipal Facilities
City of Rochester, New York

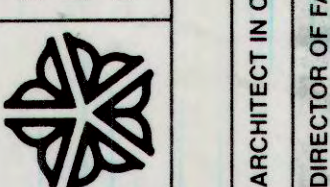


PROJECT TITLE
RUNDLE LIBRARY
ROOF REPLACEMENT &
MAINTENANCE

ISSUED	CHECKED	DESIGNED	FIELD BOOK	PROJECT NO.	NO.	REVISIONS	BY	DATE
4/19/17				48030				


ISSUED 4/19/17
CHECKED
DRAWN: HKS PLANNING
DESIGN VINCE GORDANO
FIELD BOOK

DRAWING TITLE
ROOF REPLACEMENT
PLAN


DRAWING NO
A-3
OF 7

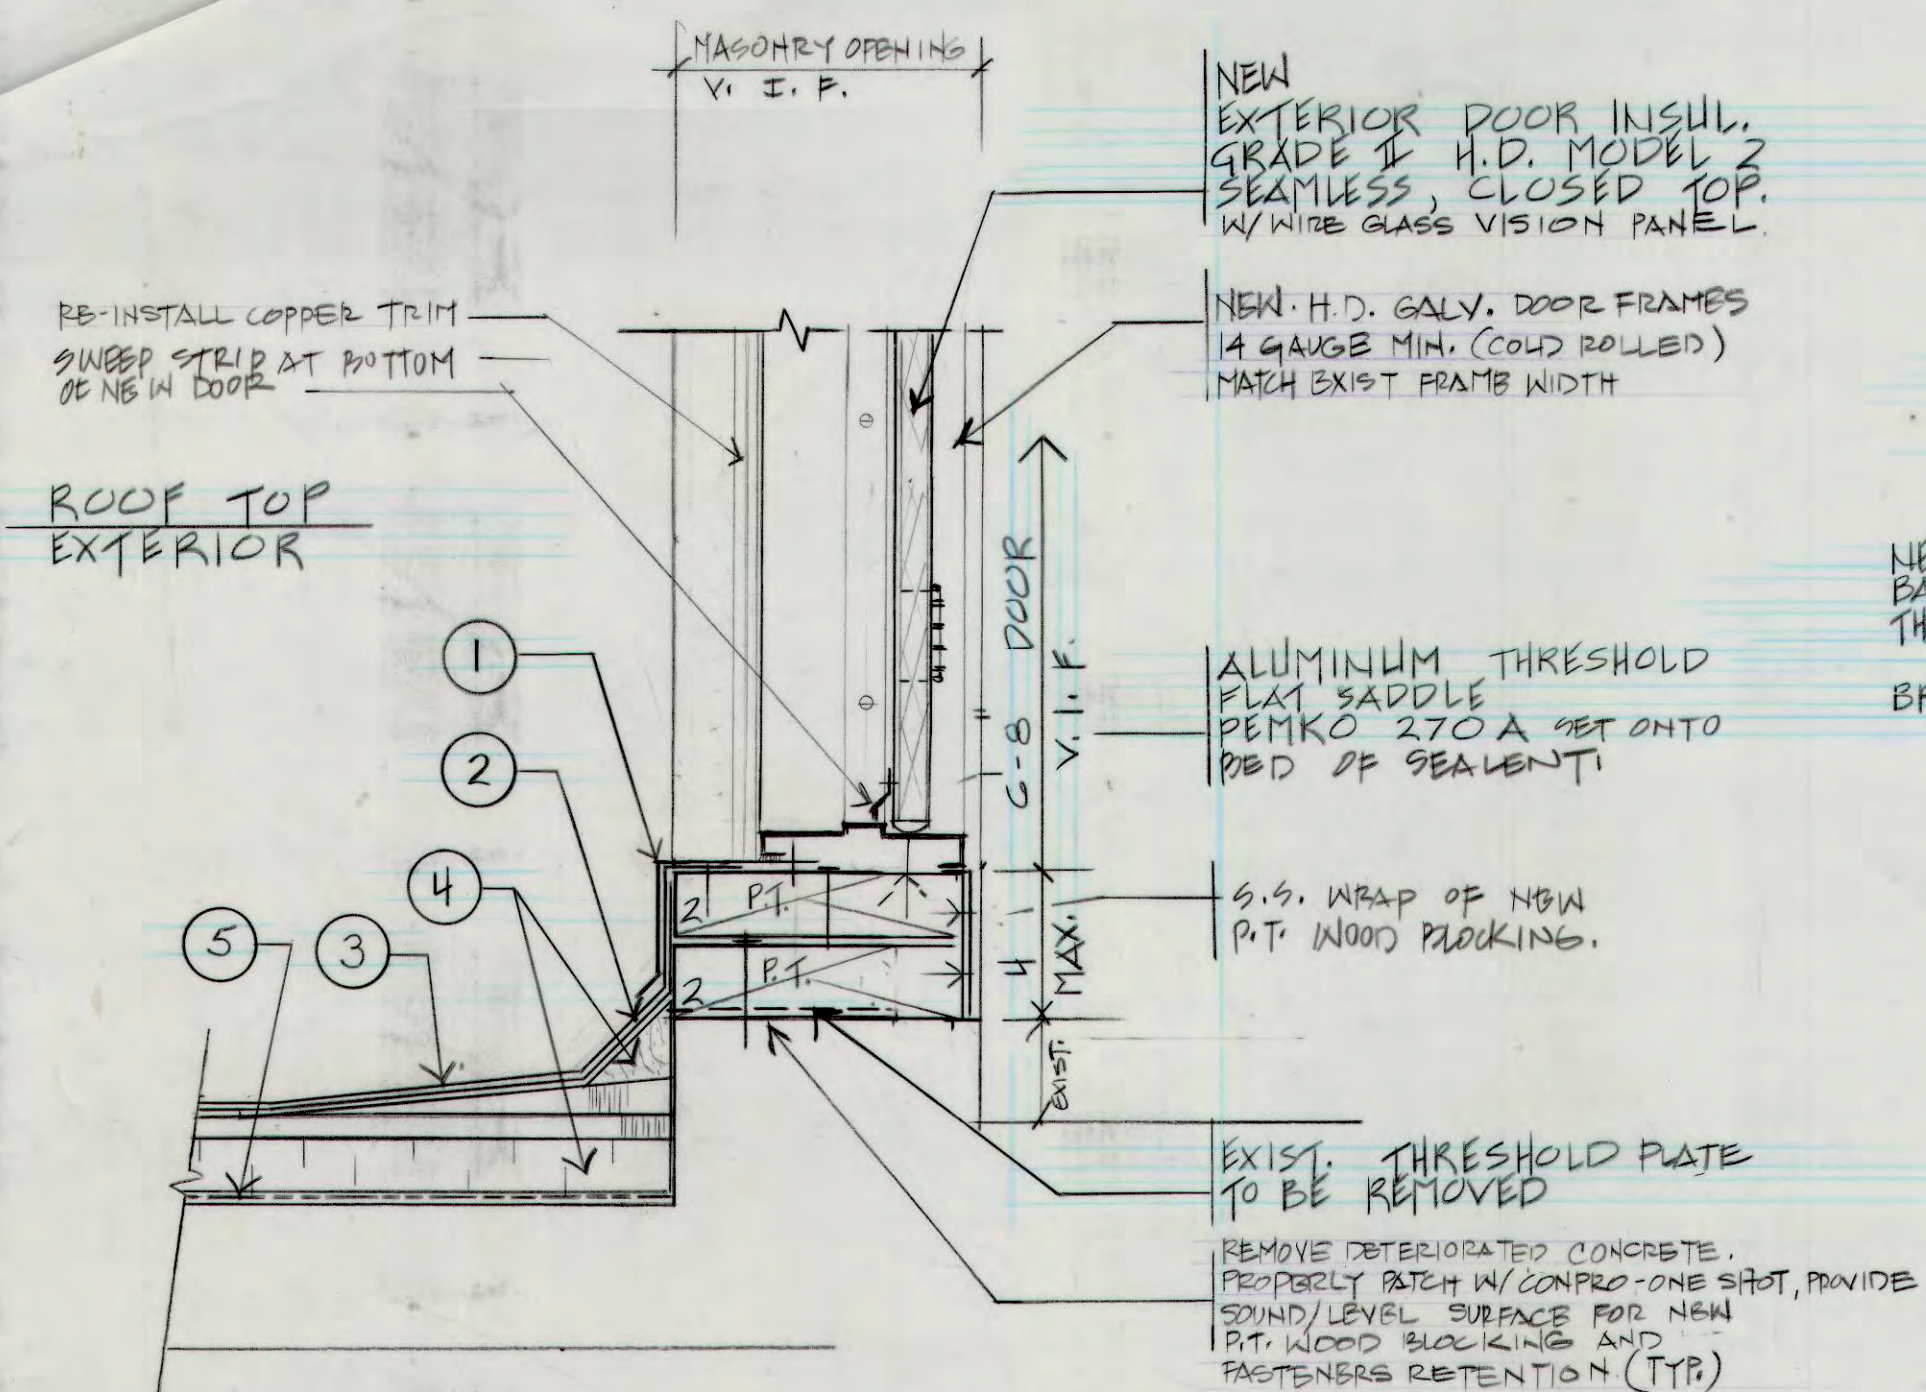


8 DETAIL AT DOOR SILL (TYP.)
A-3 N.T.S.

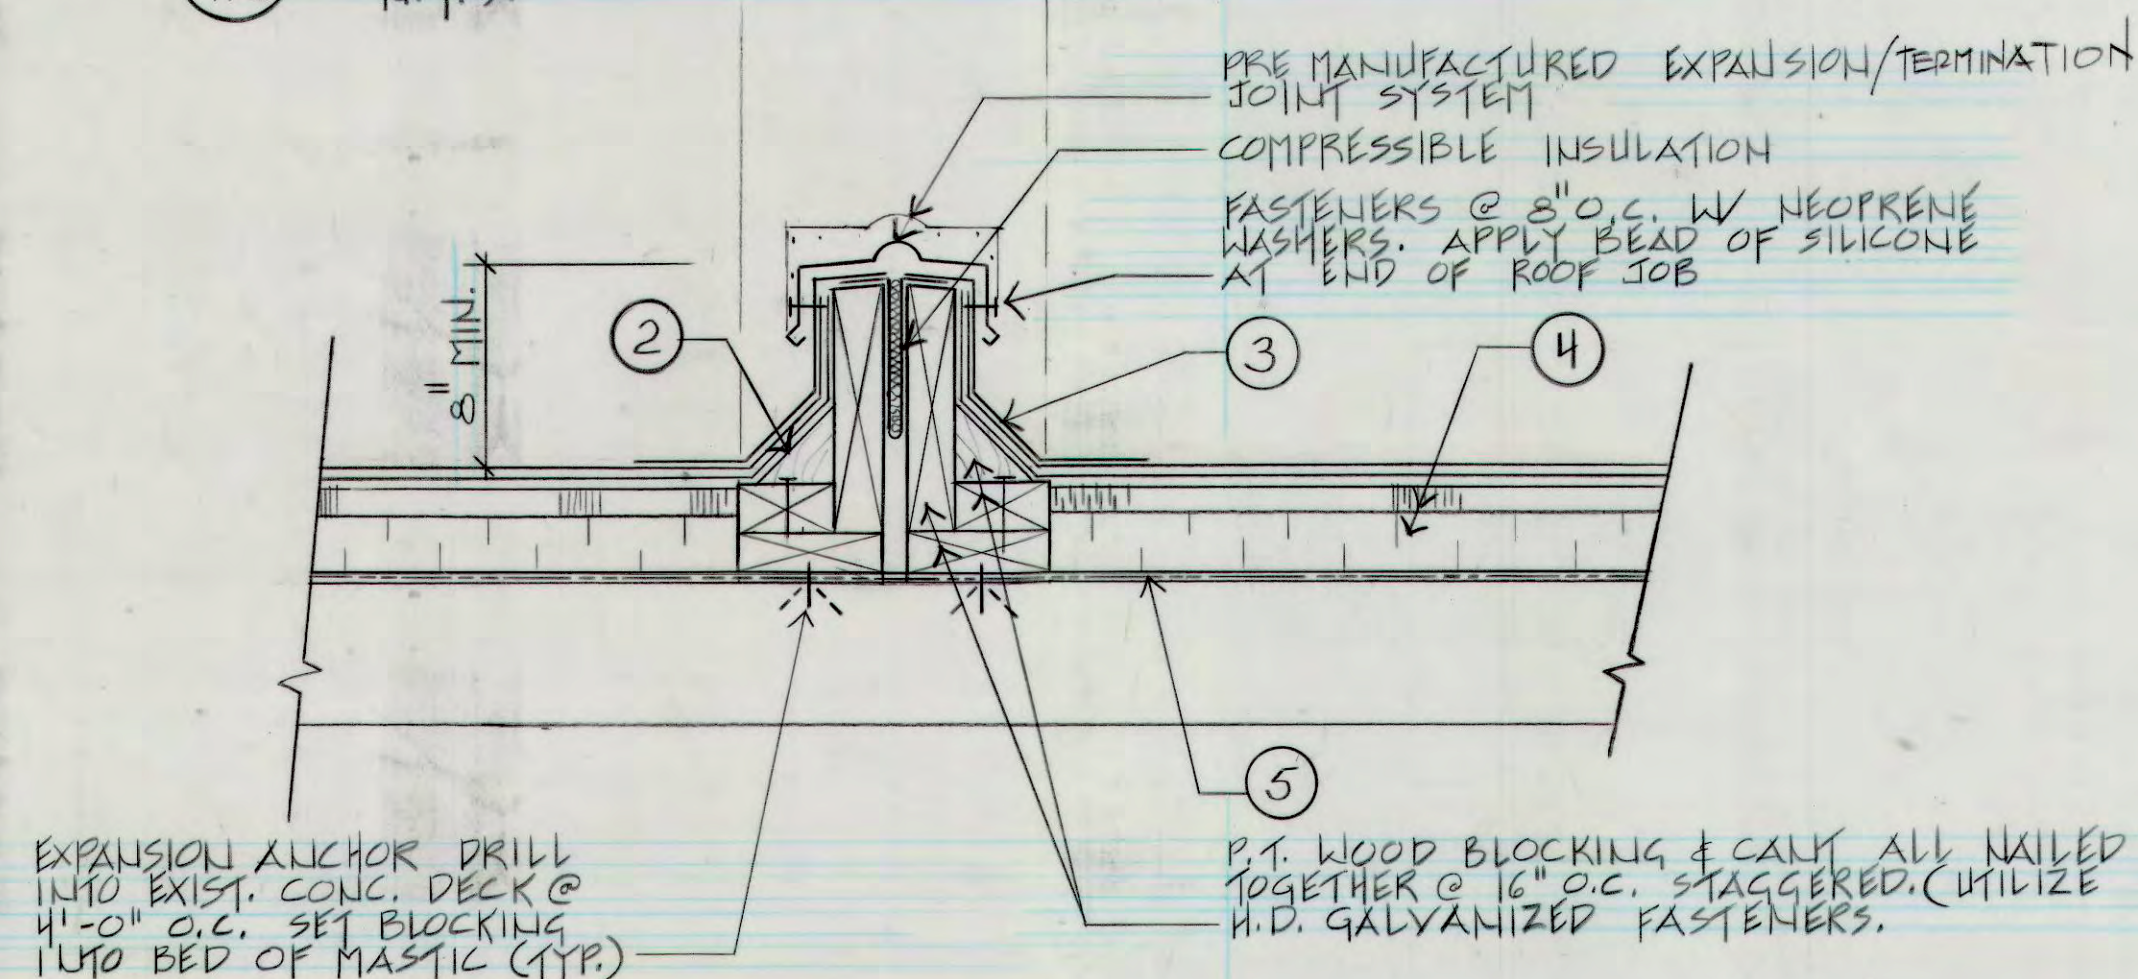


10 EXPANSION JOINT DETAIL
A-3 N.T.S.

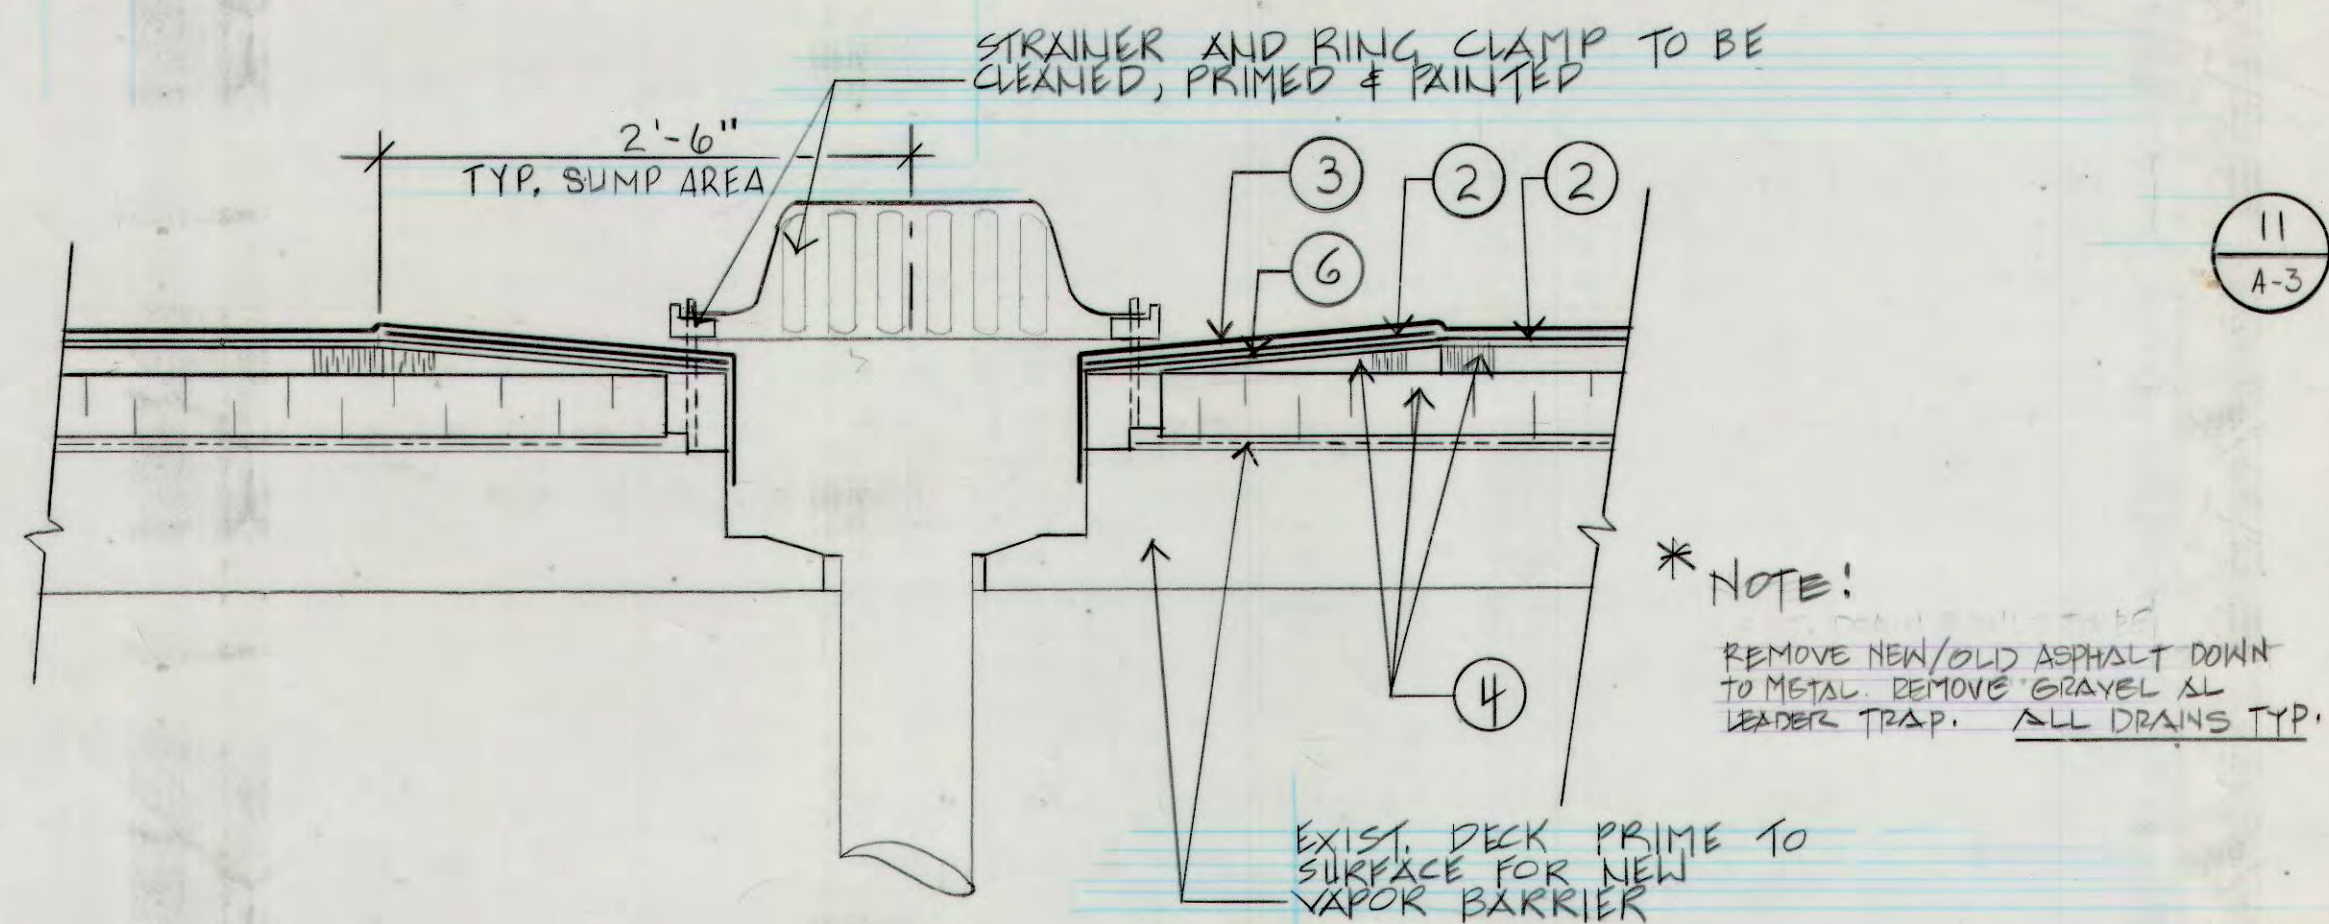


13 ROOF DRAIN DETAIL
A-3 N.T.S.

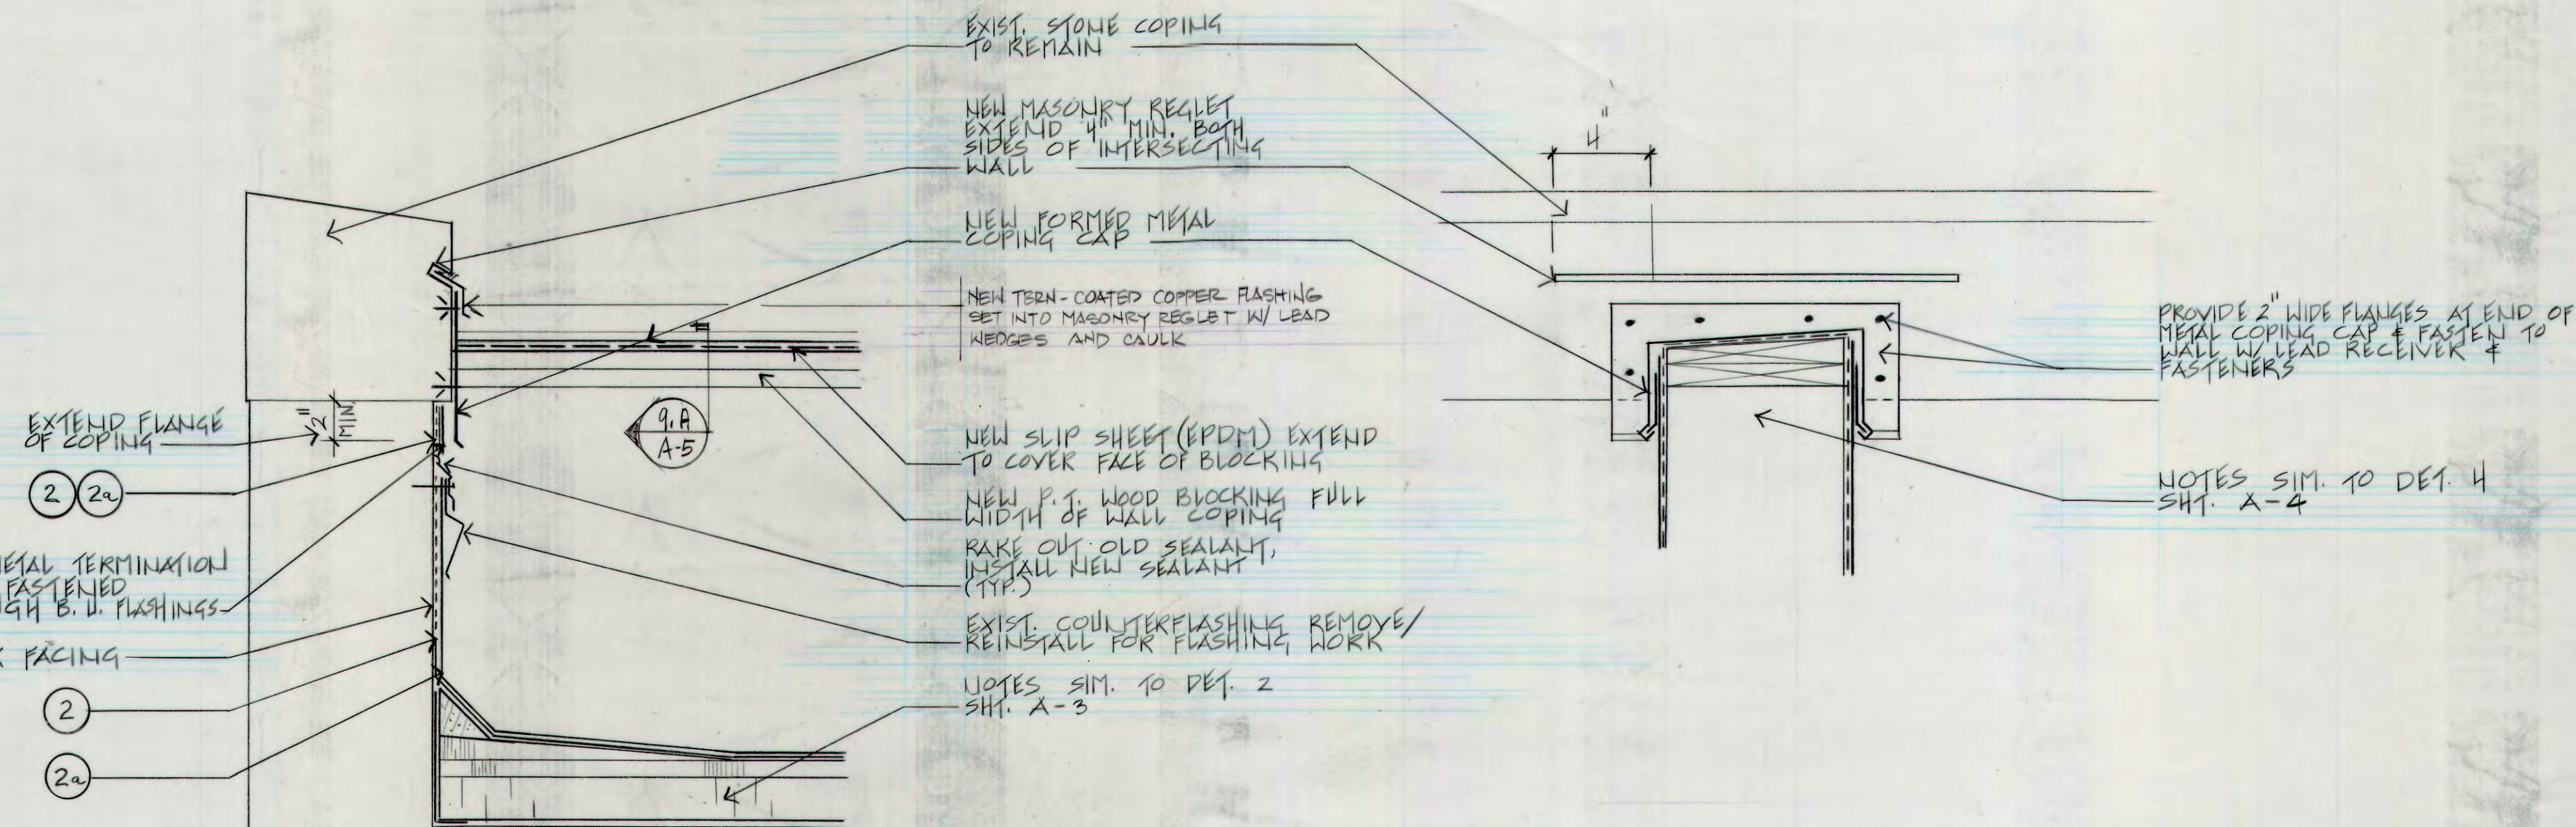

9 SECTION @ PARAPET WALL JUNCTION
A-3 N.T.S.


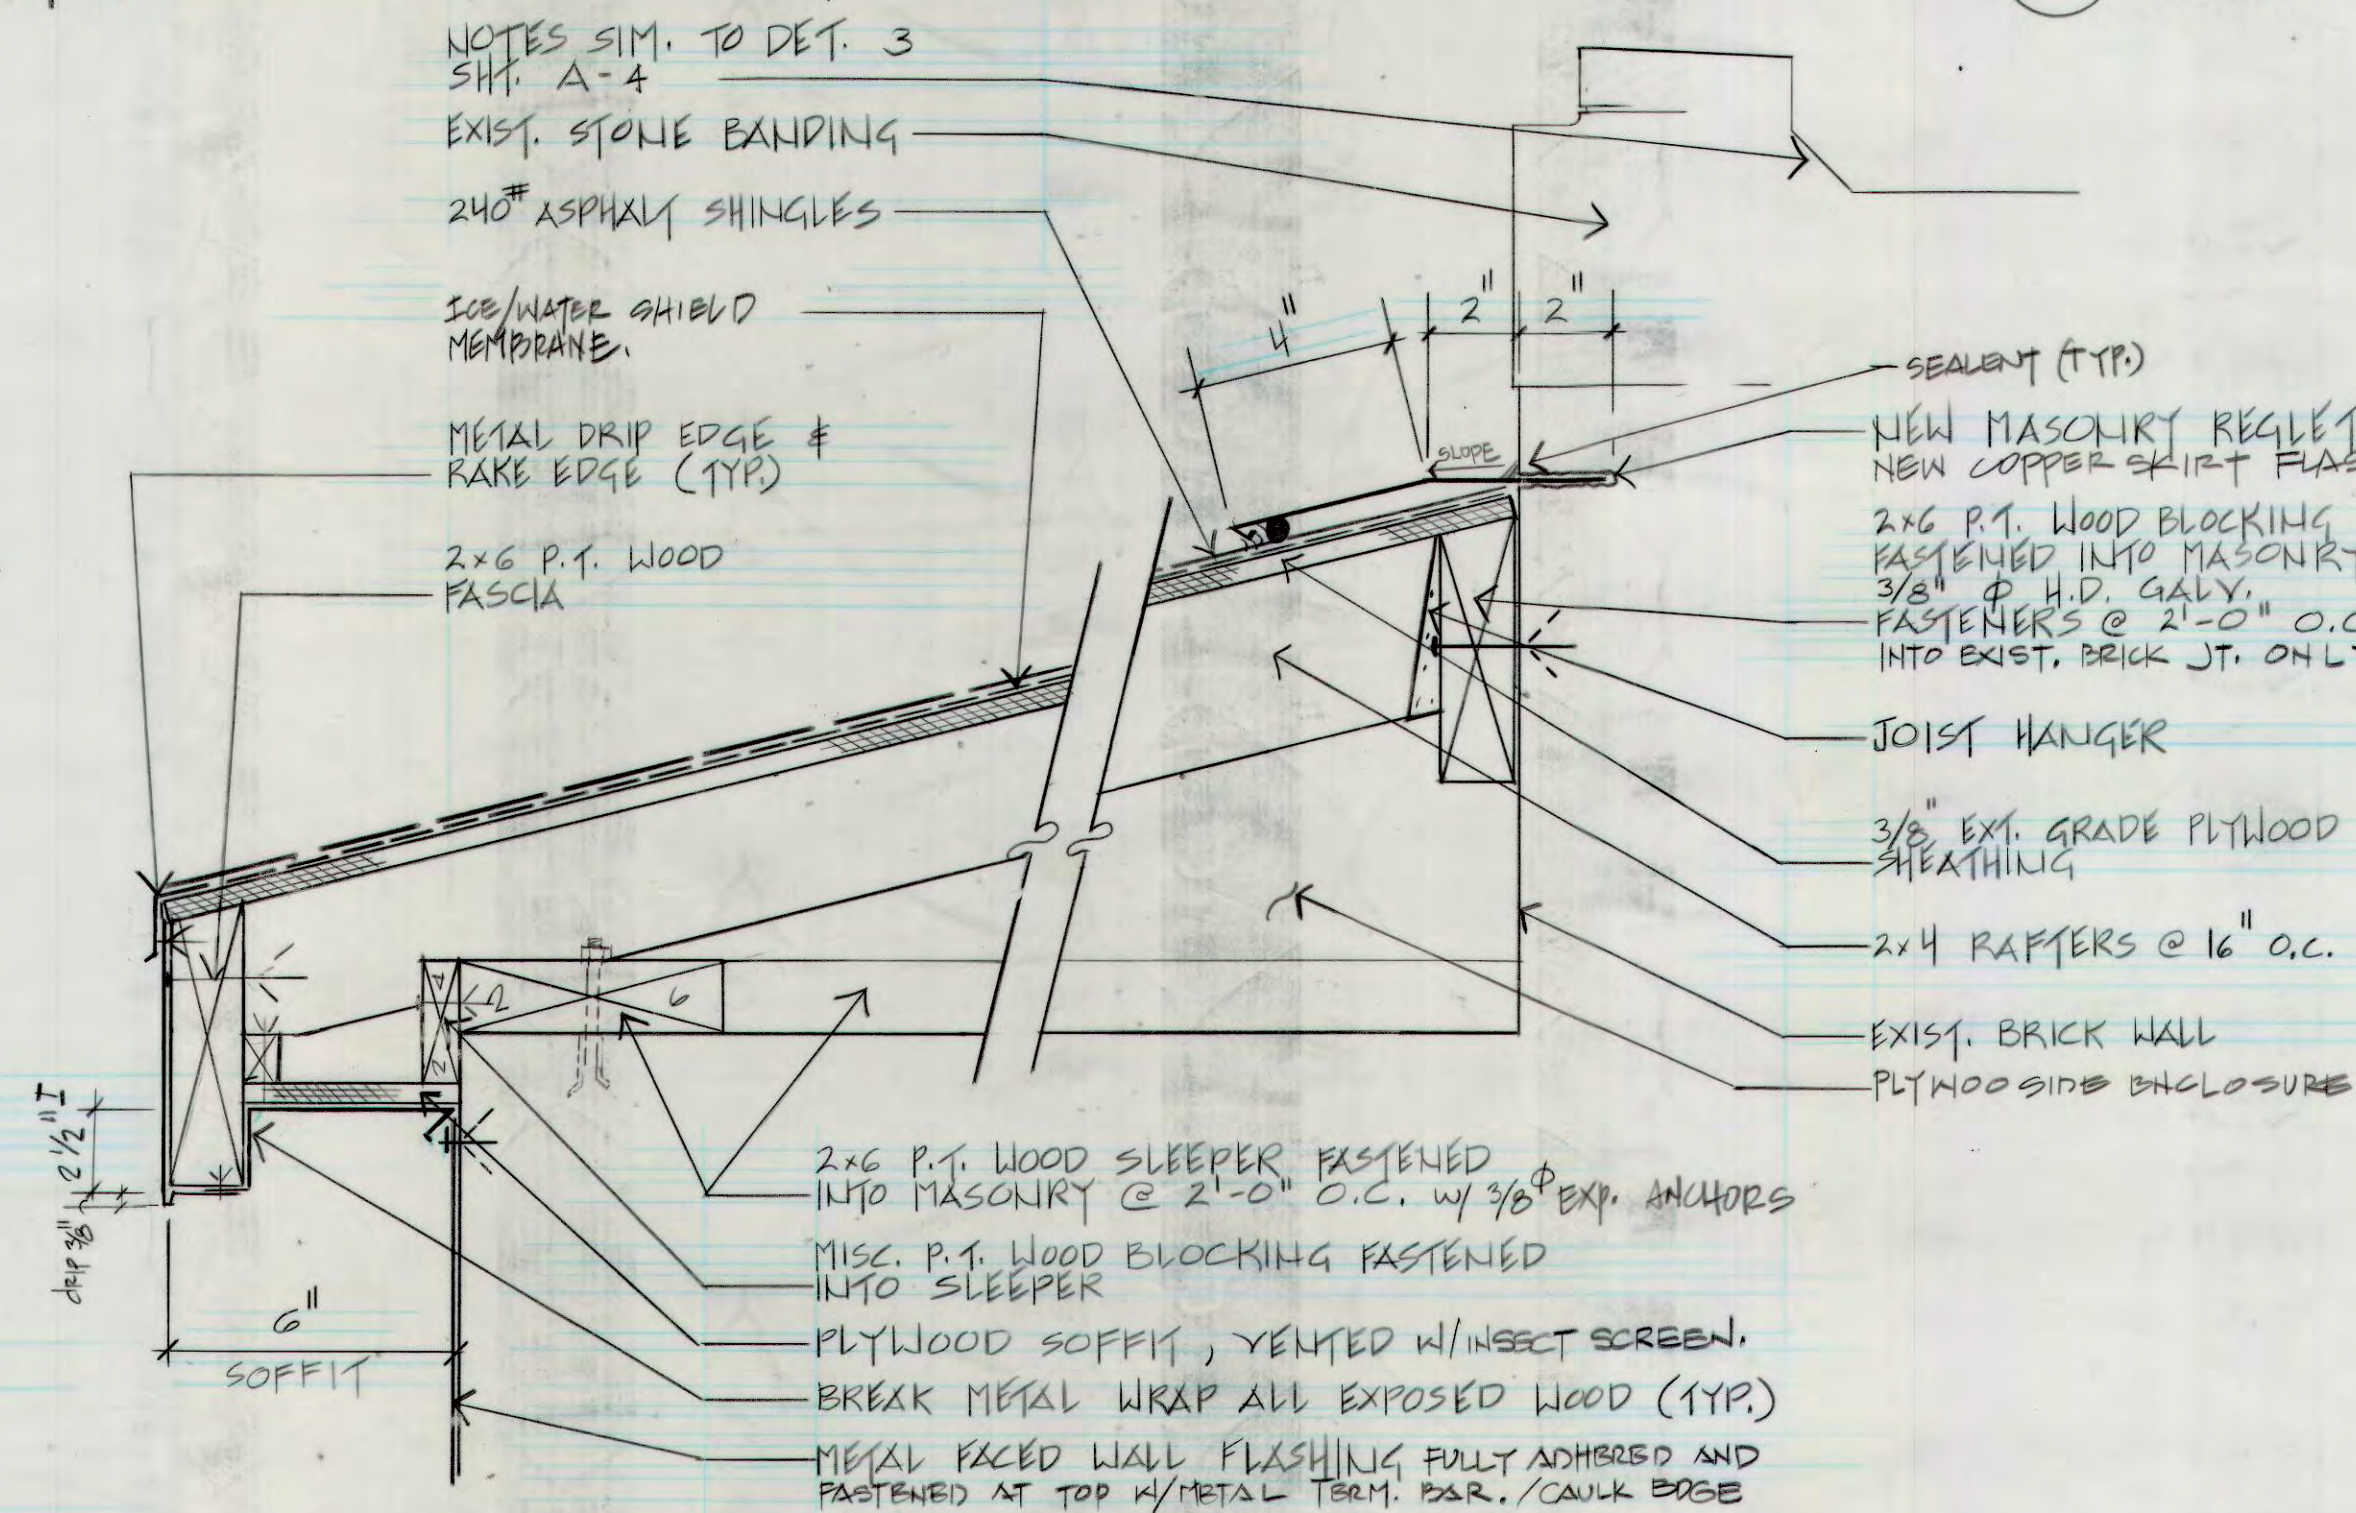


11 SECTION @ VENT HOUSE
A-3 N.T.S.

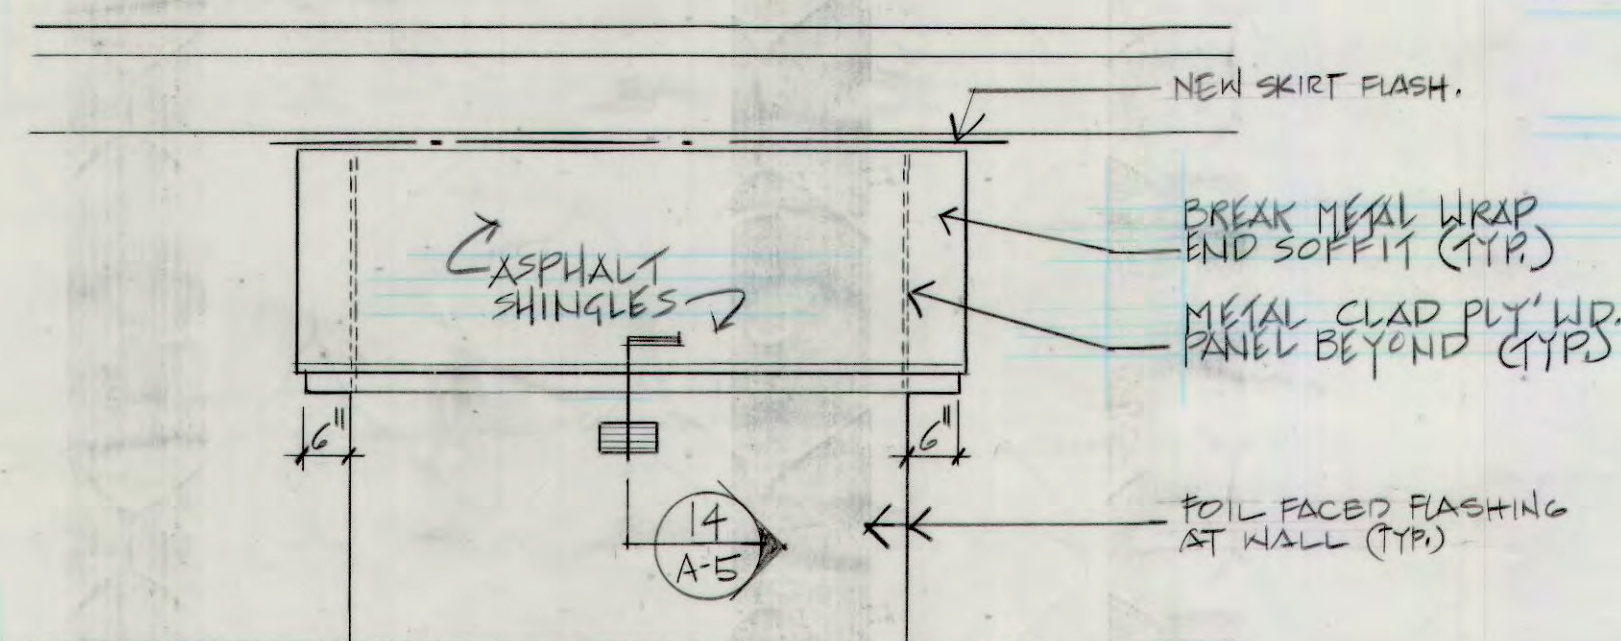


12 ELEVATION @ VENT HOUSE
A-3 N.T.S.


9.A WALL JUNCTION FRONT VIEW
N.T.S.

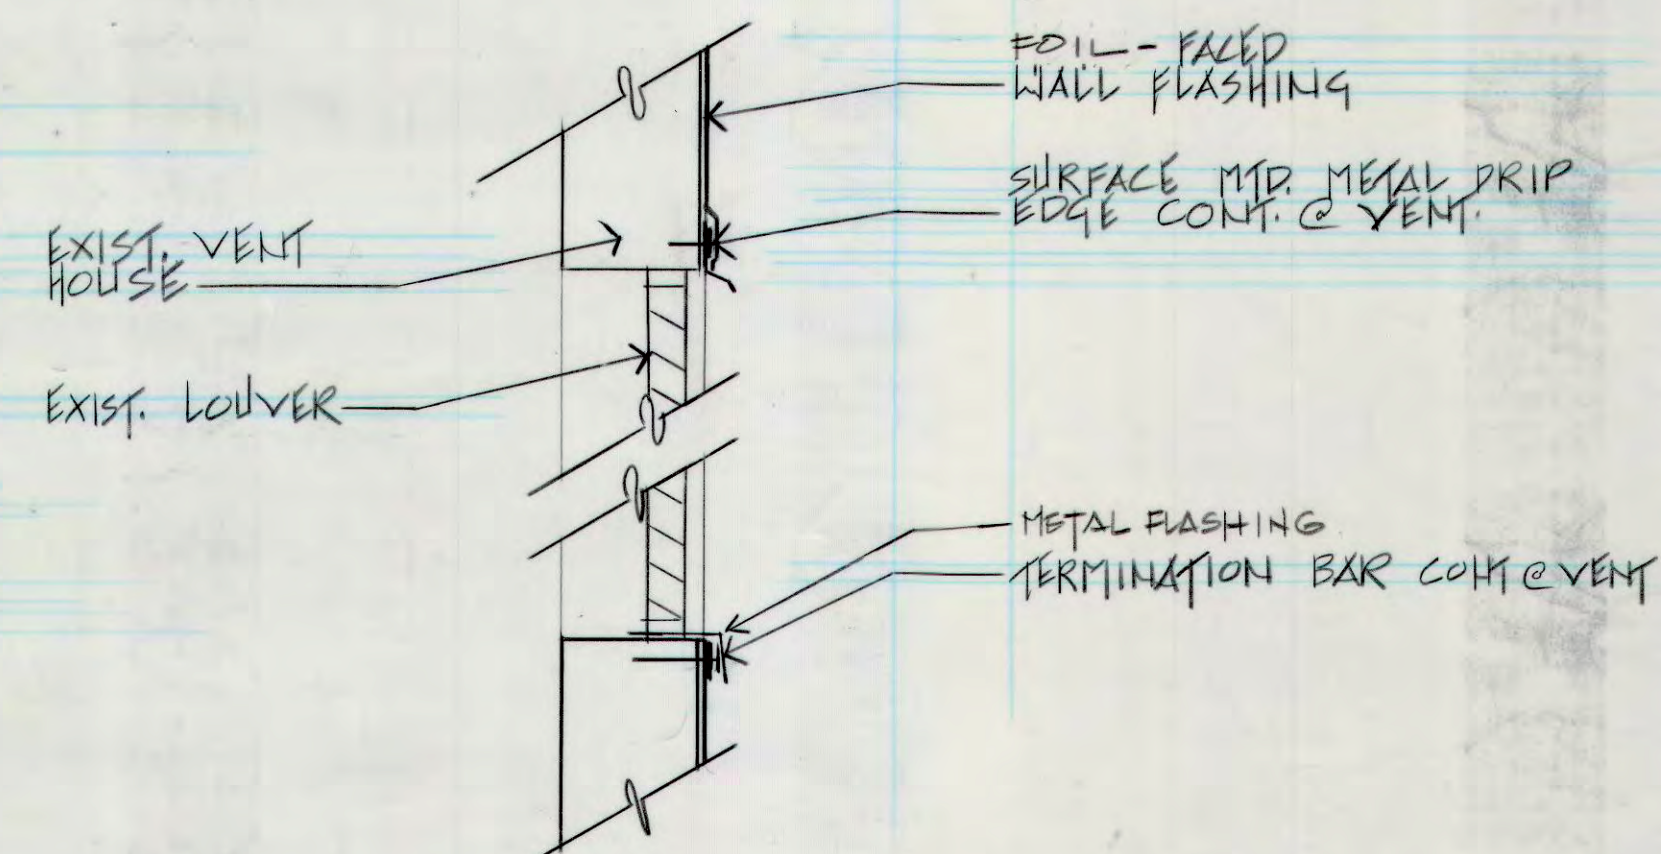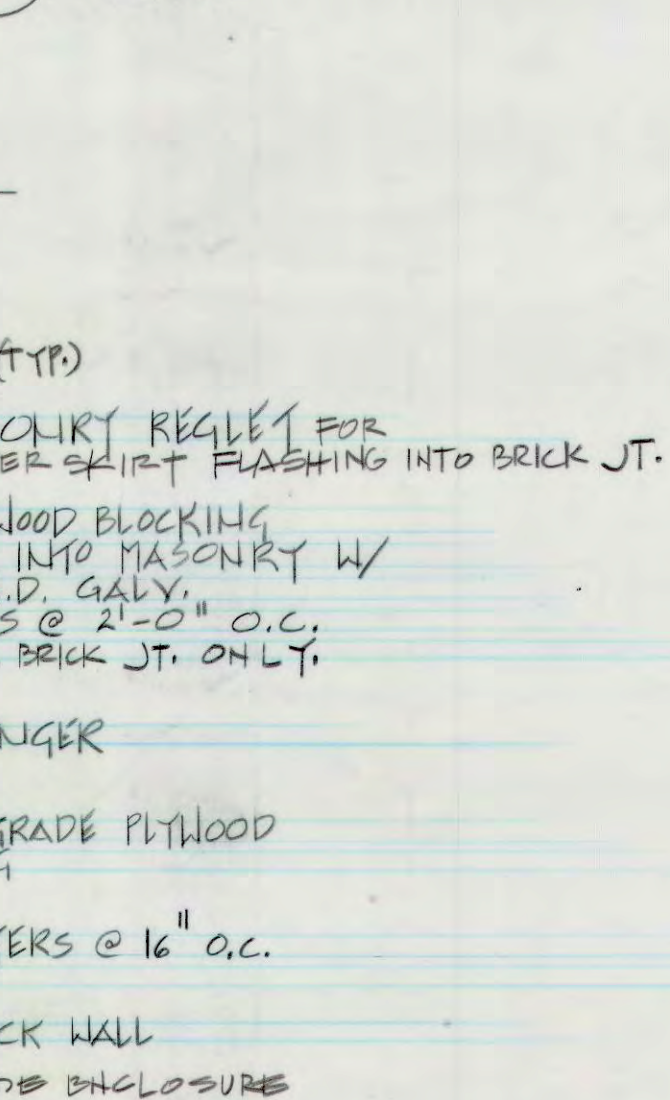


14 LOUVER DETAIL
N.T.S.

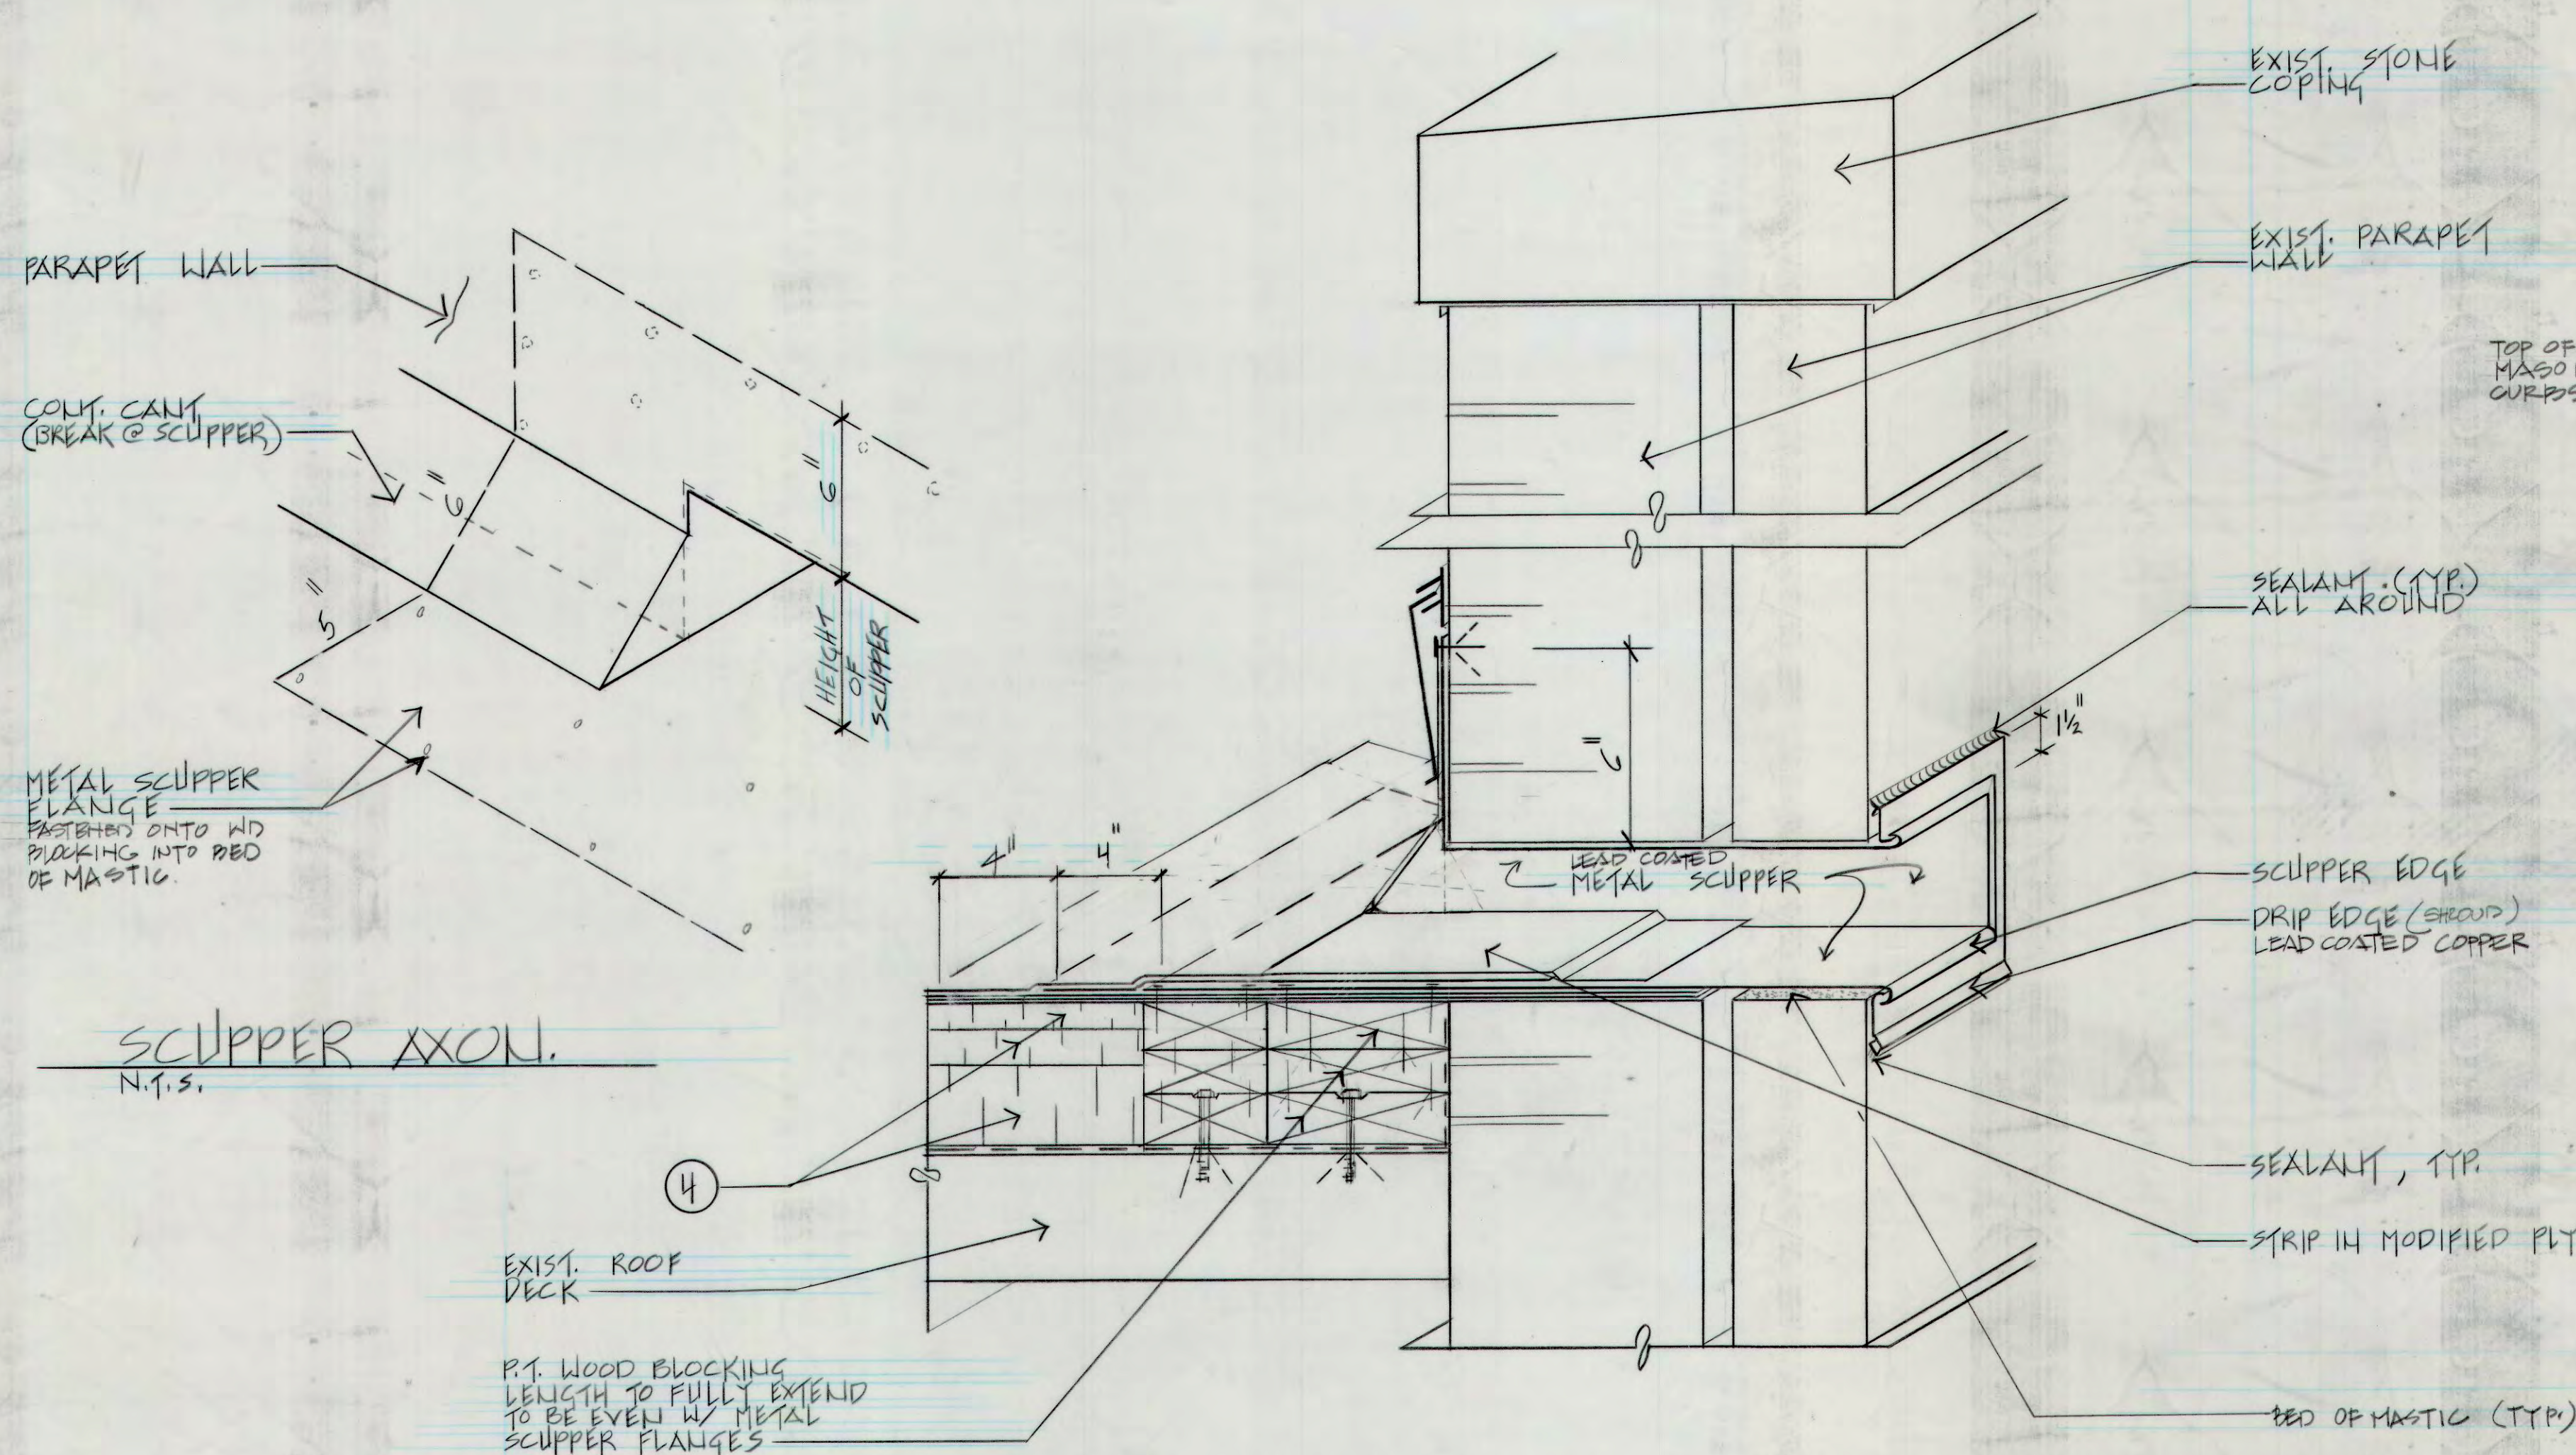


15 SCUPPER SECTION AXON.
N.T.S.

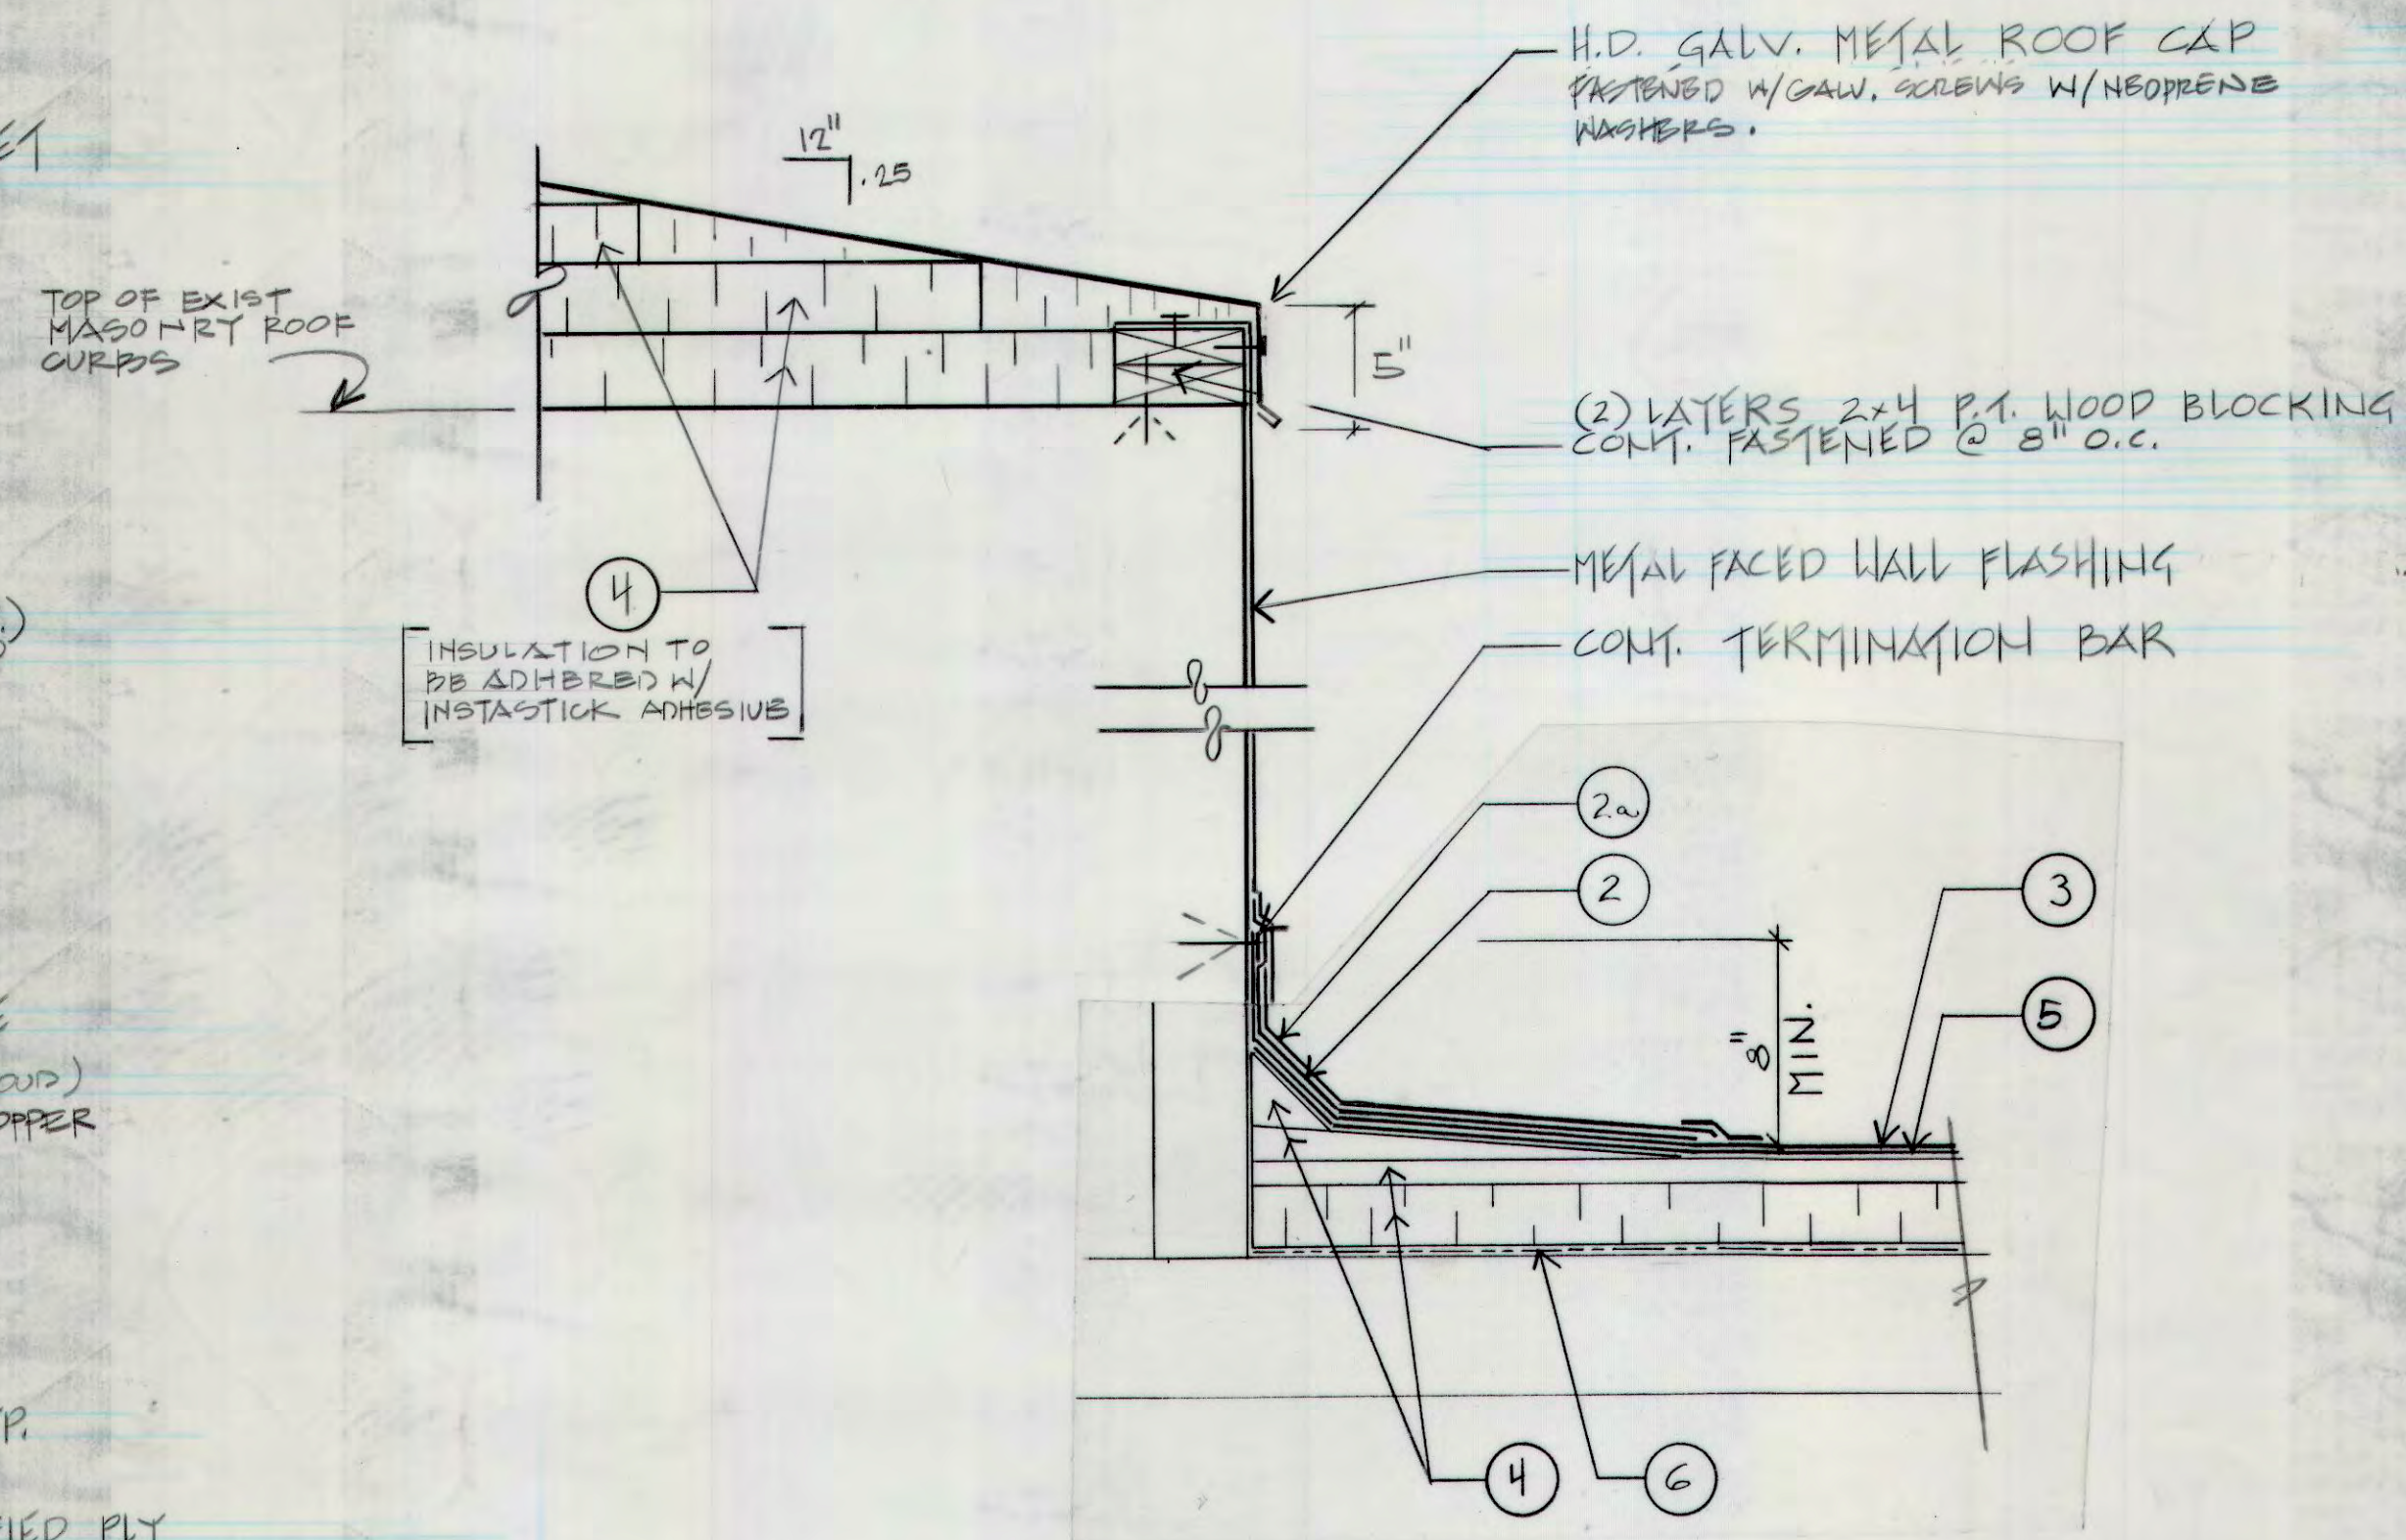


16.A SECTION @ MECHANICAL ENCLOSURE
N.T.S.

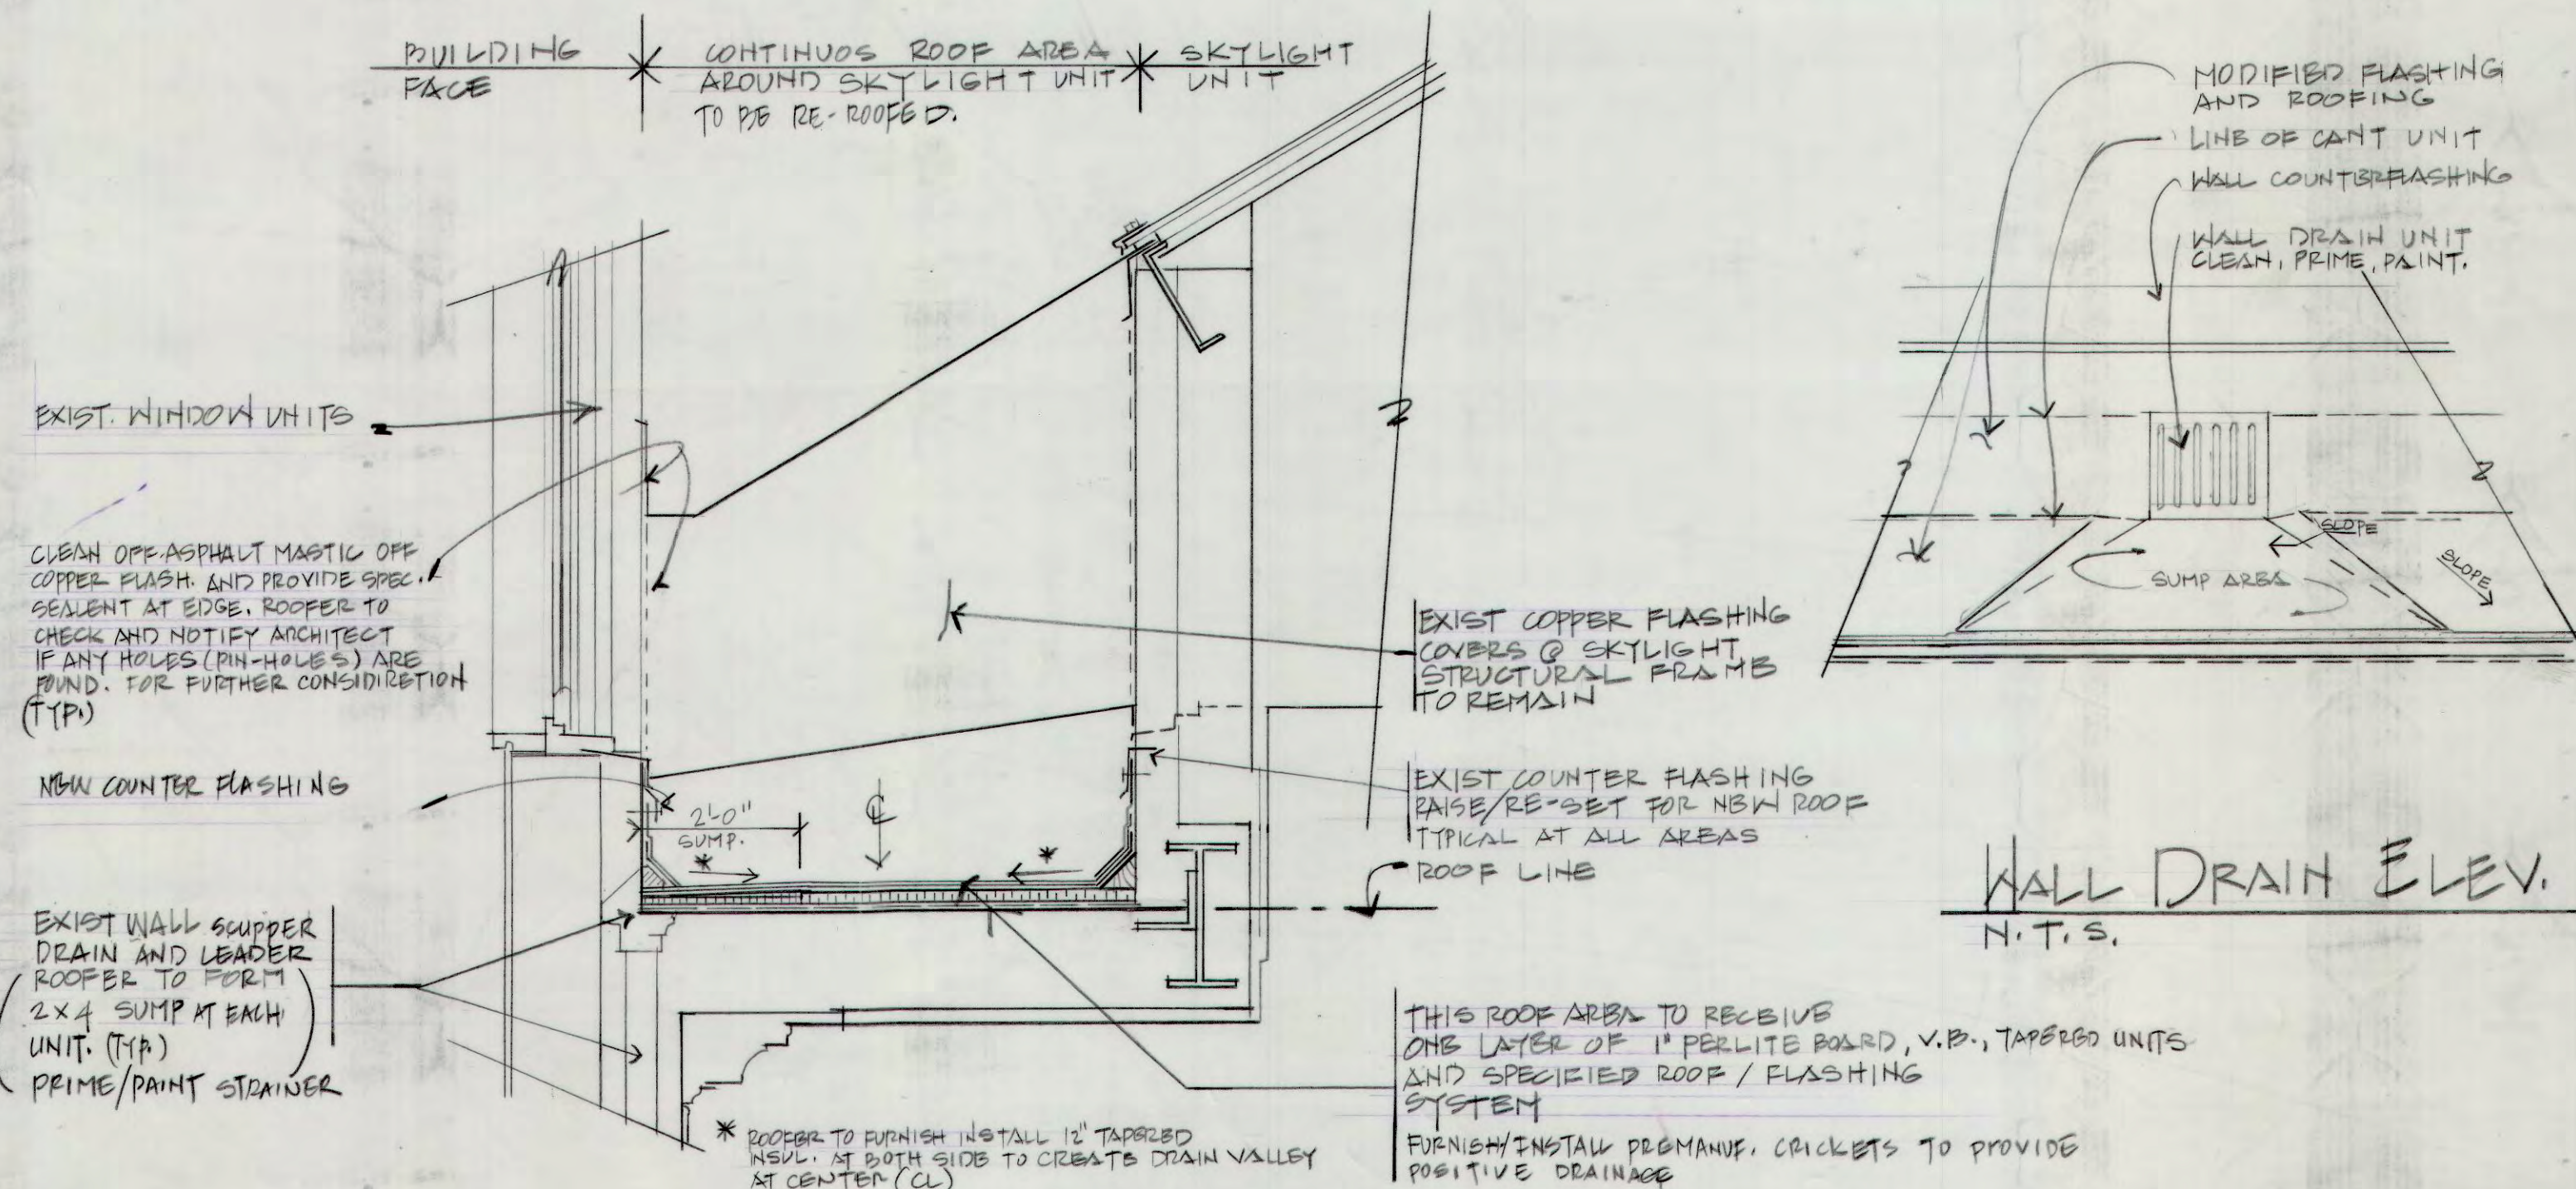


17 ROOF AREA @ SUNKEN SKYLIGHT UNIT
3/4\"/>

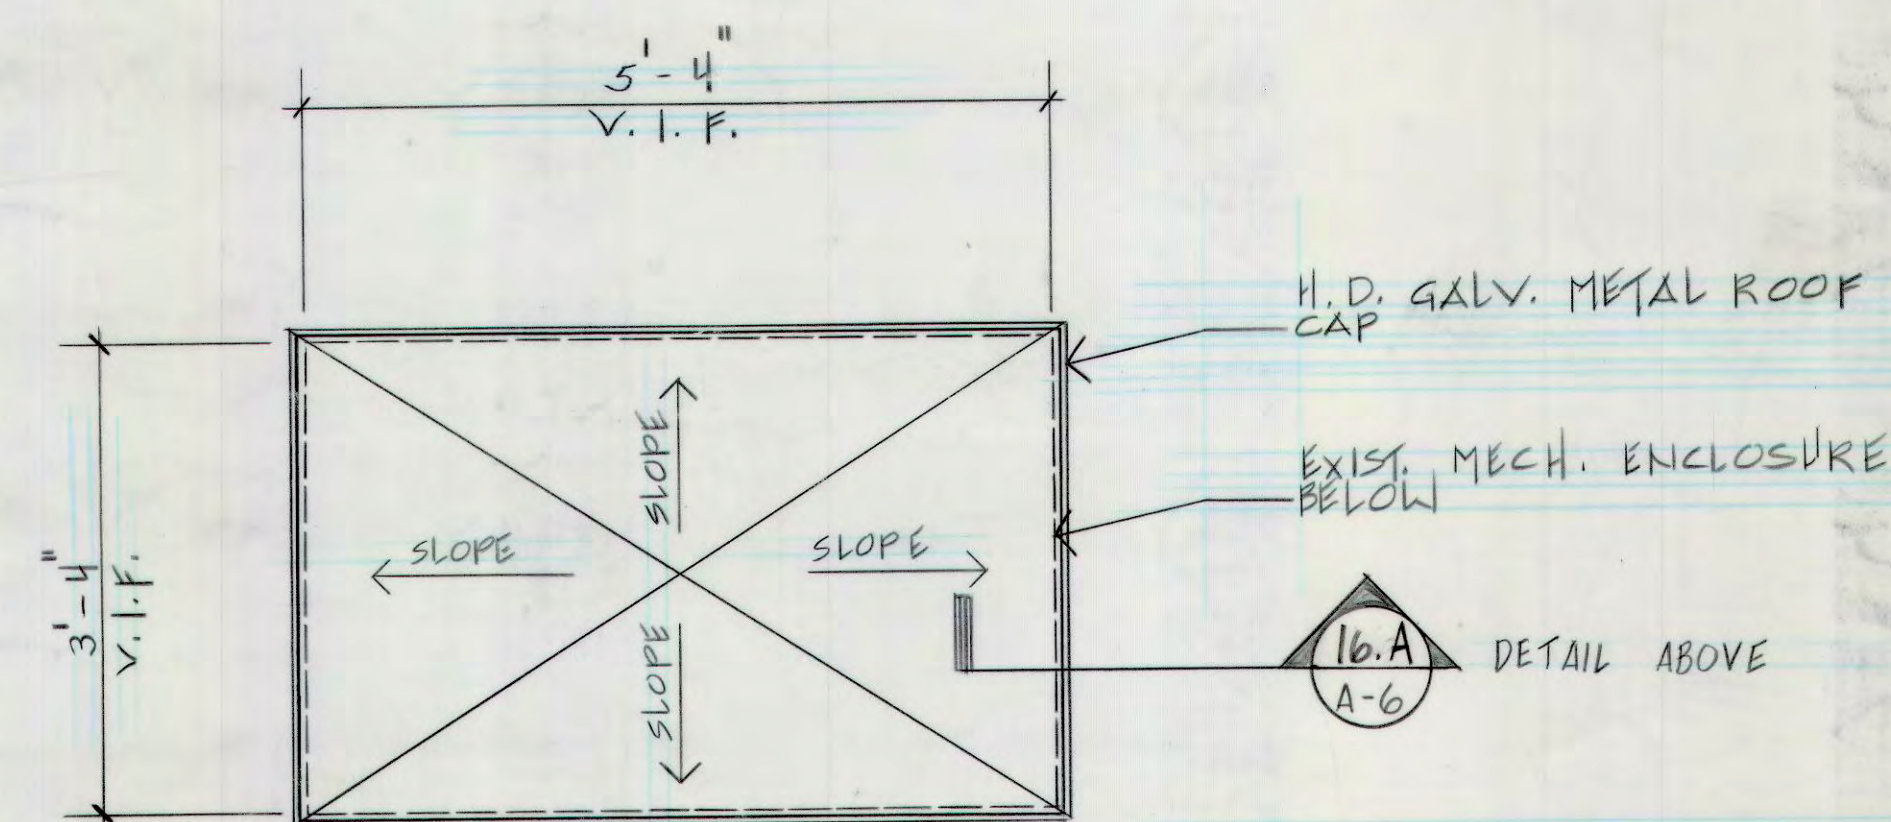


16 MECHANICAL ENCLOSURE PLAN
N.T.S.

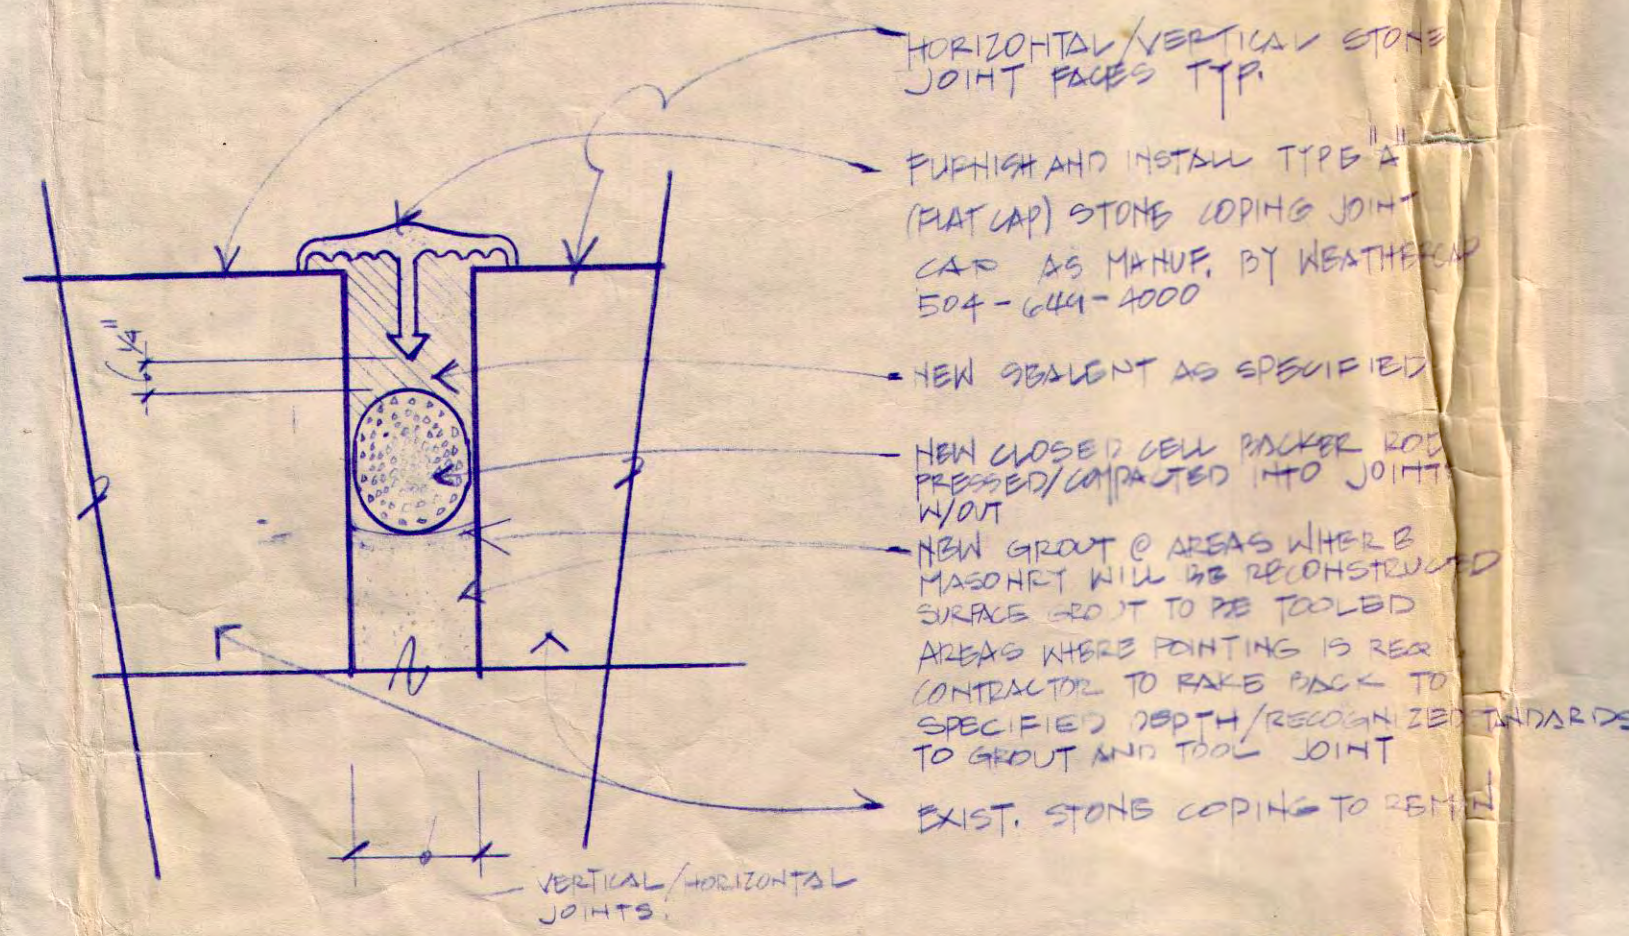


28.1 STONE COPING JOINT DETAIL
A-1 N.T.S.

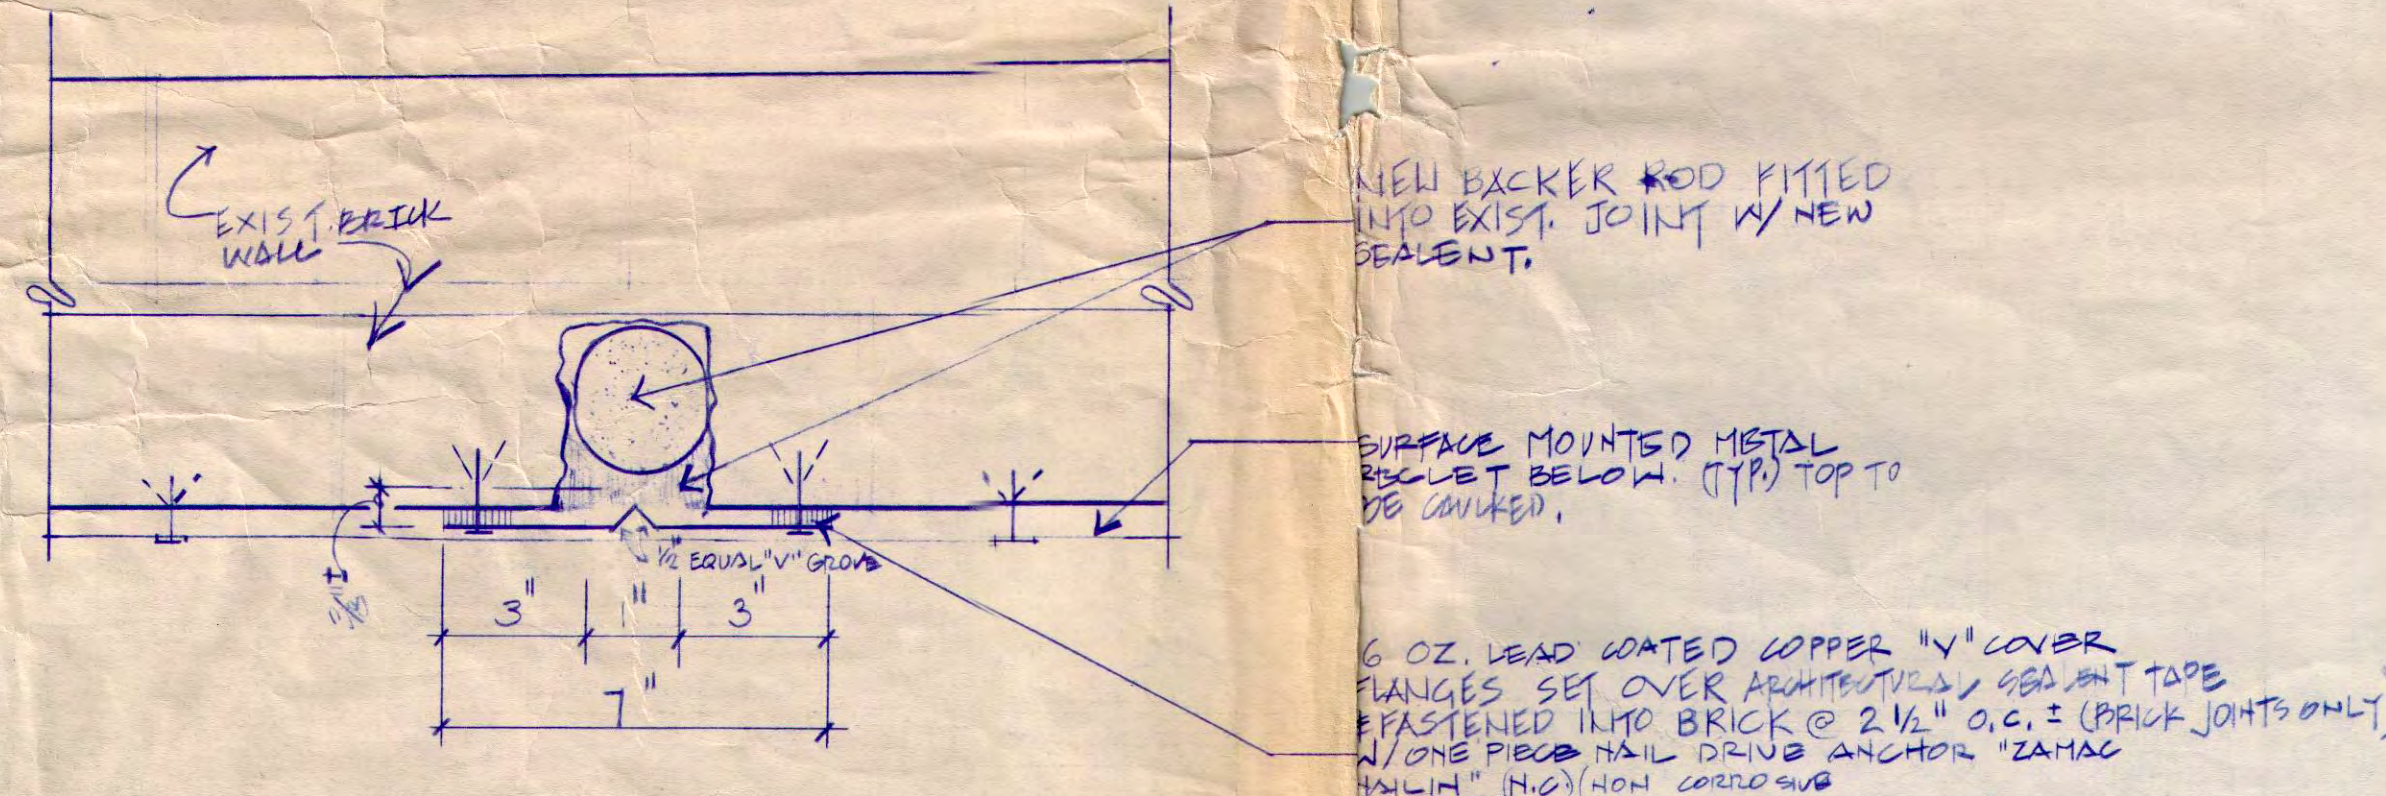


29.1 CONTROL JOINT DETAIL
A-1 N.T.S.

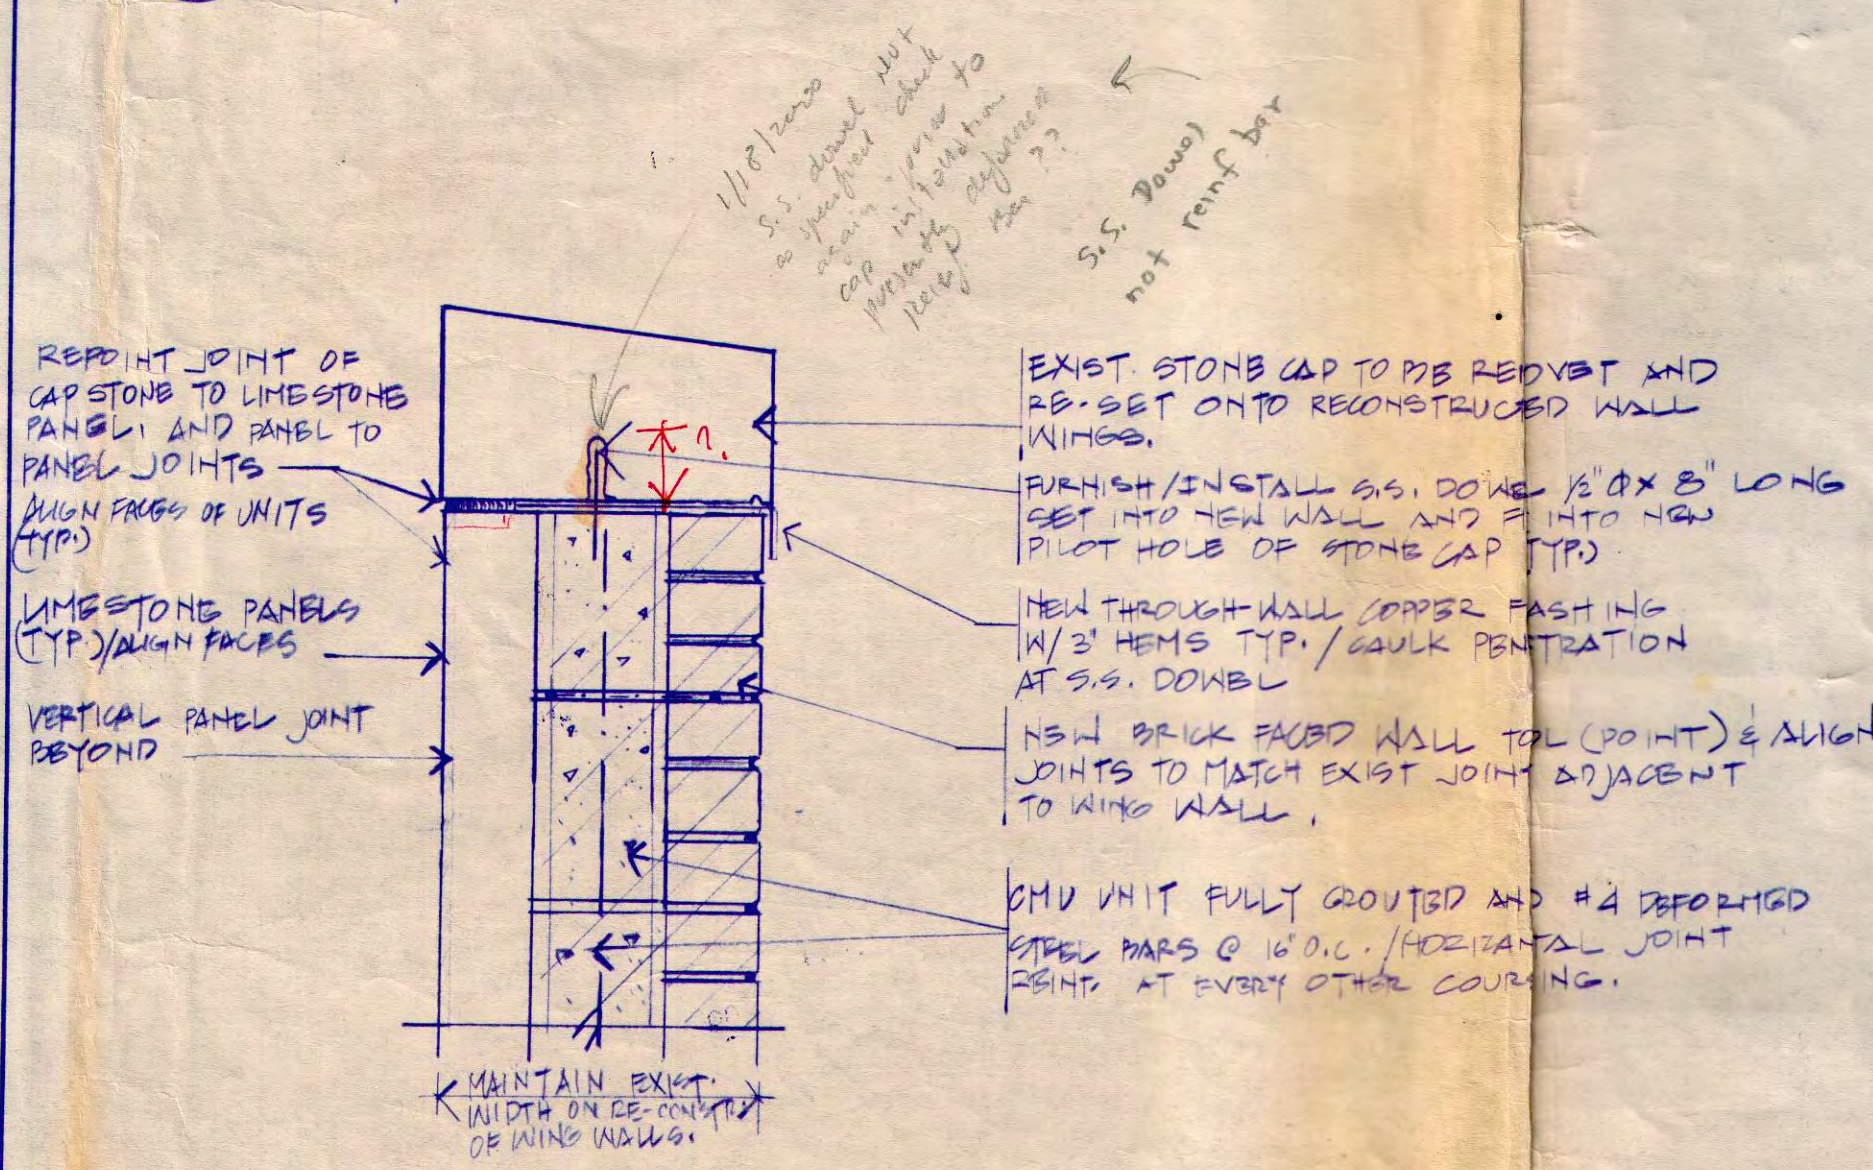


30.1 WING WALL & WALL CAP DETAIL
A-1 N.T.S.

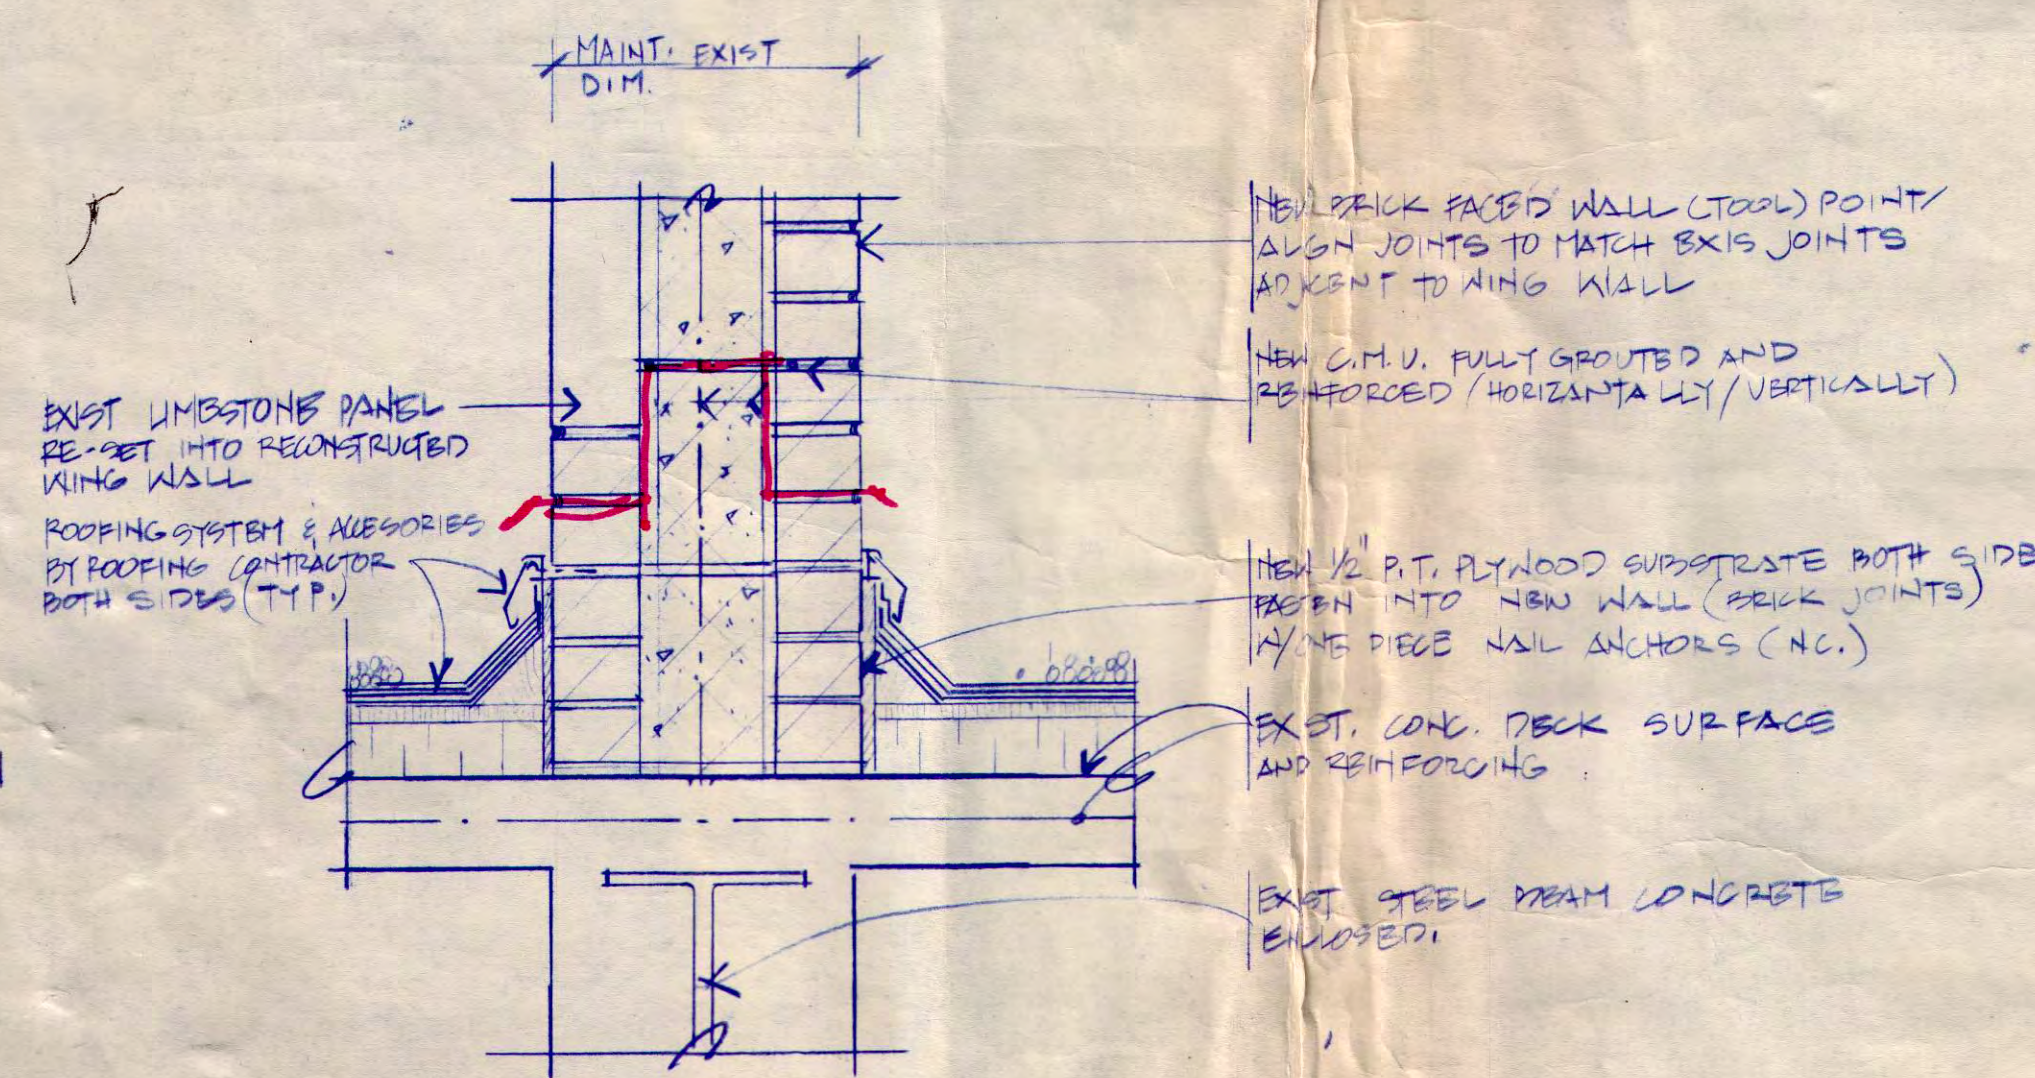

31.1 WING WALL PAGE DETAIL
A-7 H.T.S.

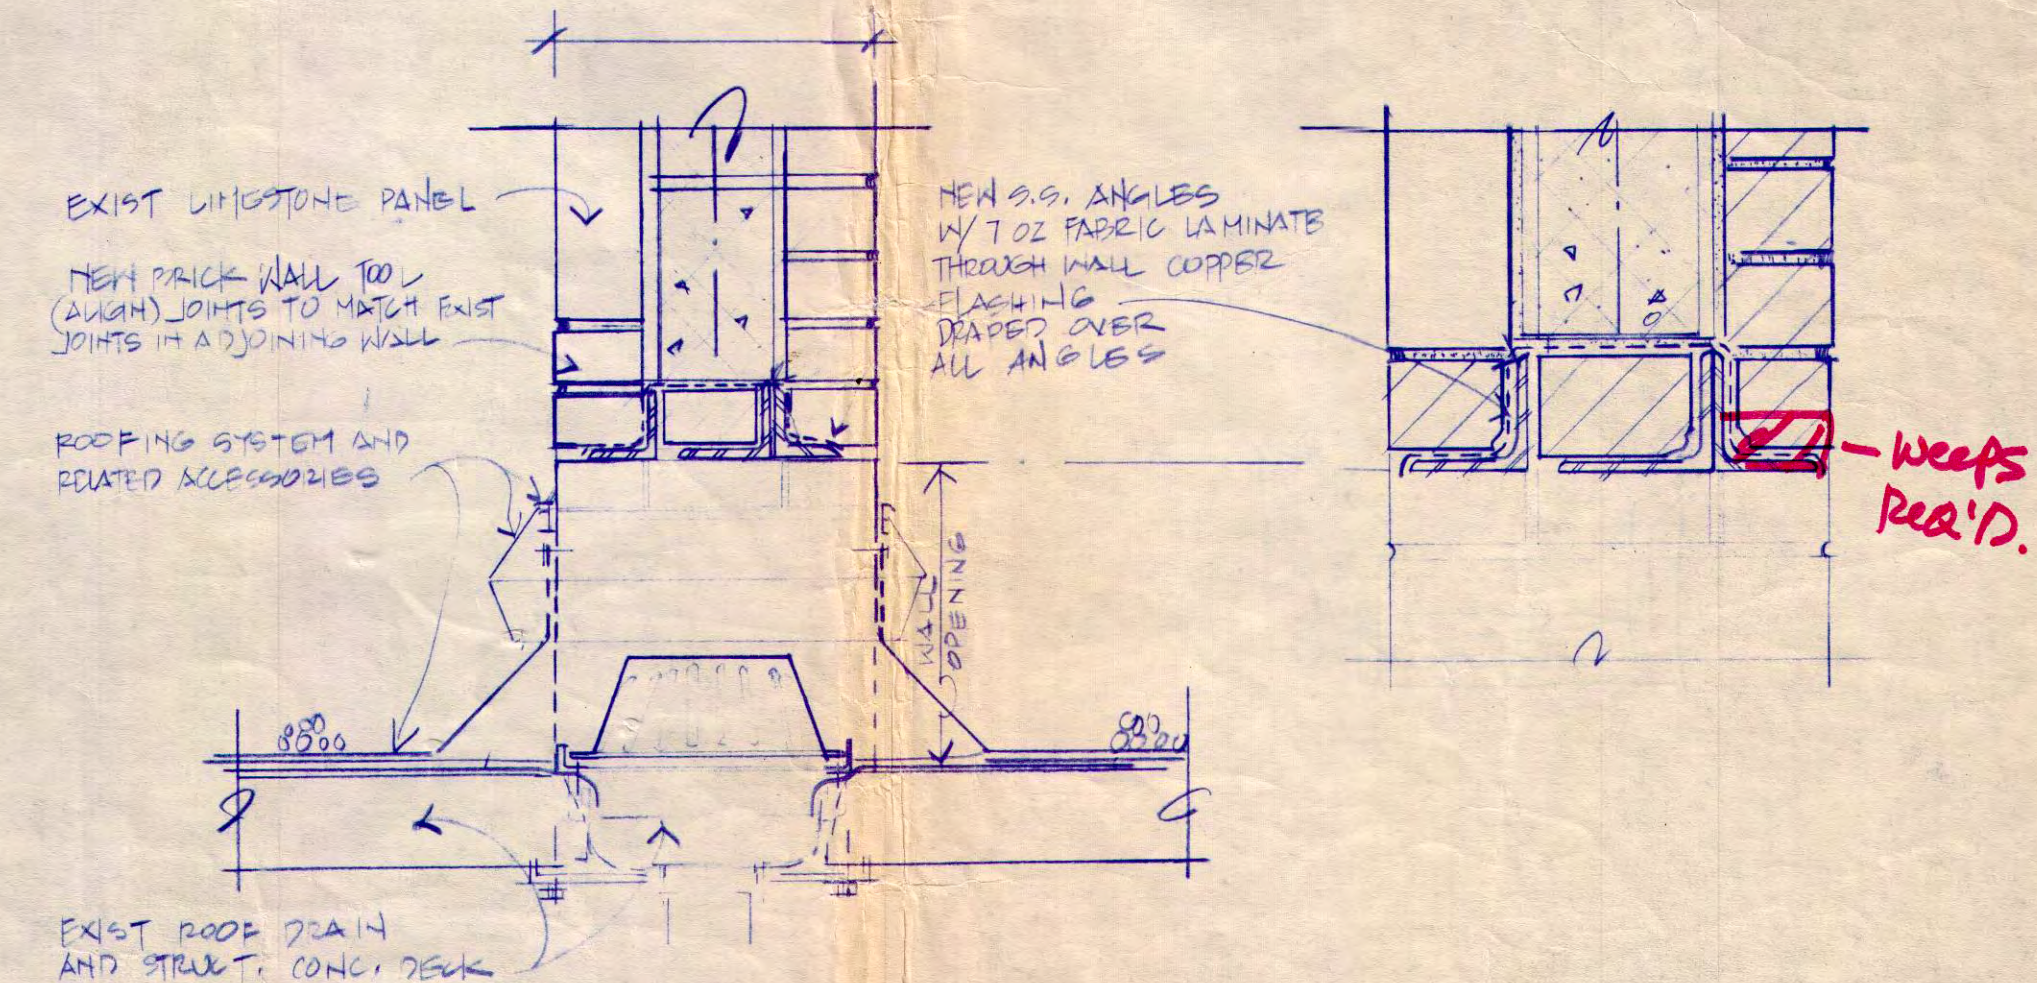


32.1 WING WALL SCUPPER/DRAIN OPENING
A-1 H.T.S.

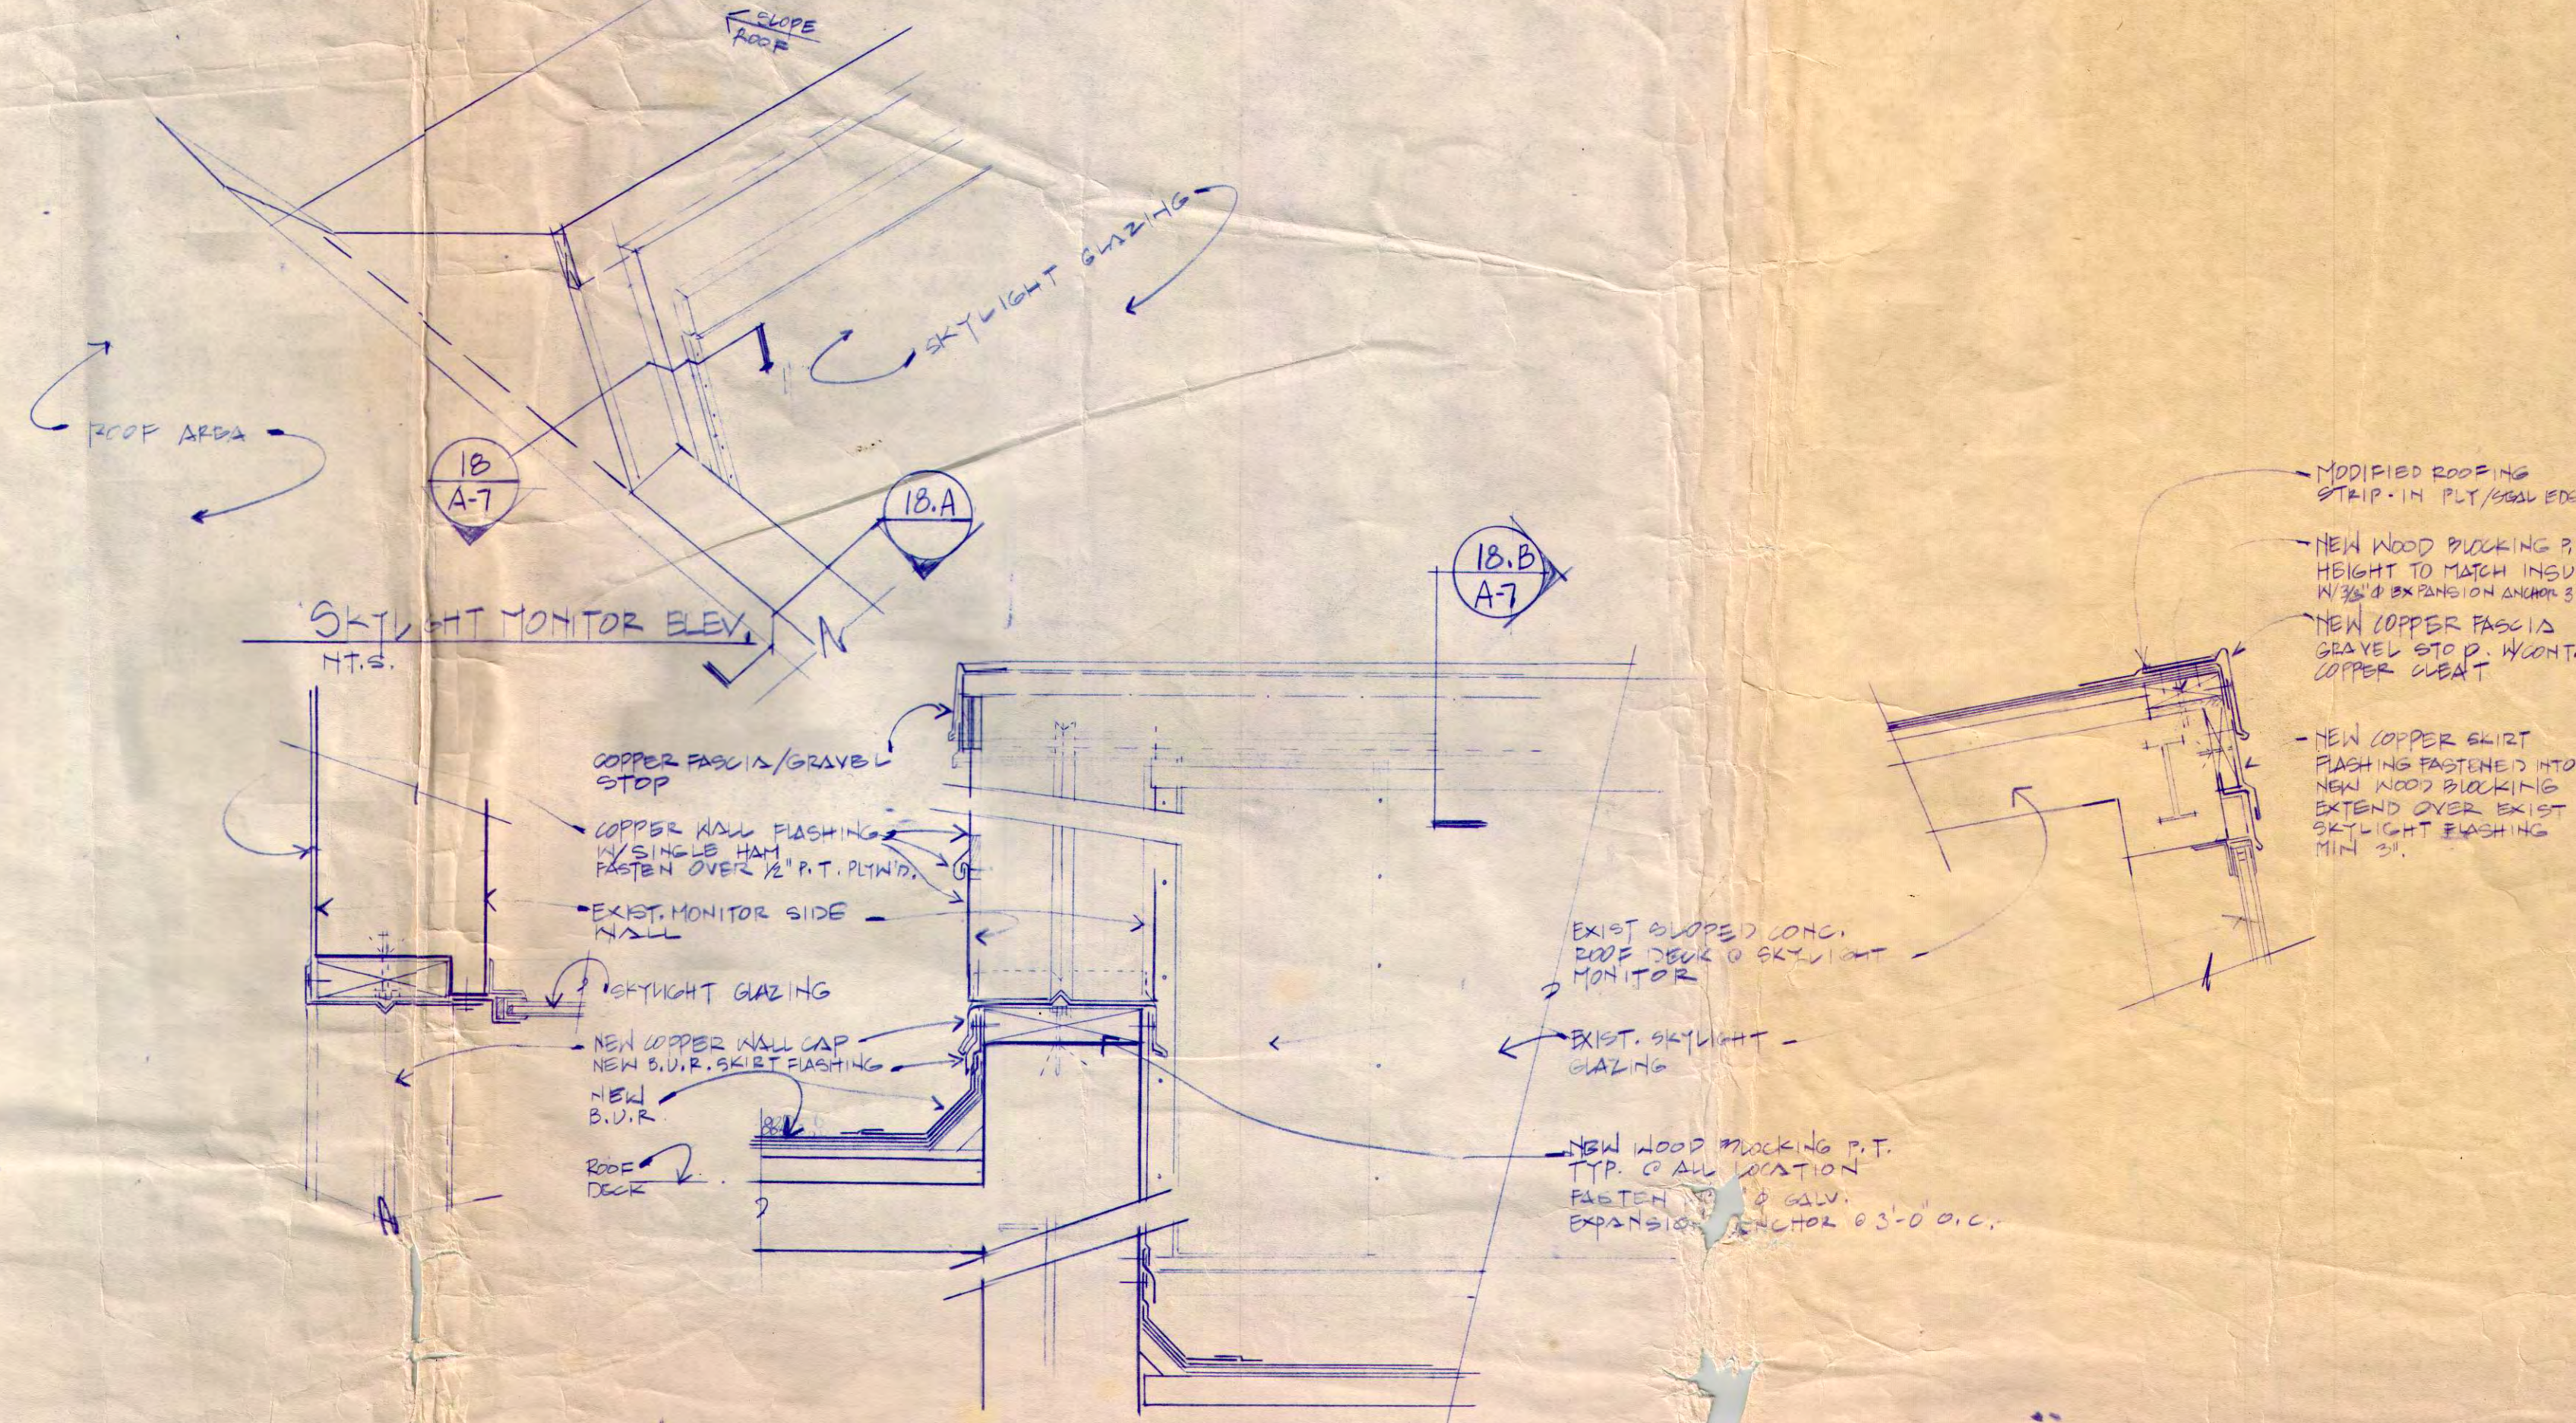

18.A JAMB WALL FLASHING DETAIL

18.A-3 PARAPET WALL CAP DETAIL

18.B HEAD FLASHING DETAIL

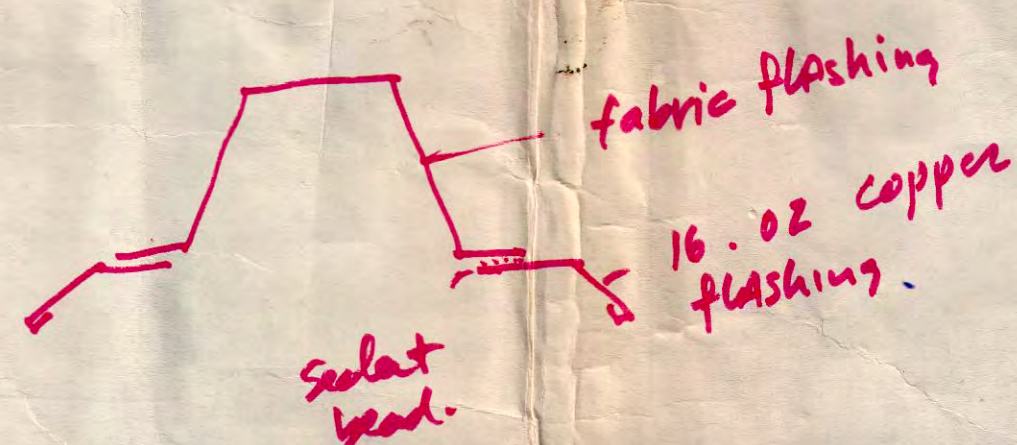

Department of Environmental Services Bureau of Municipal Facilities City of Rochester, New York			
PROJECT TITLE RUNDLELL LIBRARY ROOF REPLACEMENT & MASONRY RESTORATION		ARCHITECT IN CHARGE VINCE GORDANO	DIRECTOR OF FACILITIES
ISSUED 4/1/11	CHECKED	DRAWN	DESIGN
FILE NO.	PROJECT NO. 11030	NO.	REVISIONS
DETAILS AND NOTES			
DRAWING NO. A-7			
OF 7			