





**Legend**

Andrews Street parcel boundary

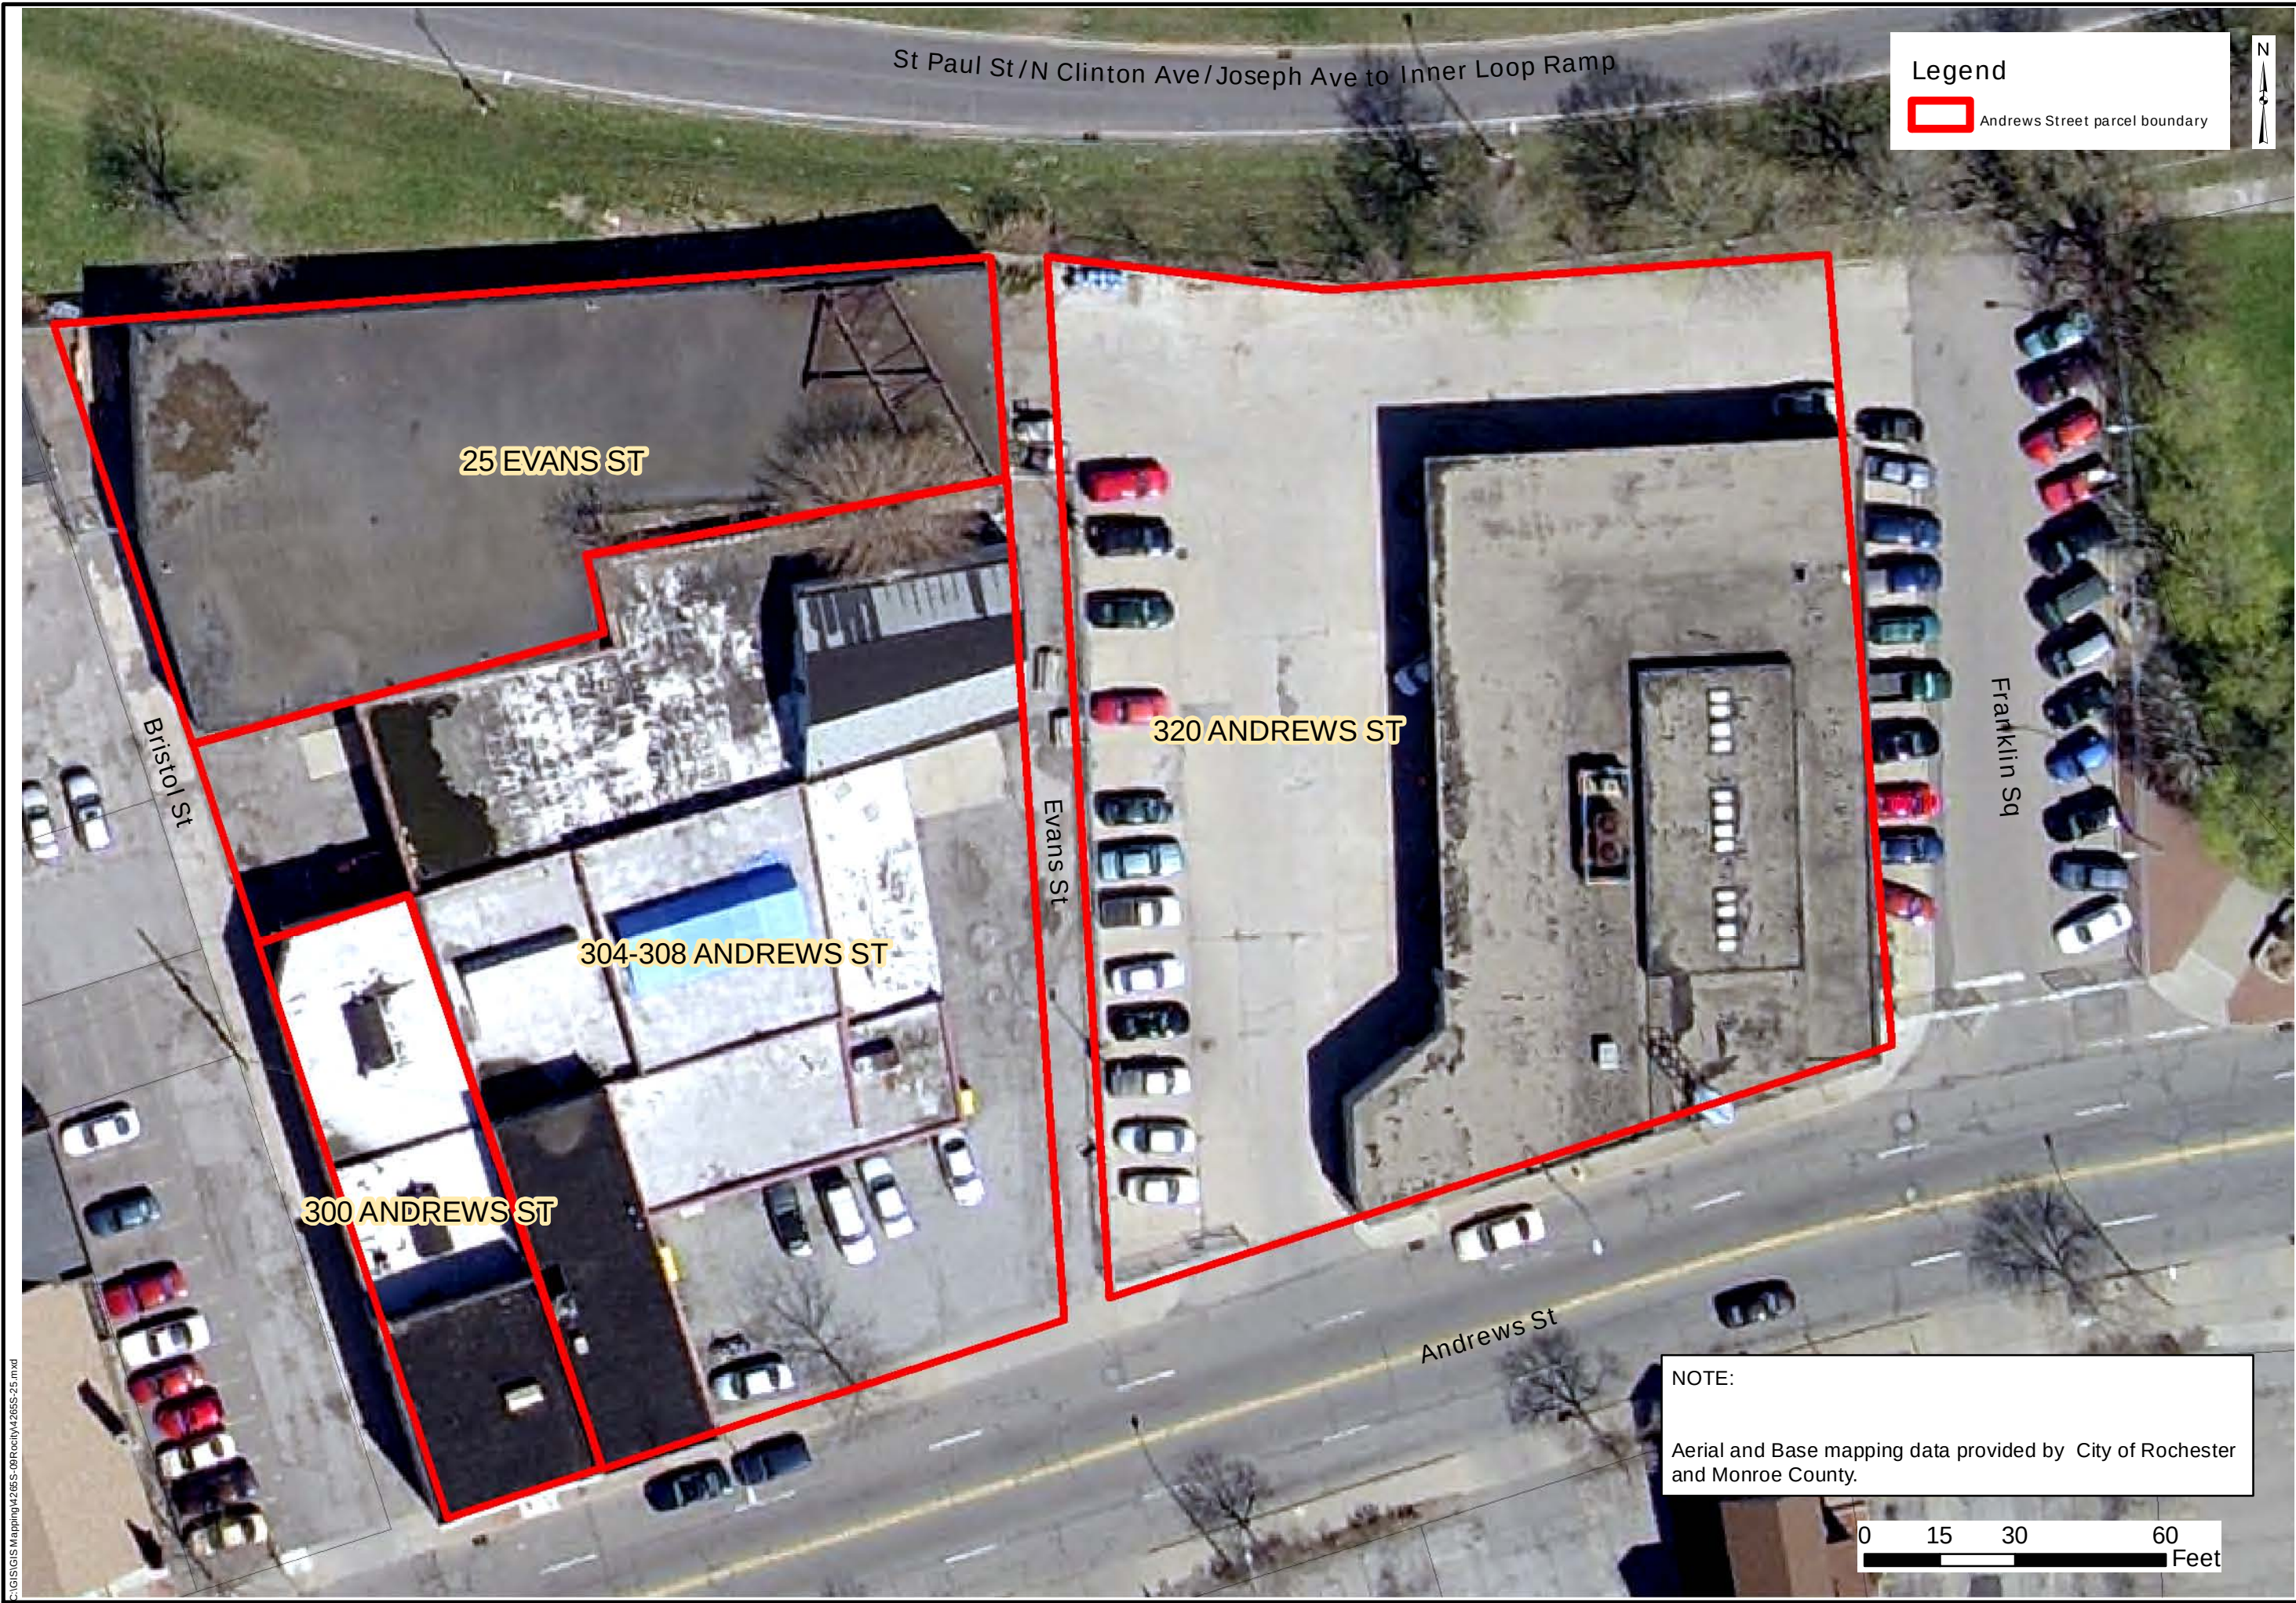

**NOTE:**

Aerial and Base mapping data provided by City of Rochester and Monroe County.

 

|                           |  |                                  |  |
|---------------------------|--|----------------------------------|--|
| <b>DESIGNED BY</b><br>NES |  | <b>DATE</b><br>11-2010           |  |
| <b>DRAWN BY</b><br>CPS    |  | <b>DATE DRAWN</b><br>11-2010     |  |
| <b>SCALE</b><br>AS NOTED  |  | <b>DATE ISSUED</b><br>02-22-2011 |  |



**DAY ENVIRONMENTAL, INC.**  
Environmental Consultants  
Rochester, New York 14614-1008  
New York, New York 10016-0710

**DRAFT**

Project Title  
300, 304-308, 320 ANDREWS STREET  
AND 25 EVANS STREET  
ROCHESTER, NEW YORK

ENVIRONMENTAL RESTORATION PROJECT NYSDEC SITE NO.: E828144

Drawing Title  
Aerial Site Plan With Parcel Boundaries

Project No.  
4265S-09

**FIGURE 2**

C:\GIS\GIS Mapping\4265S-09\Rochester\4265S-25.mxd