



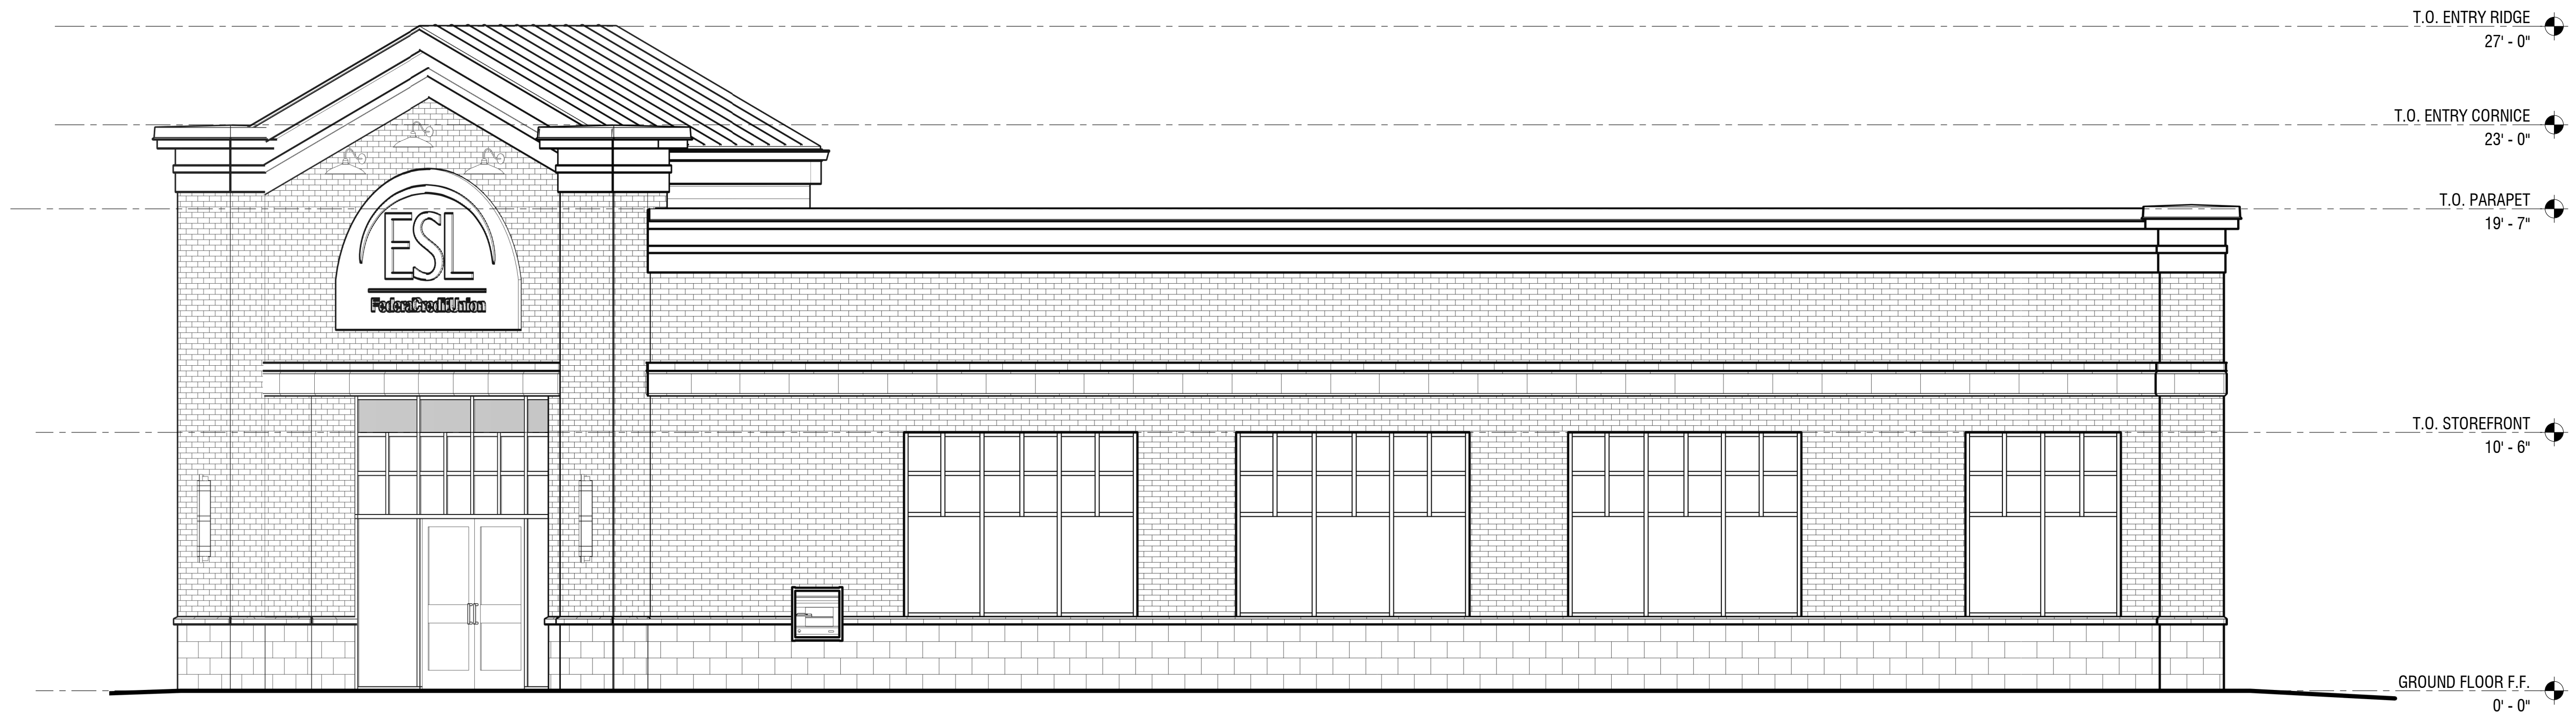


1 NORTH ELEVATION
SKA-02 SCALE: 1/4" = 1'-0"

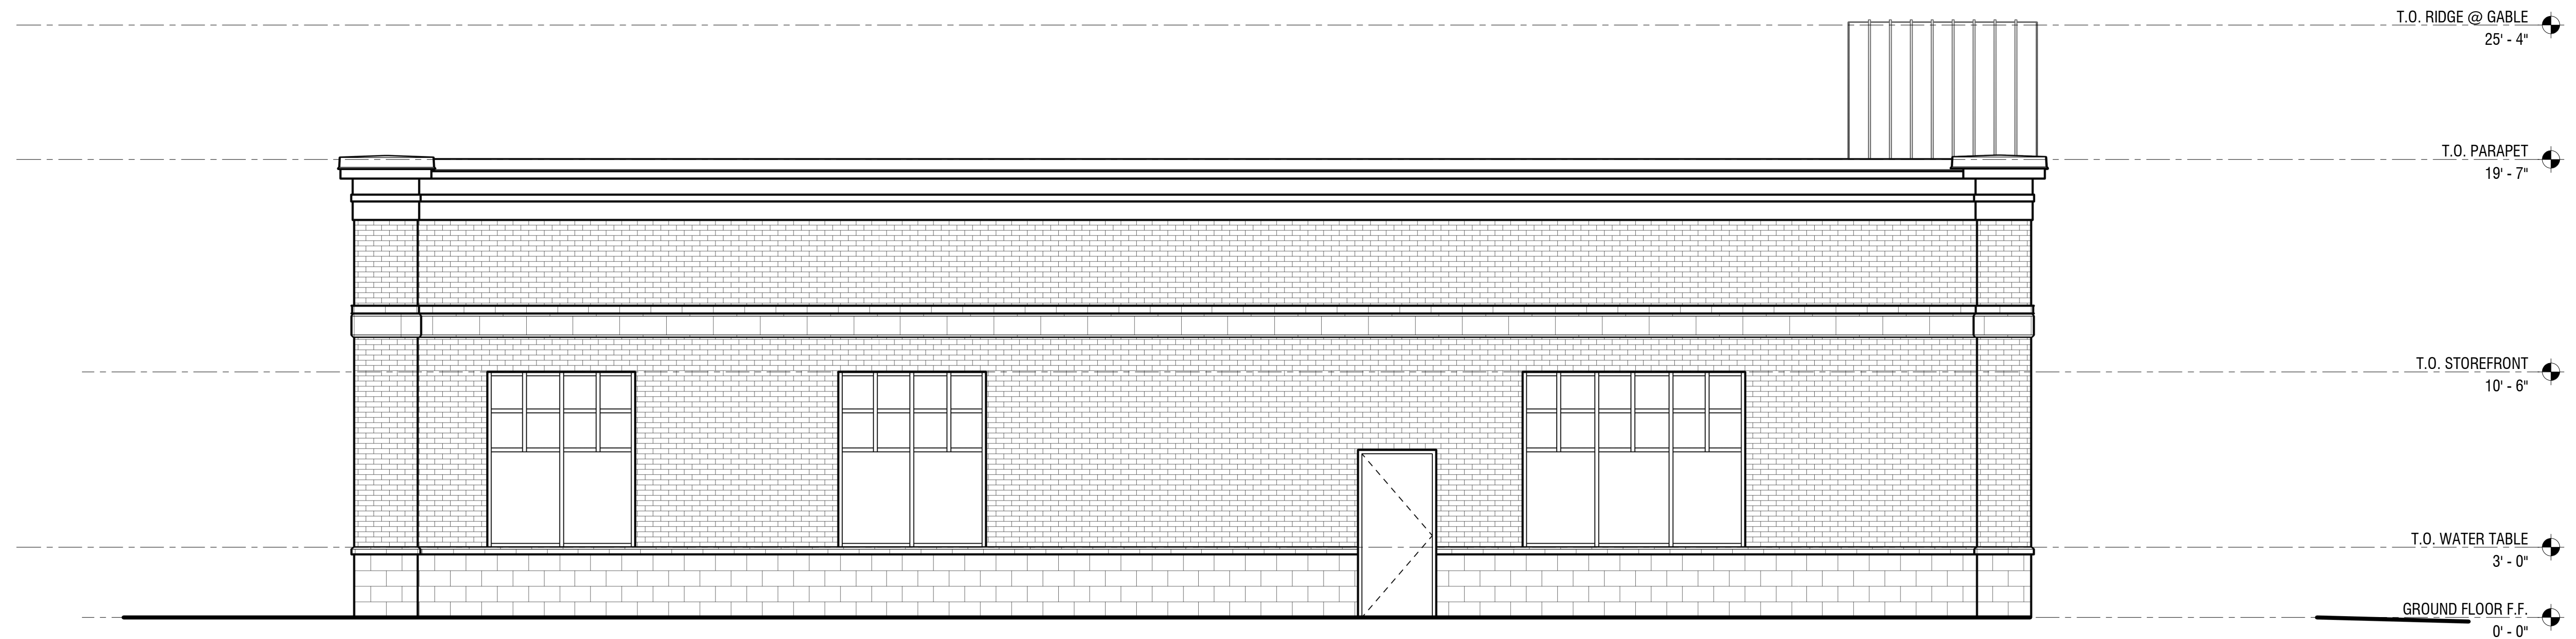

2 SOUTH ELEVATION
SKA-02 SCALE: 1/4" = 1'-0"



1 EAST ELEVATION
SKA-03 SCALE: 1/4" = 1'-0"

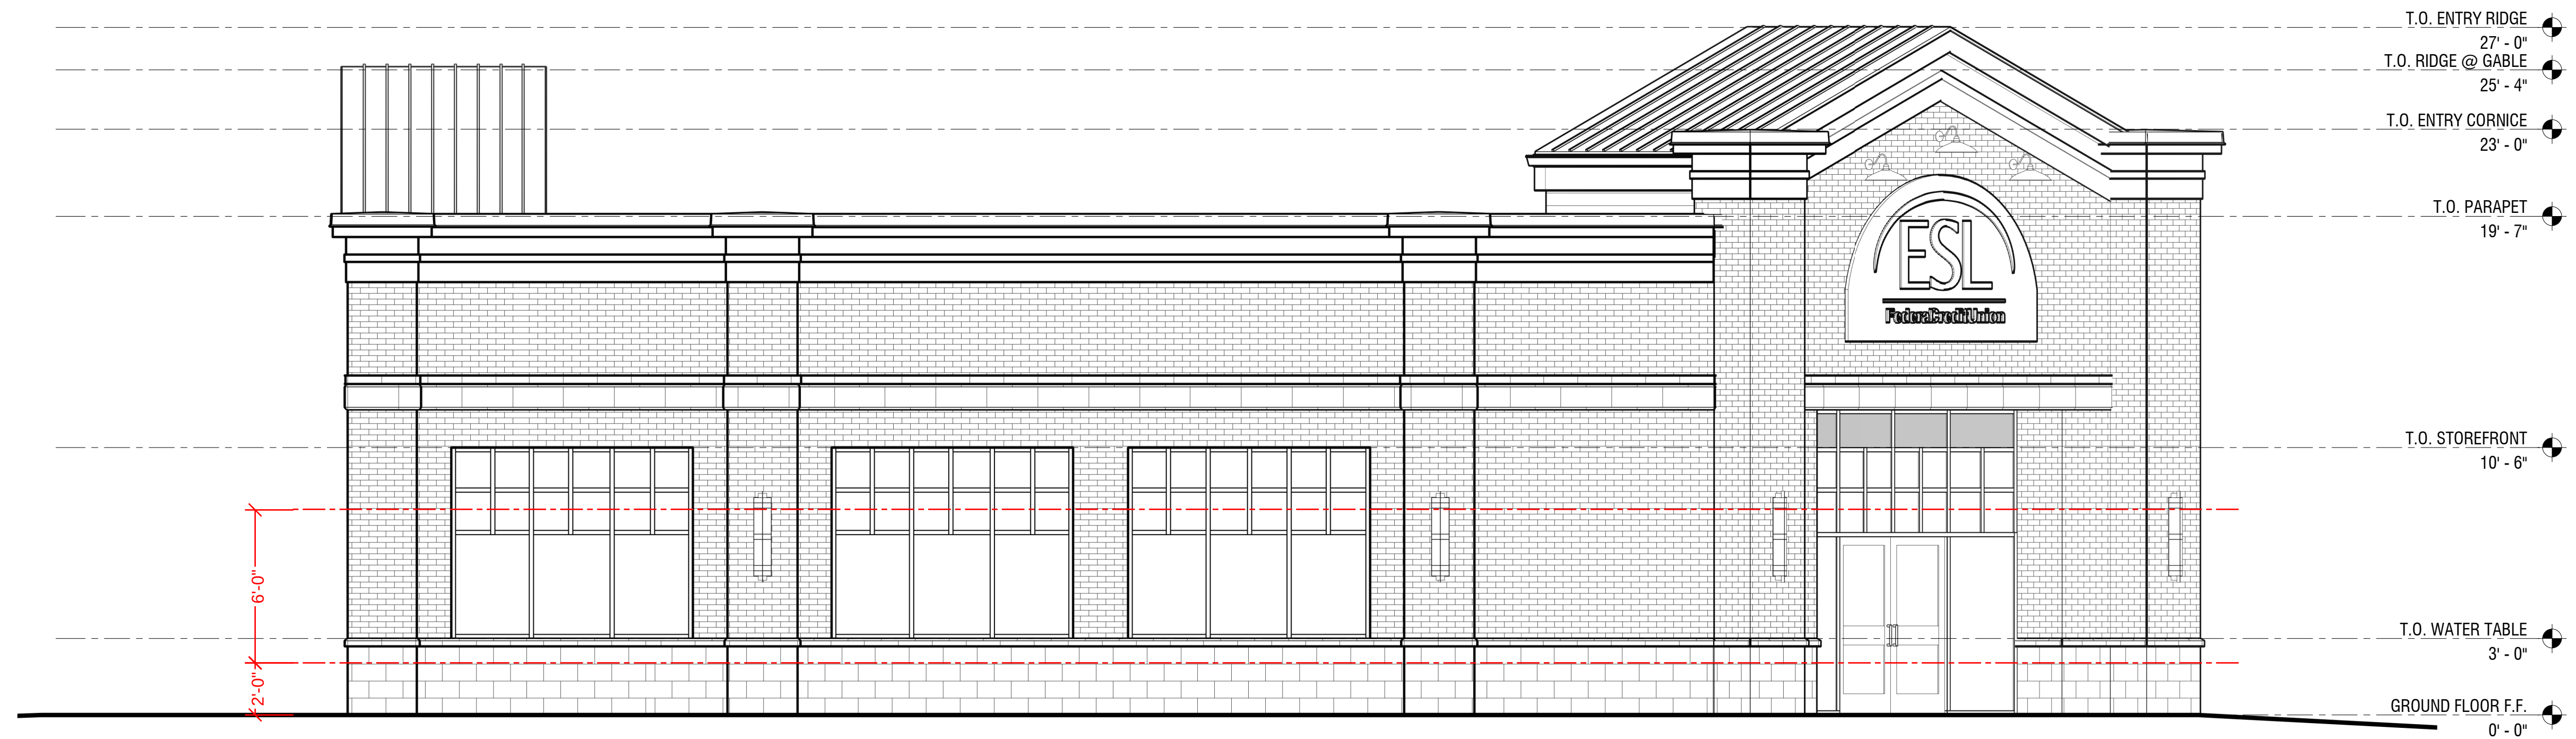

TOTAL AREA AVAILABLE FOR TRANSPARENCY 478 S.F.
TRANSPARENCY PROVIDED: 225 S.F.
TRANSPARENCY 47%

2 WEST ELEVATION
SKA-03 SCALE: 1/4" = 1'-0"