


2 SOUTH ELEVATION
SCALE: 1/8" = 1'-0"

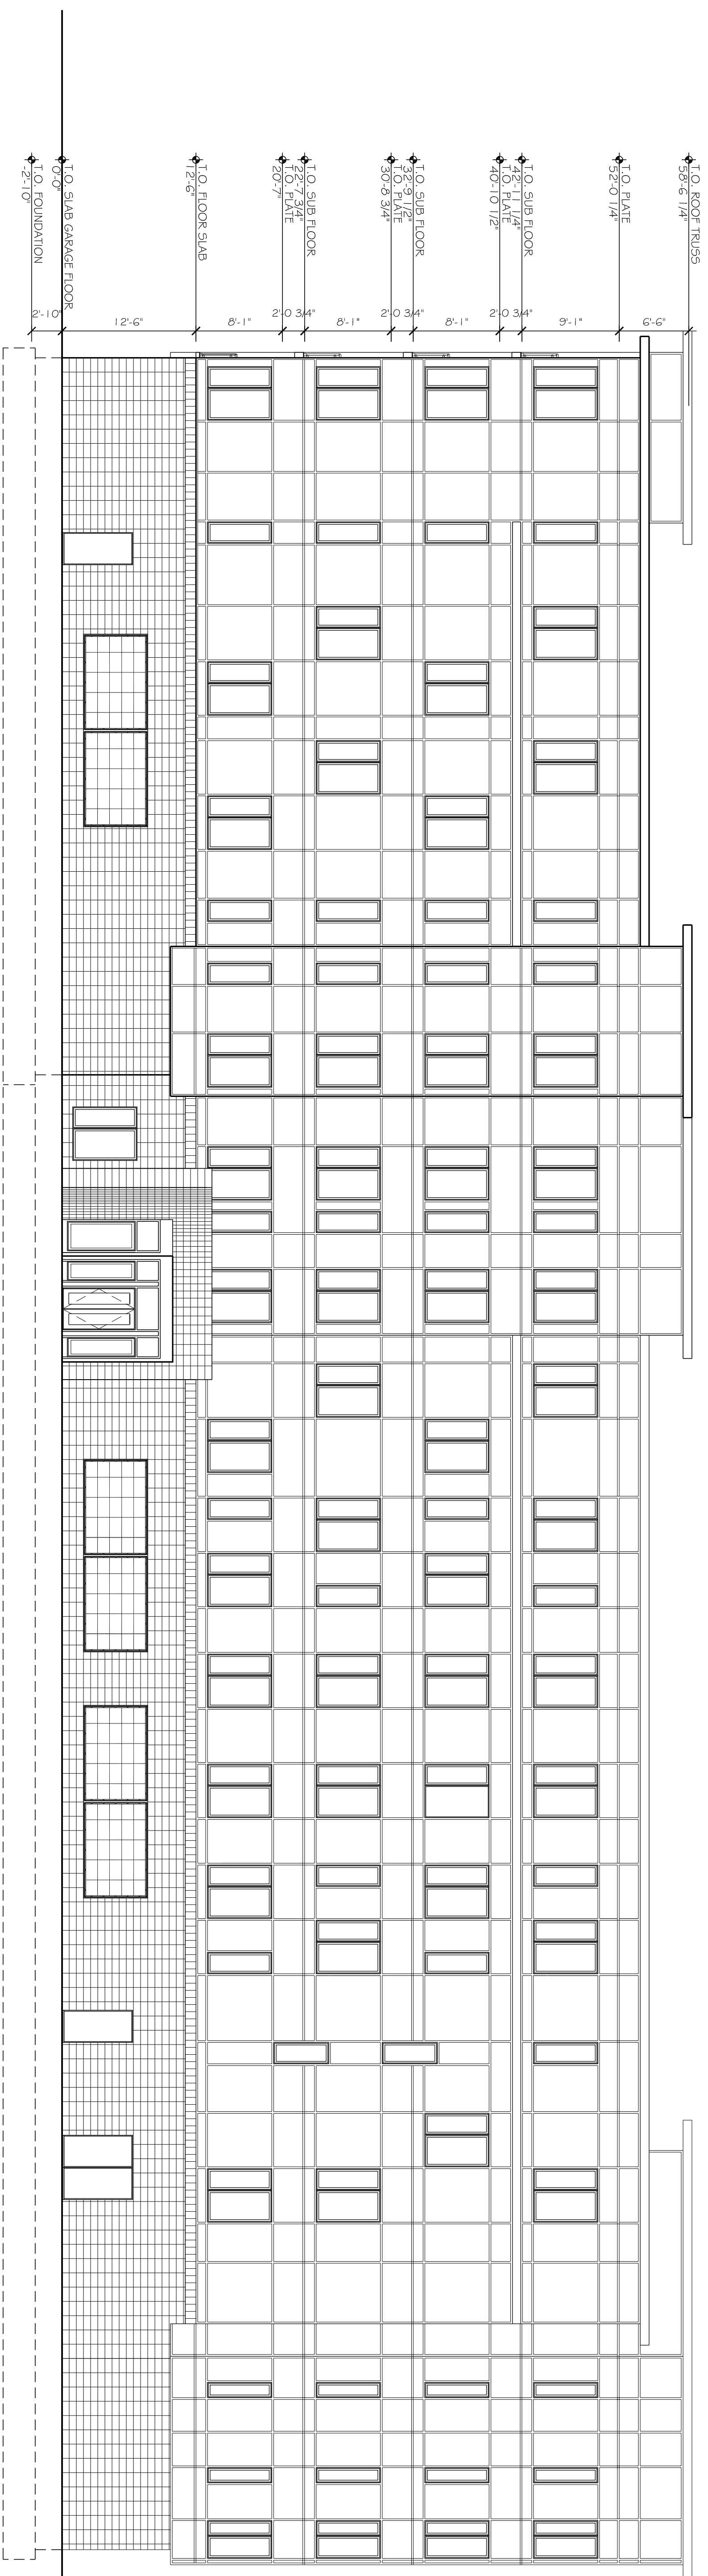

1 EAST ELEVATION
SCALE: 1/8" = 1'-0"

CONIFER REALTY, LLC
ROCHESTER, NY

ERIE HARBOR
ROCHESTER, NY

BARTONPARTNERS, INC
ARCHITECTS • PLANNERS

700 E. Main Street, 3rd Floor
Norristown, PA 19401-1122
p 610.930.2800 f 610.930.2808
www.bartonpartners.com

©2010 BartonPartners, Inc. Architects & Planners. All Rights reserved.

1 OF 2
PROJECT NUMBER:
1B.08069
DATE
8.31.10

