

Welcome

Maplewood Nature Center Public Meeting

May 2, 2023




Maplewood Nature Center Public Meeting

Project Introduction:

The City of Rochester has committed to the development of an urban nature center at Maplewood Park in order to increase community-wide access to nature. In recognition of this commitment, the City of Rochester has dedicated an existing facility in the City's Historic Maplewood Park to be the site of the urban nature center.

The Maplewood Nature Center will include indoor exhibit and learning space, teaching gardens, a nature playground and much more. The center will help connect key stakeholders and providers of environmental and nature-based programming from across the community.



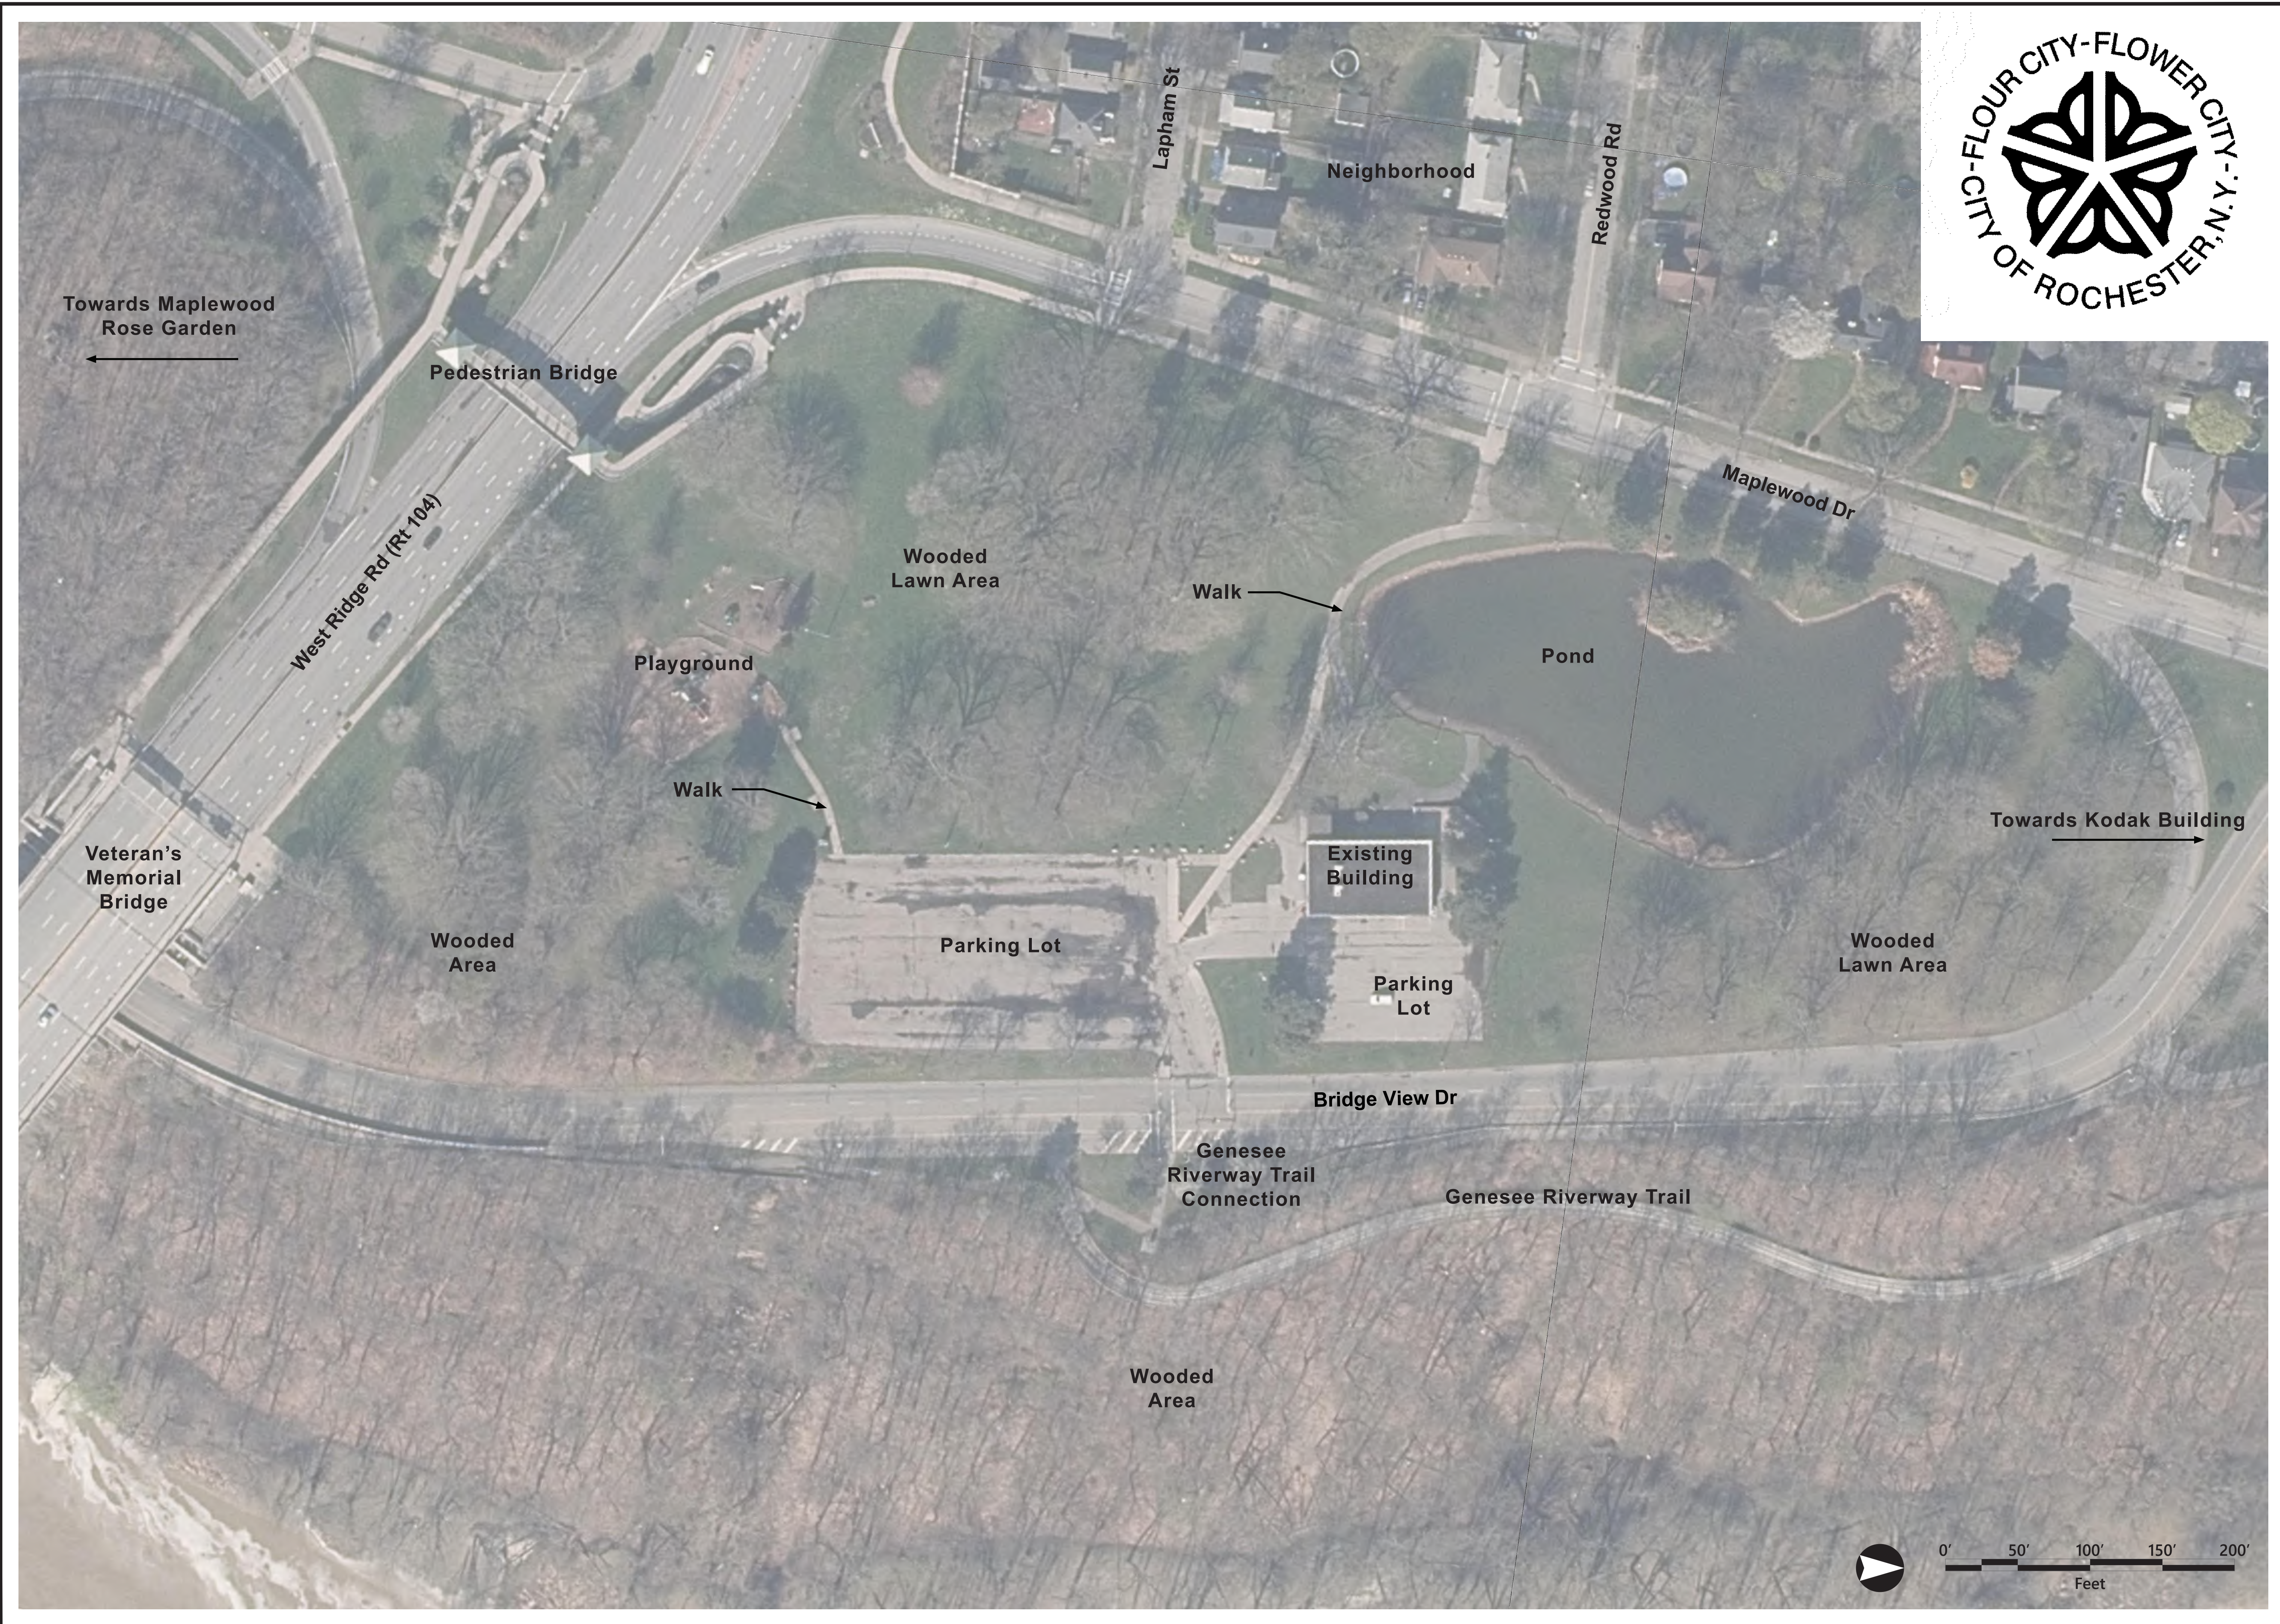

THESE DRAWINGS ARE PROTECTED UNDER FEDERAL COPYRIGHT & STATE LAW; NO COPY OR EXPLOITATION; NO ALTERATIONS; NO UNAUTHORIZED USE WITHOUT THE APPROVAL OF ARCHITECTURA, PC.

MAPLEWOOD NATURE CENTER
 107 BRIDGE VIEW DRIVE, ROCHESTER, NY 14615
 CITY BUILDING NO.: 6.15
 PROJECT NO.: 22064
 FOR: CITY OF ROCHESTER
 30 CHURCH STREET, ROCHESTER, NY 14614


PROJECT NO.: 22064
 CHECKED BY: SH
 DRAWN BY: KG
 DATE: 05/02/2023

REVISIONS:
 SITE RECONNAISSANCE & PROGRAMMING PHASE

SHEET NAME
 EXISTING SITE CONDITIONS

SHEET NO.
S-1



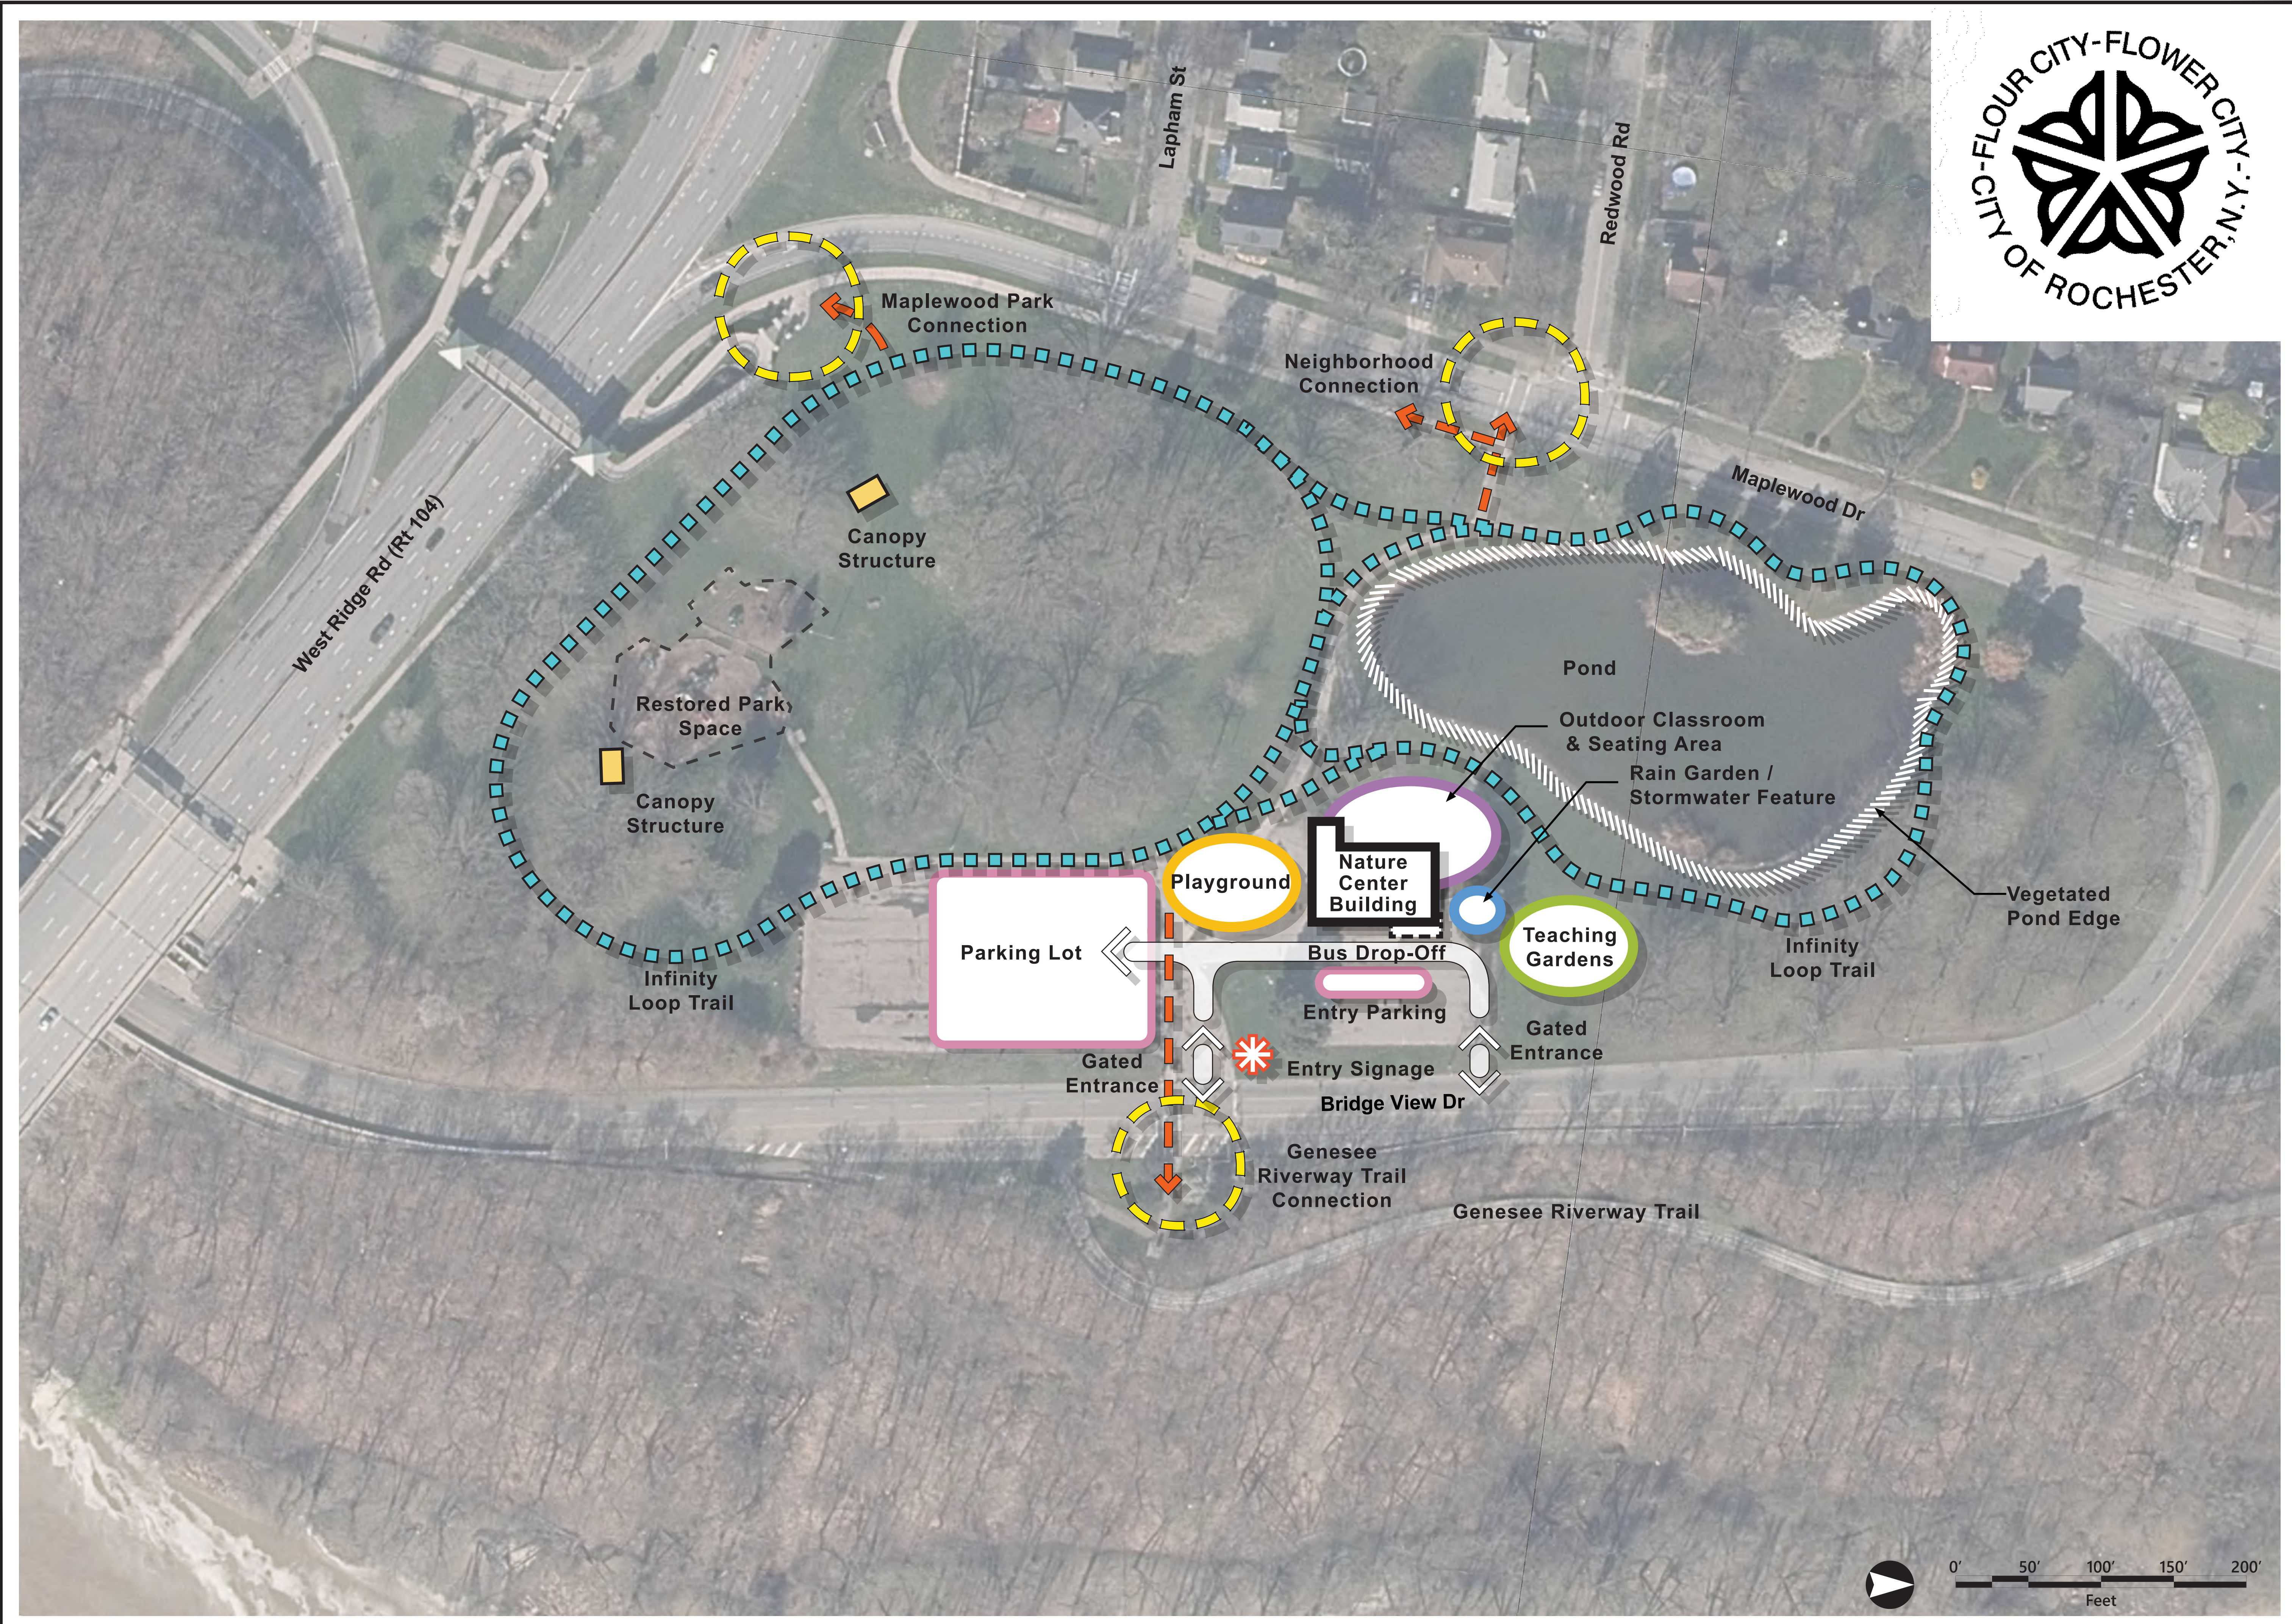

THESE DRAWINGS ARE PROTECTED UNDER FEDERAL COPYRIGHT & STATE LAW; NO COPY OR EXPLOITATION; NO ALTERATIONS; NO UNAUTHORIZED USE WITHOUT THE APPROVAL OF ARCHITECTURA, PC.

MAPLEWOOD NATURE CENTER
 107 BRIDGE VIEW DRIVE, ROCHESTER, NY 14615
 CITY BUILDING NO. 6:15
 PROJECT NO.: 22064
 FOR: CITY OF ROCHESTER
 30 CHURCH STREET, ROCHESTER, NY 14614

PROJECT NO.: 22064
 CHECKED BY: SH
 DRAWN BY: KG
 DATE: 05/02/2023

REVISIONS:


SITE RECONNAISSANCE & PROGRAMMING PHASE

SHEET NAME
 FUNCTIONAL USE DIAGRAM

SHEET NO.
S-2


City of Rochester- Maplewood Nature Center - Site Program

Site Program	Existing	Program Phase	Comments
Infinity Trail	No	Yes	6' Stone Dust Path
Sensory Walkways	No	Yes	Includes Sensory Walkway Amenities
Parking Lot	103	52	Asphalt Paved, Includes ADA Spaces & Gate
Entry Loop Drive & Bus Drop-Off	No	Yes	Asphalt Paved, Two Lane Drop-Off
Pond	Yes	Yes	Naturalize Pond's Edge, Includes Aerator
Teaching Gardens	No	Yes	At-Grade & Raised Planters, Includes Hose Bib
Outdoor Classroom & Seating Space	Yes	Yes	Includes Shade Structure & Seating
Rain Garden	No	Yes	Sized to Site, Includes Roof Capture
Signage	Yes	Yes	Entry Monument Sign, Wayfinding, Interpretive
Site Lighting	Yes	Yes	Update to COR Pedestrian Fixtures
Bike Racks	No	Yes	8 Bikes
Trash and Recycling	Yes	Yes	Managed by Parks Operations
Site Plantings	Yes	Yes	Native or Adaptive

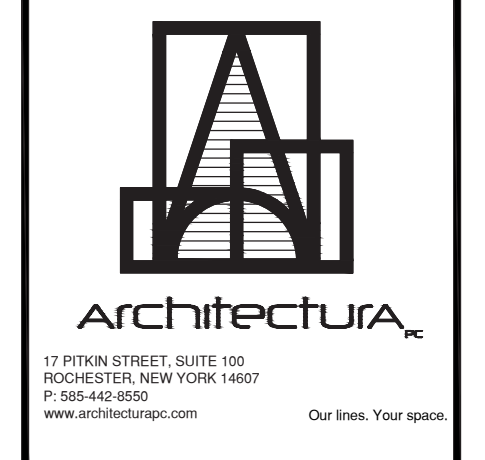

THESE DRAWINGS ARE PROTECTED UNDER FEDERAL COPYRIGHT & STATE LAW; NO COPY OR EXPLOITATION; NO ALTERATIONS; NO UNAUTHORIZED USE WITHOUT THE APPROVAL OF ARCHITECTURA, PC.

Teaching Gardens

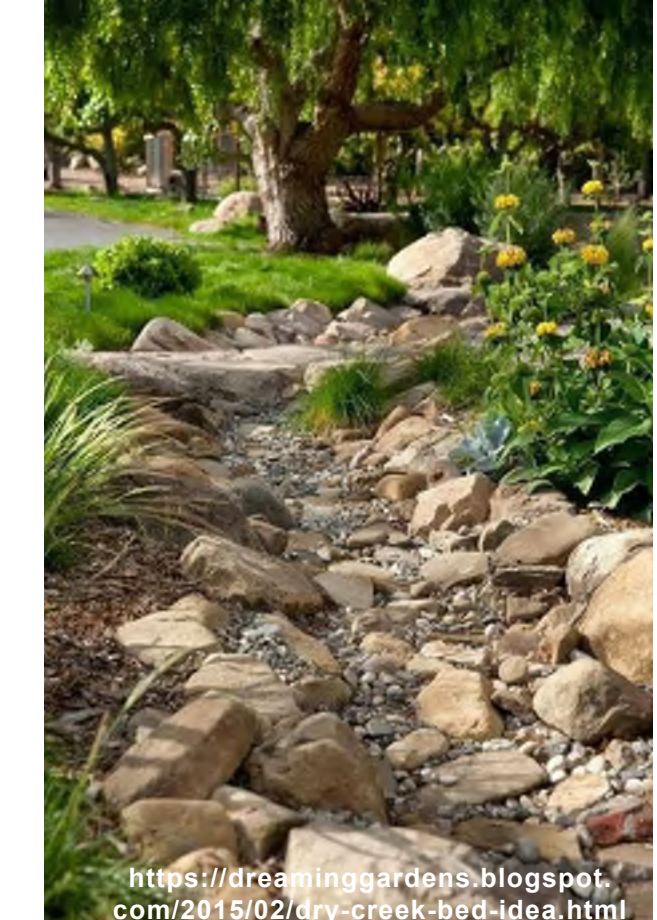

Infinity Trail



Pond



Outdoor Classroom & Seating Space



Sensory Walkways

Rain Garden



Lighting & Amenities



Site Plantings




MAPLEWOOD NATURE CENTER
 107 BRIDGE VIEW DRIVE, ROCHESTER, NY 14615
 CITY BUILDING NO.: 6.15
 PROJECT NO.: 22064
 FOR: CITY OF ROCHESTER
 30 CHURCH STREET, ROCHESTER, NY 14614

PROJECT NO.: 22064
 CHECKED BY: SH
 DRAWN BY: KG
 DATE: 05/02/2023

REVISIONS:
 SITE RECONNAISSANCE & PROGRAMMING PHASE

SHEET NAME
 SITE PROGRAM PRECEDENT IMAGERY

SHEET NO.
S-3

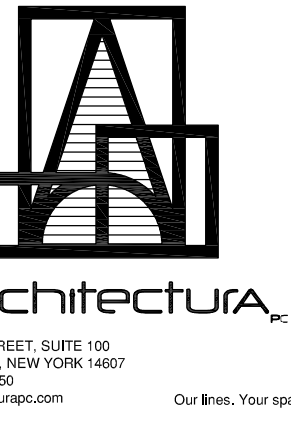

THESE DRAWINGS ARE PROTECTED UNDER FEDERAL COPYRIGHT & STATE LAW; NO COPY OR EXPLOITATION; NO ALTERATIONS; NO UNAUTHORIZED USE WITHOUT THE APPROVAL OF ARCHITECTURA, P.C.

MAPLEWOOD NATURE CENTER

107 BRIDGE VIEW DRIVE, ROCHESTER, NY 14615
 CITY BUILDING NO. 6.15
 PROJECT NO.: 22064
 FOR: CITY OF ROCHESTER
 50 CHURCH STREET, ROCHESTER, NY 14614

PROJECT NO.: 22064
 CHECKED BY: JFT
 DRAWN BY: VAI
 DATE: 05/02/2023


REVISIONS:

SITE RECONNAISSANCE & PROGRAMMING PHASE

SHEET NAME
 BUILDING PROGRAM
 CONCEPT DIAGRAM

SHEET NO.

A-1

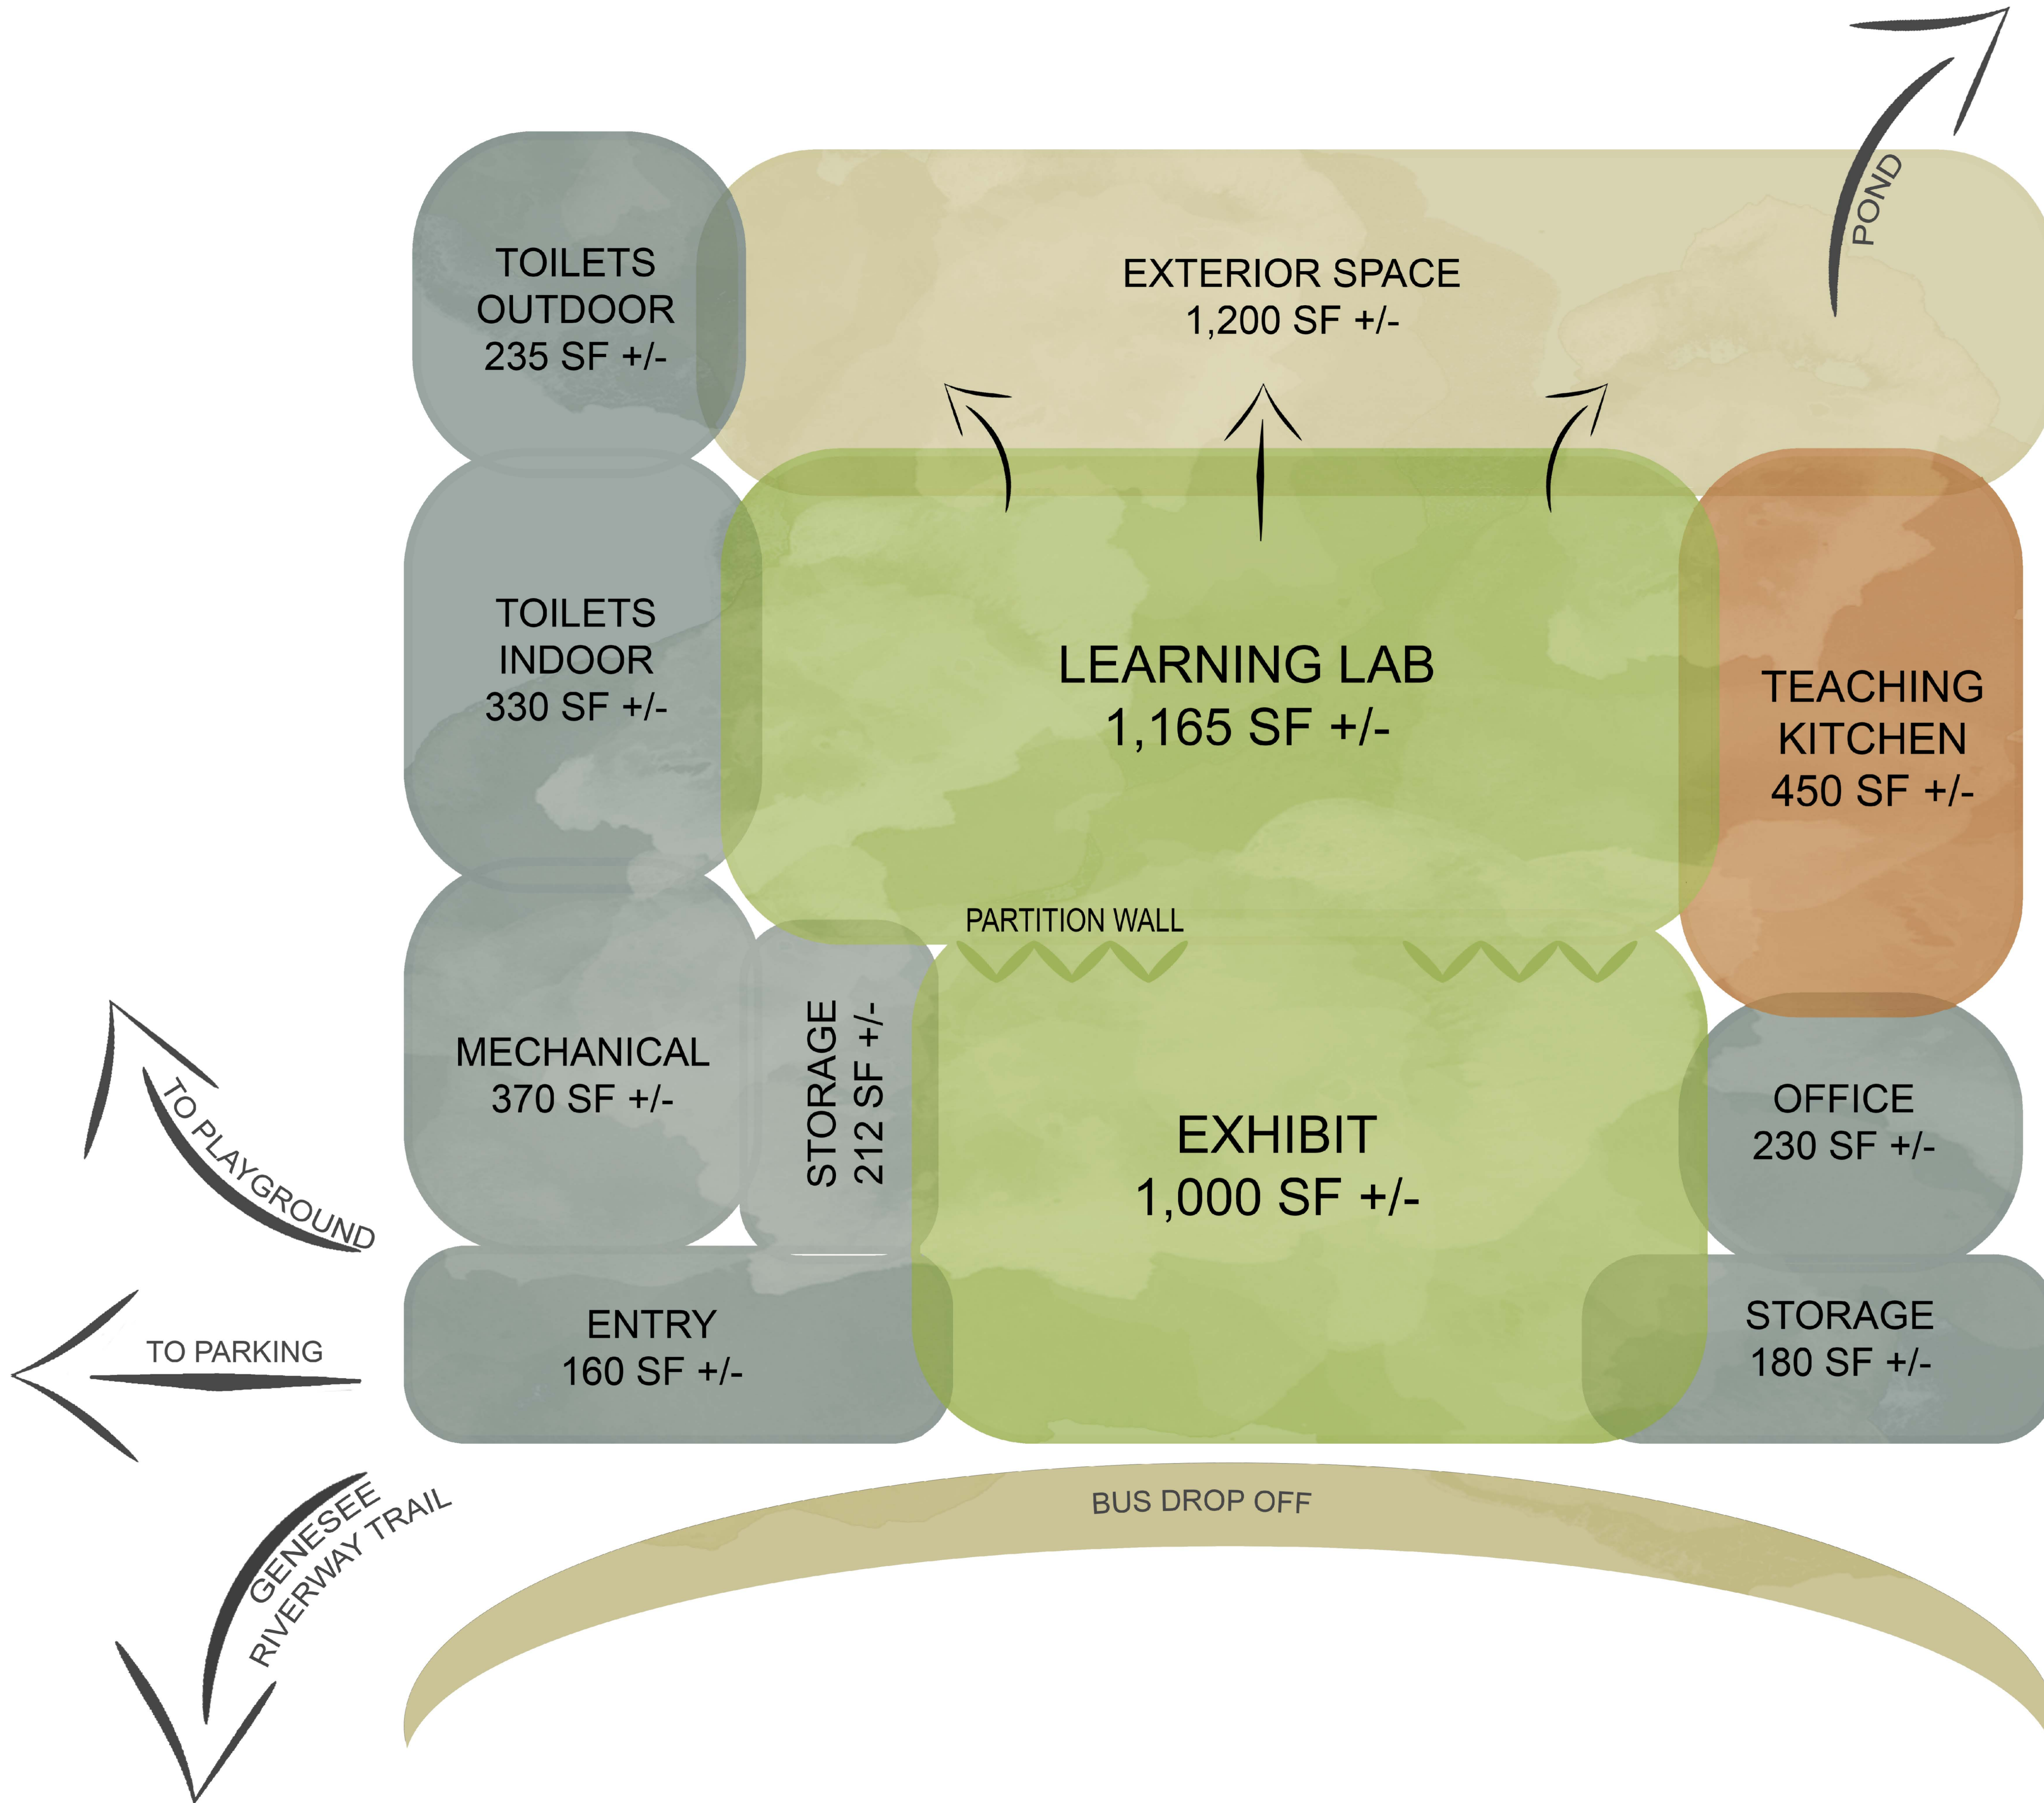




ENTRY




LEARNING LAB

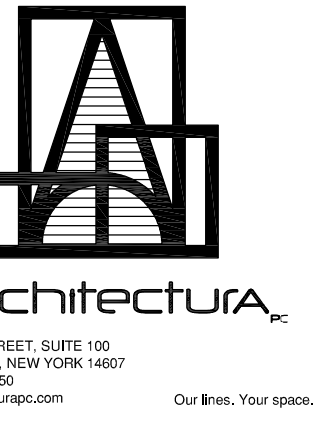

THESE DRAWINGS ARE PROTECTED UNDER FEDERAL COPYRIGHT & STATE LAW; NO COPY OR EXPLOITATION; NO ALTERATIONS; NO UNAUTHORIZED USE WITHOUT THE APPROVAL OF ARCHITECTURA, PC.



EXHIBIT

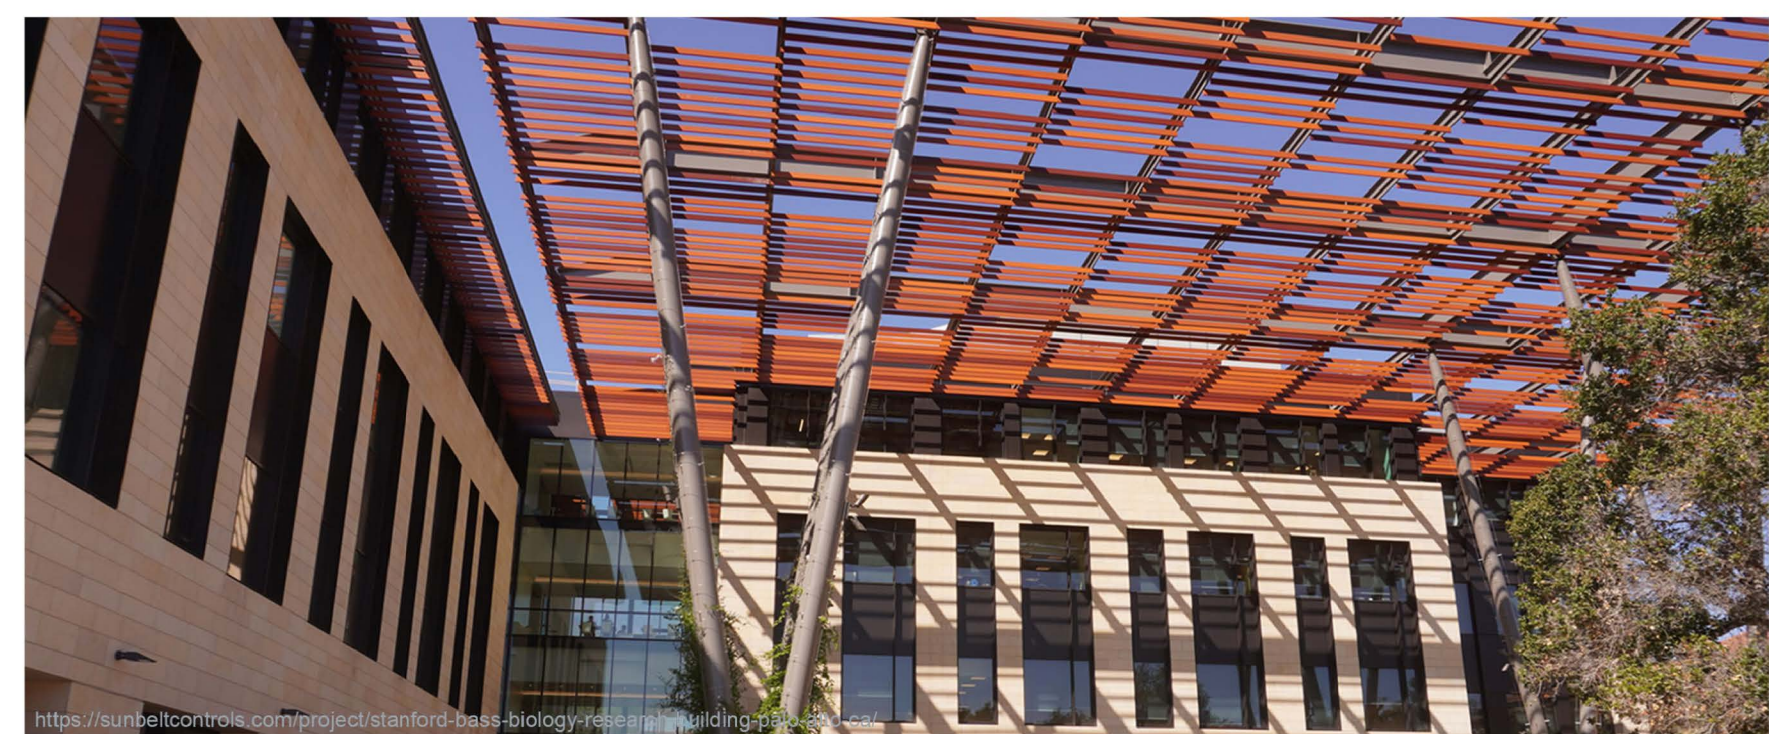

PARTITION WALL




EXTERIOR SPACE



TEACHING KITCHEN



LEARNING LAB

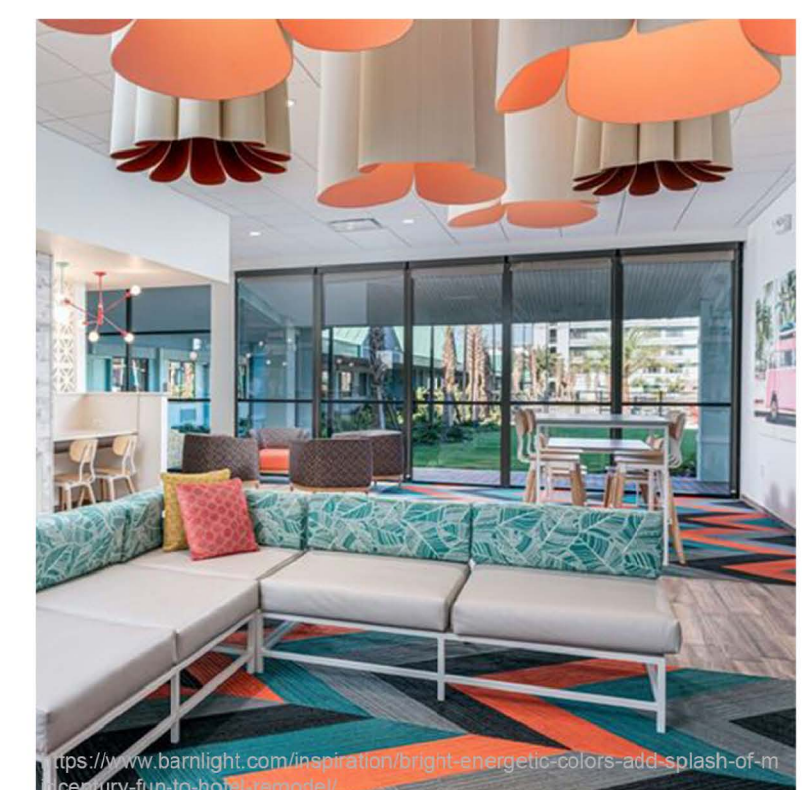

MAPLEWOOD NATURE CENTER

107 BRIDGE VIEW DRIVE, ROCHESTER, NY 14615
CITY BUILDING NO. 6-15
PROJECT NO.: 22064

FOR: CITY OF ROCHESTER
30 CHURCH STREET, ROCHESTER, NY 14614

PROJECT NO.: 22064
CHECKED BY: JFT
DRAWN BY: VAI
DATE: 05/02/2023

REVISIONS:

SITE RECONNAISSANCE & PROGRAMMING PHASE

SHEET NAME

BUILDING PROGRAM PRECEDENT IMAGERY

SHEET NO.

A-2

Maplewood Nature Center Public Meeting

City of Rochester - Maplewood Nature Center
Project Website Page:

We want to hear from YOU, send us your feedback!

Contact: Laura A. Civiletti PE, RLA

City of Rochester / Department of Environmental Services
Bureau of Architecture & Engineering

Laura.Civiletti@cityofrochester.gov

