

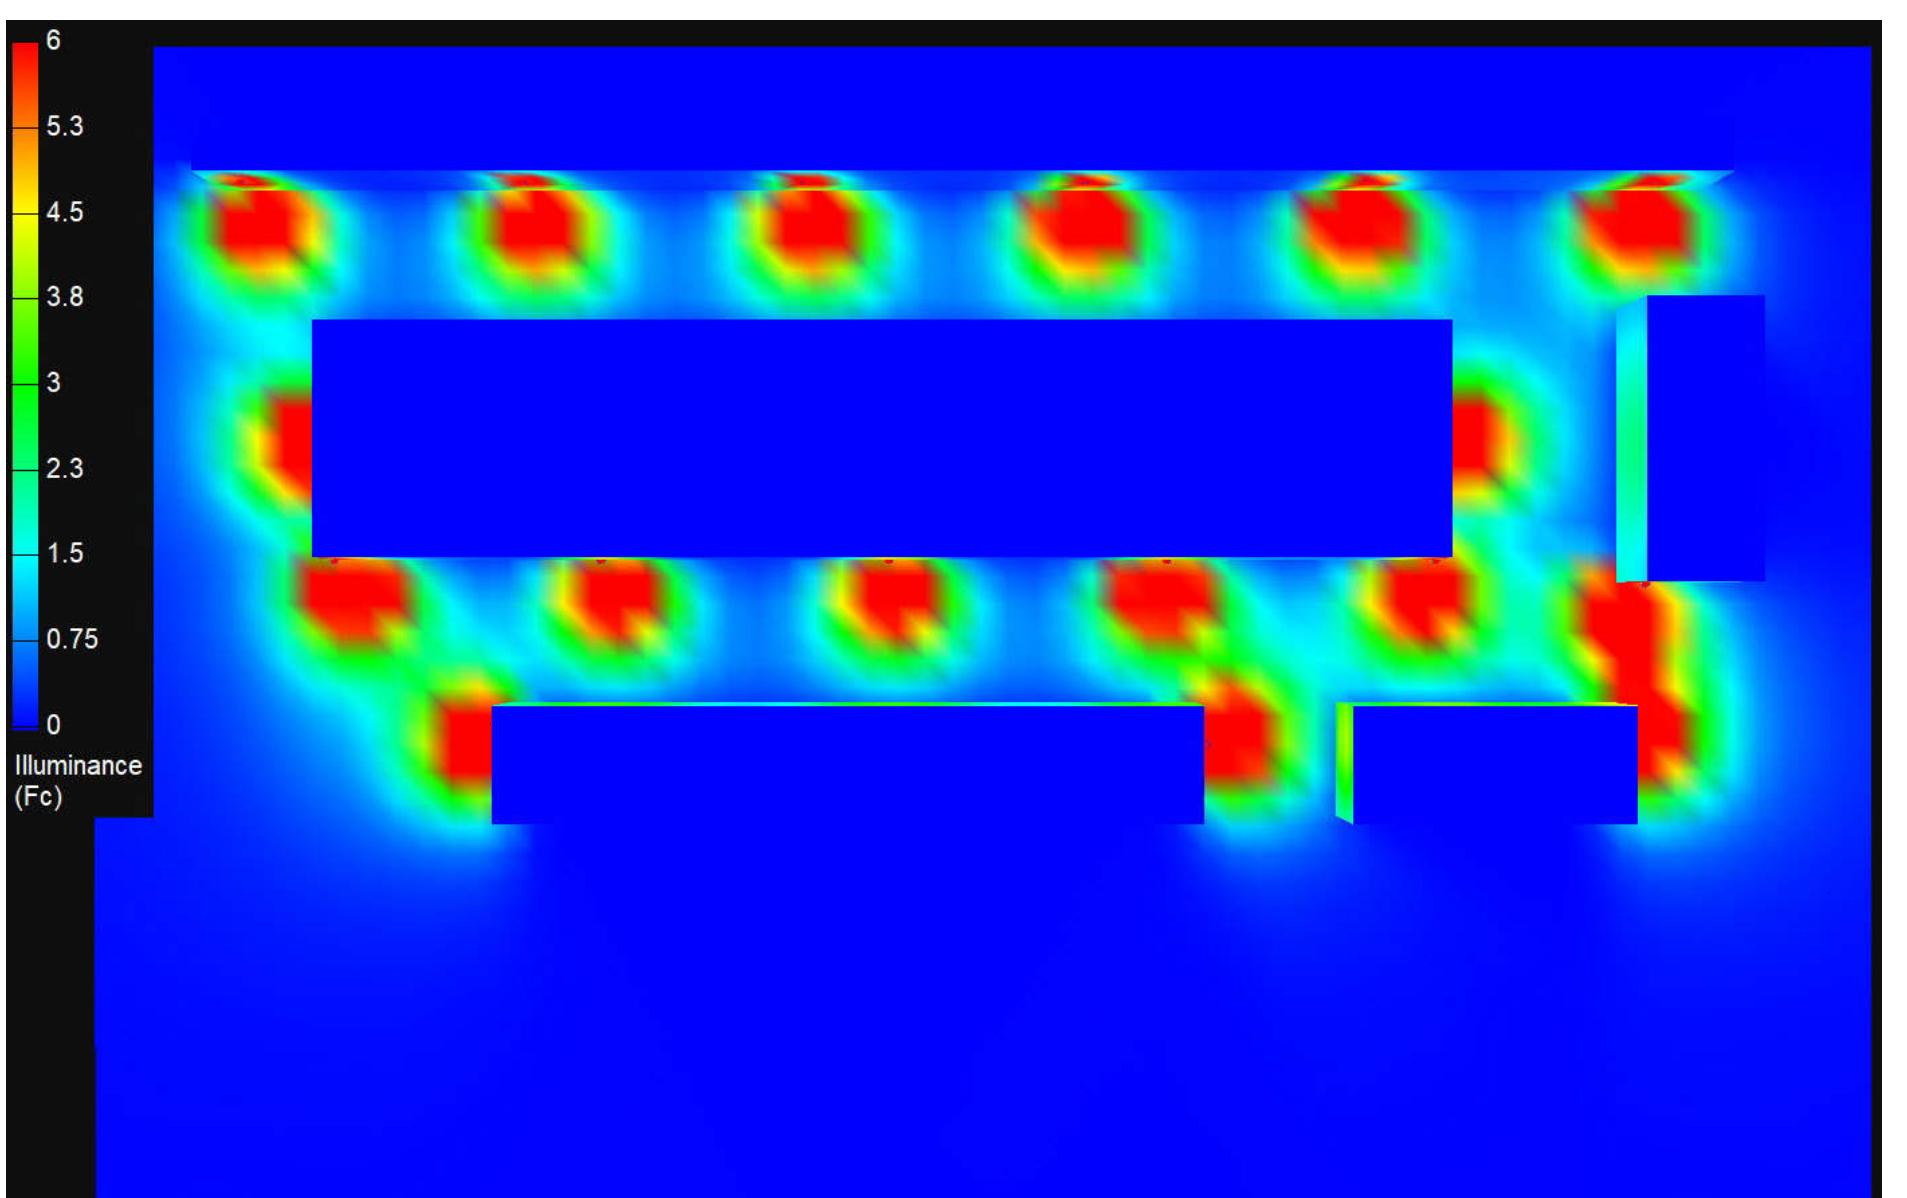


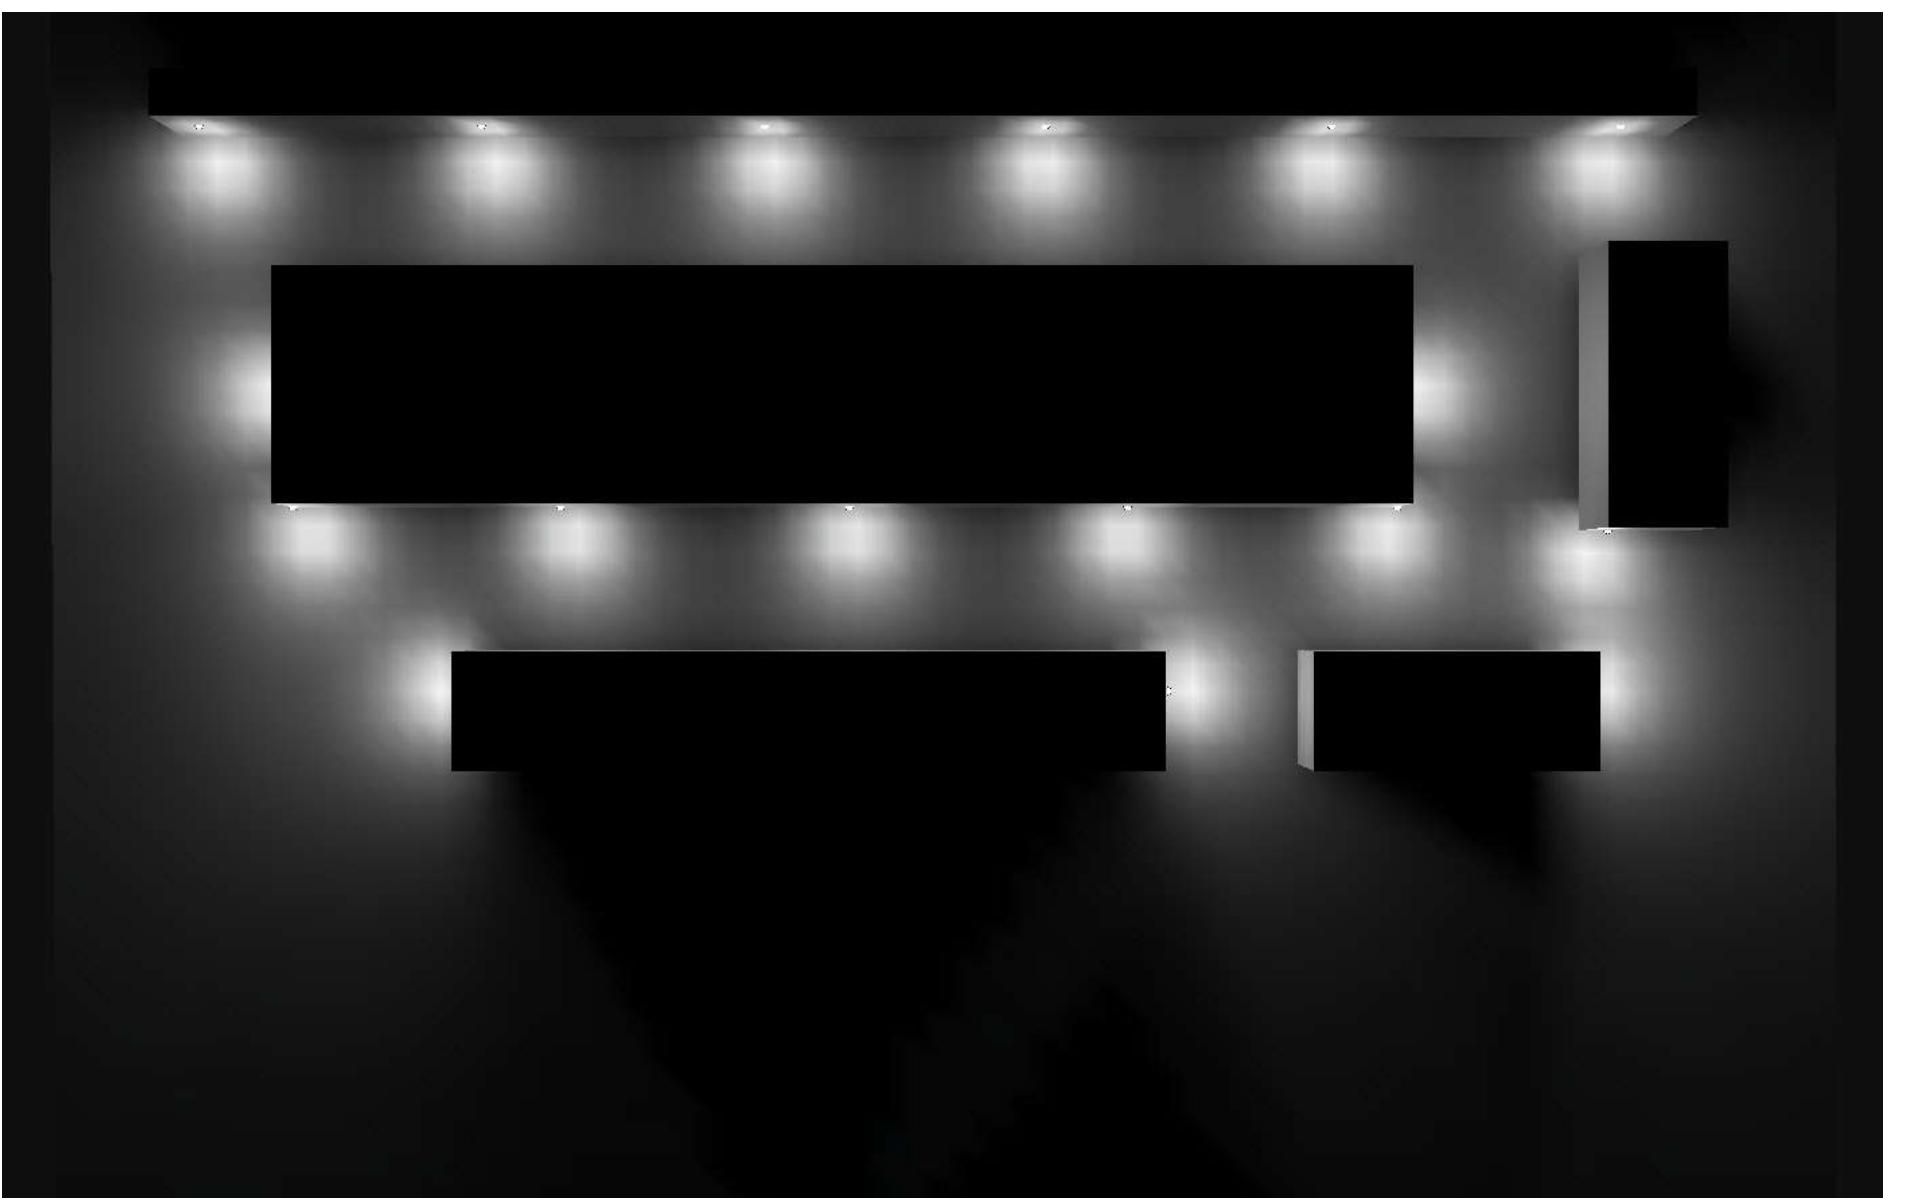

MORRIS

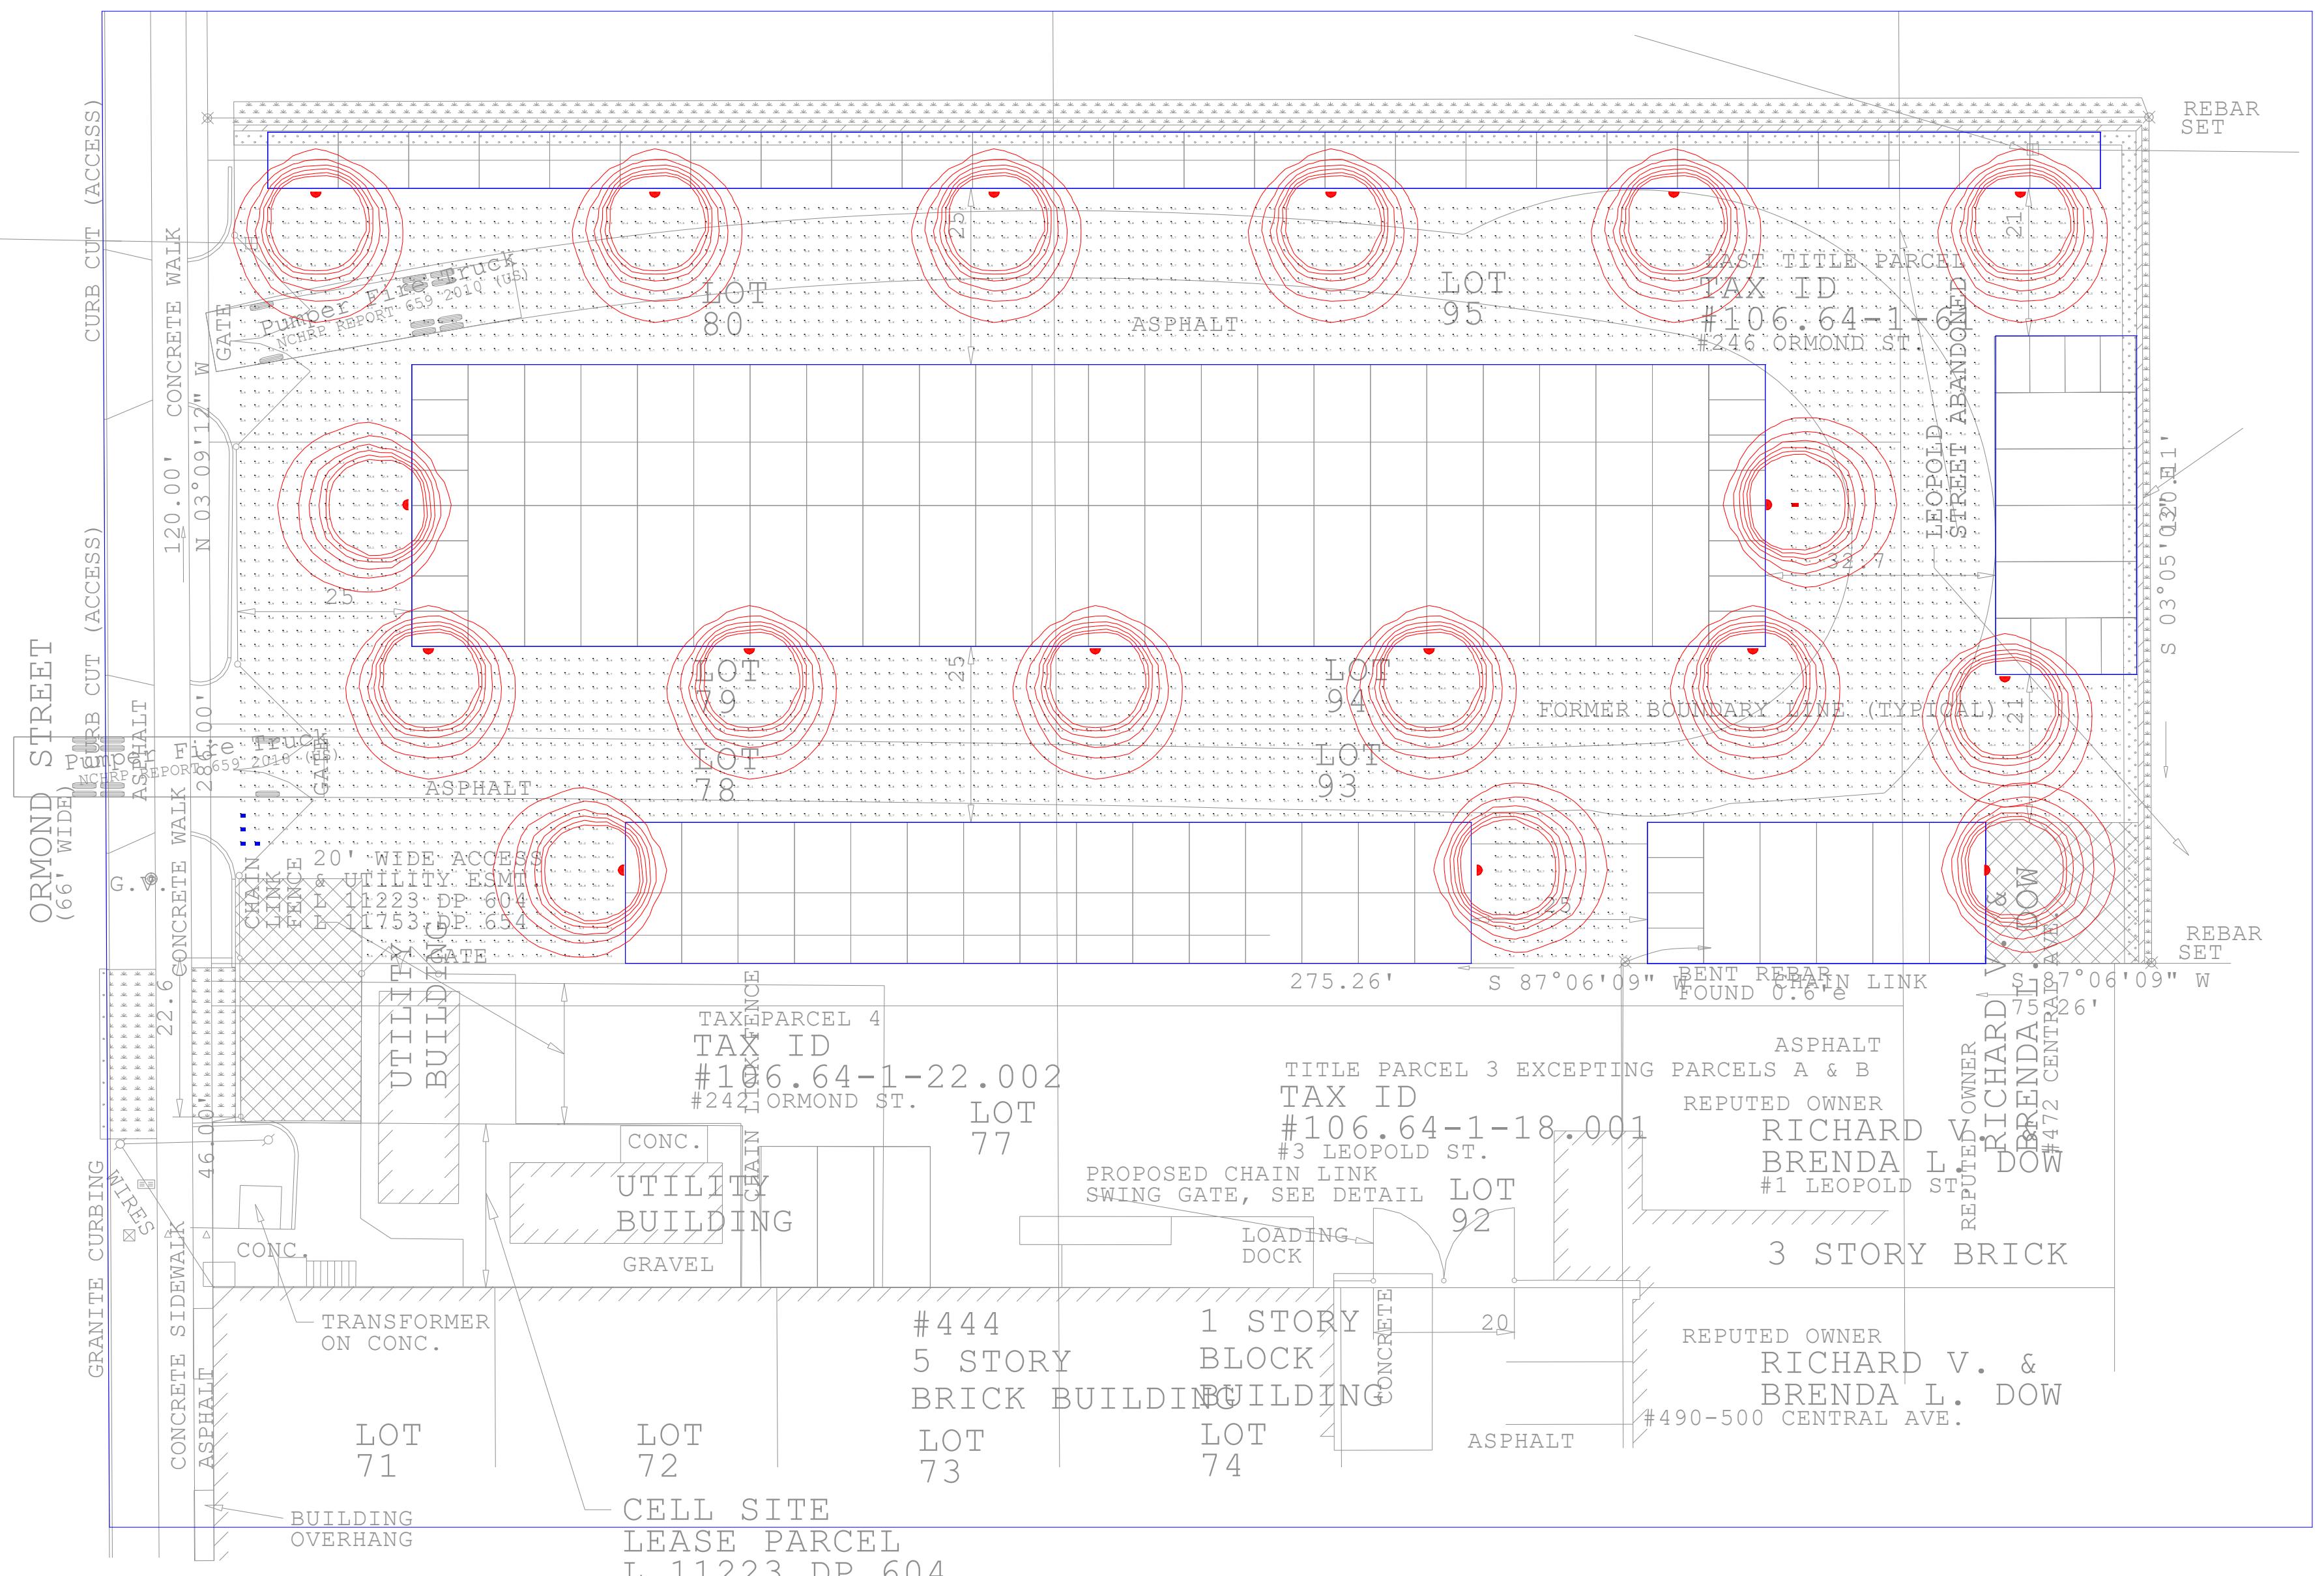

Luminaire Schedule

Symbol	Qty	Label	Arrangement	Total Lamp Lumens	LLF	Description
	17	71425C	SINGLE	N.A.	0.900	

Calculation Summary

Label	CalcType	Units	Avg	Max	Min	Avg/Min	Max/Min
CalcPts_1	Illuminance	Fc	3.40	24.2	0.3	11.33	80.67

Page M of 1

ORMOND STREET SELF STORAGE

The light levels represented are based on the information provided. Actual light levels may vary due to building features, actual surface reflective values and software limitations. Morris Products Inc. does not guarantee light levels and provides this information for design evaluation only.

Revisio

Drawn By: _____
Checked By: _____
Date: 07/07/2021