



Exhibit B
Rendered Site Plan

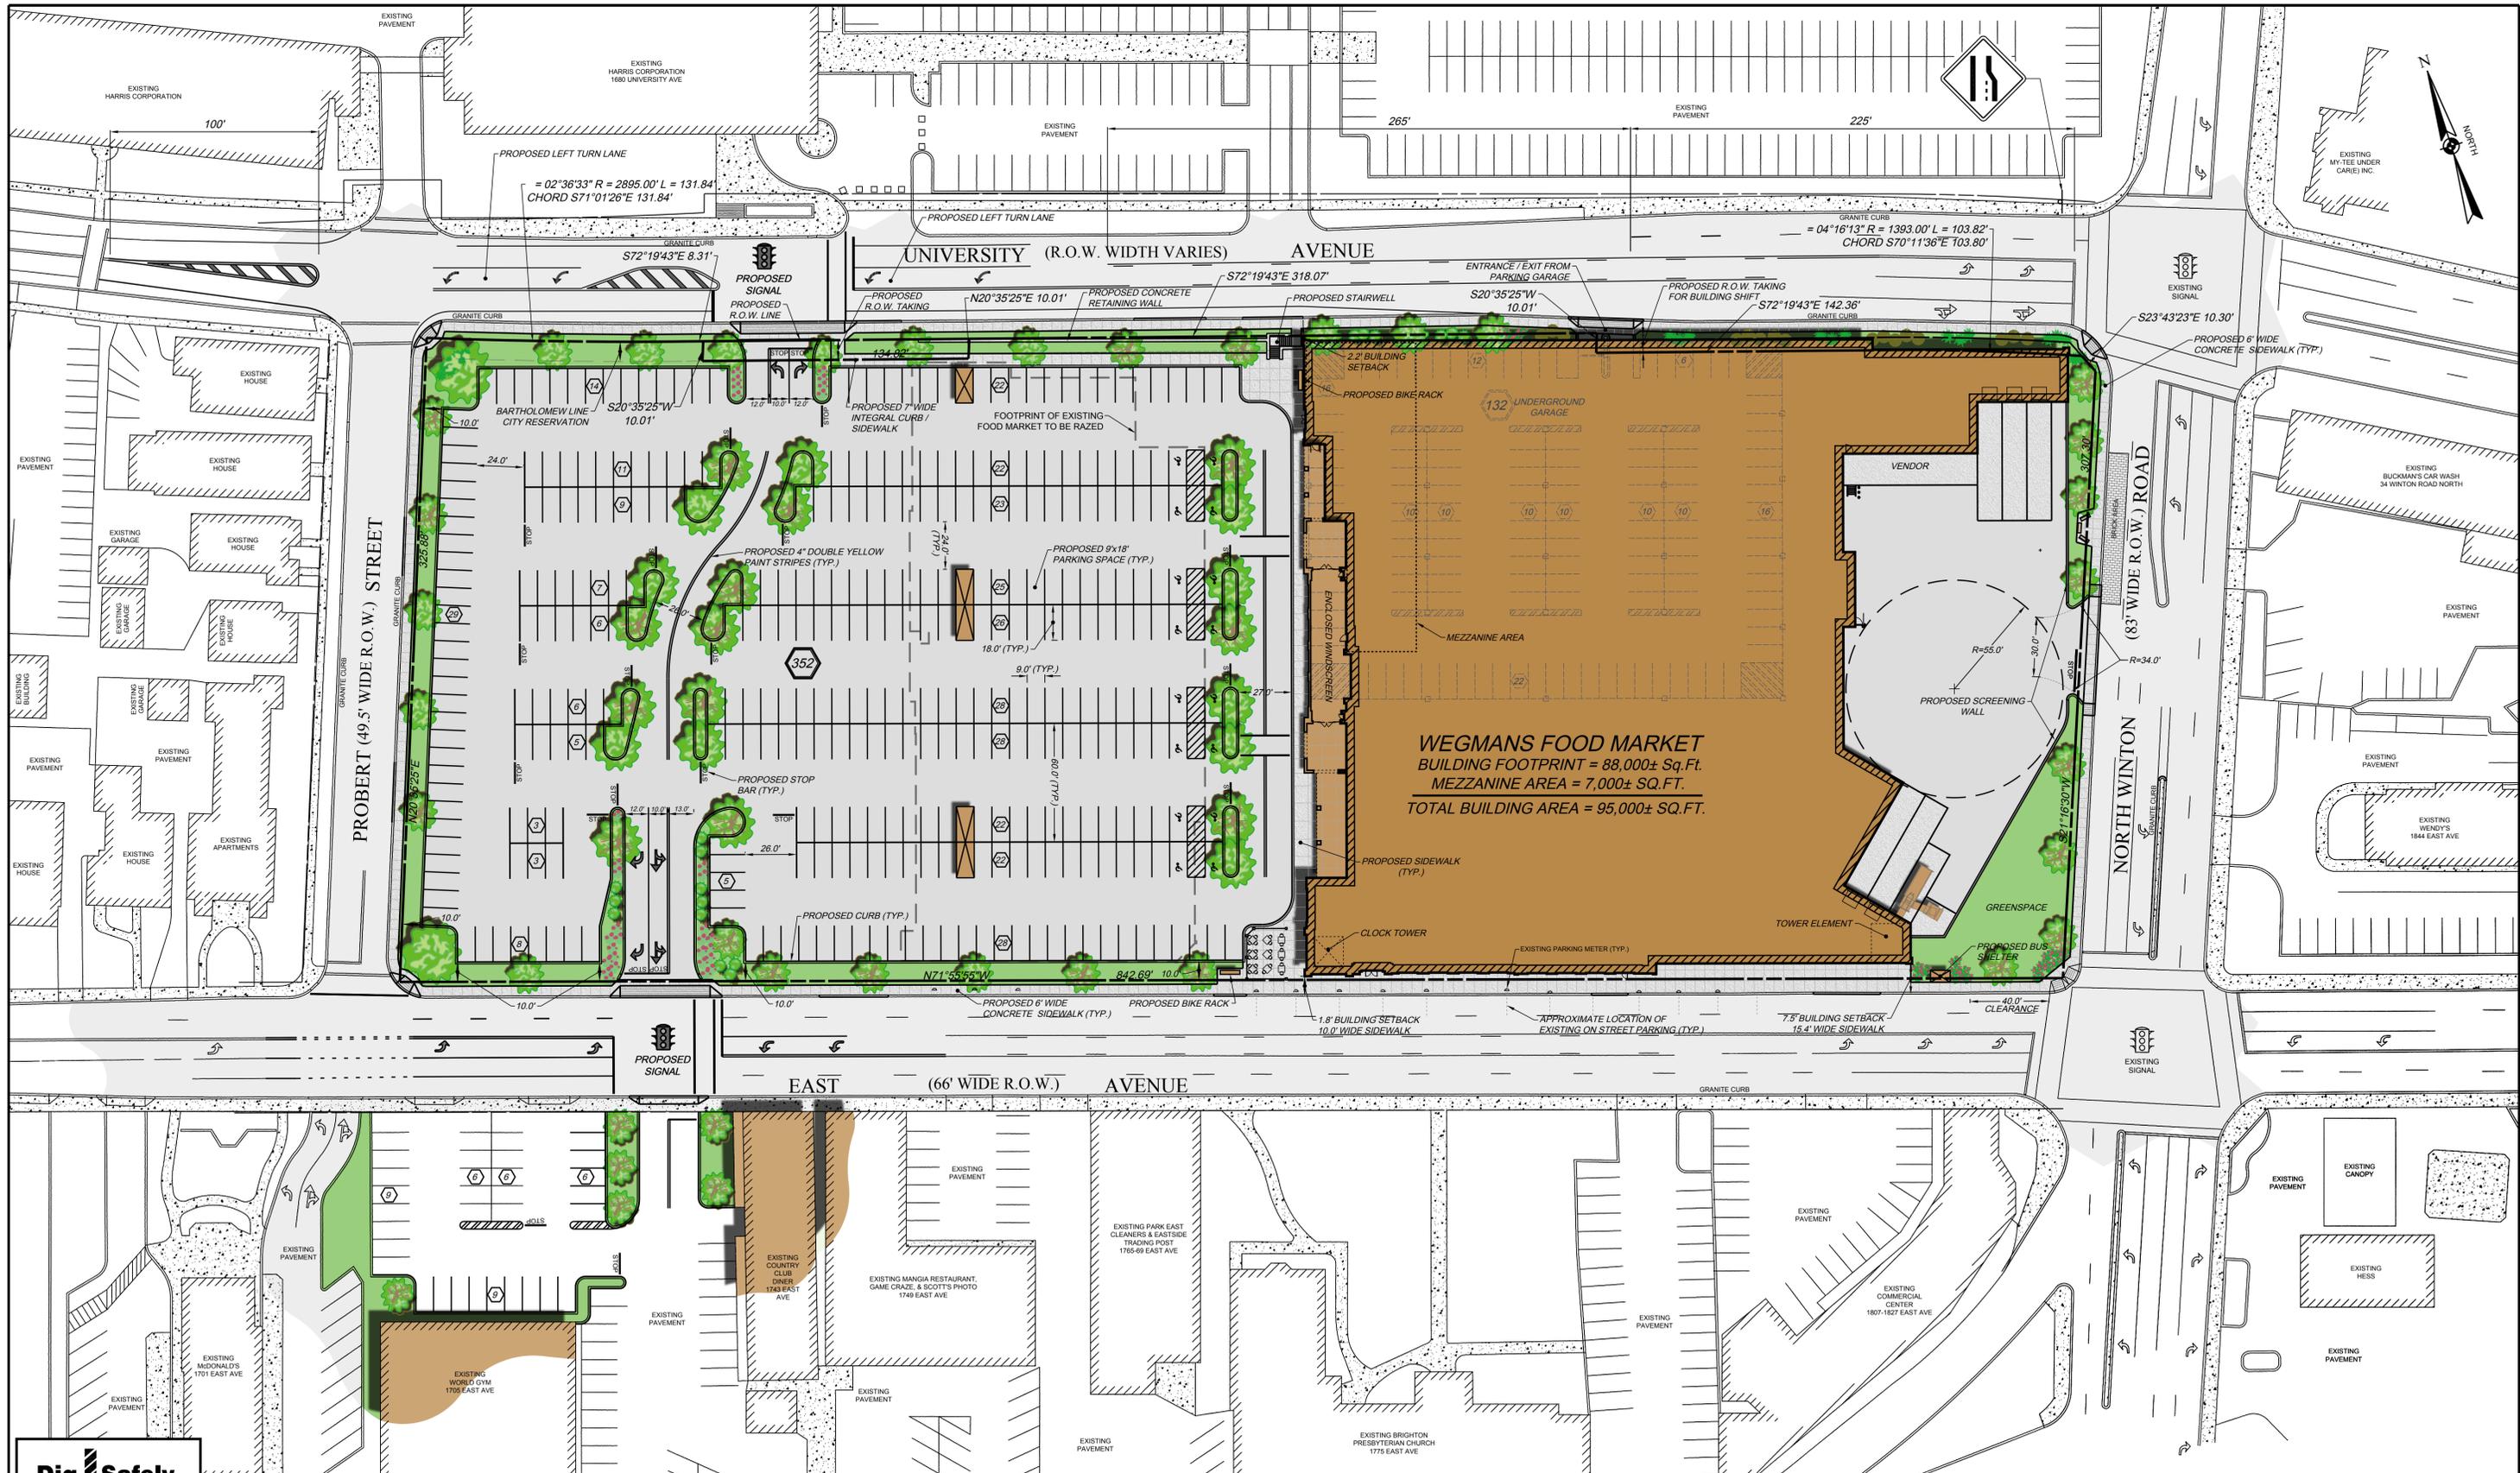

WEGMANS FOOD MARKET
 BUILDING FOOTPRINT = 88,000± Sq. Ft.
 MEZZANINE AREA = 7,000± SQ. FT.
 TOTAL BUILDING AREA = 95,000± SQ. FT.

Dig Safely. New York.
 Underground Facilities Protection Organization
 ■ Call Before You Dig
 ■ Wait The Required Time
 ■ Confirm Utility Response
 ■ Respect The Marks
 ■ Dig With Care
800-962-7962
 www.digsafelynewyork.com

EXISTING UTILITIES (LOCATION, SIZES AND INVERTS) SHOWN ON THE PLANS ARE APPROXIMATE AND ARE NOT CERTIFIED AS TO THE ACCURACY OF THEIR LOCATION OR COMPLETENESS. THE CONTRACTOR SHALL BE RESPONSIBLE FOR DETERMINING THE EXACT LOCATIONS AND DEPTHS OF ALL UTILITIES AND STRUCTURES IN THE PATH OF, OR CLOSELY PARALLEL TO, OR UNDER, THE PROPOSED CONSTRUCTION. THE CONTRACTOR SHALL BE RESPONSIBLE FOR ANY DELAYS OR DAMAGES OCCURRING AS A RESULT OF INCORRECTLY LOCATED UTILITIES. IT IS THE CONTRACTORS RESPONSIBILITY TO NOTIFY THE VARIOUS UTILITY OWNERS IN AMPLE TIME FOR THEM TO LOCATE AND MARK THEIR FACILITIES. THE CONTRACTOR SHALL ALSO NOTIFY UNDERGROUND UTILITY LOCATION SERVICE AT LEAST 48 HOURS IN ADVANCE OF COMMENCING ANY WORK.

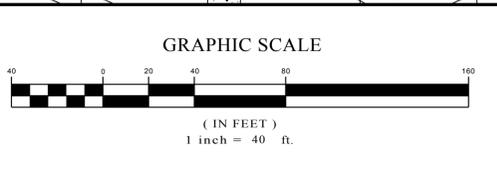


NO.	DATE	REVISION	BY	CHKD.	APPLS.

COPYRIGHT © 2011
 COSTICH ENGINEERING, P.C.

IT IS A VIOLATION OF LAW FOR ANY PERSON, UNLESS ACTING UNDER THE DIRECTION OF A LICENSED PROFESSIONAL ENGINEER, LAND SURVEYOR, ARCHITECT OR LANDSCAPE ARCHITECT, TO ALTER ANY ITEM ON THIS DOCUMENT IN ANY WAY. ANY LICENSEE WHO ALTERS THIS DOCUMENT IS REQUIRED BY LAW TO AFFIX HIS/HER SEAL AND THE NOTATION "ALTERED BY" FOLLOWED BY HIS/HER SIGNATURE AND SPECIFIC DESCRIPTION OF THE ALTERATION, TO THE DOCUMENT.



PROJECT ENGINEER
 G.W.
 DRAWN BY
 D.E.L.
 BOUNDARY
 D.T.H.
 TOPOBASE
 D.T.H.
 DATE
 02/24/2011
 SCALE
 1"=40'

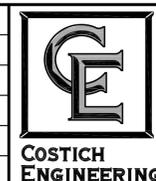

- CIVIL ENGINEERING
 - LAND PLANNING
 - SURVEYING
- 217 LAKE AVENUE
 ROCHESTER, NEW YORK
 14608
 (585) 458-3020

TITLE OF PROJECT
WEGMANS FOOD MARKETS, INC.
 1750 EAST AVENUE

TITLE OF DRAWING
CONCEPTUAL SITE PLAN

LOCATION OF PROJECT
 CITY OF ROCHESTER
 COUNTY OF MONROE, STATE OF NEW YORK

CLIENT
 WEGMANS FOOD MARKETS, INC.
 100 WEGMANS MARKET STREET
 ROCHESTER, NEW YORK 14624

DWG. # 2781
CN136
 SHEET 1 OF 1