




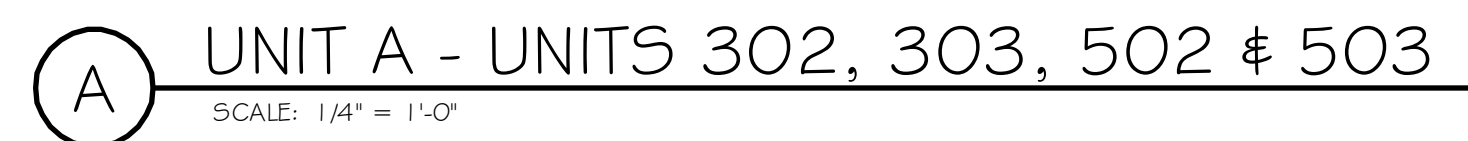

SCALE: 1/2" = 1'-0"

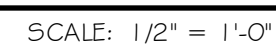



SCALE: 1/2" = 1'-0"

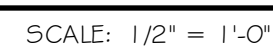


ACCESSIBILITY KEYNOTES

- 1 - CLEARANCE BETWEEN ALL OPPOSING BASE CABINETS, COUNTERTOPS, APPLIANCES, OR WALLS WITHIN KITCHEN WORK AREAS SHALL BE 40" MINIMUM
- 2 - 30" x 48" CLEARANCE REQUIRED AT SINK FOR PARALLEL APPROACH; SAME CLEARANCE MAY BE USED FOR DISHWASHER (CLEARANCE ALLOWED FOR T-SHAPED TURNING SPACE)
- 3 - 30" x 48" CLEARANCE CENTERED AT THE RANGE COOKTOP FOR PARALLEL APPROACH
- 4 - 30" x 48" CLEARANCE CENTERED AT THE RANGE OVEN FOR PARALLEL APPROACH WHEN OVEN DOOR IS OPEN
- 5 - 30" x 48" CLEARANCE REQUIRED AT REFRIGERATOR FOR PARALLEL APPROACH; CENTERLINE CLEARANCE SHALL BE OFFSET 24" MAXIMUM FROM CENTERLINE OF DEDICATED SPACE
- 6 - 30" x 48" CLEARANCE REQUIRED AT WORK SPACE FOR FORWARD APPROACH
- 7 - 30" x 48" CLEARANCE CENTERED AT WASHER OR WASHER/DRYER COMBINATION UNIT FOR PARALLEL APPROACH
- 8 - 30" x 48" CLEARANCE REQUIRED AT LAVATORY
- 9 - 56" x 60" CLEARANCE REQUIRED AT TOILET
- 10 - 56" x 60" (LENGTH OF TUB/SHOWER) CLEARANCE REQUIRED AT BATH/TUB/SHOWER
- 11 - 48" x 60" LATCH APPROACH, PULL SLIDE, DOOR MANEUVERING CLEARANCE
- 12 - REMOVABLE BASE CABINET; RUN FLOOR FINISH UNDER REMOVABLE CABINET
- 13 - 56" x 60" FORWARD APPROACH, PULL SLIDE, DOOR MANEUVERING CLEARANCE

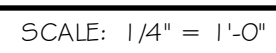

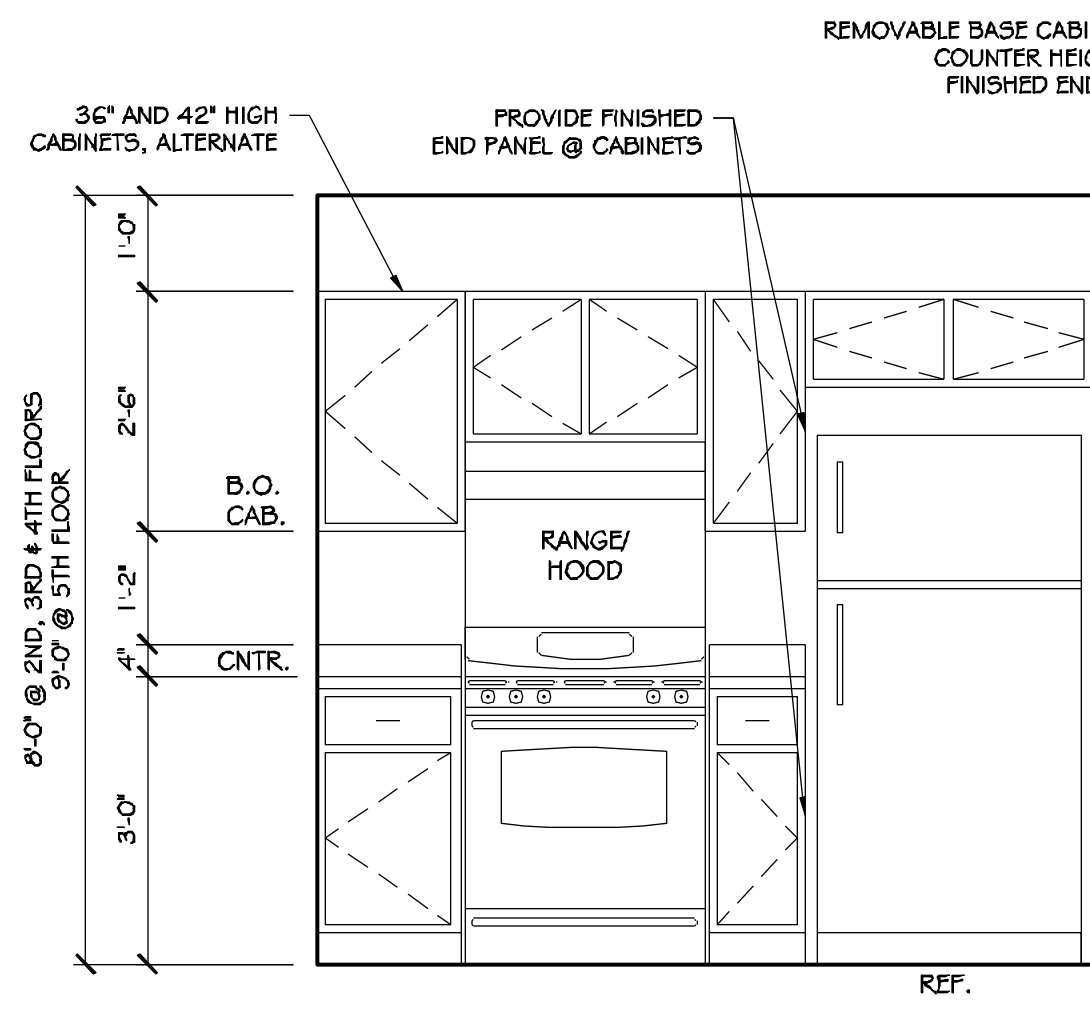


ELEVATION-A

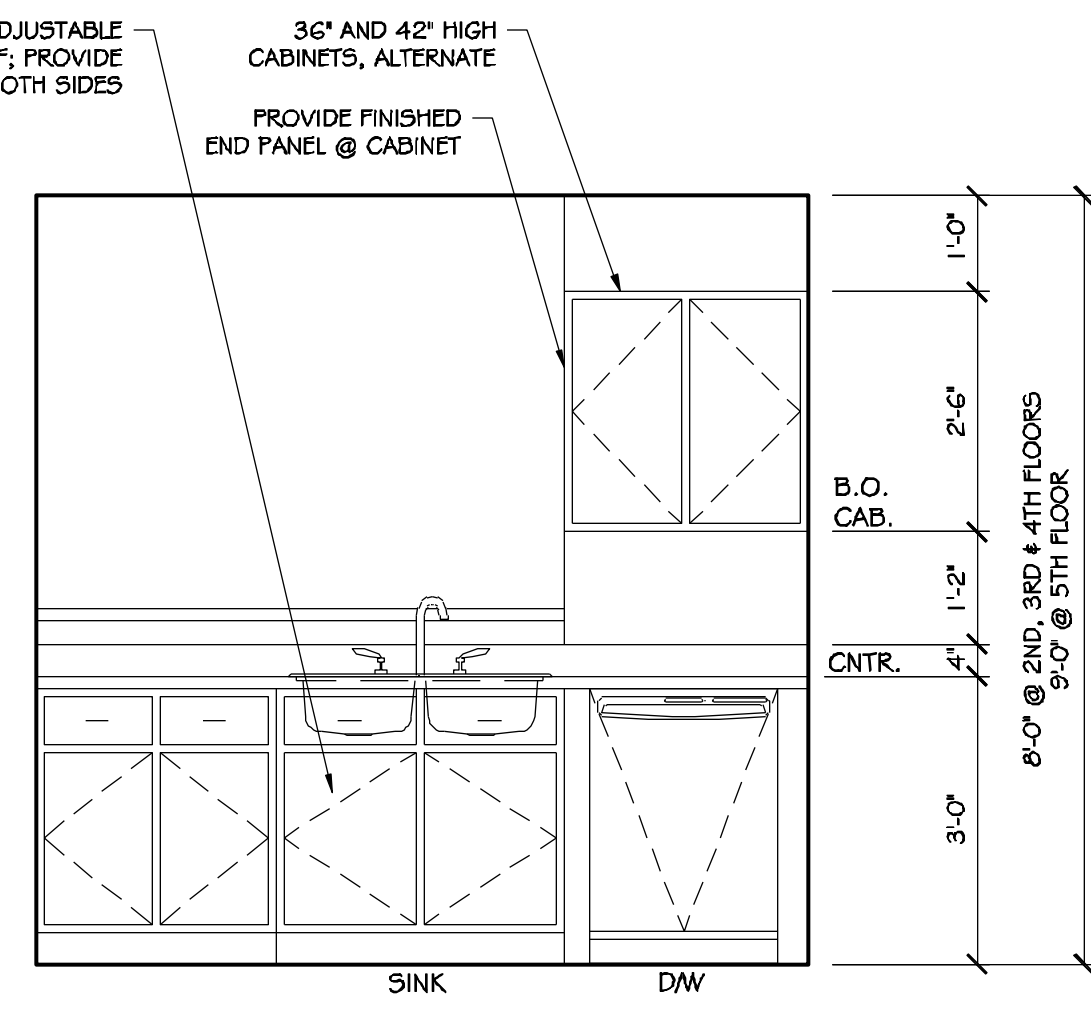


ELEVATION-B

5 ADAPTABLE KITCHEN - UNIT B


SCALE: 1/2" = 1'-0"

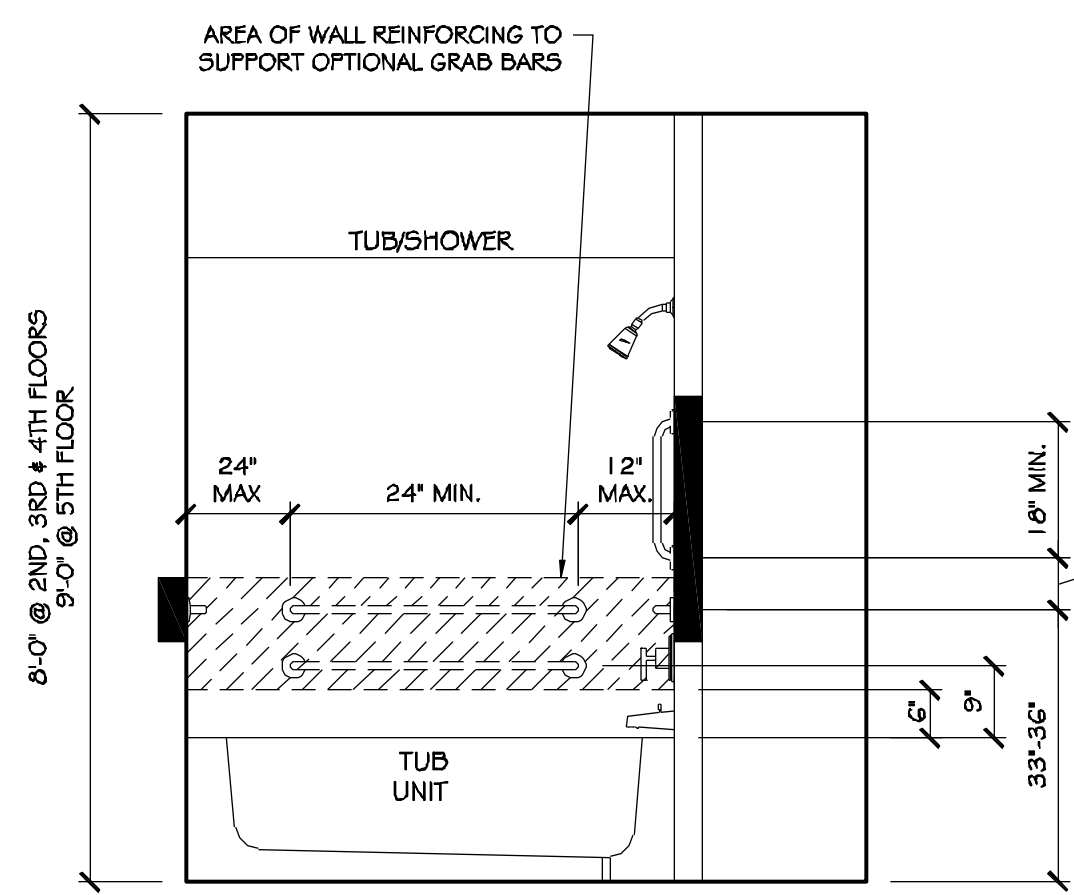


ELEVATION-C

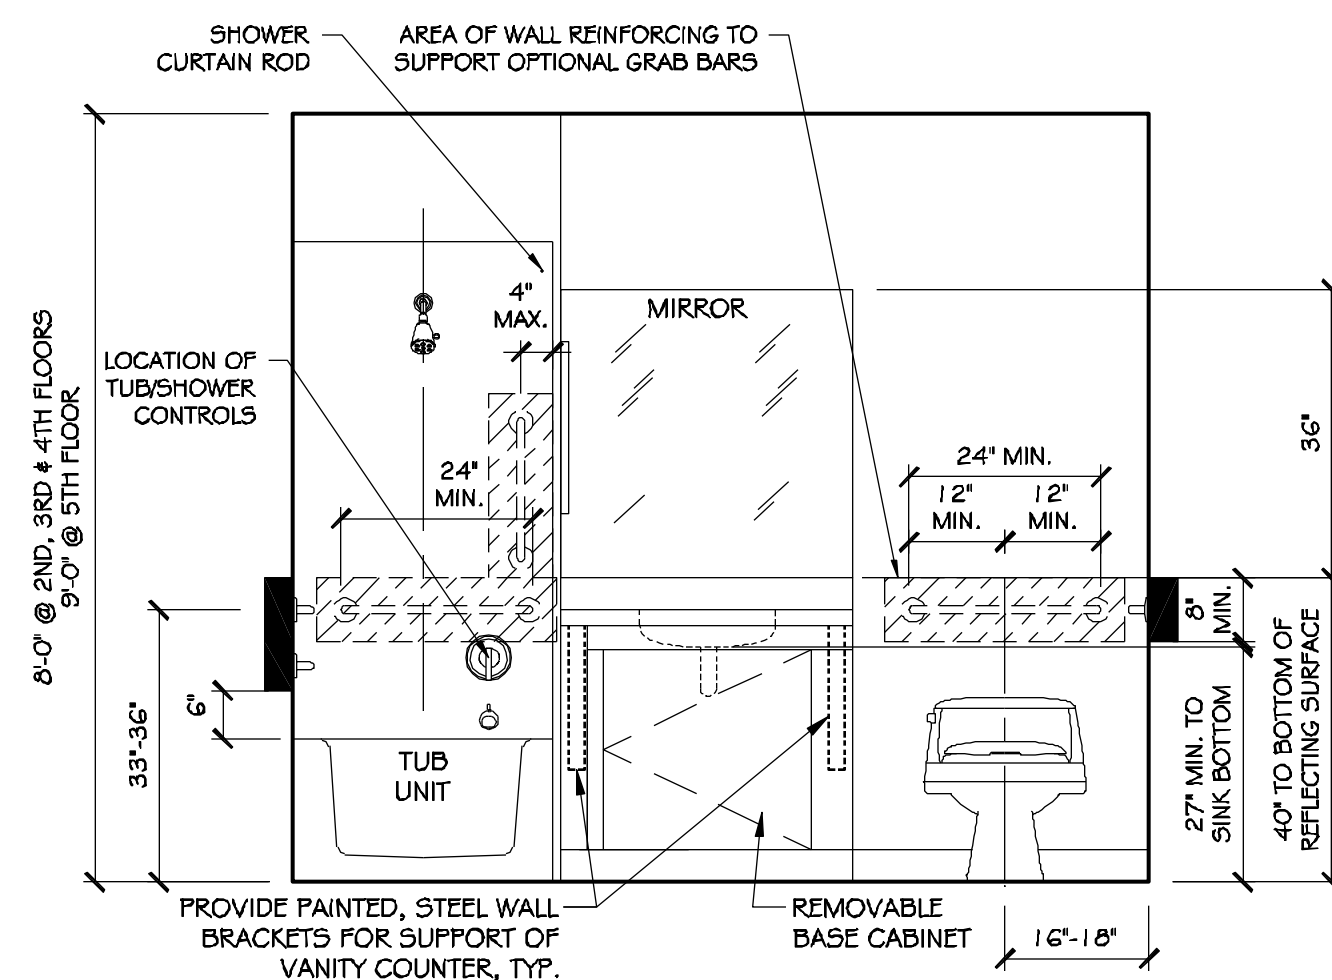

ELEVATION-D

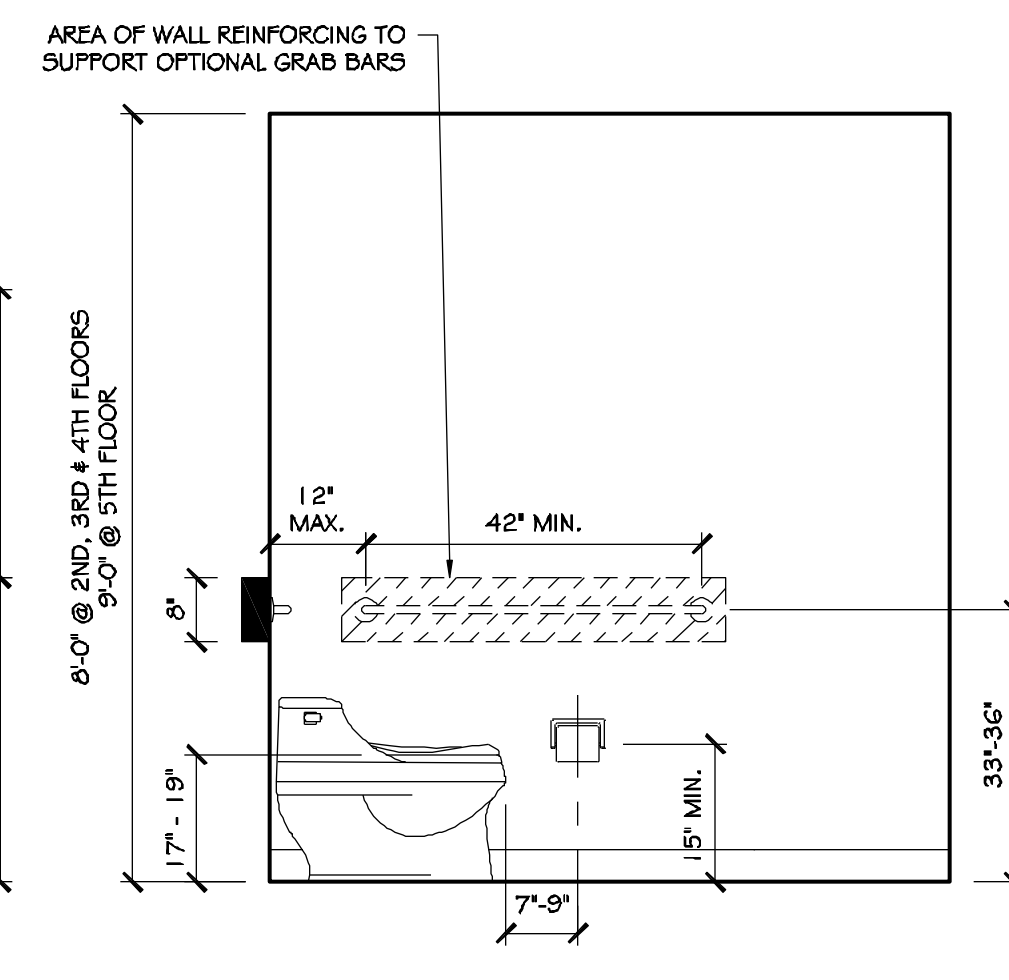


ELEVATION-E

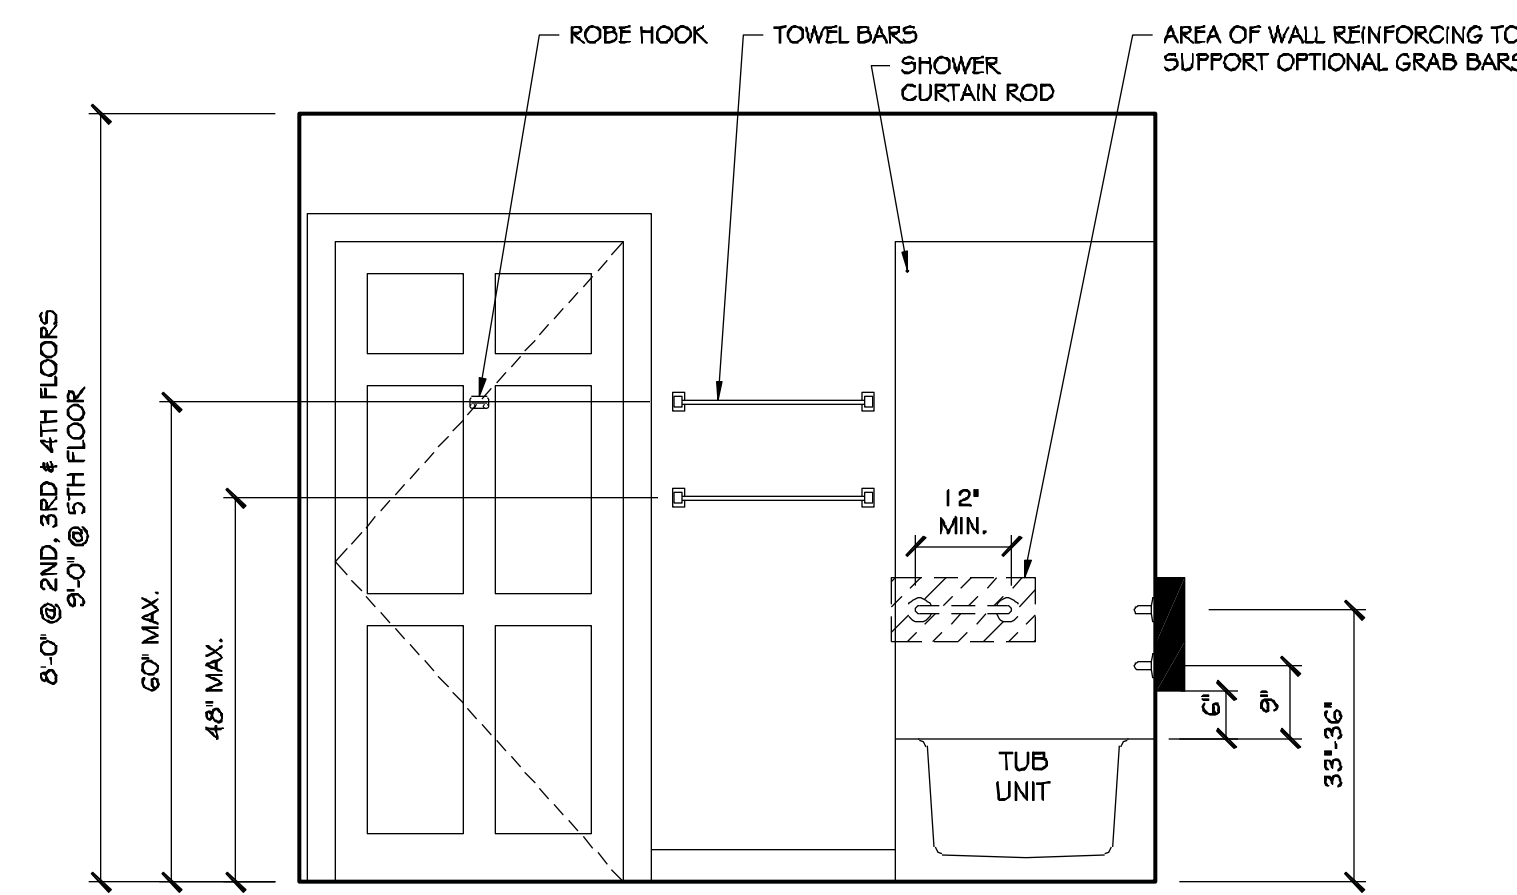

ELEVATION-F


4 ADAPTABLE BATHROOM - UNIT B

SCALE: 1/2" = 1'-0"

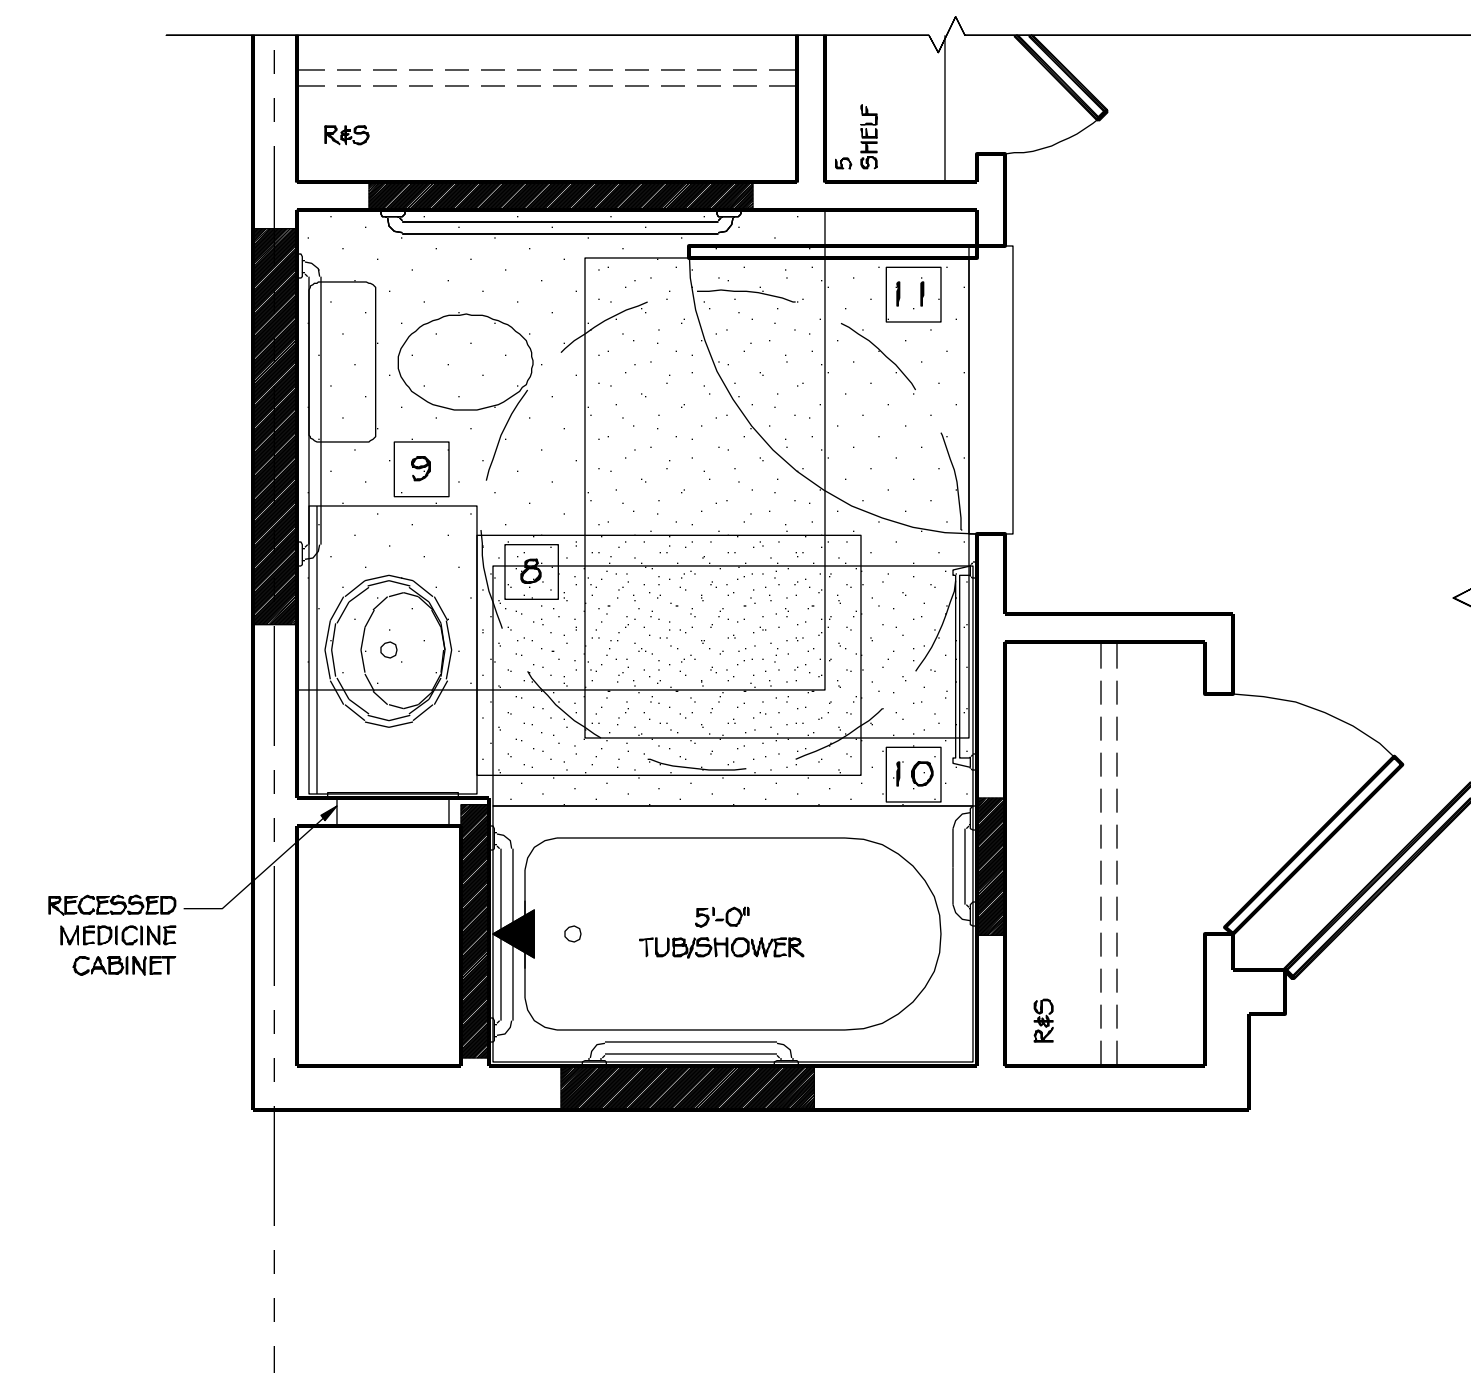

3 ENLARGED BATHROOM PLAN

SCALE: 1/2" = 1'-0"

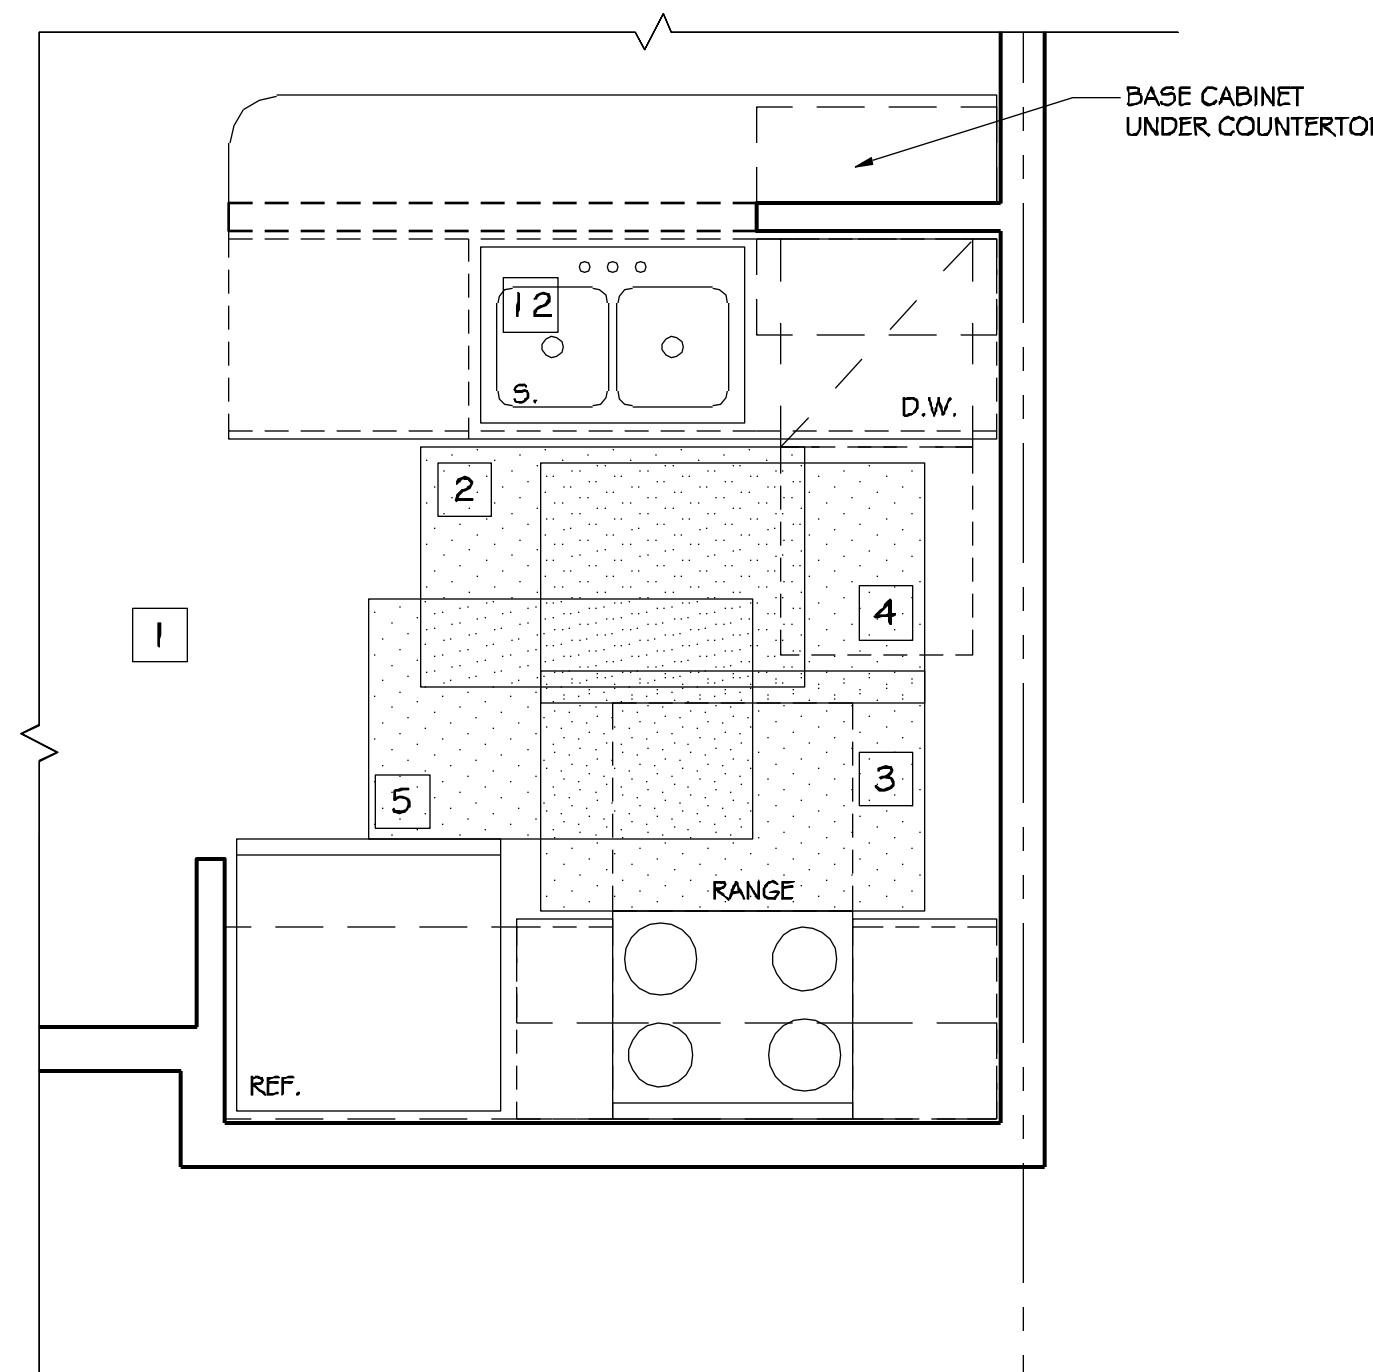

2 ENLARGED KITCHEN PLAN



SCALE: 1/2" = 1'-0"

ACCESSIBILITY KEYNOTES	
1	- CLEARANCE BETWEEN ALL OPPOSING BASE CABINETS, COUNTER TOPS, APPLIANCES, OR WALLS WITHIN KITCHEN WORK AREAS SHALL BE 40" MINIMUM.
2	- 30" X 48" CLEARANCE REQUIRED AT SINK FOR PARALLEL APPROACH; SAME CLEARANCE MAY BE USED FOR DISHWASHER (CLEARANCE ENLARGED FOR T-SHAPED TURNING SPACE).
3	- 30" X 48" CLEARANCE CENTERED AT THE RANGE COOKTOP FOR PARALLEL APPROACH.
4	- 30" X 48" CLEARANCE CENTERED AT THE RANGE OVEN FOR PARALLEL APPROACH WHEN OVEN DOOR IS OPEN.
5	- 30" X 48" CLEARANCE REQUIRED AT REFRIGERATOR FOR PARALLEL APPROACH; CENTERLINE OF CLEARANCE SHALL BE OFFSET 24" MAXIMUM FROM CENTERLINE OF DEDICATED SPACE.
6	- 30" X 48" CLEARANCE REQUIRED AT WORK SPACE FOR FORWARD APPROACH.
7	- 30" X 48" CLEARANCE CENTERED AT WASHER OR WASHER/DRYER COMBINATION UNIT FOR PARALLEL APPROACH.
8	- 30" X 48" CLEARANCE REQUIRED AT LAVATORY.
9	- 56" X 60" CLEARANCE REQUIRED AT TOILET.
10	- 30" X 60" (LENGTH OF TUB/SHOWER) CLEARANCE REQUIRED AT BATHTUB/SHOWER.
11	- 48" X 60" LATCH APPROACH, FULL SIDE, DOOR MANEUVERING CLEARANCE.
12	- REMOVABLE BASE CABINET; RUN FLOOR FINISH UNDER REMOVABLE CABINET.
13	- 56" X 60" FORWARD APPROACH, FULL SIDE, DOOR MANEUVERING CLEARANCE.

NOTES:

- SOLID BLOCKING REQUIRED FOR FUTURE INSTALLATION OF GRAB BARS - IN UTAS UNITS, GRAB BARS REQUIRED AS NOTED.

- REQUIRED CLEARANCES

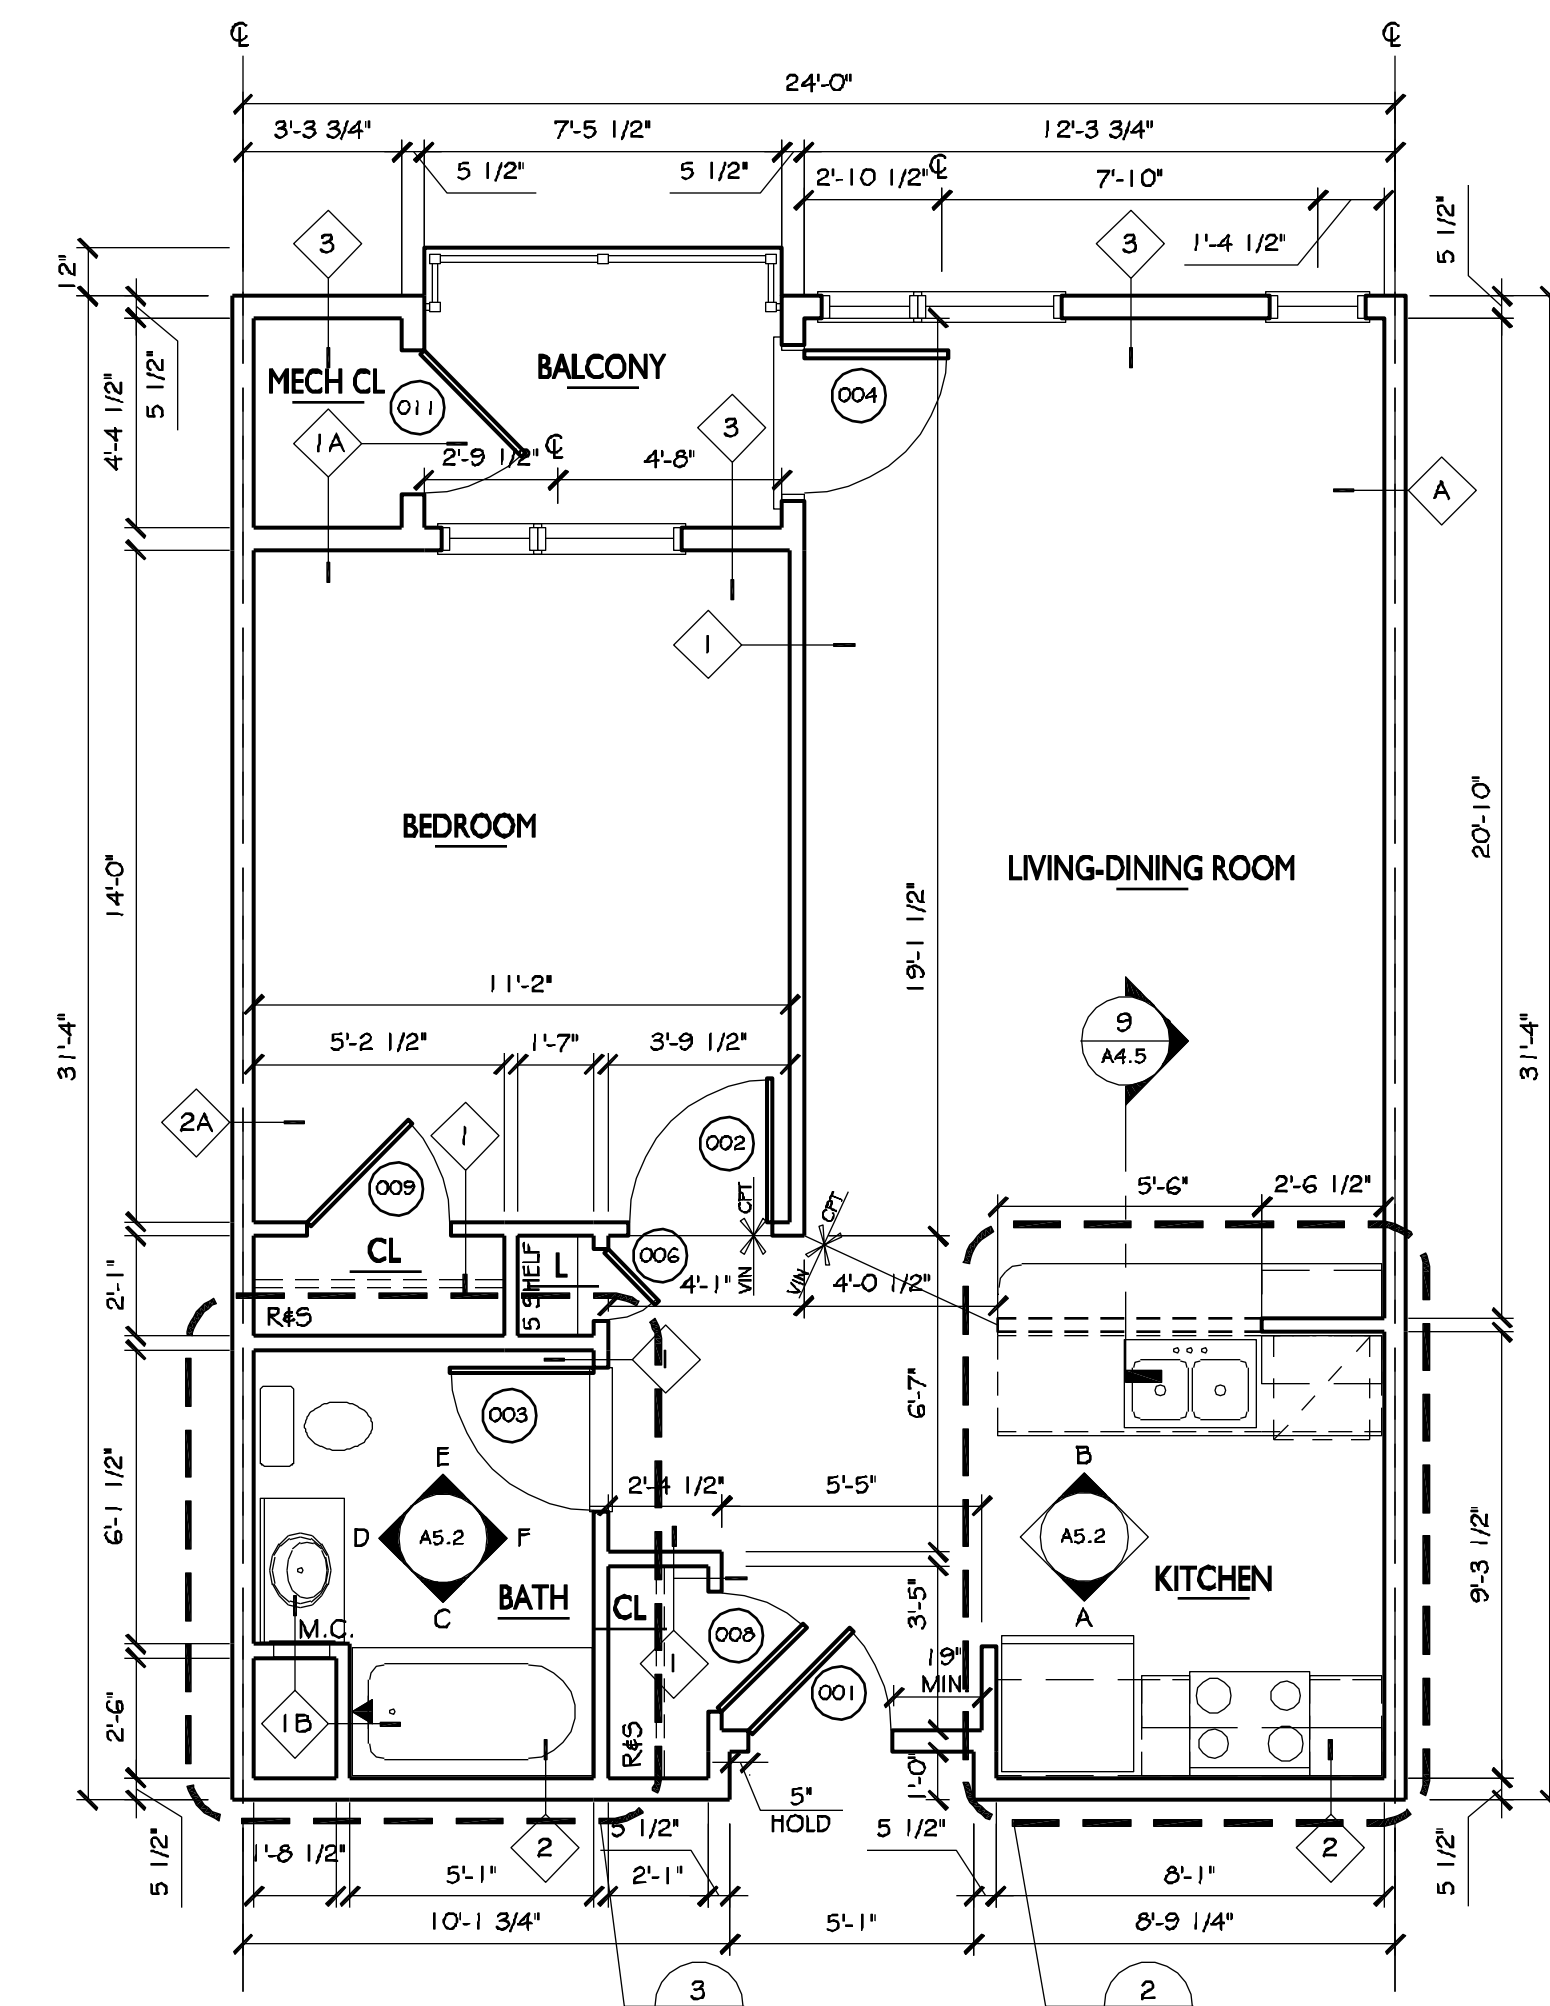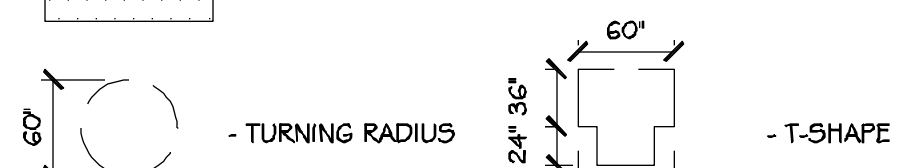

1 UNIT B

SCALE: 1/4" = 1'-0" 7'11" 5'

ELEVATION-A

ELEVATION-B

5 ADAPTABLE KITCHEN - UNIT B2
SCALE: 1/2" = 1'-0"

SCALE: 1/2" = 1'-0"

ELEVATION-C

ELEVATION-D

ELEVATION-E

ELEVATION-F

4 ADAPTABLE BATHROOM - UNIT B2
SCALE: 1/2" = 1'-0"

SCALE: 1/2" = 1'-0"

3 ENLARGED BATHROOM PLAN
SCALE: 1/2" = 1'-0"

2 ENLARGED KITCHEN PLAN
SCALE: 1/2" = 1'-0"

ACCESSIBILITY KEYNOTES

1	- CLEARANCE BETWEEN ALL OPPOSING BASE CABINETS, COUNTER TOPS, APPLIANCES, OR WALLS WITHIN KITCHEN WORK AREAS SHALL BE 40" MINIMUM
2	- 30" X 48" CLEARANCE REQUIRED AT SINK FOR PARALLEL APPROACH, SHANK CLEARANCE MAY BE USED FOR DISHWASHER (CLEARANCE ENLARGED FOR T-SHAPED TURNING SPACE)
3	- 30" X 48" CLEARANCE CENTERED AT THE RANGE COOKTOP FOR PARALLEL APPROACH
4	- 30" X 48" CLEARANCE CENTERED AT THE RANGE OVEN FOR PARALLEL APPROACH WHEN OVEN DOOR IS OPEN
5	- 30" X 48" CLEARANCE REQUIRED AT REFRIGERATOR FOR PARALLEL APPROACH; CENTERLINE OF CLEARANCE SHALL BE OFFSET 24" MAXIMUM FROM CENTERLINE OF DEDICATED SPACE
6	- 30" X 48" CLEARANCE REQUIRED AT WORK SPACE FOR FORWARD APPROACH
7	- 30" X 48" CLEARANCE CENTERED AT WASHER OR WASHER/DRYER COMBINATION UNIT FOR PARALLEL APPROACH
8	- 30" X 48" CLEARANCE REQUIRED AT LAVATORY
9	- 56" X 60" CLEARANCE REQUIRED AT TOILET
10	- 30" X 60" (LENGTH OF TUB/SHOWER) CLEARANCE REQUIRED AT BATHTUB/SHOWER
11	- 48" X 60" LATCH APPROACH, FULL SLIDE, DOOR MANEUVERING CLEARANCE
12	- REMOVABLE BASE CABINET; RUN FLOOR FINISH UNDER REMOVABLE CABINET
13	- 56" X 60" FORWARD APPROACH, FULL SLIDE, DOOR MANEUVERING CLEARANCE


NOTES:




- SOLID BLOCKING REQUIRED FOR FUTURE INSTALLATION OF GRAB BARS. IN UFAS UNITS, GRAB BARS REQUIRED AS NOTED.



- REQUIRED CLEARANCES

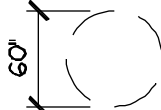

- TURNING RADIUS

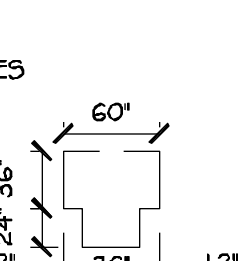

- T-SHAPE



UNIT B2




SCALE: 1/2" = 1'-0"




SCALE: 1/2" = 1'-0"

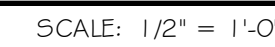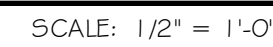

- NOTES:

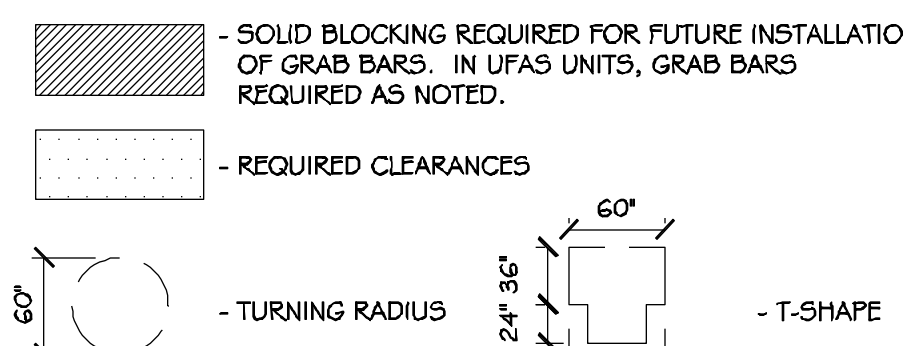

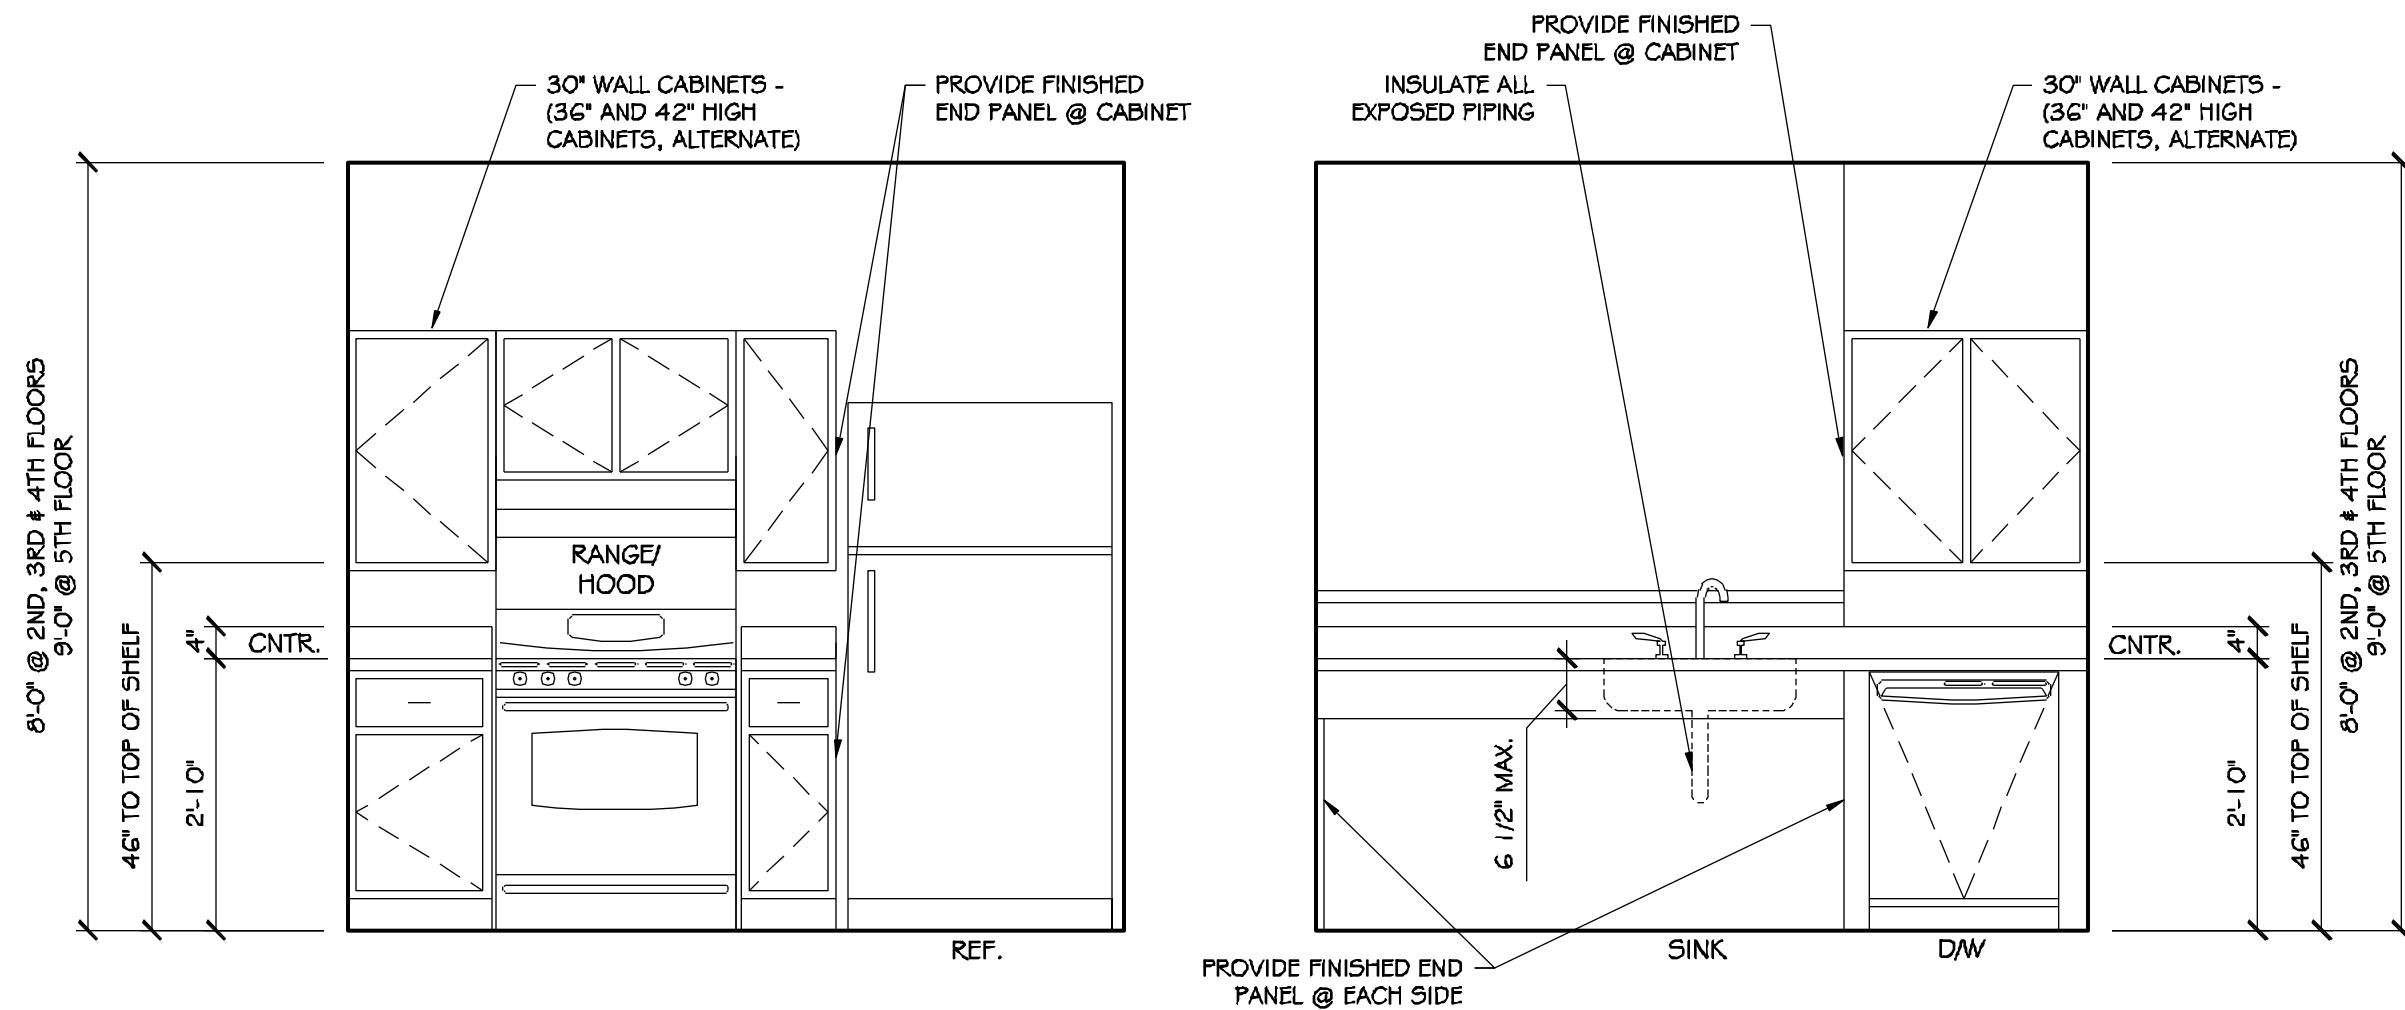


ELEVATION-A

ELEVATION-B

5 ADAPTABLE KITCHEN - UNIT B4

SCALE: 1/2" = 1'-0"

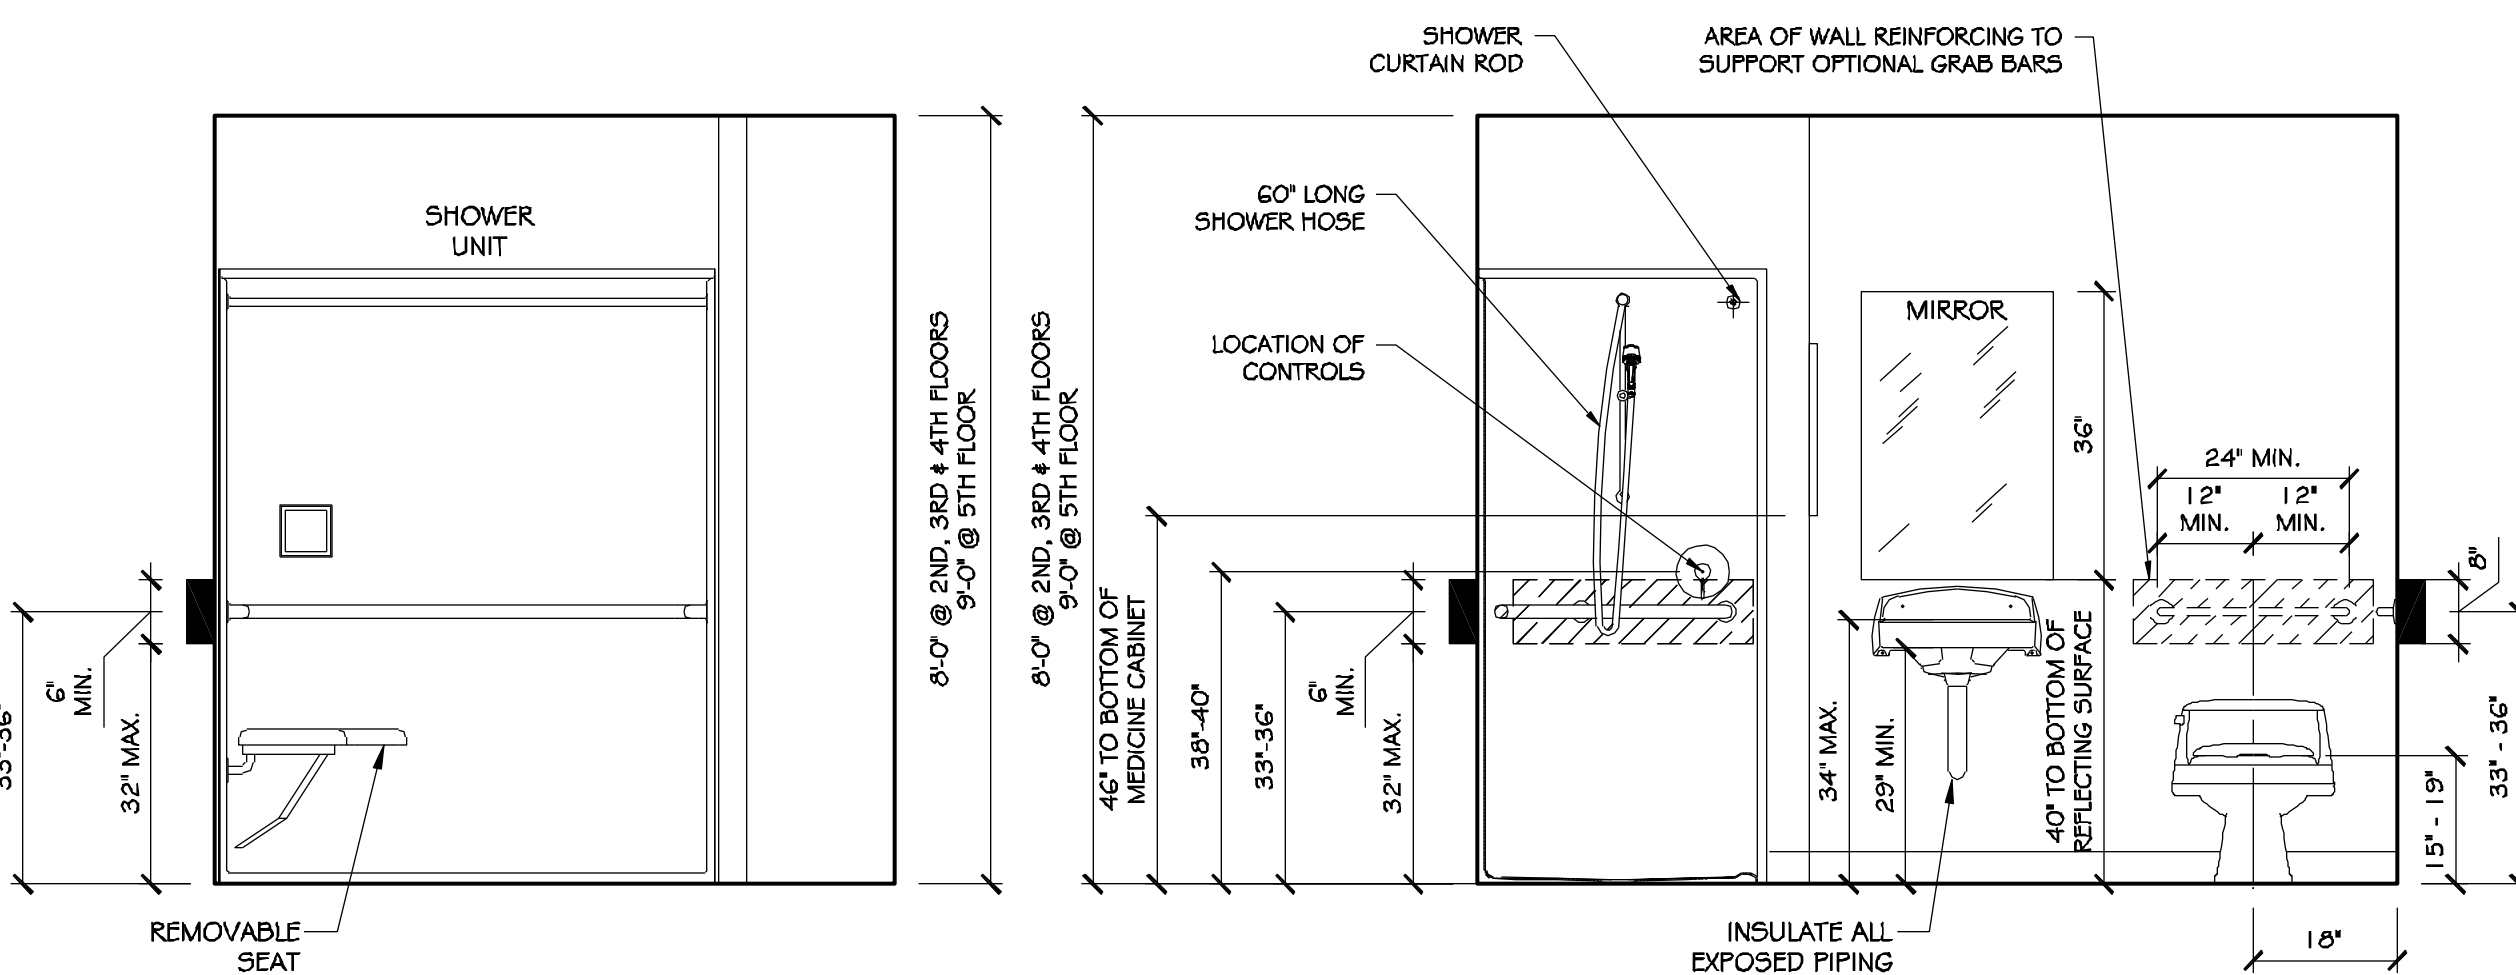


ELEVATION-C

ELEVATION-D

4 ADAPTABLE BATHROOM - UNIT B4

SCALE: 1/2" = 1'-0"

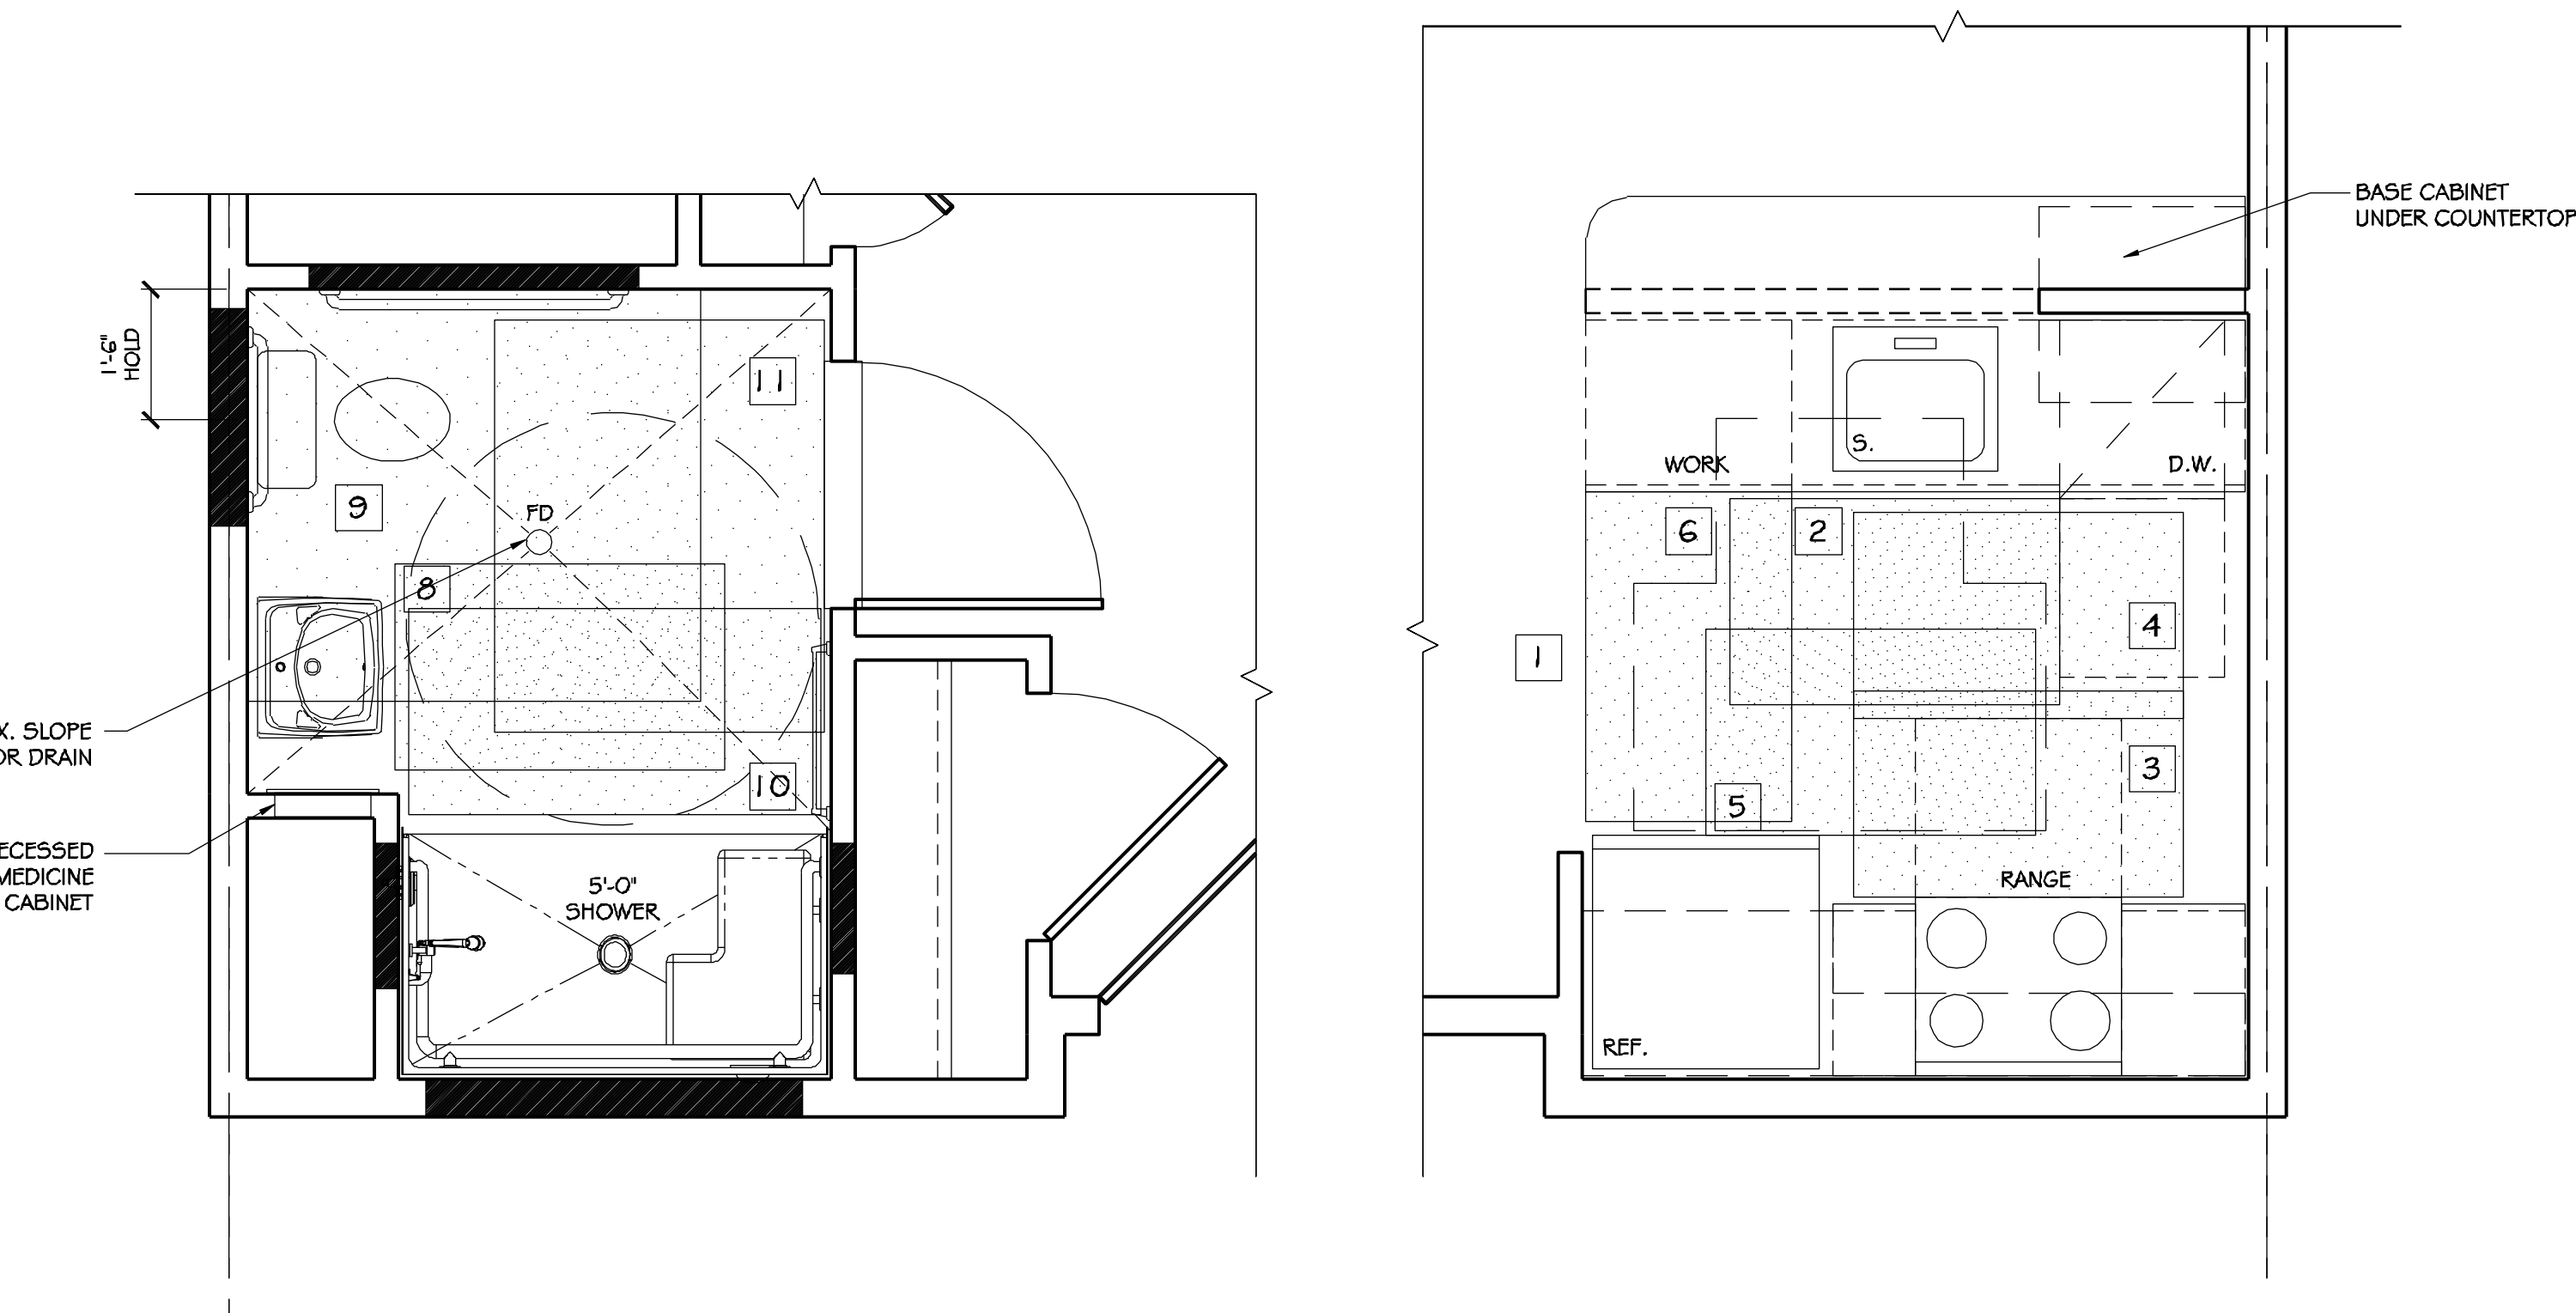


3 ENLARGED BATHROOM PLAN

SCALE: 1/2" = 1'-0"

2 ENLARGED KITCHEN PLAN


SCALE: 1/2" = 1'-0"

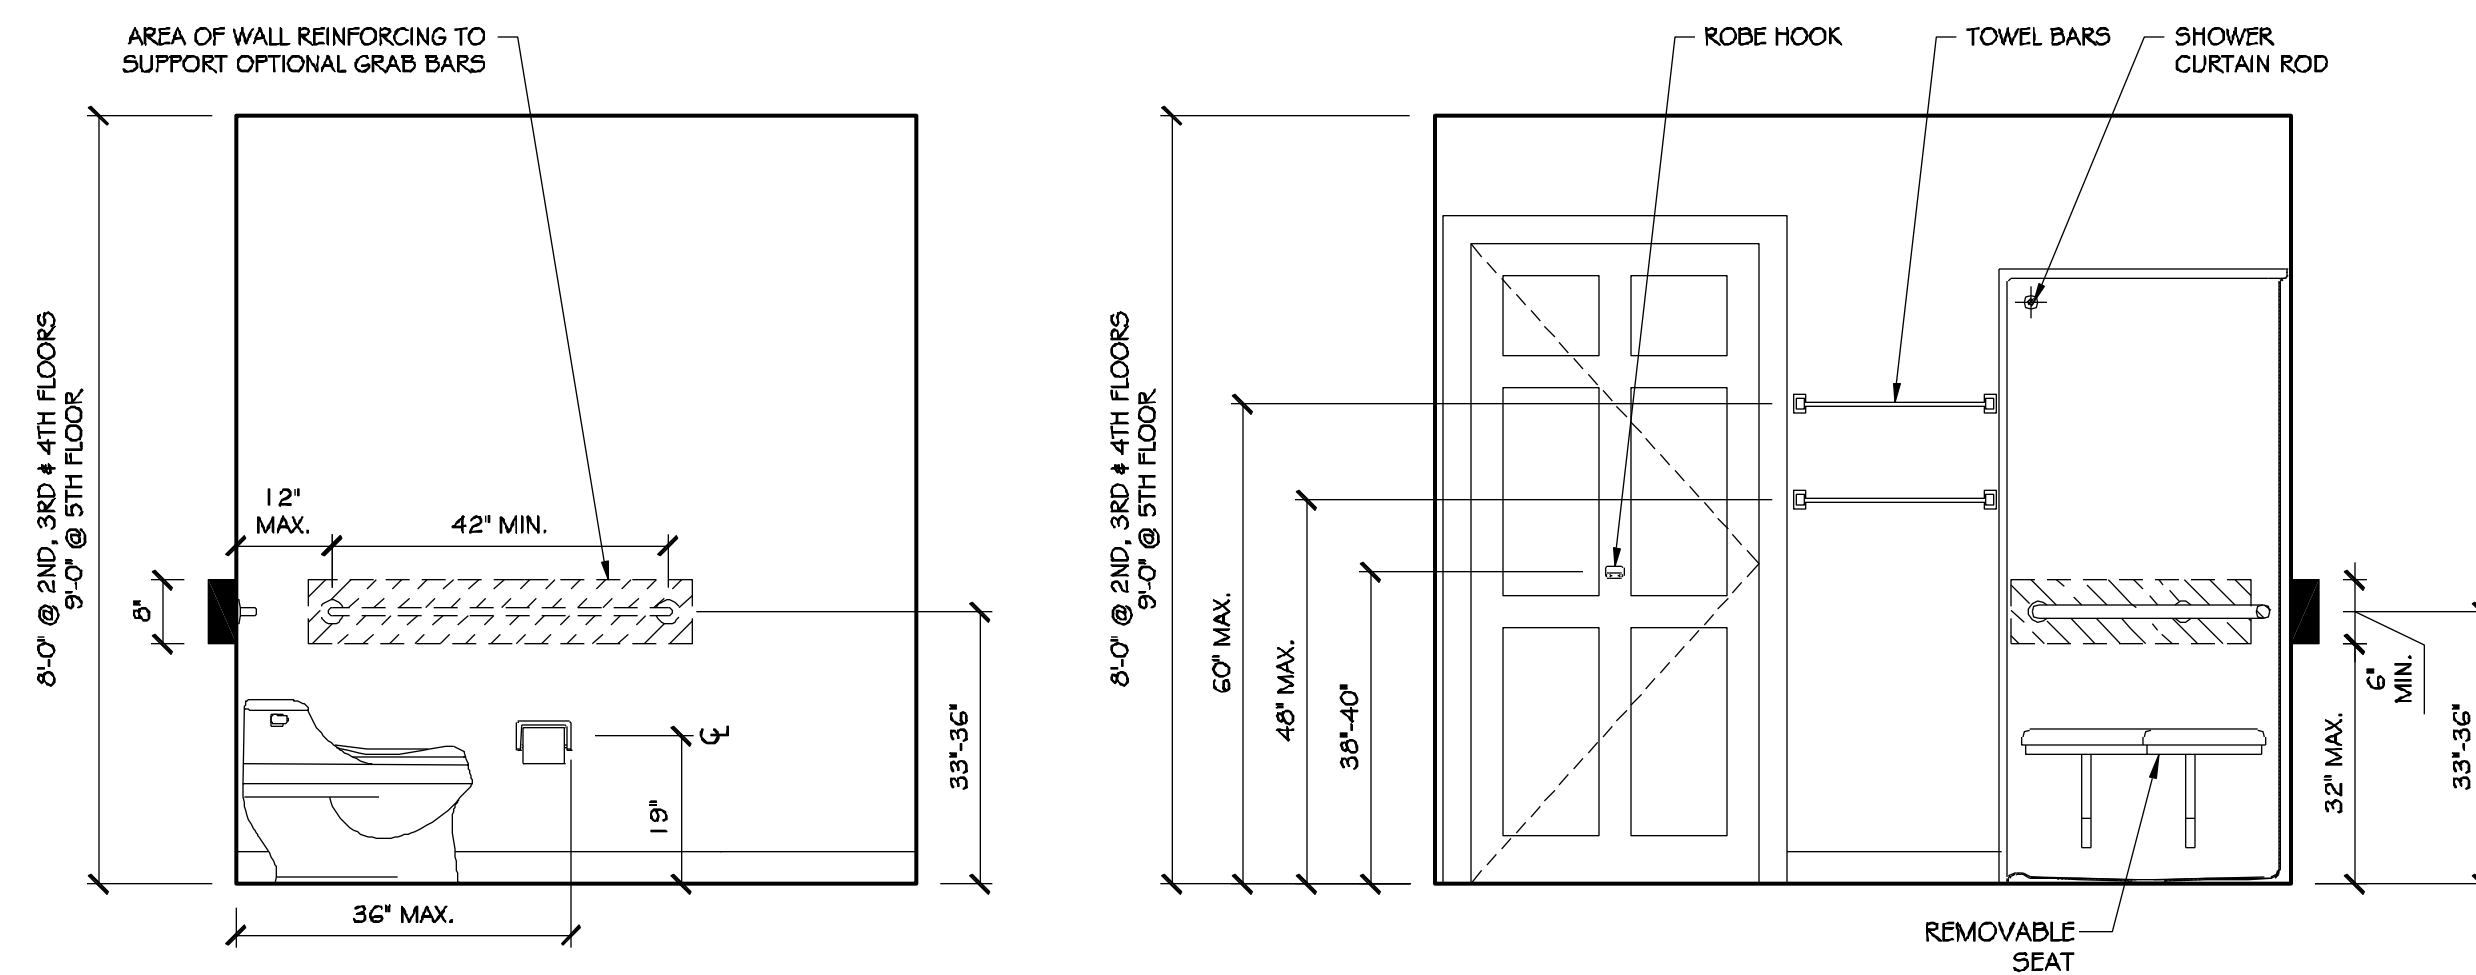

ELEVATION-E

ELEVATION-F

ACCESSIBILITY KEYNOTES	
1	- CLEARANCE BETWEEN ALL OPPOSING BASE CABINETS, COUNTER TOPS, APPLIANCES, OR WALLS WITHIN KITCHEN WORK AREAS SHALL BE 40" MINIMUM
2	- 30" X 48" CLEARANCE REQUIRED AT SINK FOR PARALLEL APPROACH; SAME CLEARANCE MAY BE USED FOR DISHWASHER (CLEARANCE ENLARGED FOR T-SHAPED TURNING SPACE)
3	- 30" X 48" CLEARANCE CENTERED AT THE RANGE COOKTOP FOR PARALLEL APPROACH
4	- 30" X 48" CLEARANCE CENTERED AT THE RANGE OVEN FOR PARALLEL APPROACH WHEN OVEN DOOR IS OPEN
5	- 30" X 48" CLEARANCE REQUIRED AT REFRIGERATOR FOR PARALLEL APPROACH; CENTERLINE OF CLEARANCE SHALL BE OFFSET 24" MAXIMUM FROM CENTERLINE OF DEDICATED SPACE
6	- 30" X 48" CLEARANCE REQUIRED AT WORK SPACE FOR FORWARD APPROACH
7	- 30" X 48" CLEARANCE CENTERED AT WASHER OR WASHER/DRYER COMBINATION UNIT FOR PARALLEL APPROACH
8	- 30" X 48" CLEARANCE REQUIRED AT LAVATORY
9	- 56" X 60" CLEARANCE REQUIRED AT TOILET
10	- 30" X 60" (LENGTH OF TUB/SHOWER) CLEARANCE REQUIRED AT BATHTUB/SHOWER
11	- 48" X 60" LATCH APPROACH, FULL SIDE, DOOR MANEUVERING CLEARANCE
12	- REMOVABLE BASE CABINET; RUN FLOOR FINISH UNDER REMOVABLE CABINET
13	- 56" X 60" FORWARD APPROACH, FULL SIDE, DOOR MANEUVERING CLEARANCE
NOTES:	
	- SOLID BLOCKING REQUIRED FOR FUTURE INSTALLATION OF GRAB BARS. IN UFAS UNITS, GRAB BARS REQUIRED AS NOTED.
	- REQUIRED CLEARANCES
	- TURNING RADIUS
	- T-SHAPE

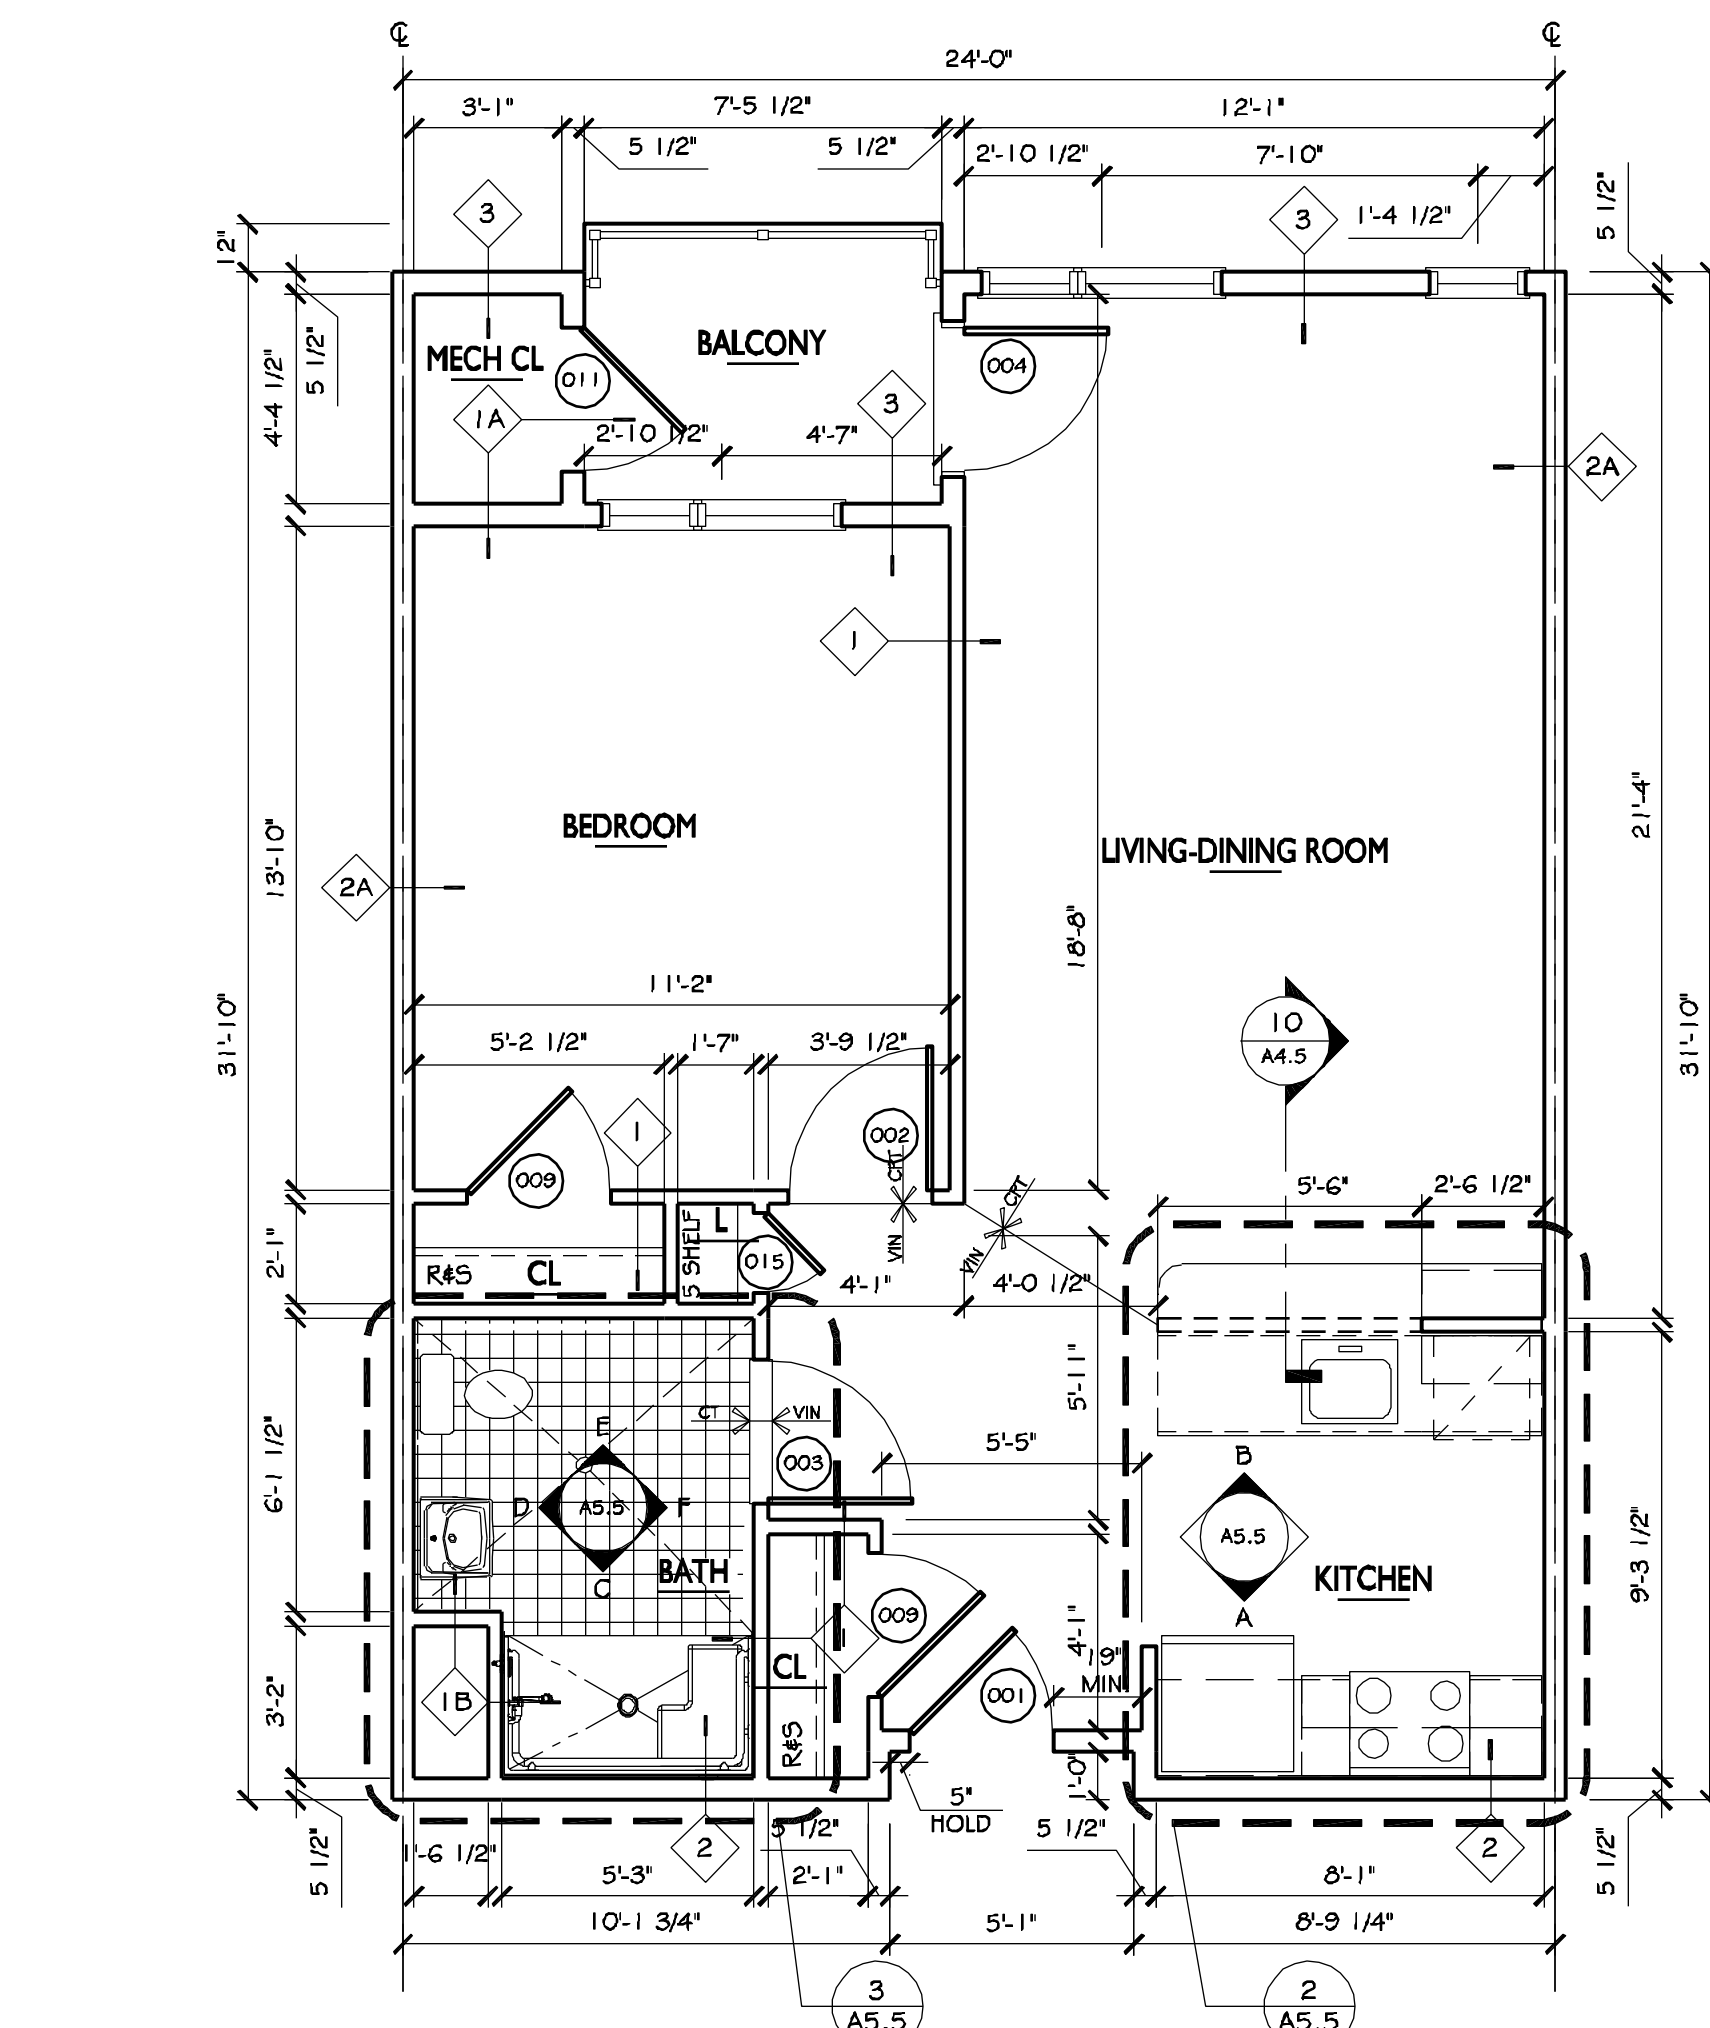


1 UNIT B4 - FULLY ADAPTED TYPE B UNIT WITH UFAS


SCALE: 1/4" = 1'-0" 7/23 SP

COPYRIGHT © 2010 BY BARTONPARTNERS, ARCHITECTS & PLANNERS. ALL RIGHTS RESERVED. THIS DRAWING AND ANY MATERIAL APPEARING HEREIN CONSTITUTE THE ORIGINAL AND UNPUBLISHED WORK OF BARTONPARTNERS, ARCHITECTS & PLANNERS AND THE SAME MAY NOT BE REPRODUCED OR TRANSMITTED IN ANY FORM OR BY ANY MEANS, ELECTRONIC OR MECHANICAL, WITHOUT THE WRITTEN CONSENT OF THE ARCHITECT.

NO.	REVISIONS	DATE
1	PERMIT ISSUE	09.15.10
2		
3		
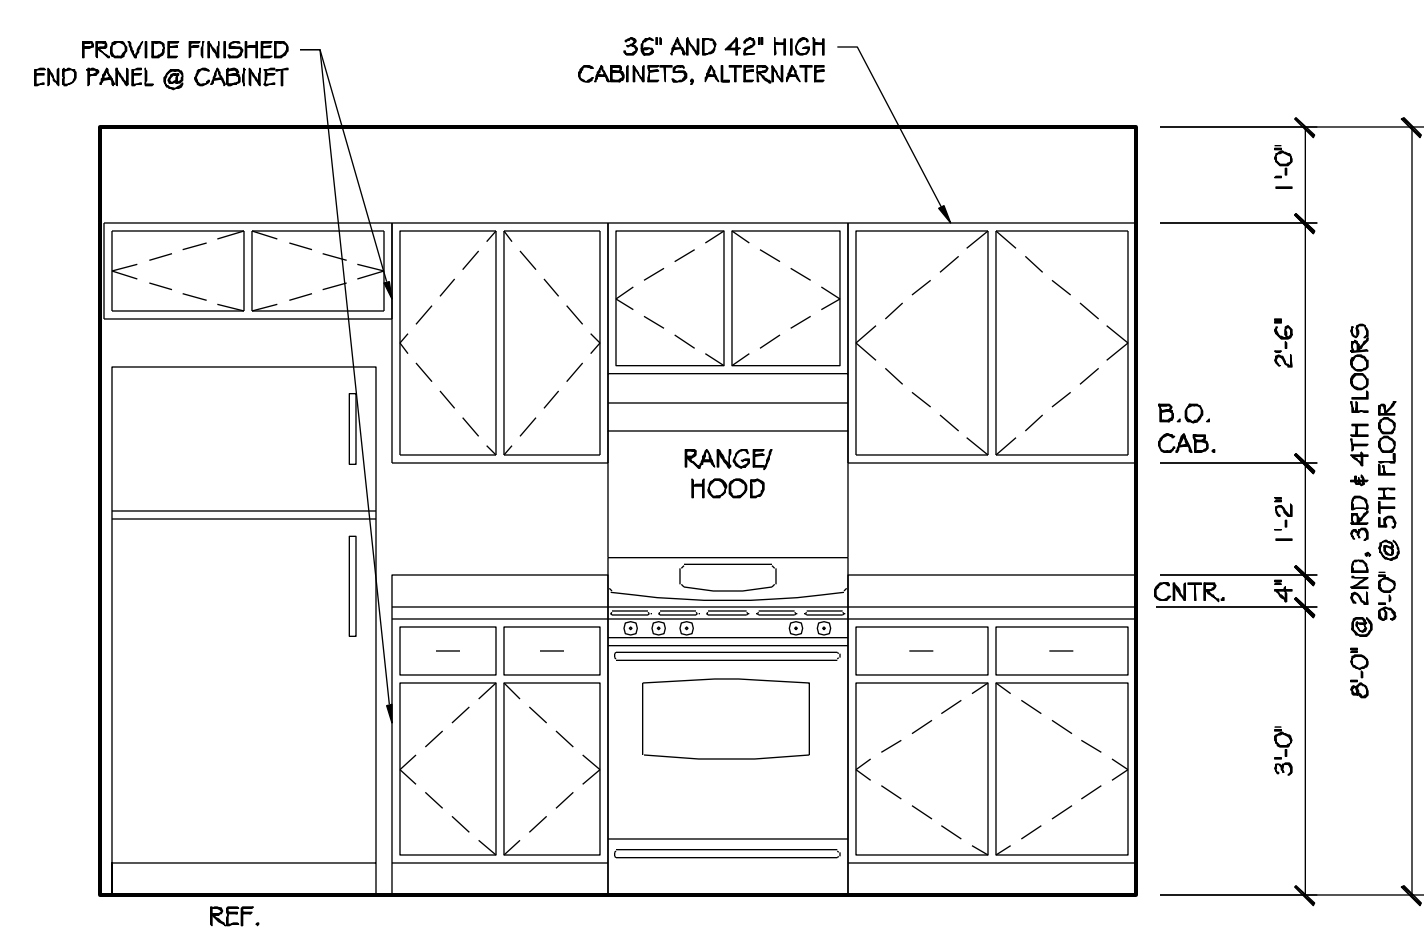


ELEVATION-A

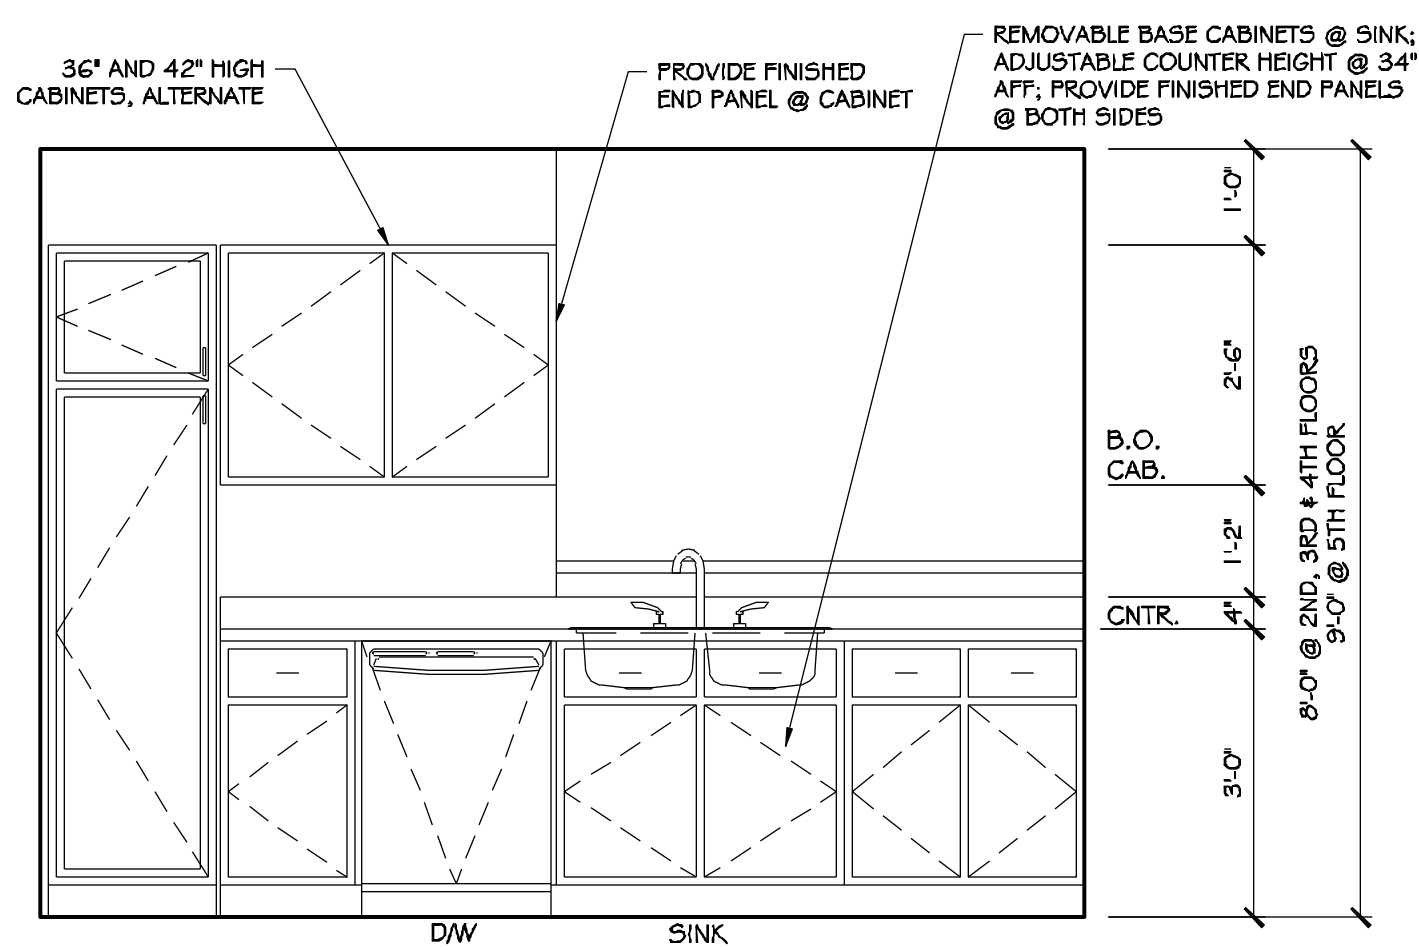


ELEVATION-B

5 ADAPTABLE KITCHEN - UNIT C


SCALE: 1/2" = 1'-0"

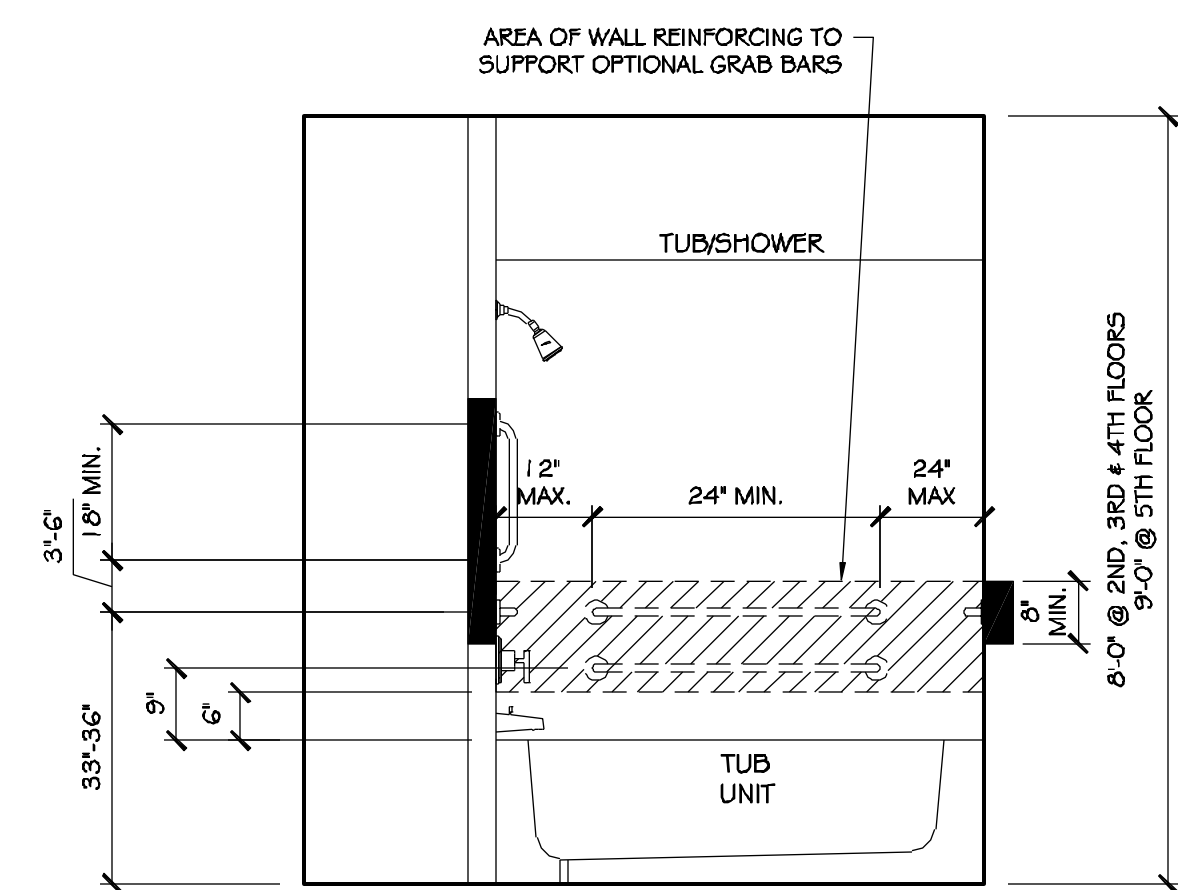


ELEVATION-C

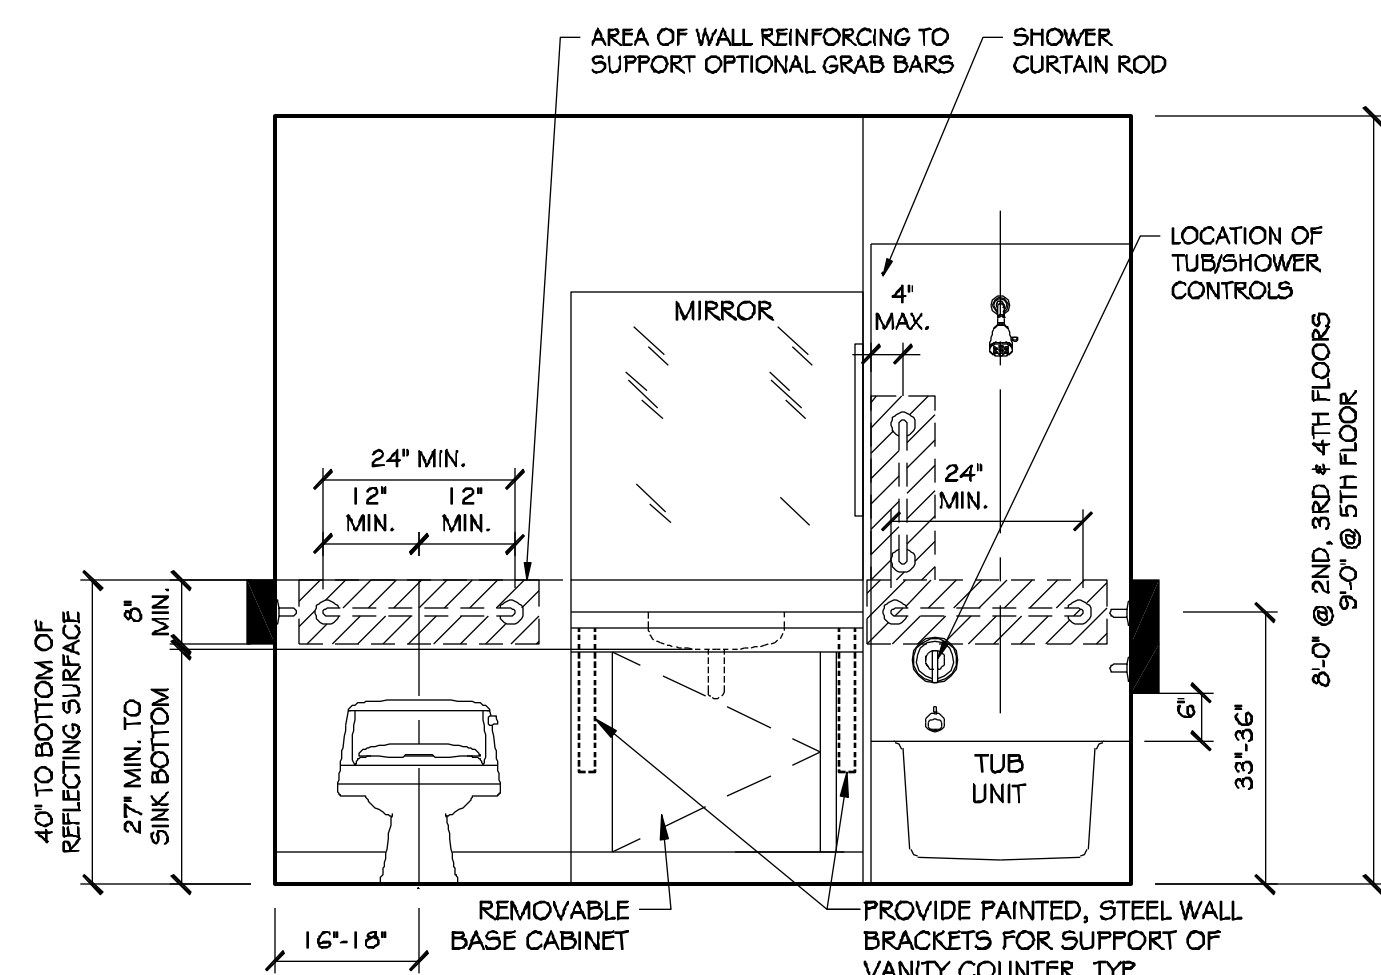

ELEVATION-D

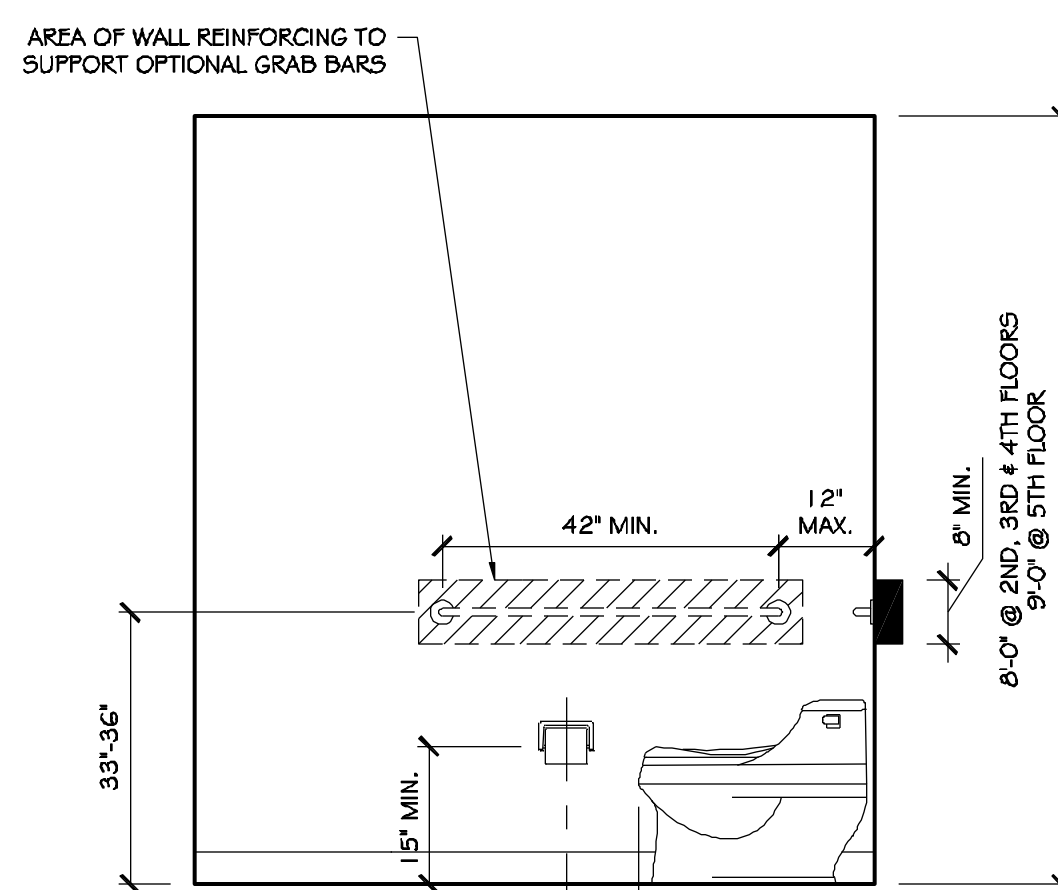


ELEVATION-E

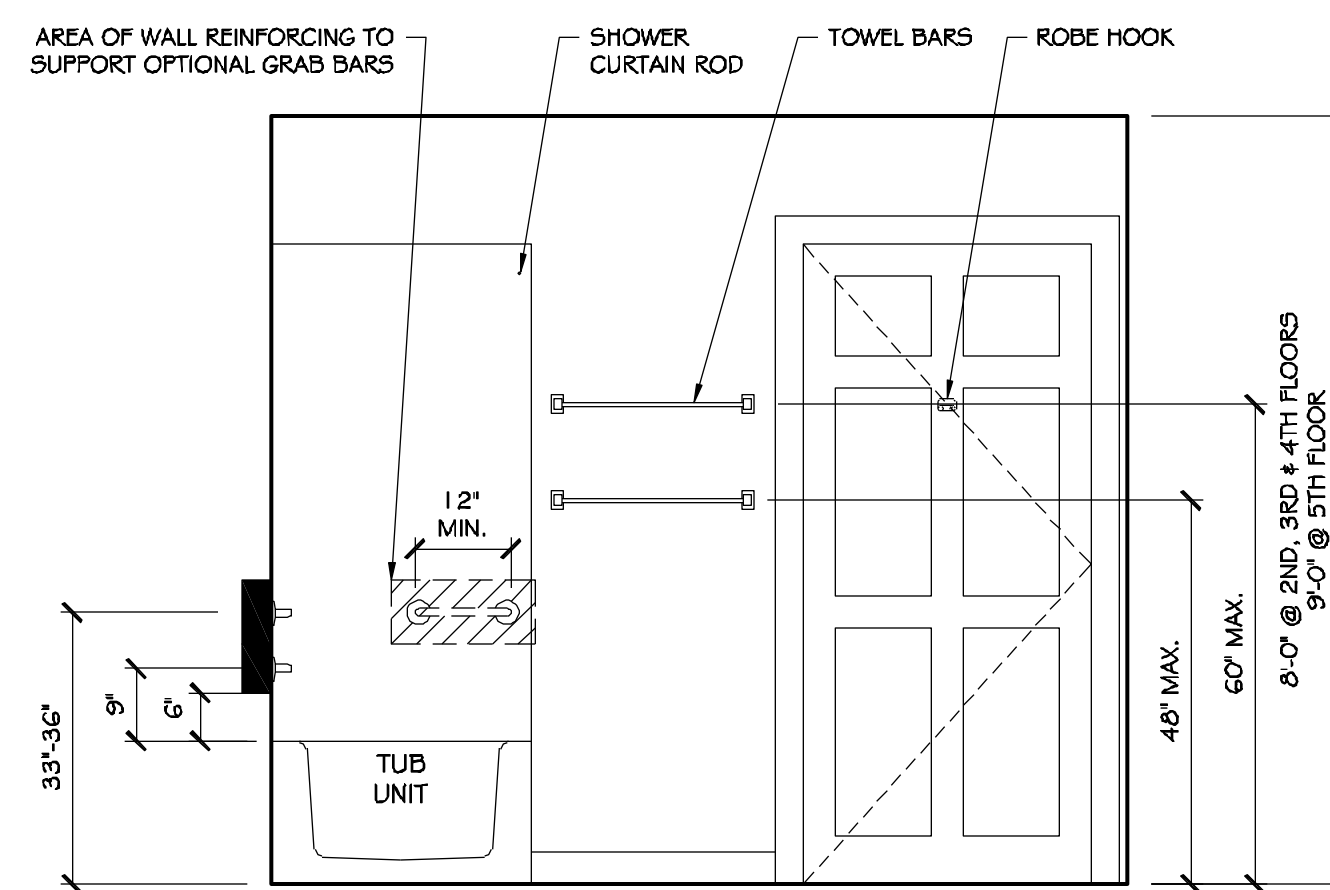

ELEVATION-F


4 ADAPTABLE BATHROOM - UNIT C

SCALE: 1/2" = 1'-0"

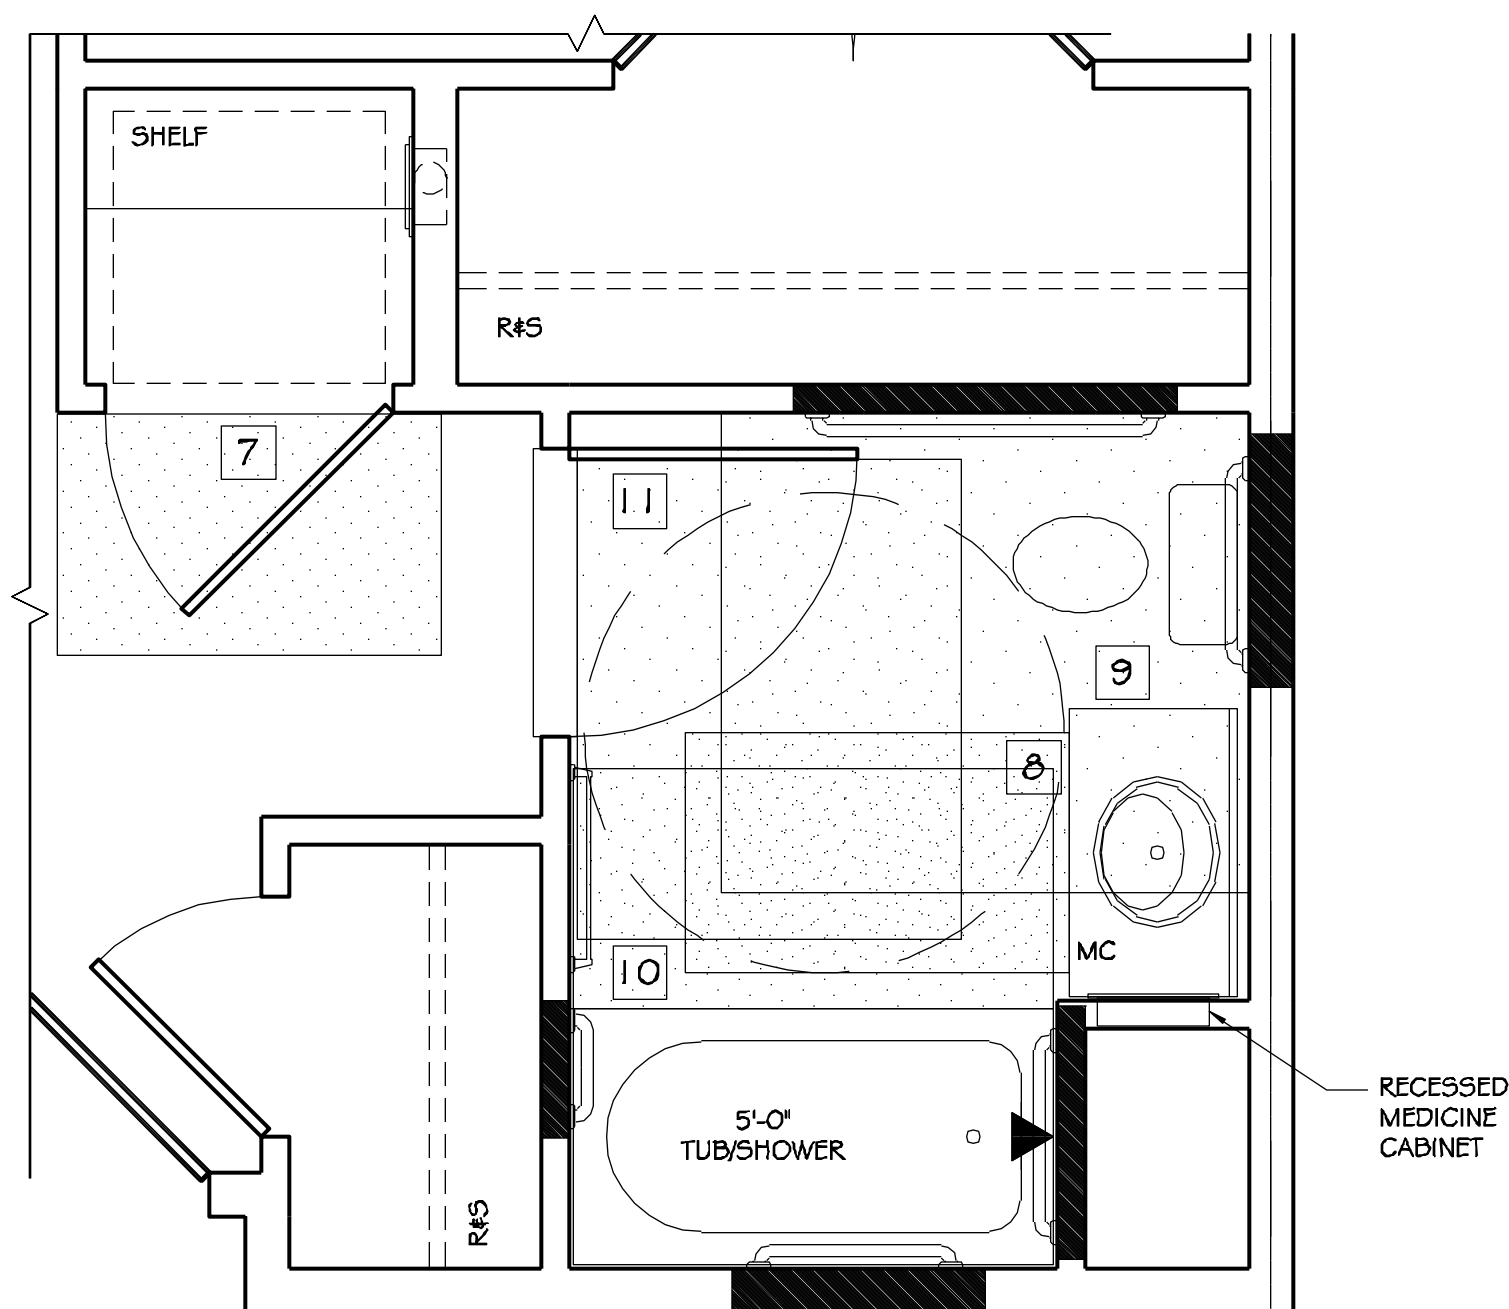

3 ENLARGED BATHROOM PLAN

SCALE: 1/2" = 1'-0"

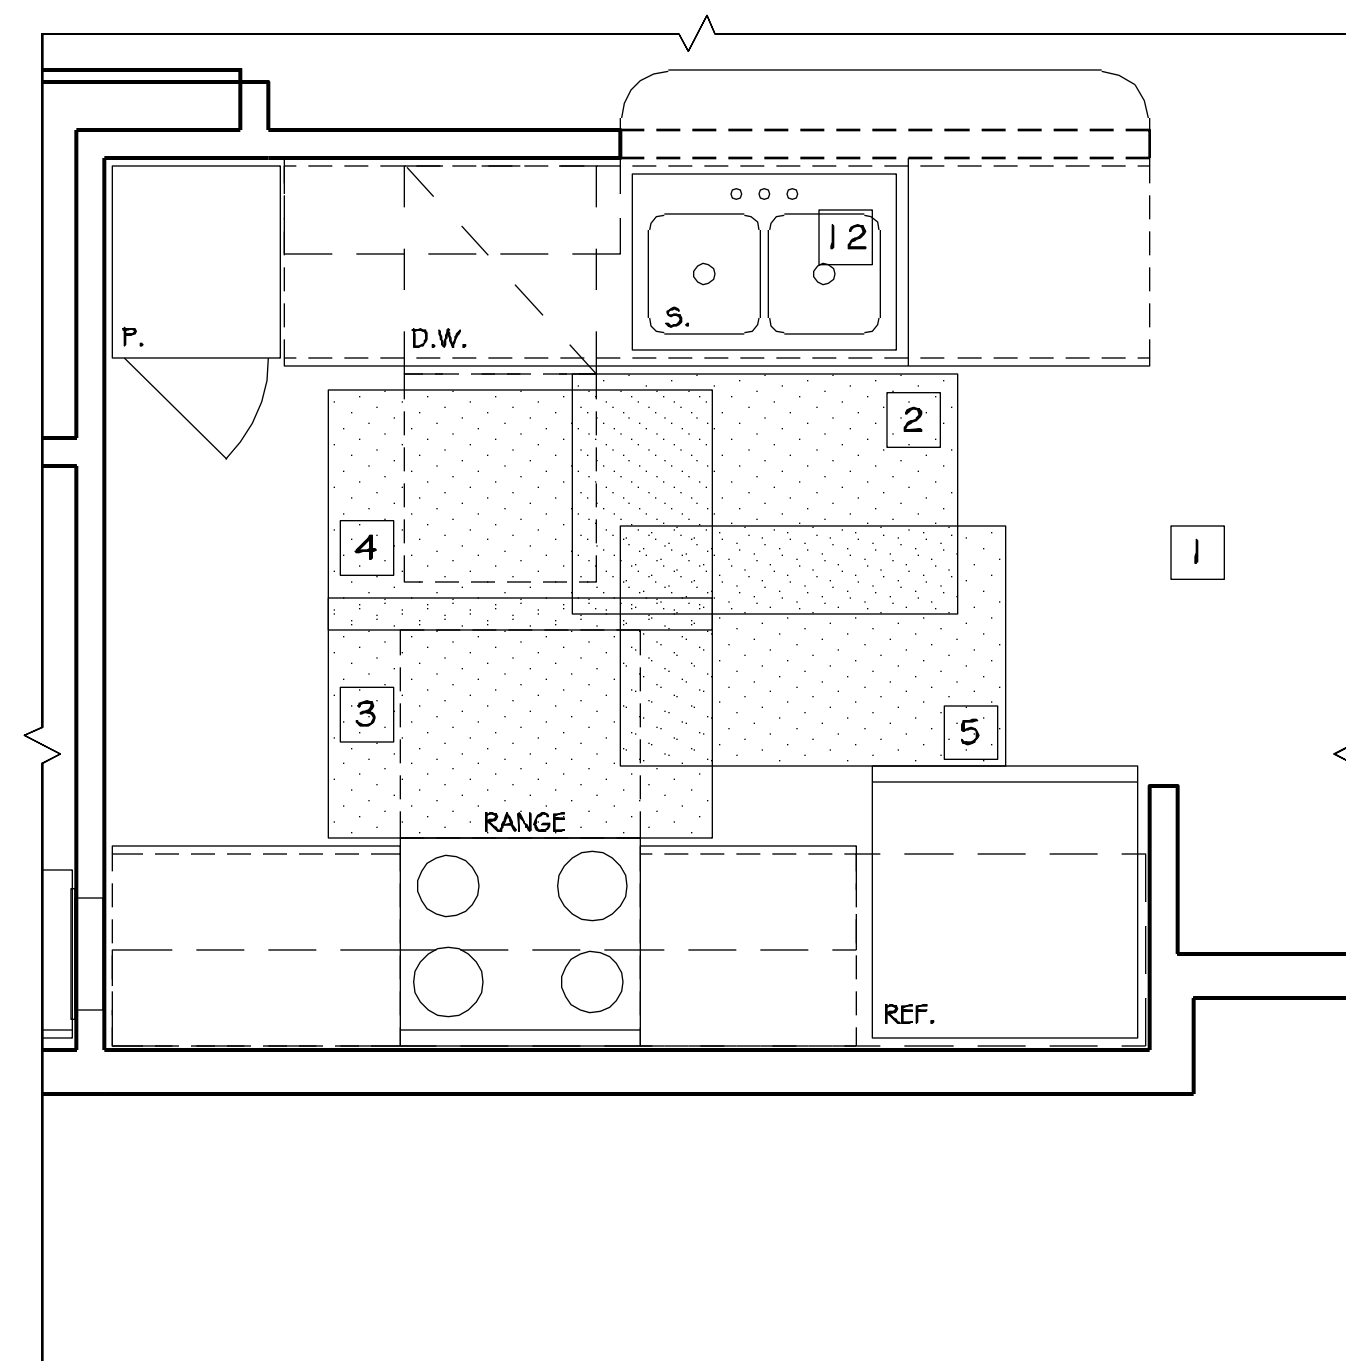


2 ENLARGED KITCHEN PLAN

SCALE: 1/2" = 1'-0"

ACCESSIBILITY KEYNOTES	
1	- CLEARANCE BETWEEN ALL OPPOSING BASE CABINETS, COUNTER TOPS, APPLIANCES, OR WALLS WITHIN KITCHEN WORK AREAS SHALL BE 40" MINIMUM
2	- 30" X 48" CLEARANCE REQUIRED AT SINK FOR PARALLEL APPROACH; SAME CLEARANCE MAY BE USED FOR DISHWASHER (CLEARANCE ENLARGED FOR T-SHAPED TURNING SPACE)
3	- 30" X 48" CLEARANCE CENTERED AT THE RANGE COOKTOP FOR PARALLEL APPROACH
4	- 30" X 48" CLEARANCE CENTERED AT THE RANGE OVEN FOR PARALLEL APPROACH WHEN OVEN DOOR IS OPEN
5	- 30" X 48" CLEARANCE REQUIRED AT REFRIGERATOR FOR PARALLEL APPROACH; CENTERLINE OF CLEARANCE SHALL BE OFFSET 24" MAXIMUM FROM CENTERLINE OF DEDICATED SPACE
6	- 30" X 48" CLEARANCE REQUIRED AT WORK SPACE FOR FORWARD APPROACH
7	- 30" X 48" CLEARANCE CENTERED AT WASHER OR WASHER/DRYER COMBINATION UNIT FOR PARALLEL APPROACH
8	- 30" X 48" CLEARANCE REQUIRED AT LAVATORY
9	- 56" X 60" CLEARANCE REQUIRED AT TOILET
10	- 30" X 60" (LENGTH OF TUB/SHOWER) CLEARANCE REQUIRED AT BATHTUB/SHOWER
11	- 48" X 60" LATCH APPROACH, PULL SIDE, DOOR MANEUVERING CLEARANCE
12	- REMOVABLE BASE CABINET; RUN FLOOR FINISH UNDER REMOVABLE CABINET
13	- 56" X 60" FORWARD APPROACH, PULL SIDE, DOOR MANEUVERING CLEARANCE

NOTES:	
	- SOLID BLOCKING REQUIRED FOR FUTURE INSTALLATION OF GRAB BARS. IN UFAS UNITS, GRAB BARS REQUIRED AS NOTED.
	- REQUIRED CLEARANCES
	- TURNING RADIUS
	- T-SHAPE

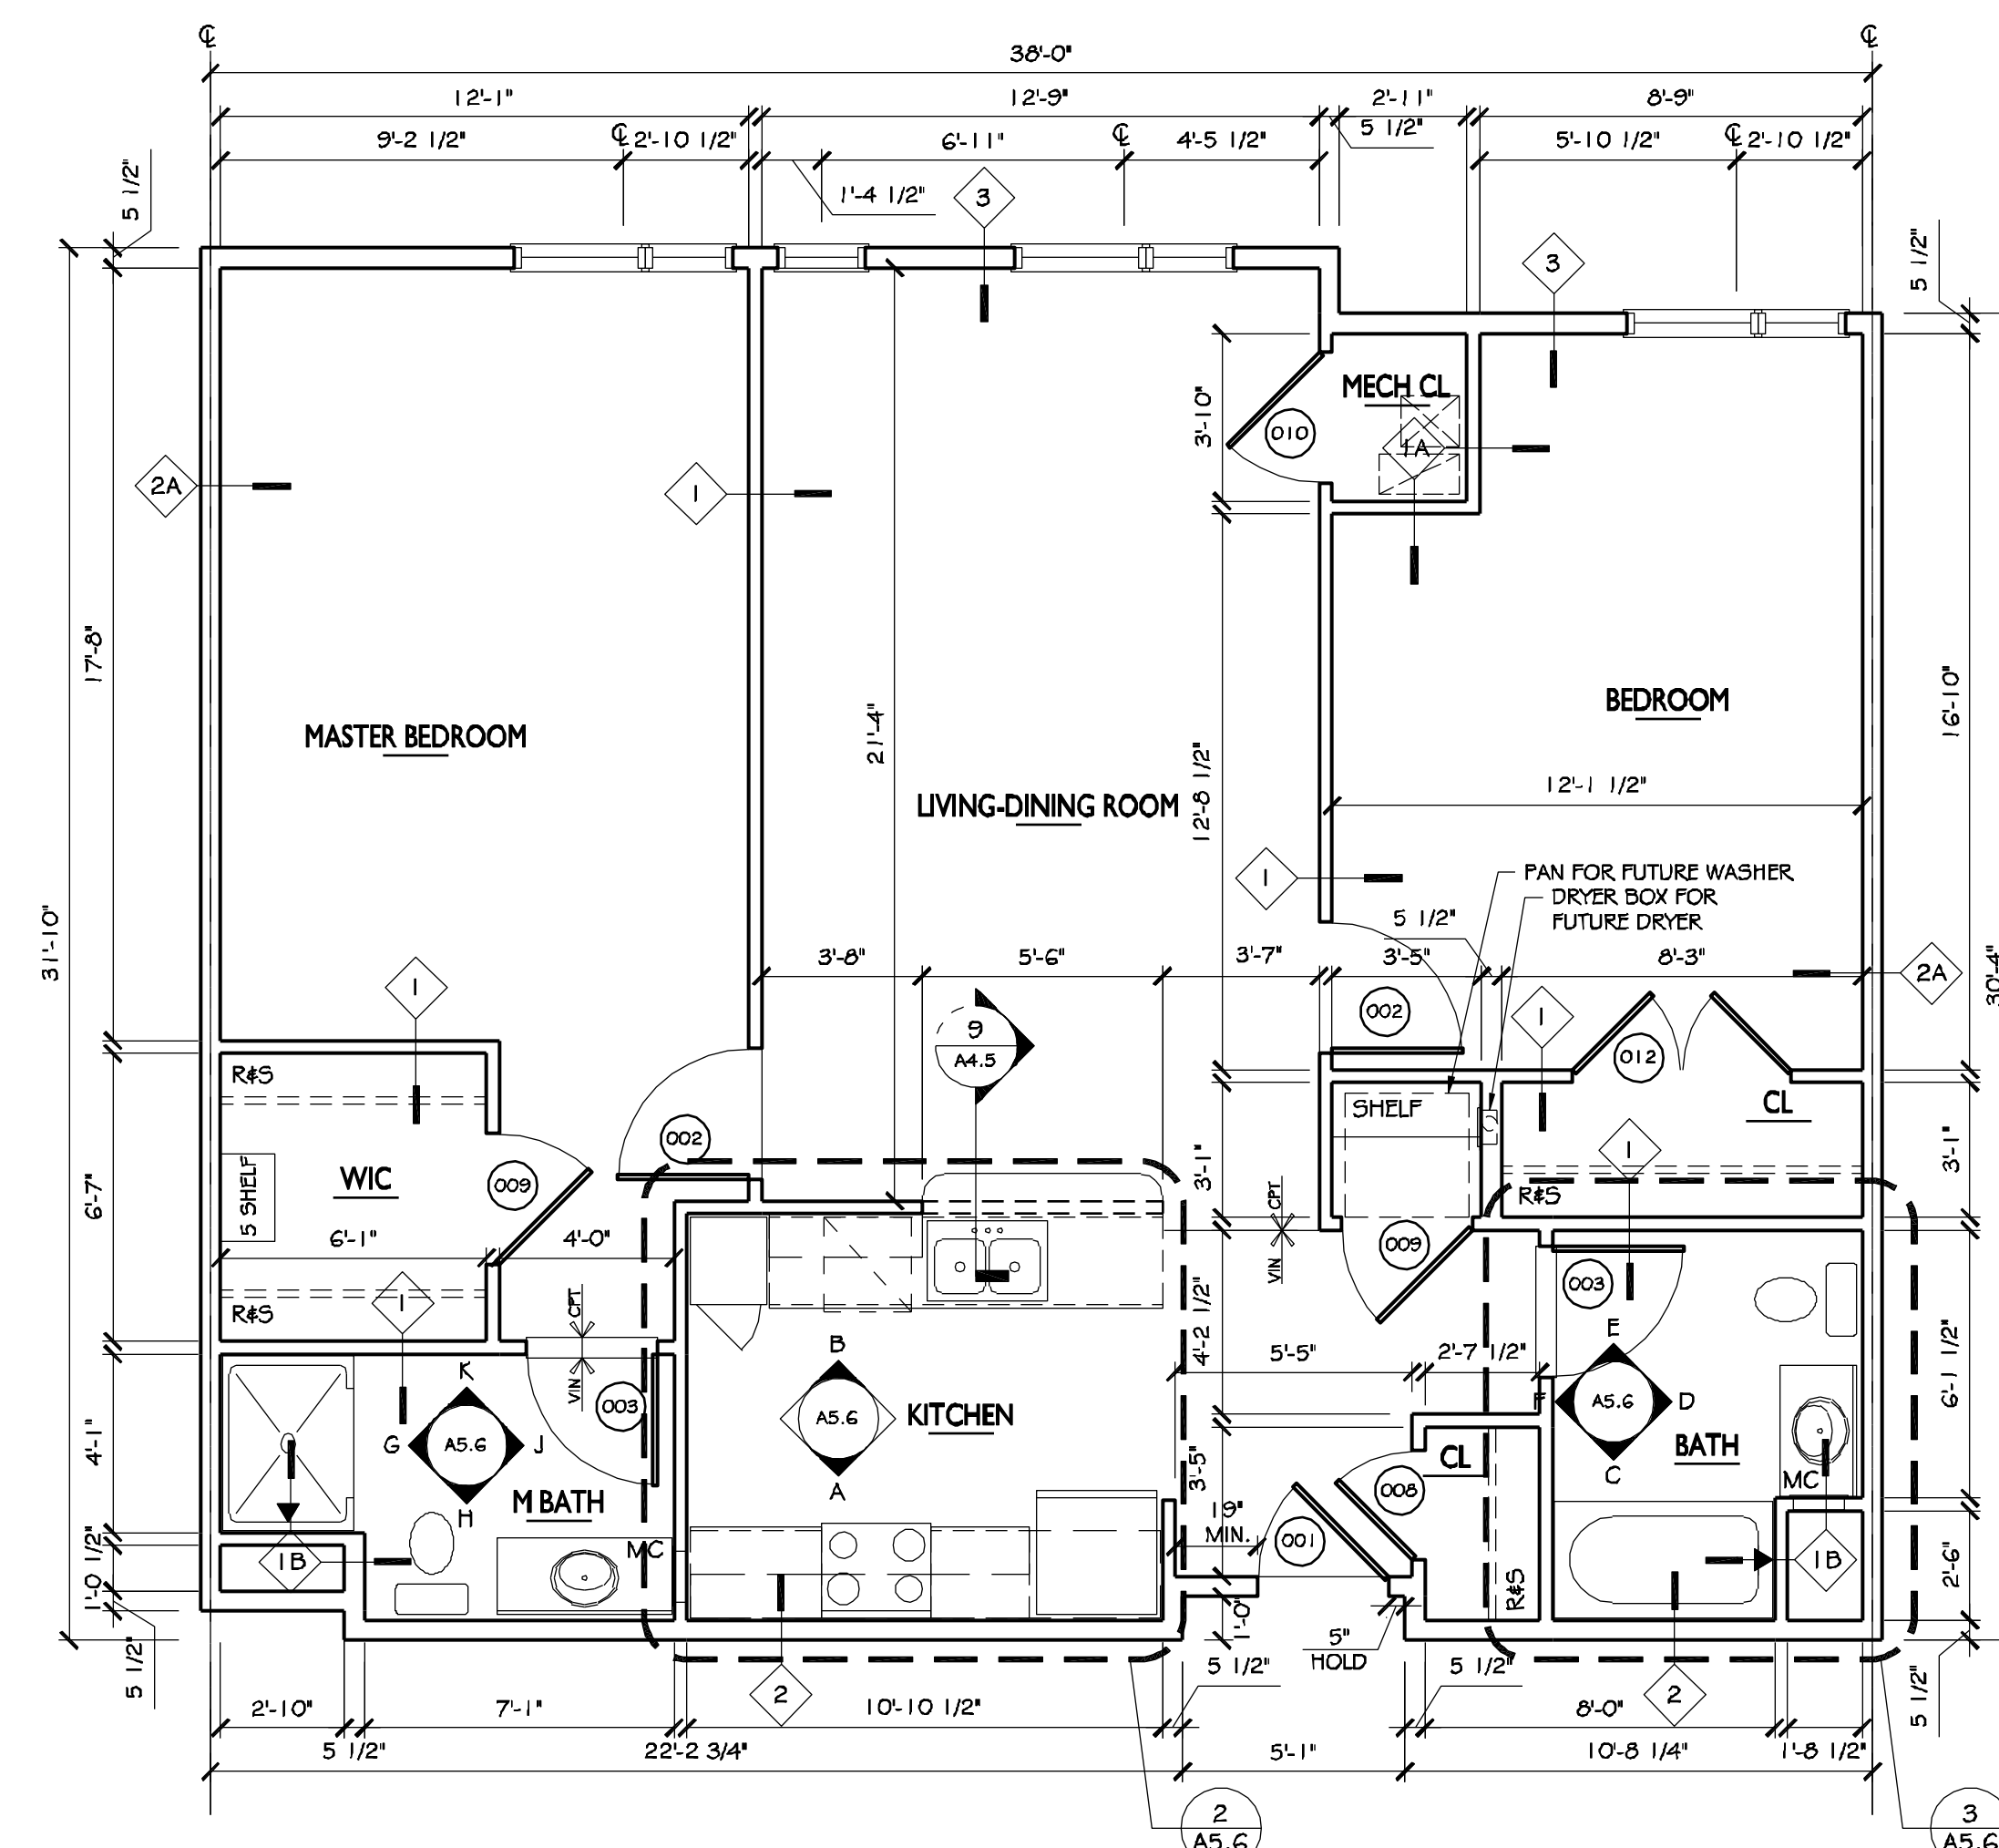


1 UNIT C


SCALE: 1/4" = 1'-0" 1, 1/8" 5"

COPYRIGHT © 2010 BY BARTONPARTNERS, ARCHITECTS & PLANNERS. ALL RIGHTS RESERVED. NO PART OF THIS DRAWING MAY BE REPRODUCED OR TRANSMITTED IN ANY FORM OR BY ANY MEANS, ELECTRONIC OR MECHANICAL, WITHOUT THE WRITTEN CONSENT OF THE ARCHITECT.

NO.	REVISIONS	DATE	PROJECT#
1	PERMIT ISSUE	09.15.10	18.08069
2			
3			
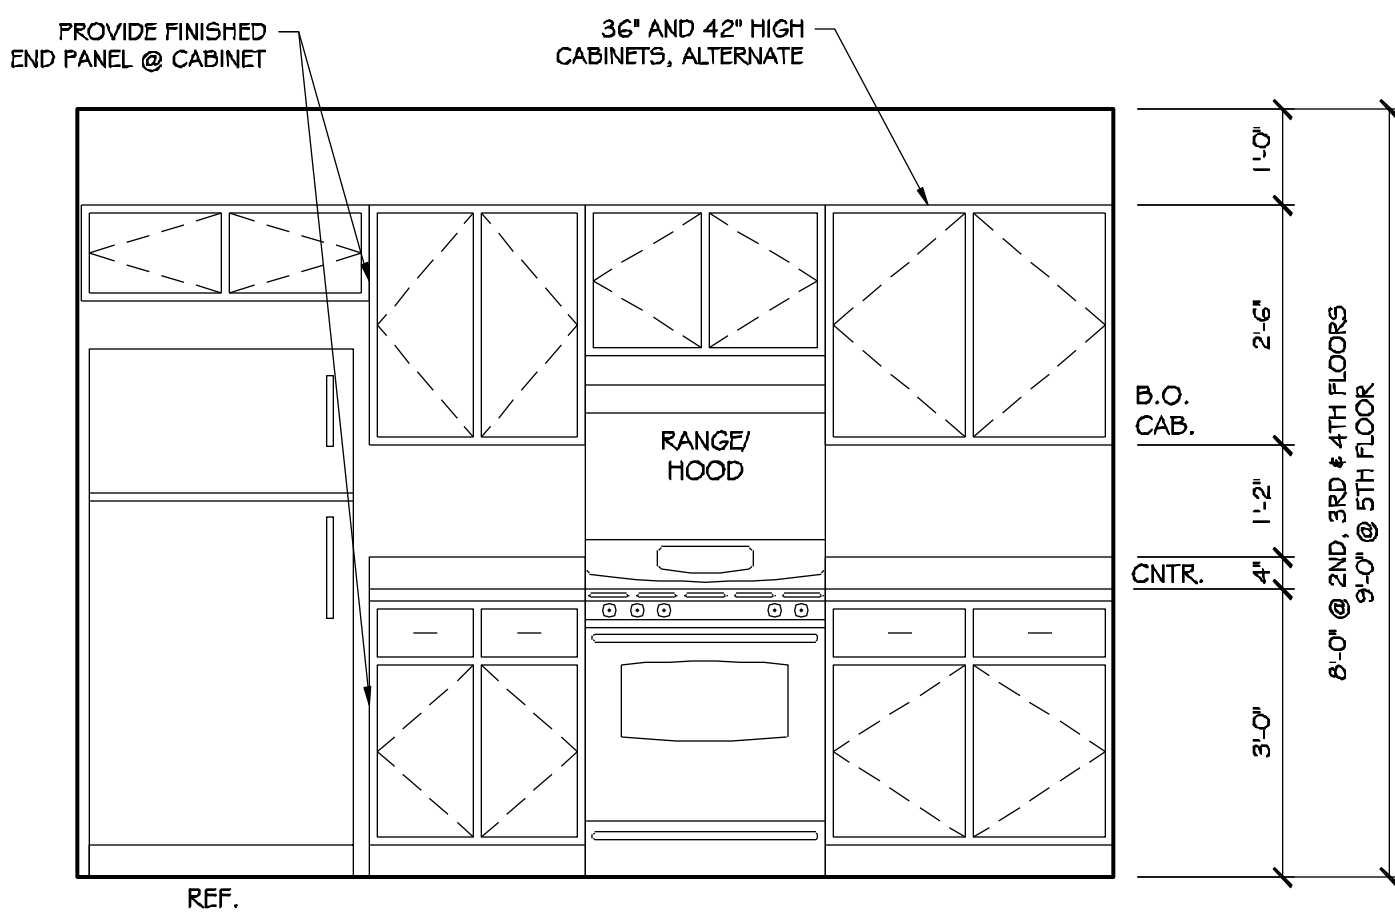


ELEVATION-A

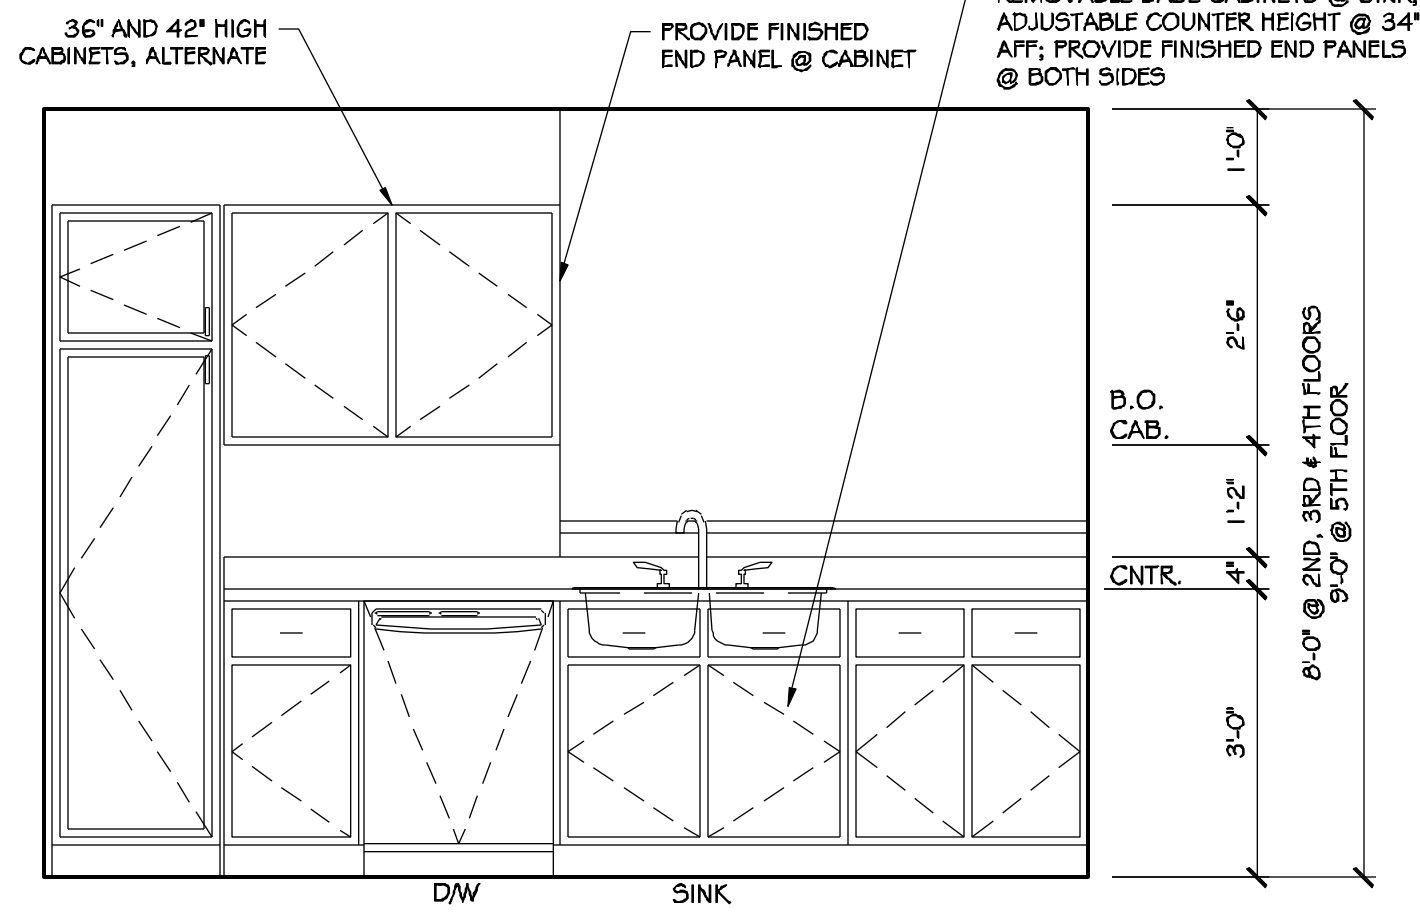


ELEVATION-B

4 ADAPTABLE KITCHEN - UNIT C2


SCALE: 1/2" = 1'-0"

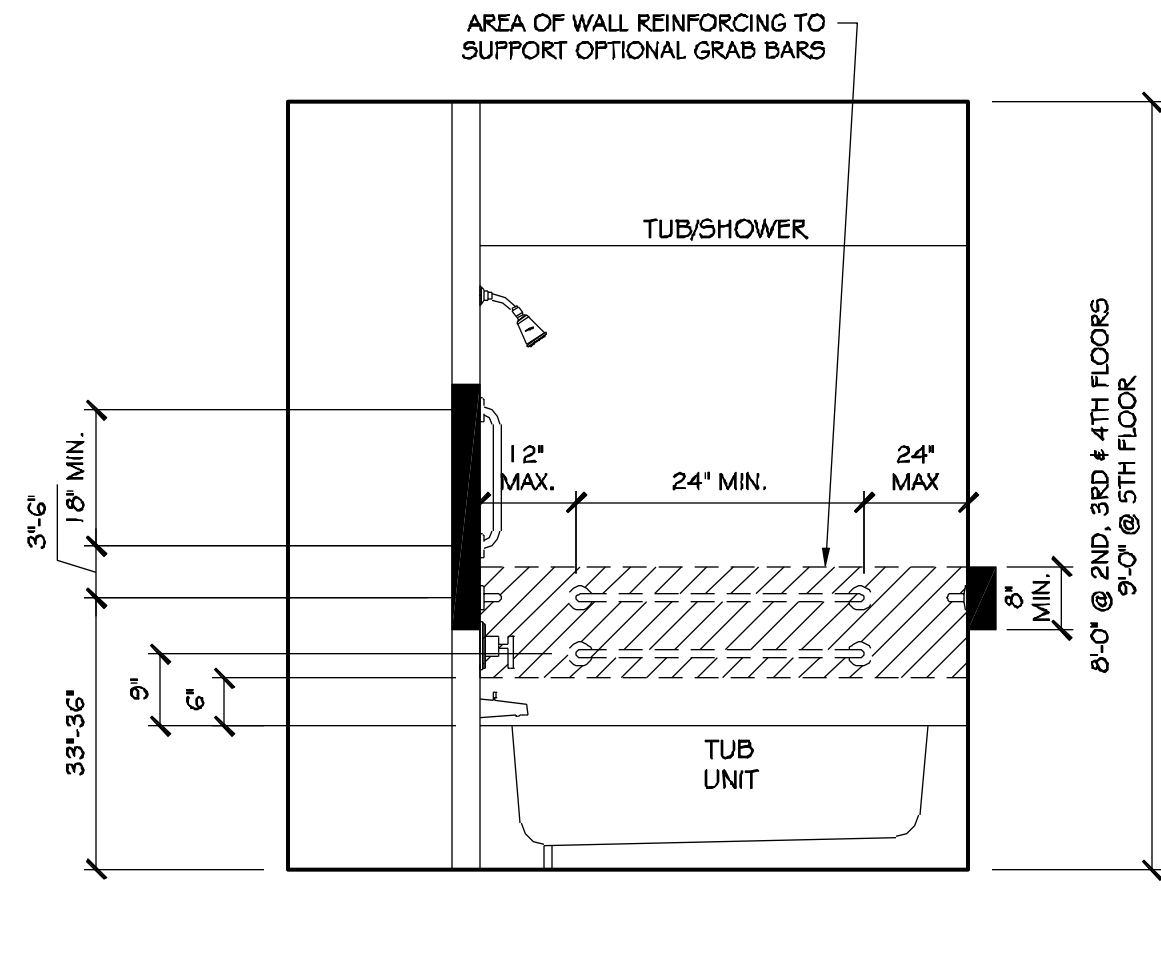


ELEVATION-C

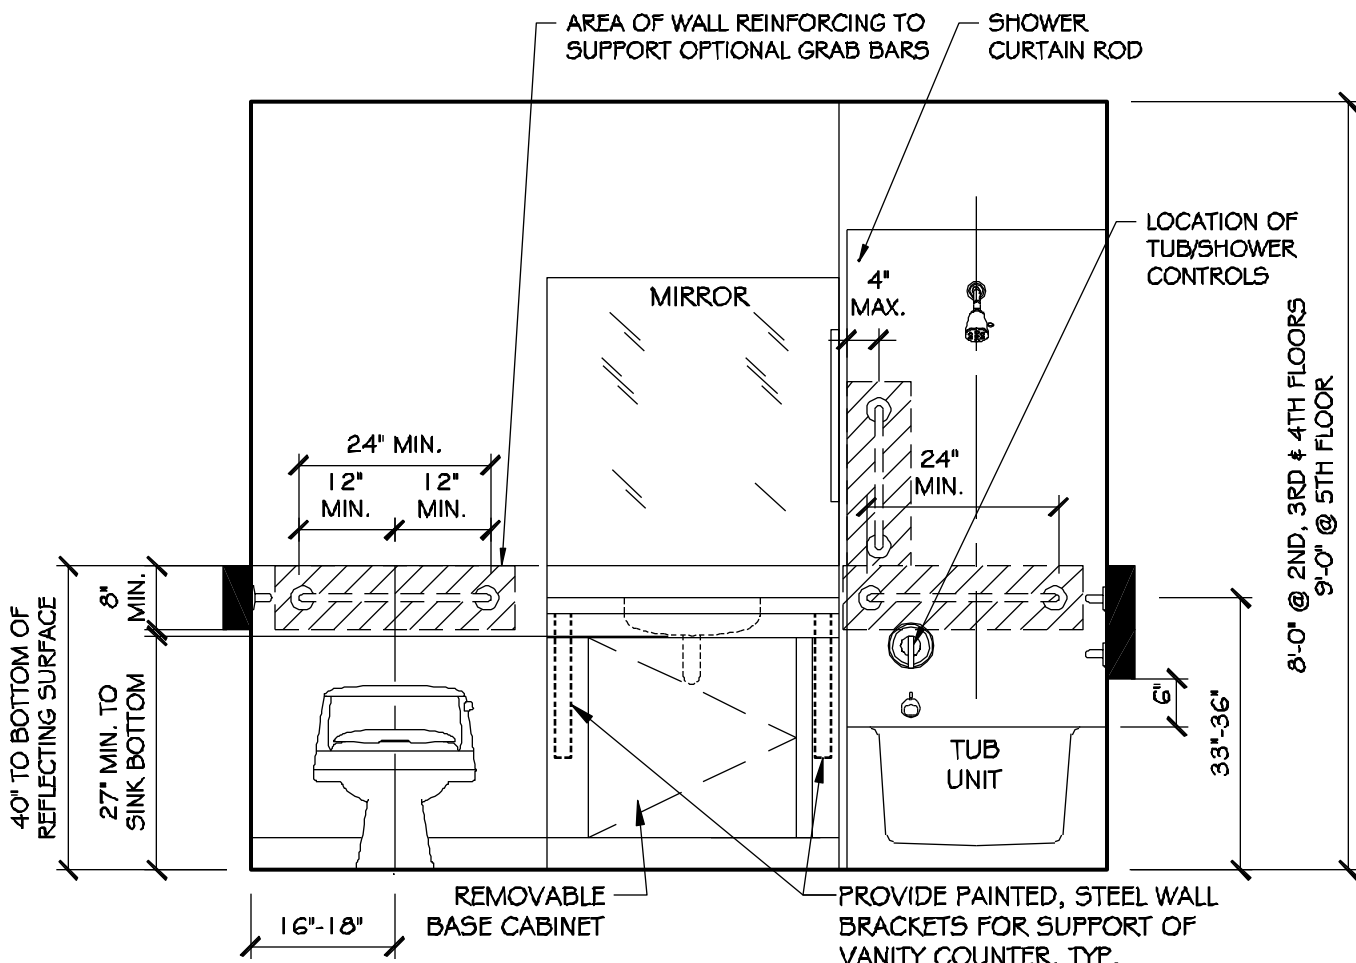

ELEVATION-D

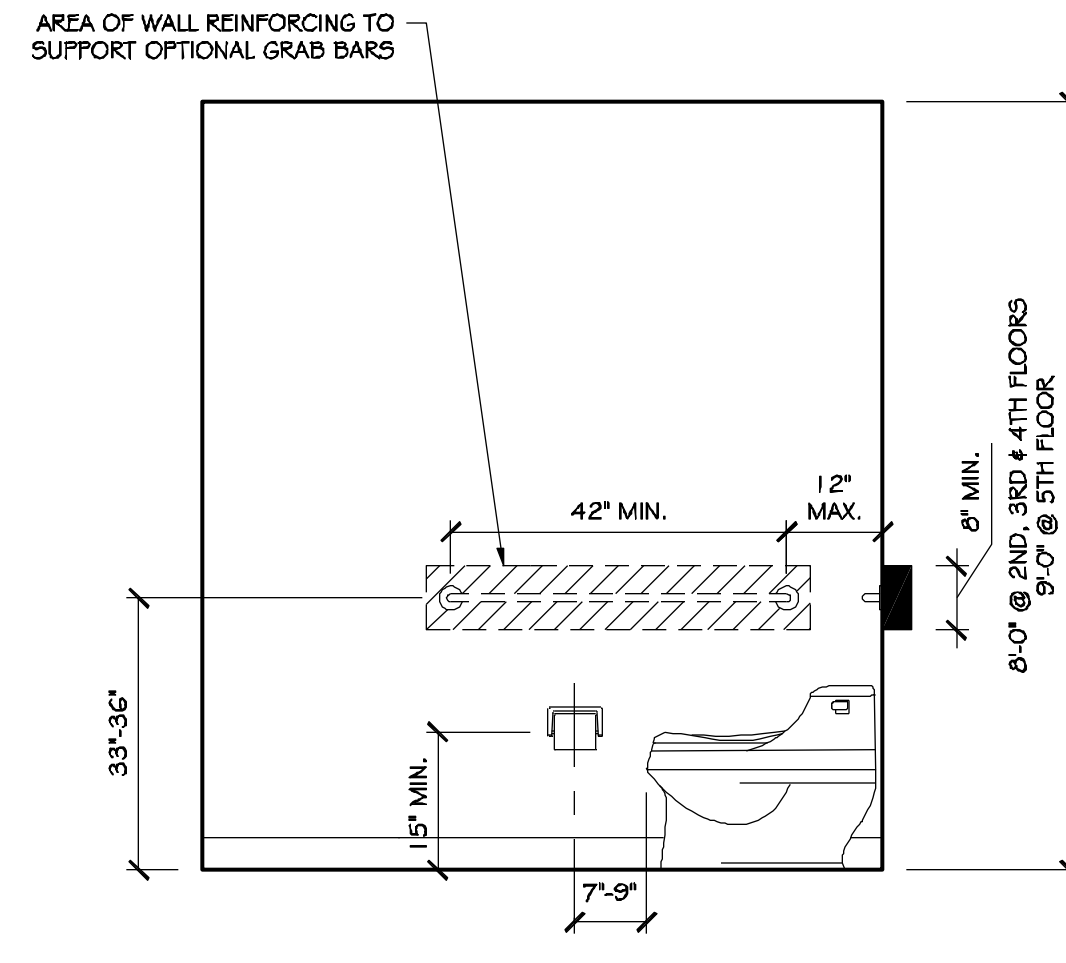


ELEVATION-E

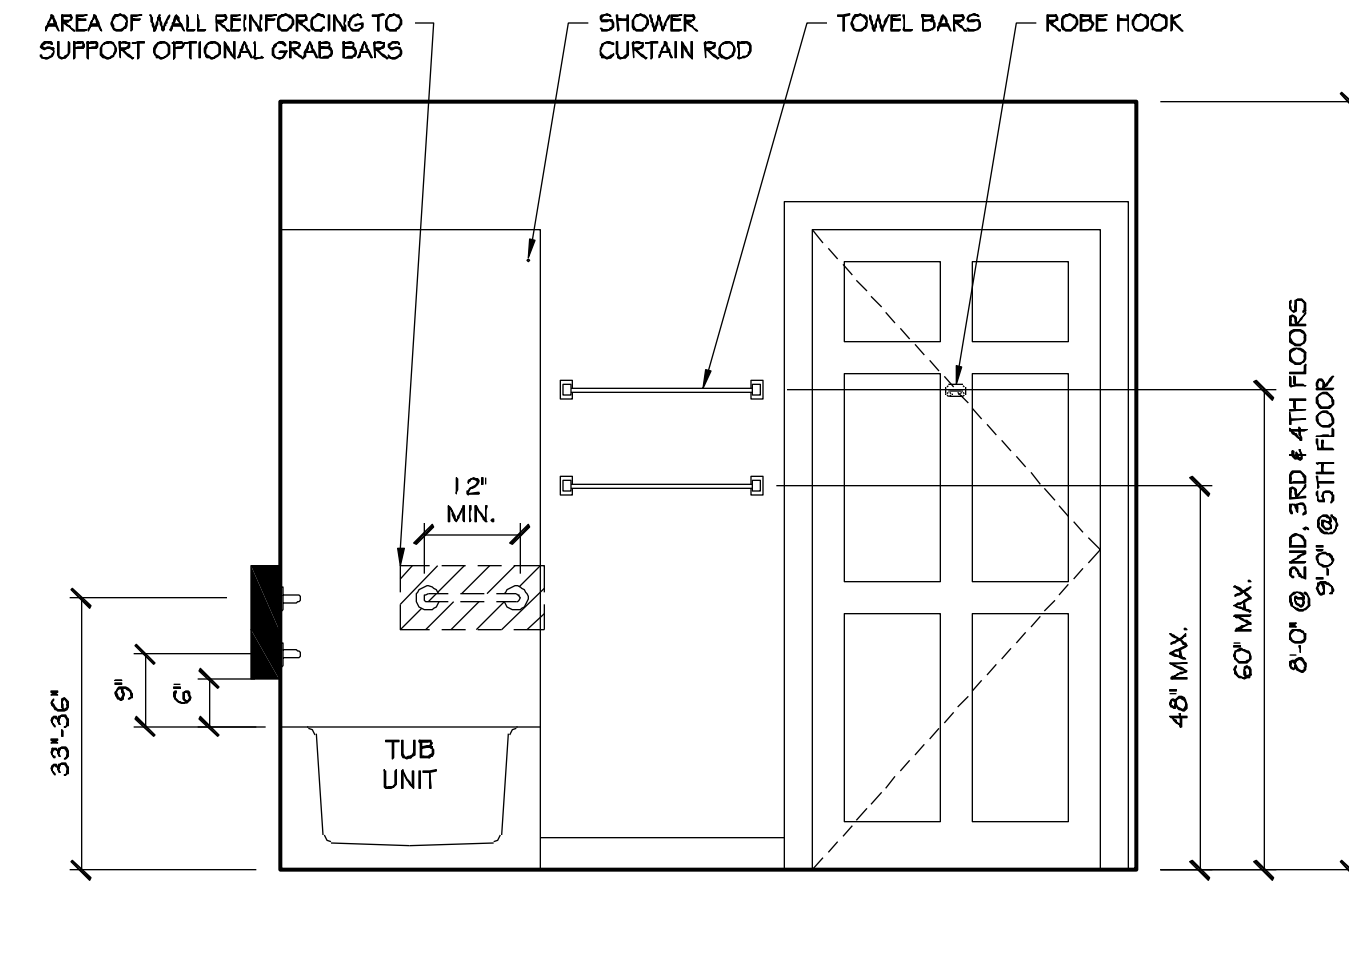

ELEVATION-F


5 ADAPTABLE BATHROOM - UNIT C2

SCALE: 1/2" = 1'-0"

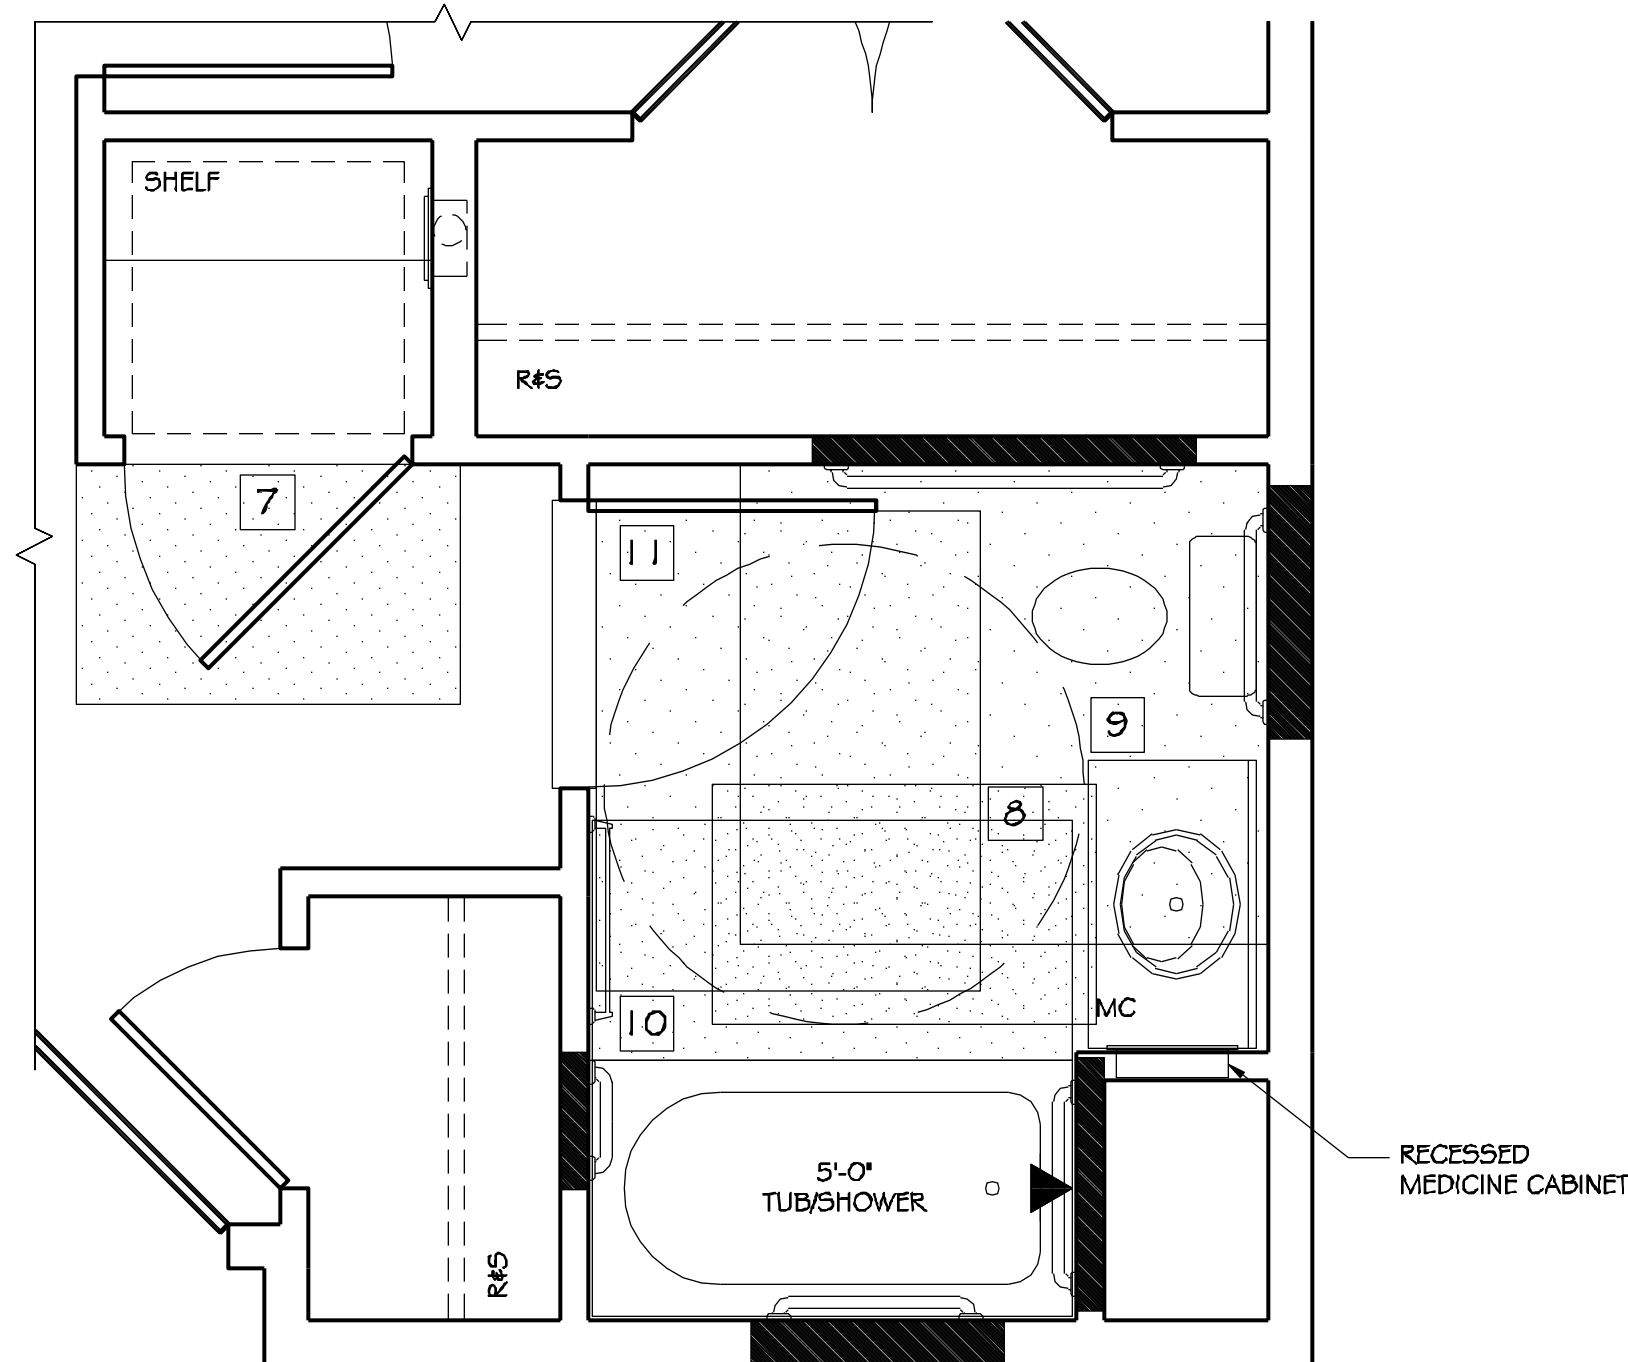

3 ENLARGED BATHROOM PLAN


SCALE: 1/2" = 1'-0"

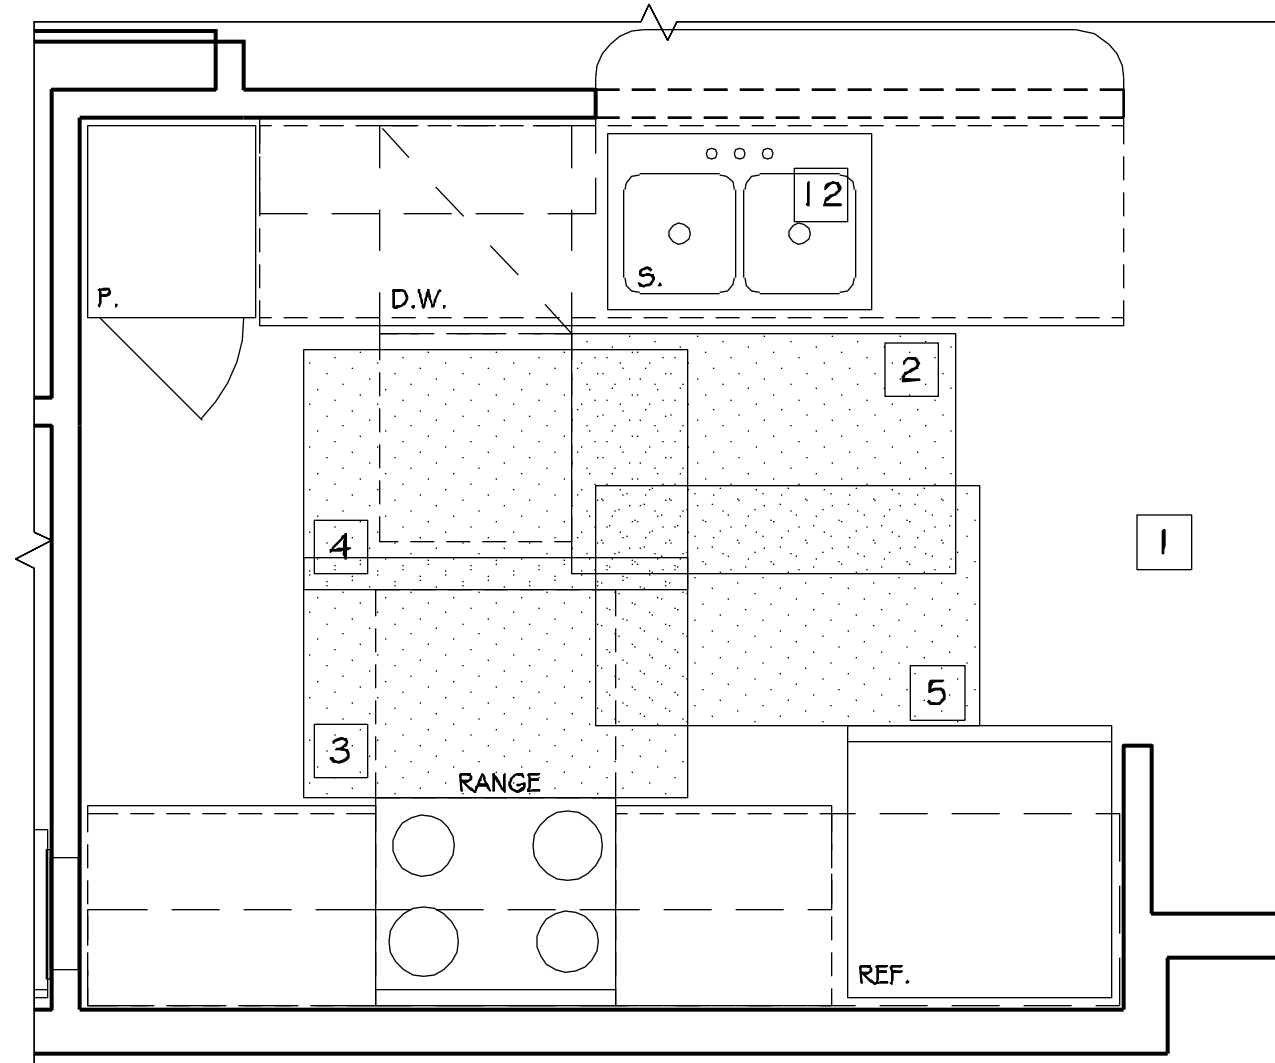

2 ENLARGED KITCHEN PLAN

SCALE: 1/2" = 1'-0"

ACCESSIBILITY KEYNOTES	
1	- CLEARANCE BETWEEN ALL OPPOSING BASE CABINETS, COUNTER TOPS, APPLIANCES, OR WALLS WITHIN KITCHEN WORK AREAS SHALL BE 40" MINIMUM
2	- 30" X 48" CLEARANCE REQUIRED AT SINK FOR PARALLEL APPROACH; SAME CLEARANCE MAY BE USED FOR DISHWASHER (CLEARANCE ENLARGED FOR T-SHAPED TURNING SPACE)
3	- 30" X 48" CLEARANCE CENTERED AT THE RANGE COOKTOP FOR PARALLEL APPROACH
4	- 30" X 48" CLEARANCE CENTERED AT THE RANGE OVEN FOR PARALLEL APPROACH WHEN OVEN DOOR IS OPEN
5	- 30" X 48" CLEARANCE REQUIRED AT REFRIGERATOR FOR PARALLEL APPROACH; CENTERLINE OF CLEARANCE SHALL BE OFFSET 24" MAXIMUM FROM CENTERLINE OF DEDICATED SPACE
6	- 30" X 48" CLEARANCE REQUIRED AT WORK SPACE FOR FORWARD APPROACH
7	- 30" X 48" CLEARANCE CENTERED AT WASHER OR WASHER/DRYER COMBINATION UNIT FOR PARALLEL APPROACH
8	- 30" X 48" CLEARANCE REQUIRED AT LAVATORY
9	- 56" X 60" CLEARANCE REQUIRED AT TOILET
10	- 30" X 60" (LENGTH OF TUB/SHOWER) CLEARANCE REQUIRED AT BATHTUB/SHOWER
11	- 48" X 60" LATCH APPROACH, PULL SIDE, DOOR MANEUVERING CLEARANCE
12	- REMOVABLE BASE CABINET; RUN FLOOR FINISH UNDER REMOVABLE CABINET
13	- 56" X 60" FORWARD APPROACH, PULL SIDE, DOOR MANEUVERING CLEARANCE
NOTES:	
	- SOLID BLOCKING REQUIRED FOR FUTURE INSTALLATION OF GRAB BARS. IN UFAS UNITS, GRAB BARS REQUIRED AS NOTED.
	- REQUIRED CLEARANCES
	- TURNING RADIUS
	- T-SHAPE

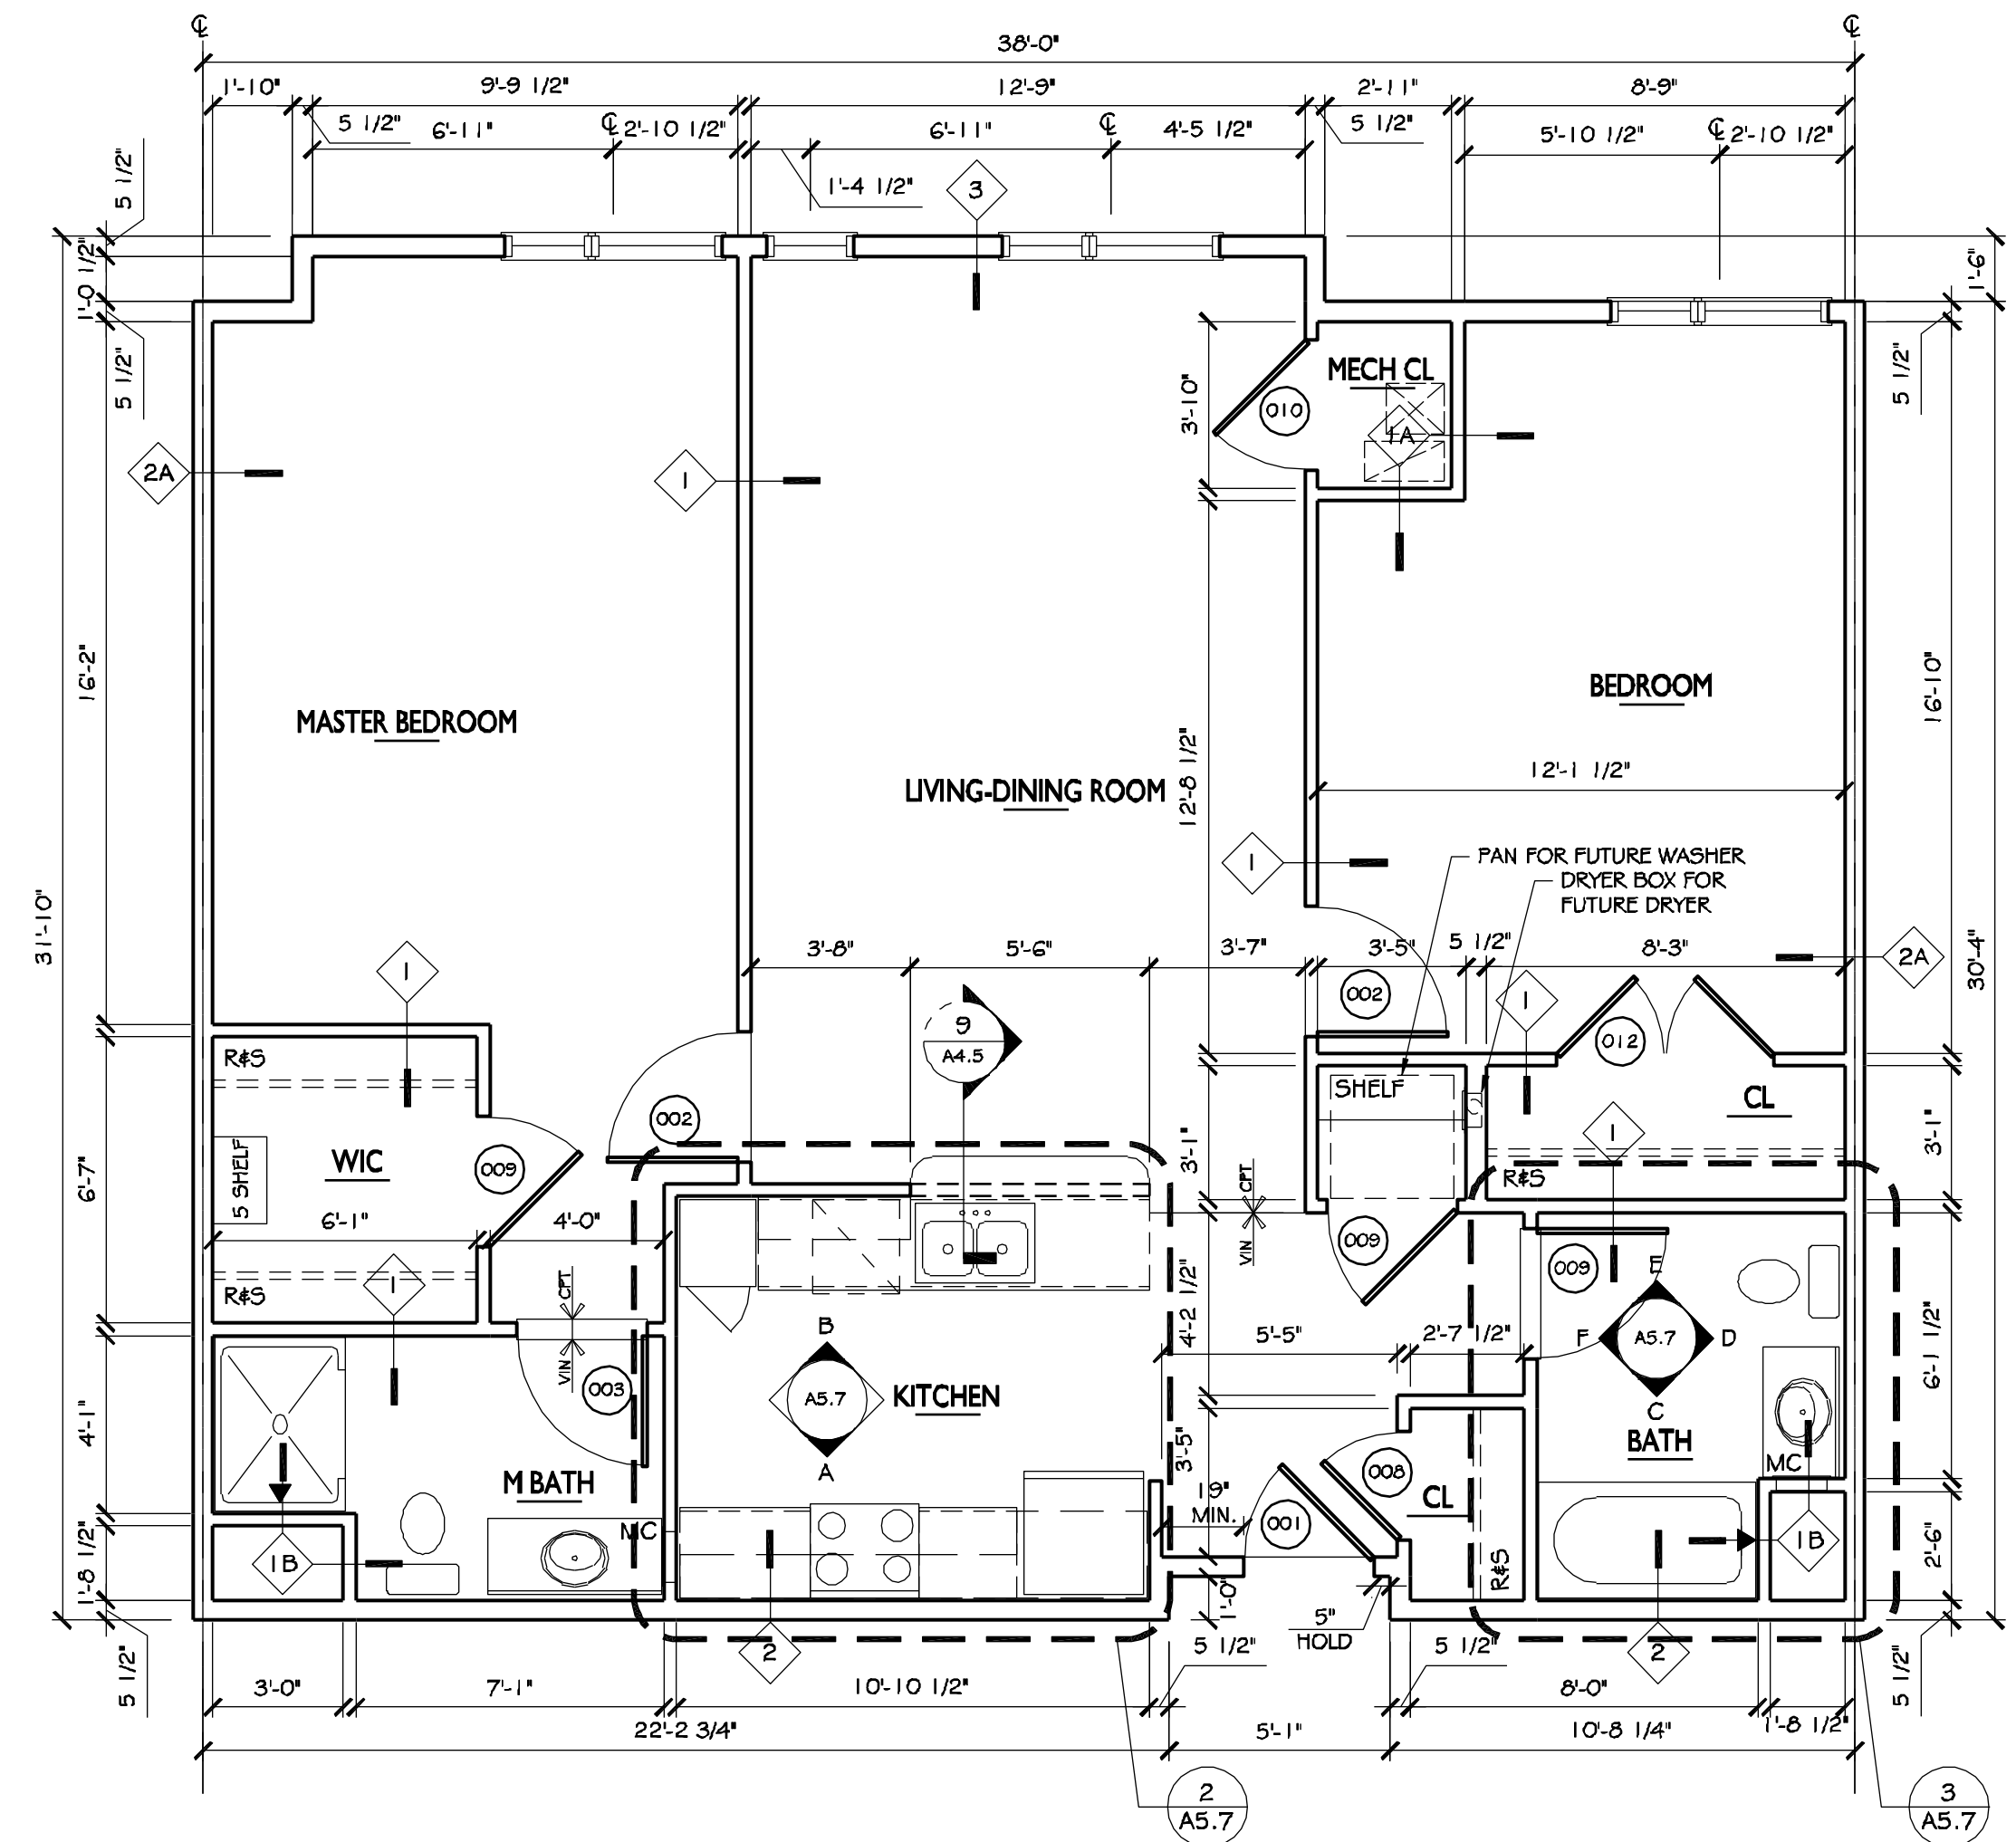

1 UNIT C2

SCALE: 1/4" = 1'-0" 1,183 5/8"

COPYRIGHT © 2010 BY BARTONPARTNERS, ARCHITECTS & PLANNERS. ALL RIGHTS RESERVED. * ALL IDEAS, DESIGNS, ARRANGEMENTS AND PLANS INDICATED OR REPRESENTED BY THIS DRAWING AND ATTACHED MATERIALS ARE THE PROPERTY OF BARTONPARTNERS, ARCHITECTS & PLANNERS AND SHALL NOT BE REPRODUCED OR TRANSMITTED IN ANY FORM OR BY ANY MEANS, ELECTRONIC OR MECHANICAL, INCLUDING PHOTOCOPYING, RECORDING, OR BY ANY INFORMATION STORAGE AND RETRIEVAL SYSTEM, WITHOUT THE WRITTEN CONSENT OF THE ARCHITECT.

NO.	REVISIONS	DATE	PROJECT#
1	PERMIT ISSUE	09.15.10	18.08069
2			
3			
DATE: 09.15.10
DRAWN BY: NB, TM
SCALE: A5 NOTED
CHECKED BY: SVA

BUILDING #1
UNIT C2




SCALE: 1/2" = 1'-0"




SCALE: 1/2" = 1'-0"




- NOTES:

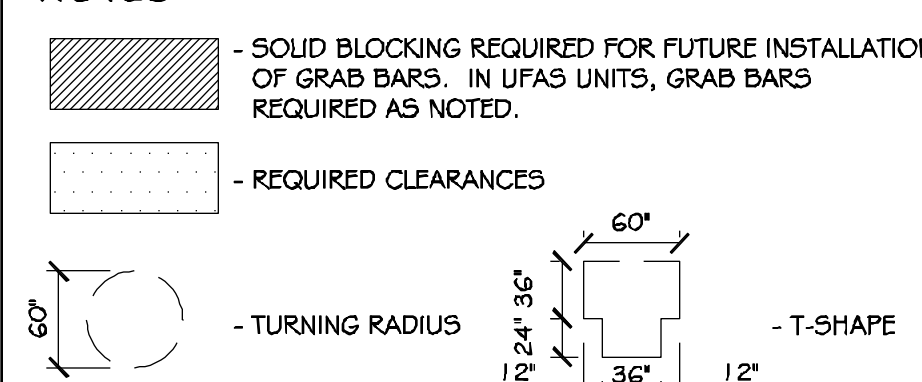


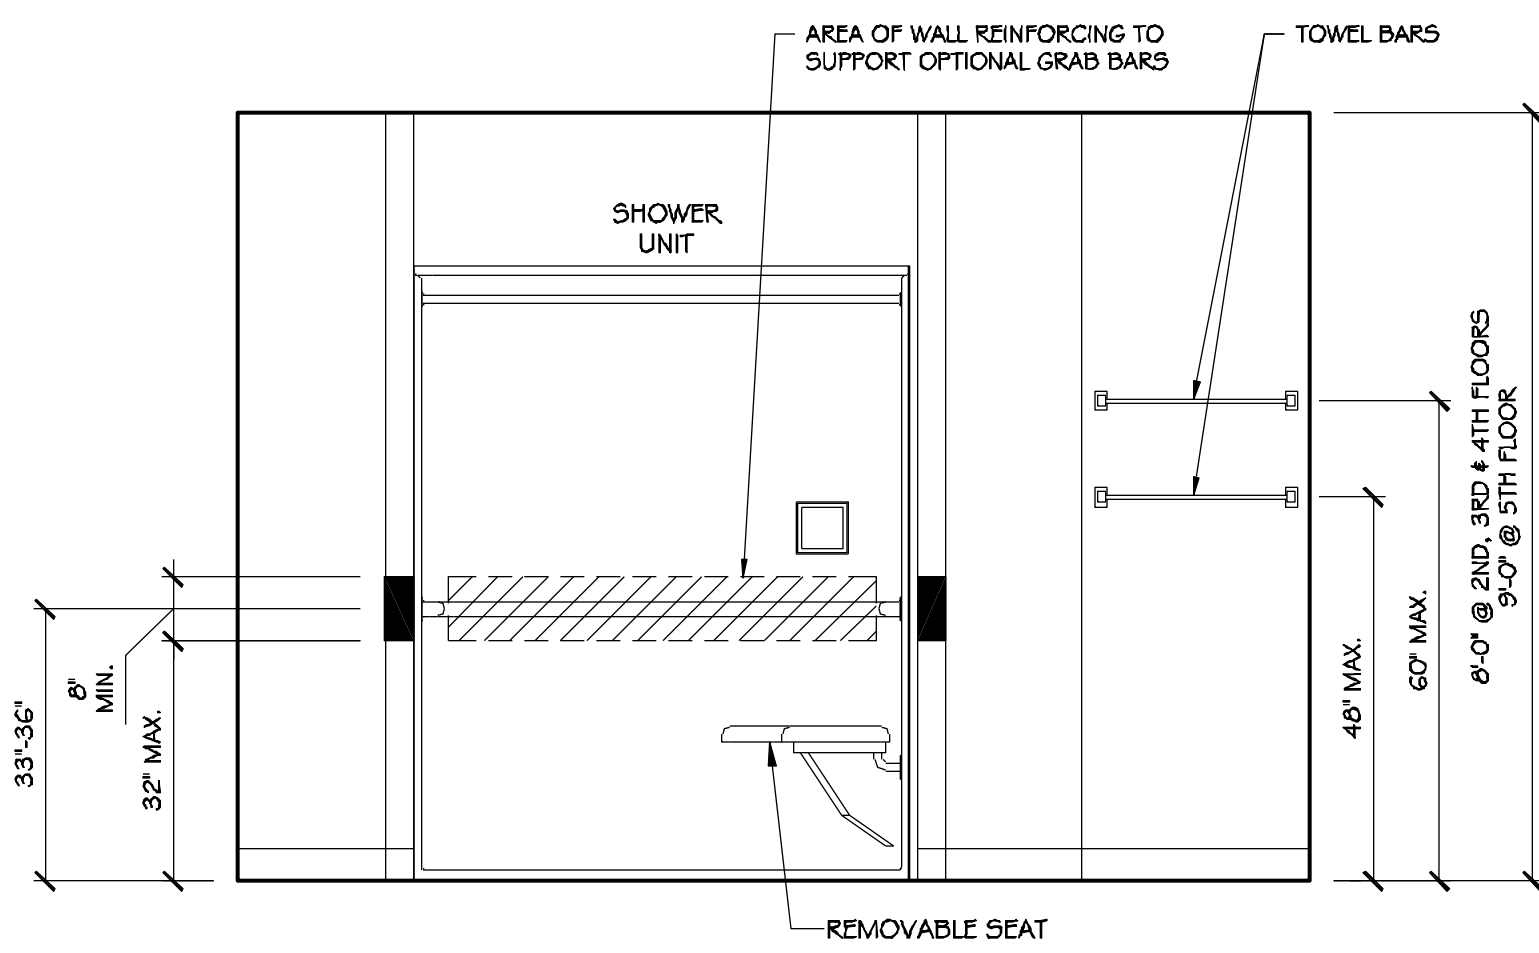


ELEVATION-C

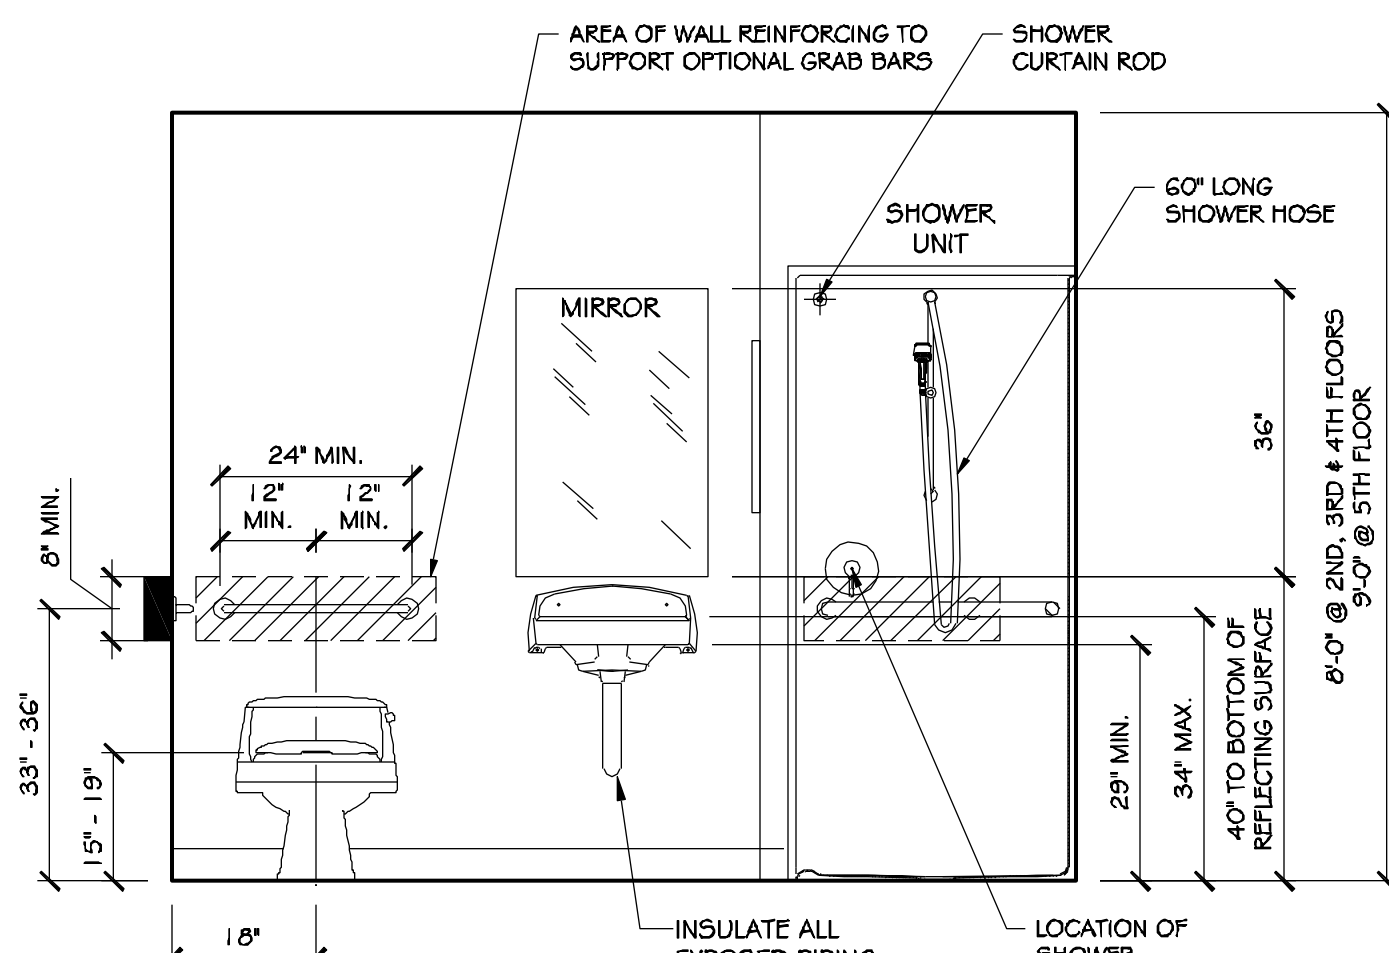

ELEVATION-D

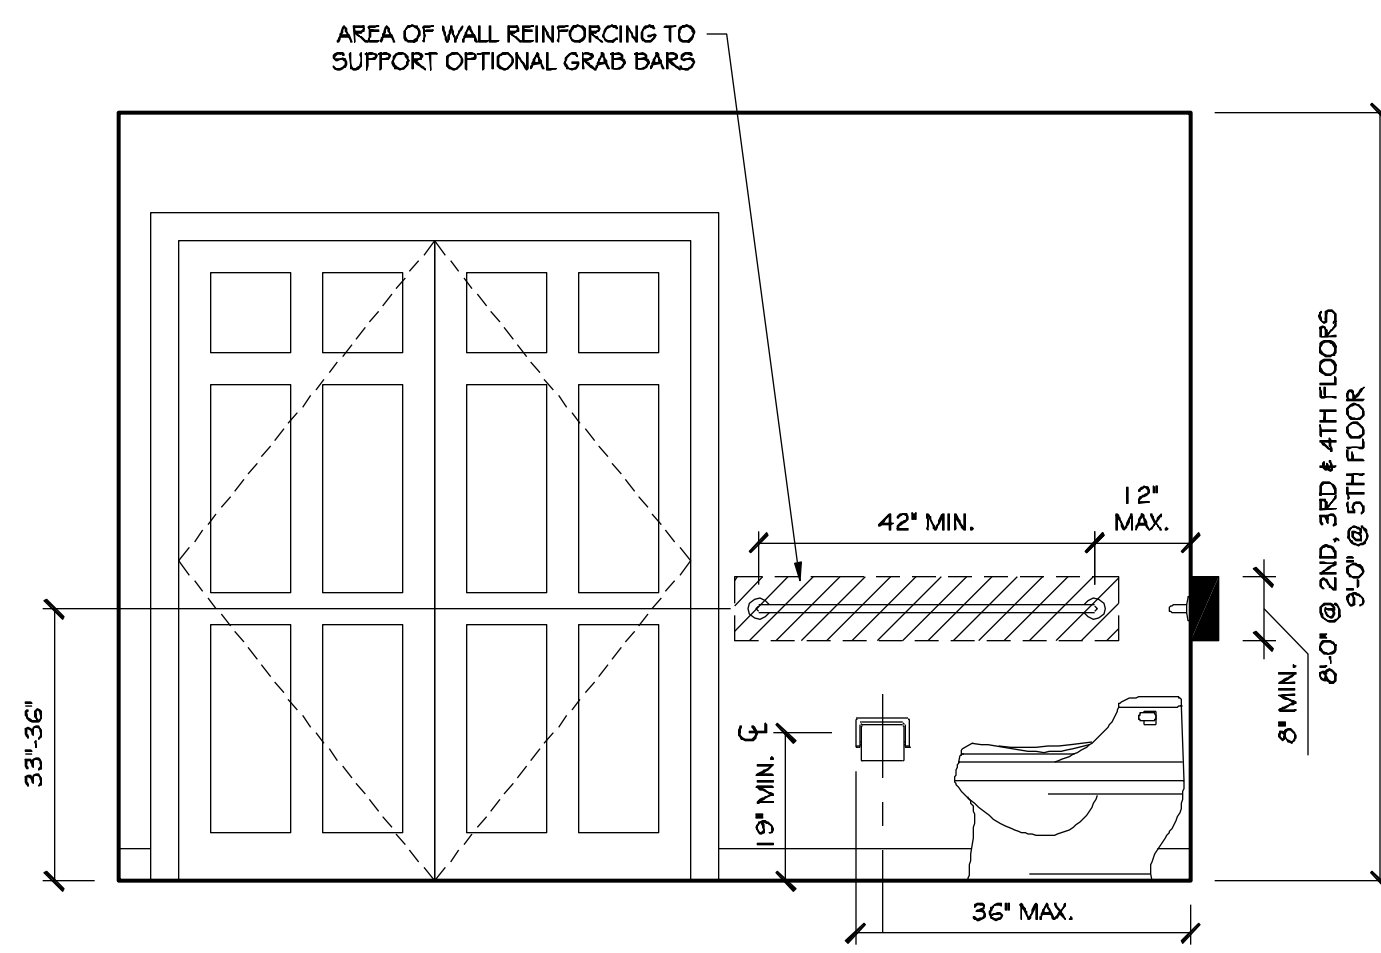


ELEVATION-E

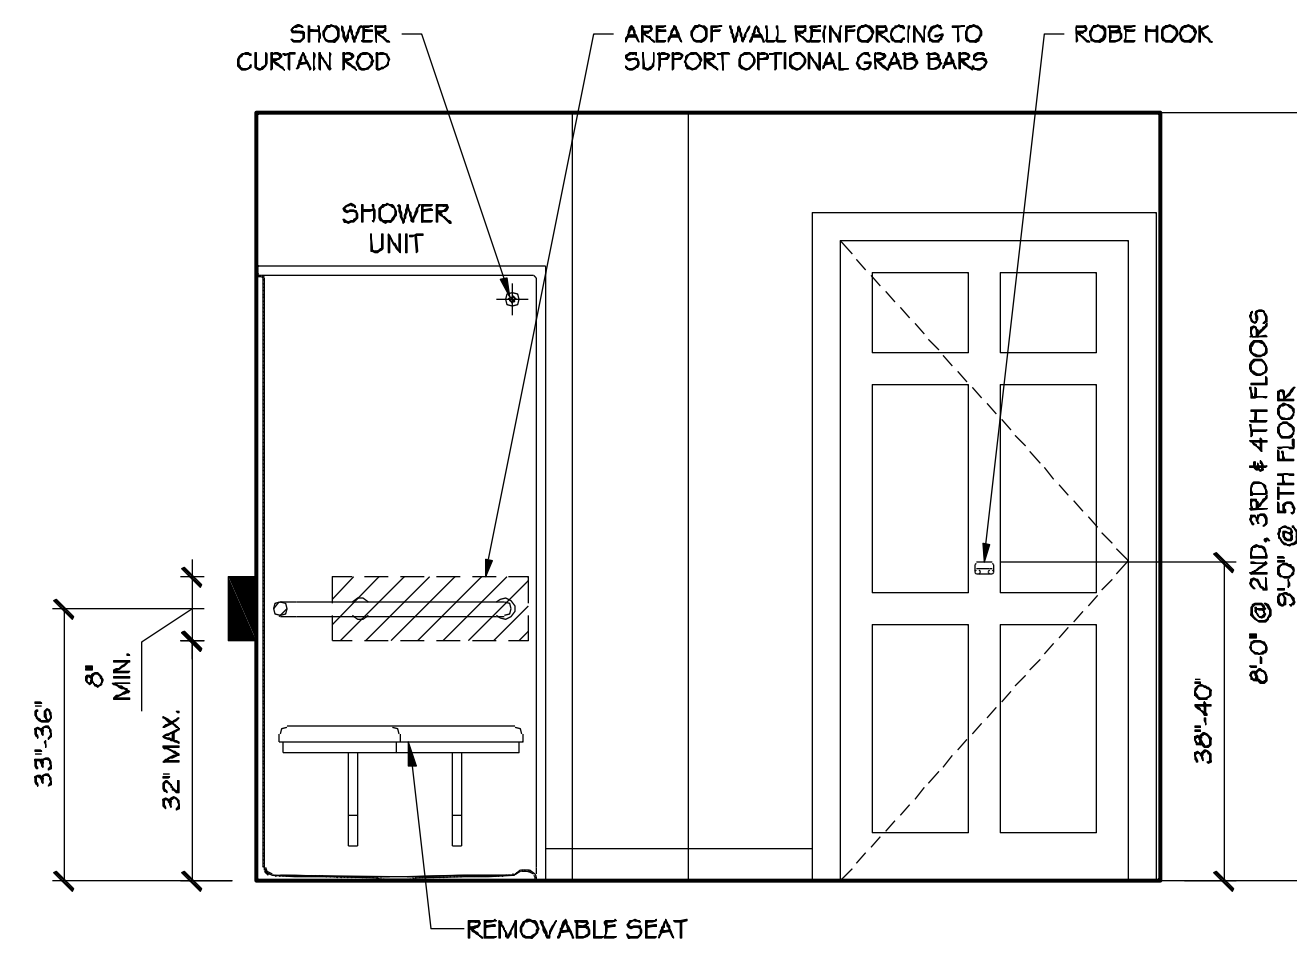


ELEVATION-F

5 ADAPTABLE BATHROOM - UNIT D2

SCALE: 1/2" = 1'-0"

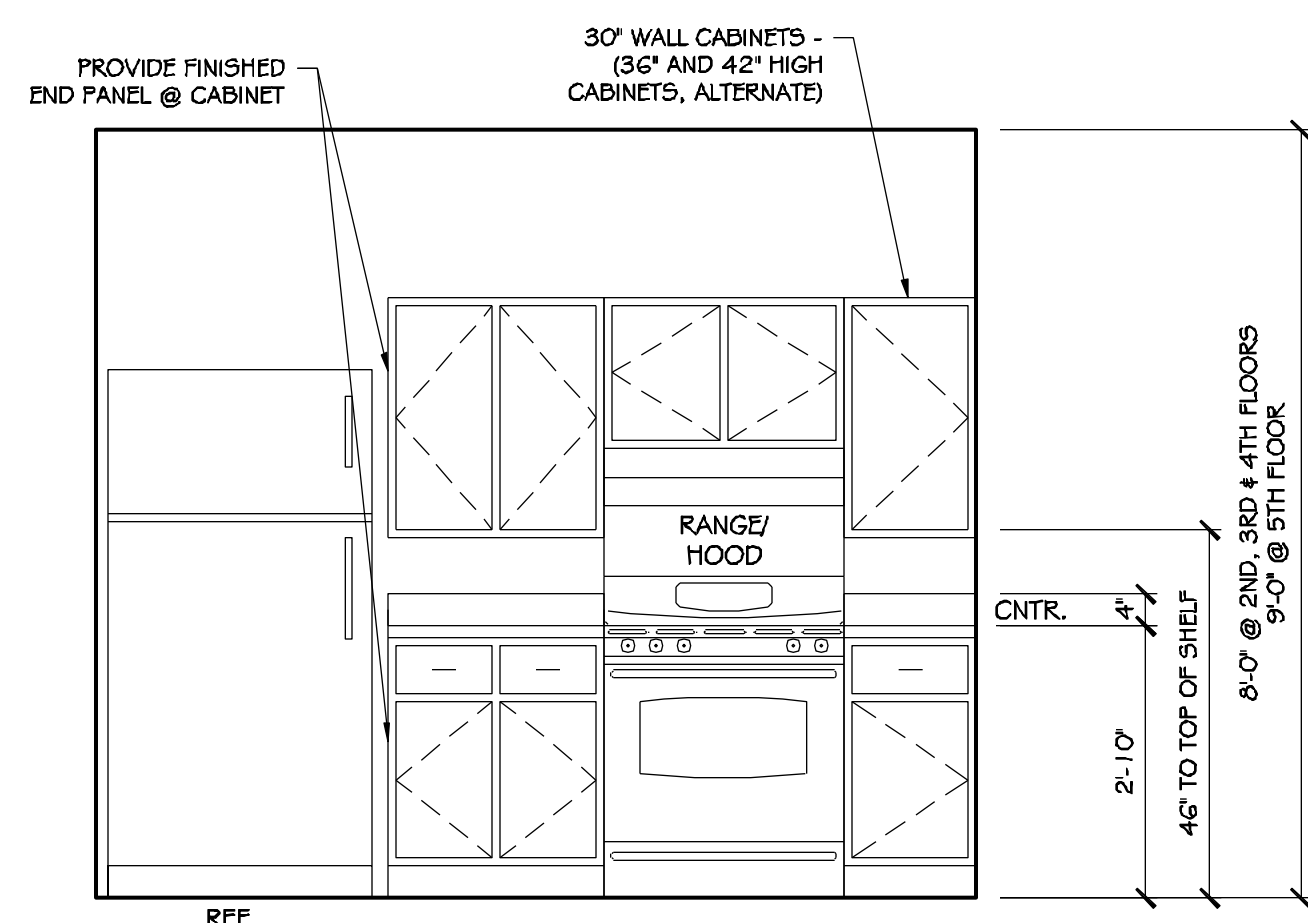


ELEVATION-A

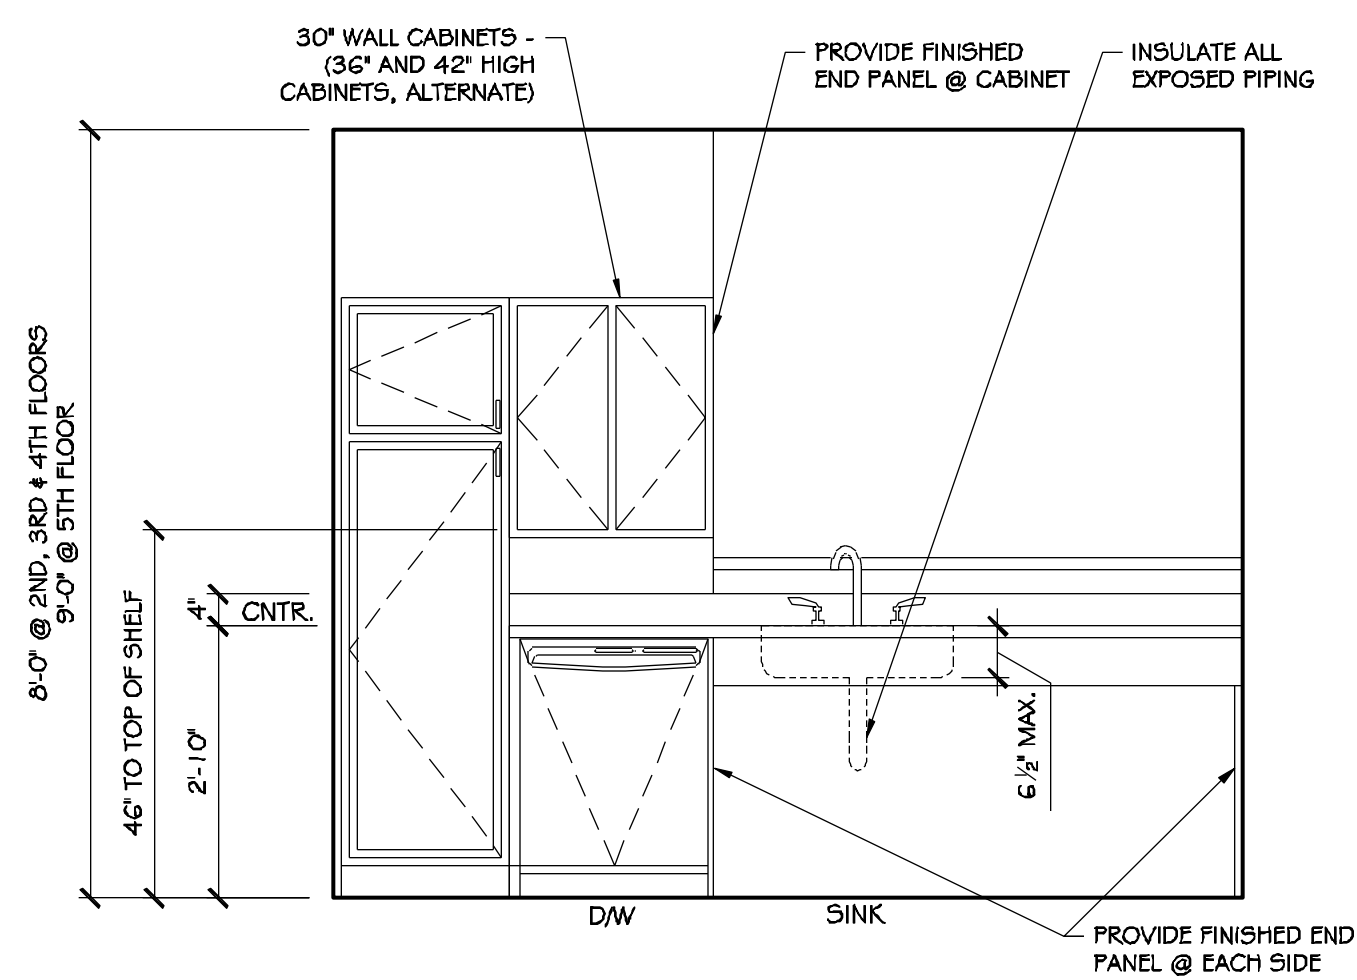

ELEVATION-B


4 ADAPTABLE KITCHEN - UNIT D2

SCALE: 1/2" = 1'-0"

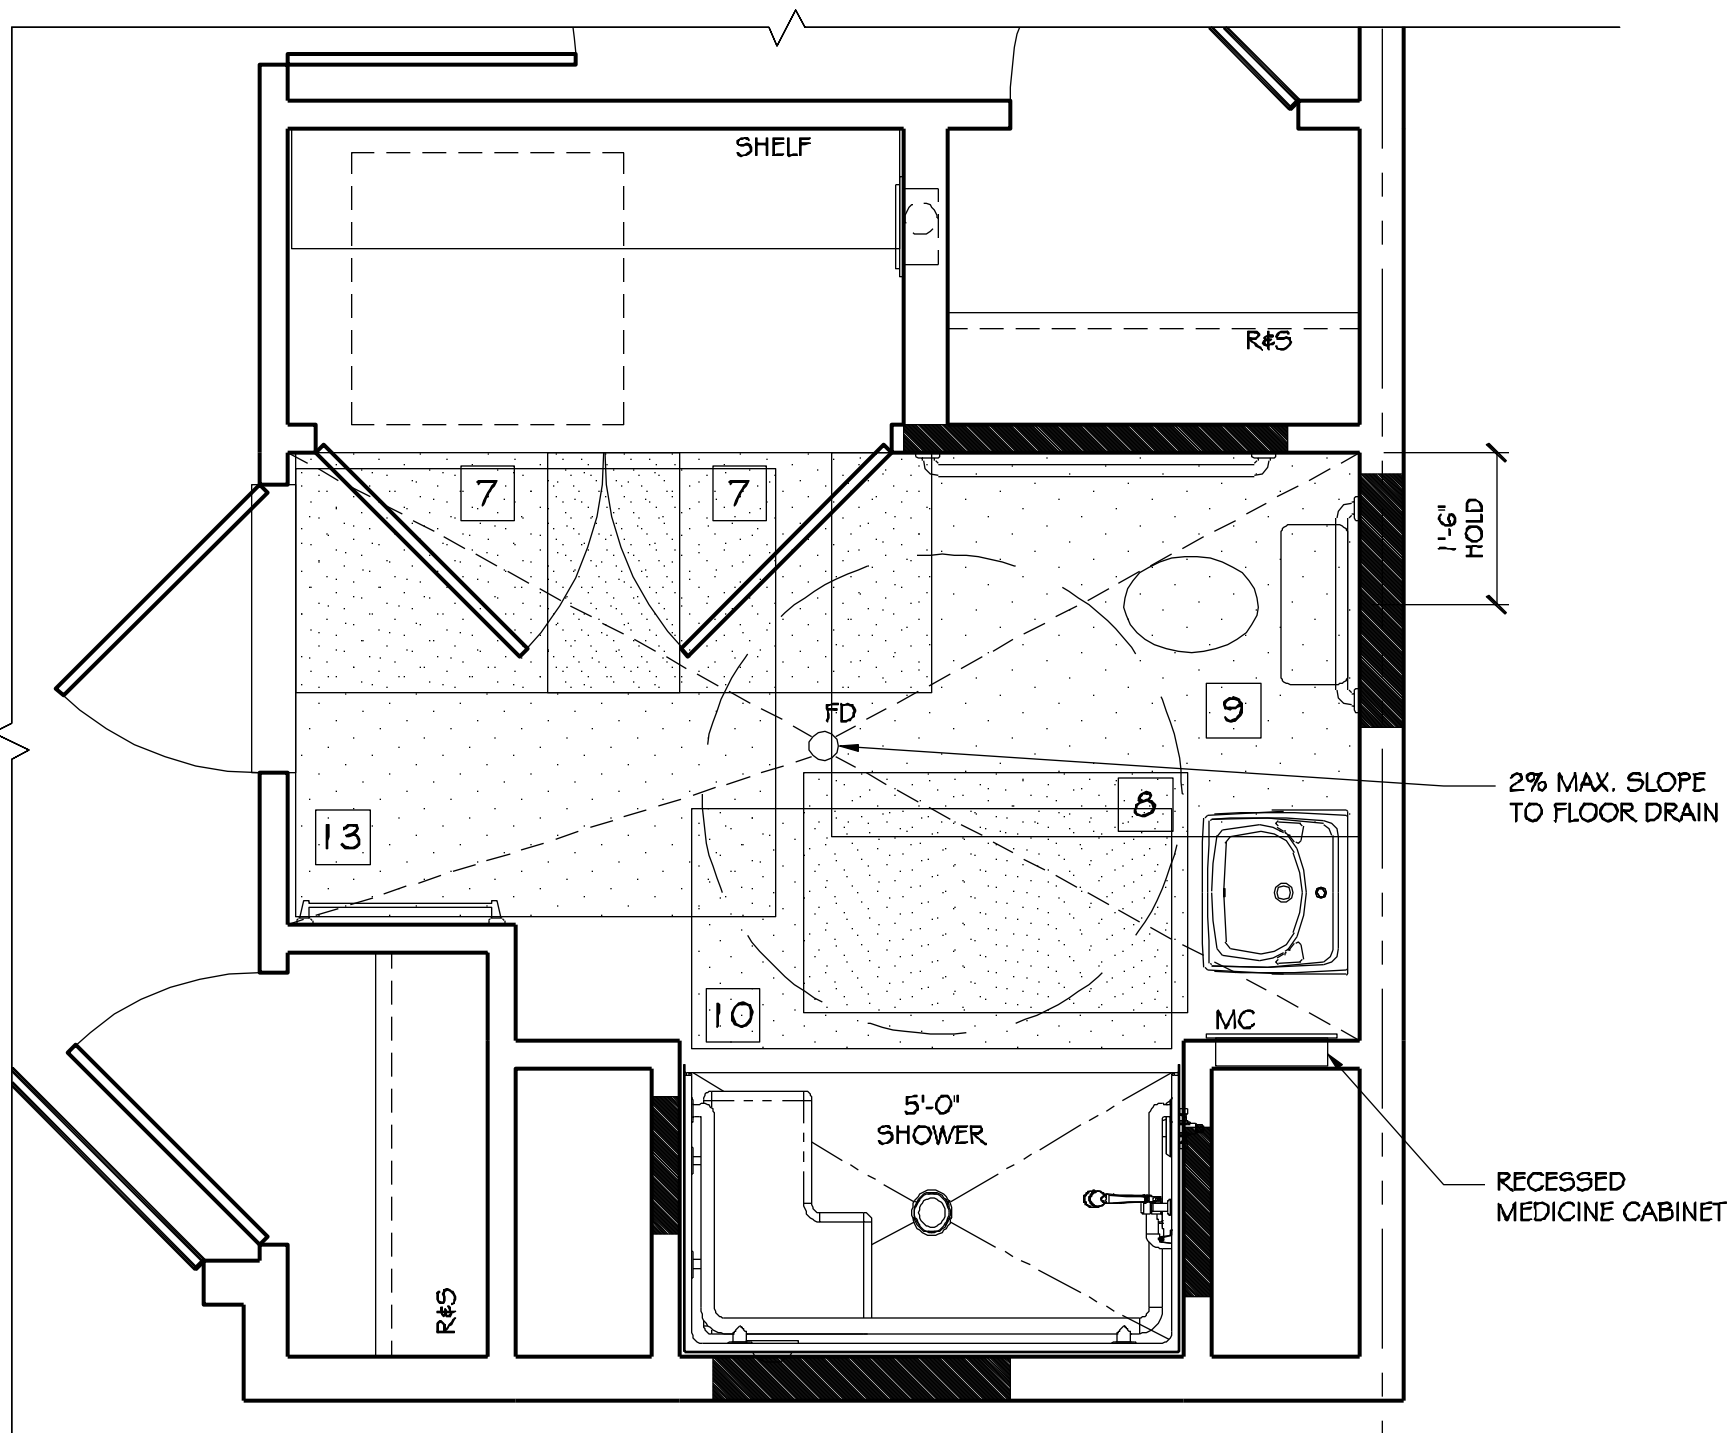

3 ENLARGED BATHROOM PLAN

SCALE: 1/2" = 1'-0"

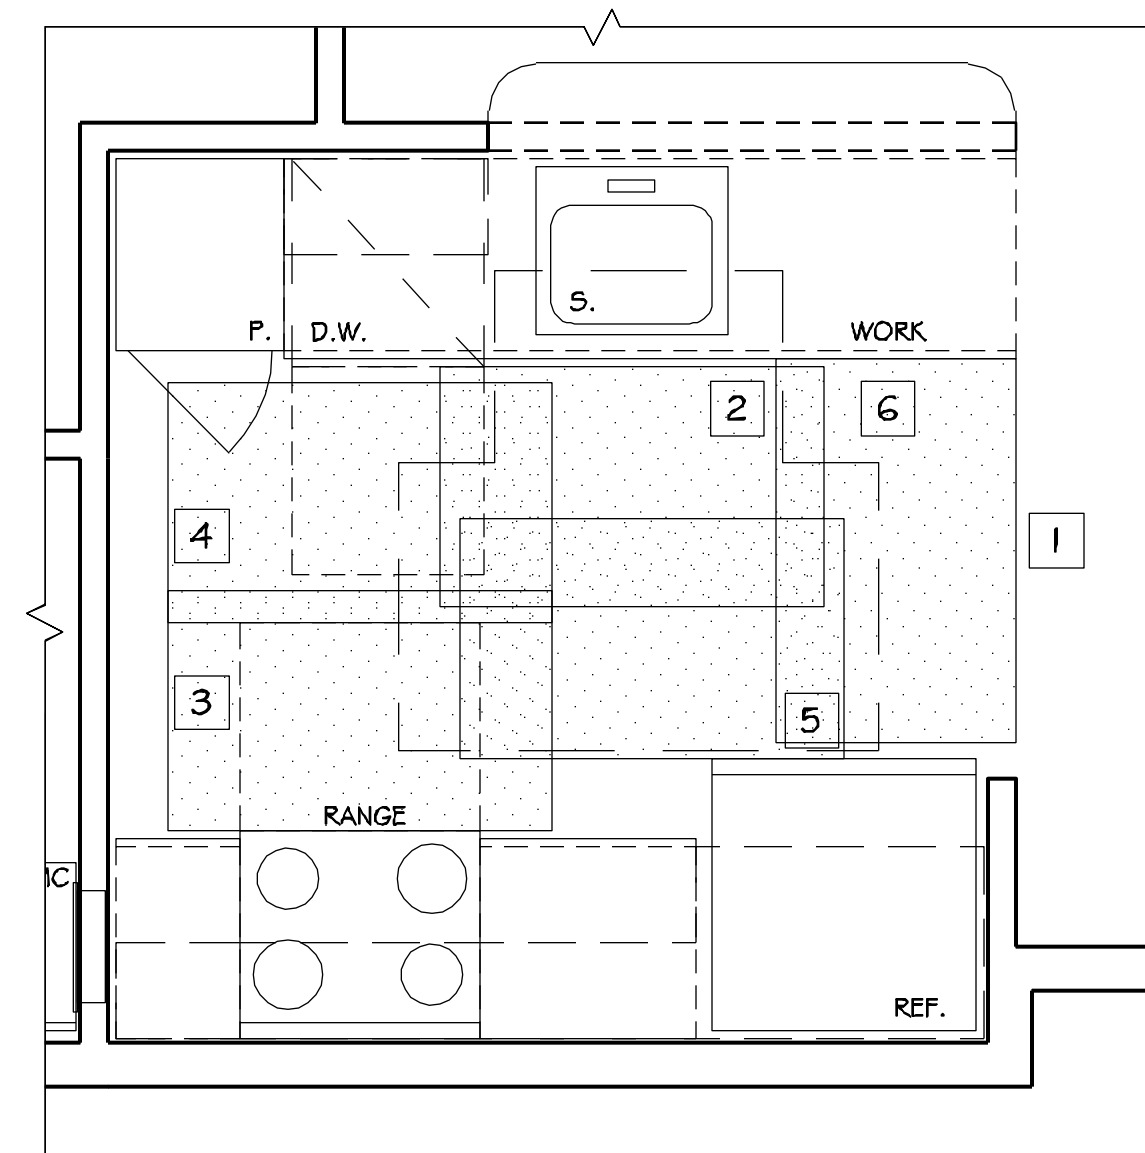

2 ENLARGED KITCHEN PLAN


SCALE: 1/2" = 1'-0"

ACCESSIBILITY KEYNOTES	
1	- CLEARANCE BETWEEN ALL OPPOSING BASE CABINETS, COUNTER TOPS, APPLIANCES, OR WALLS WITHIN KITCHEN WORK AREAS SHALL BE 40" MINIMUM
2	- 30" X 48" CLEARANCE REQUIRED AT SINK FOR PARALLEL APPROACH; SAME CLEARANCE MAY BE USED FOR DISHWASHER (CLEARANCE ENLARGED FOR T-SHAPED TURNING SPACE)
3	- 30" X 48" CLEARANCE CENTERED AT THE RANGE COOKTOP FOR PARALLEL APPROACH
4	- 30" X 48" CLEARANCE CENTERED AT THE RANGE OVEN FOR PARALLEL APPROACH WHEN OVEN DOOR IS OPEN
5	- 30" X 48" CLEARANCE REQUIRED AT REFRIGERATOR FOR PARALLEL APPROACH; CENTERLINE OF CLEARANCE SHALL BE OFFSET 24" MAXIMUM FROM CENTERLINE OF DEDICATED SPACE
6	- 30" X 48" CLEARANCE REQUIRED AT WORK SPACE FOR FORWARD APPROACH
7	- 30" X 48" CLEARANCE CENTERED AT WASHER OR WASHER/DRYER COMBINATION UNIT FOR PARALLEL APPROACH
8	- 30" X 48" CLEARANCE REQUIRED AT LAVATORY
9	- 56" X 60" CLEARANCE REQUIRED AT TOILET
10	- 30" X 60" (LENGTH OF TUB/SHOWER) CLEARANCE REQUIRED AT BATHTUB/SHOWER
11	- 48" X 60" LATCH APPROACH, FULL SIDE, DOOR MANEUVERING CLEARANCE
12	- REMOVABLE BASE CABINET, RUN FLOOR FINISH UNDER REMOVABLE CABINET
13	- 56" X 60" FORWARD APPROACH, FULL SIDE, DOOR MANEUVERING CLEARANCE

NOTES:	
	- SOLID BLOCKING REQUIRED FOR FUTURE INSTALLATION OF GRAB BARS. IN UFAS UNITS, GRAB BARS REQUIRED AS NOTED.
	- REQUIRED CLEARANCES
	- TURNING RADIUS
	- T-SHAPE

A UNIT D2 - FULLY ADAPTED TYPE B UNIT WITH UFAS - UNITS 310 & 510

SCALE: 1/4" = 1'-0"

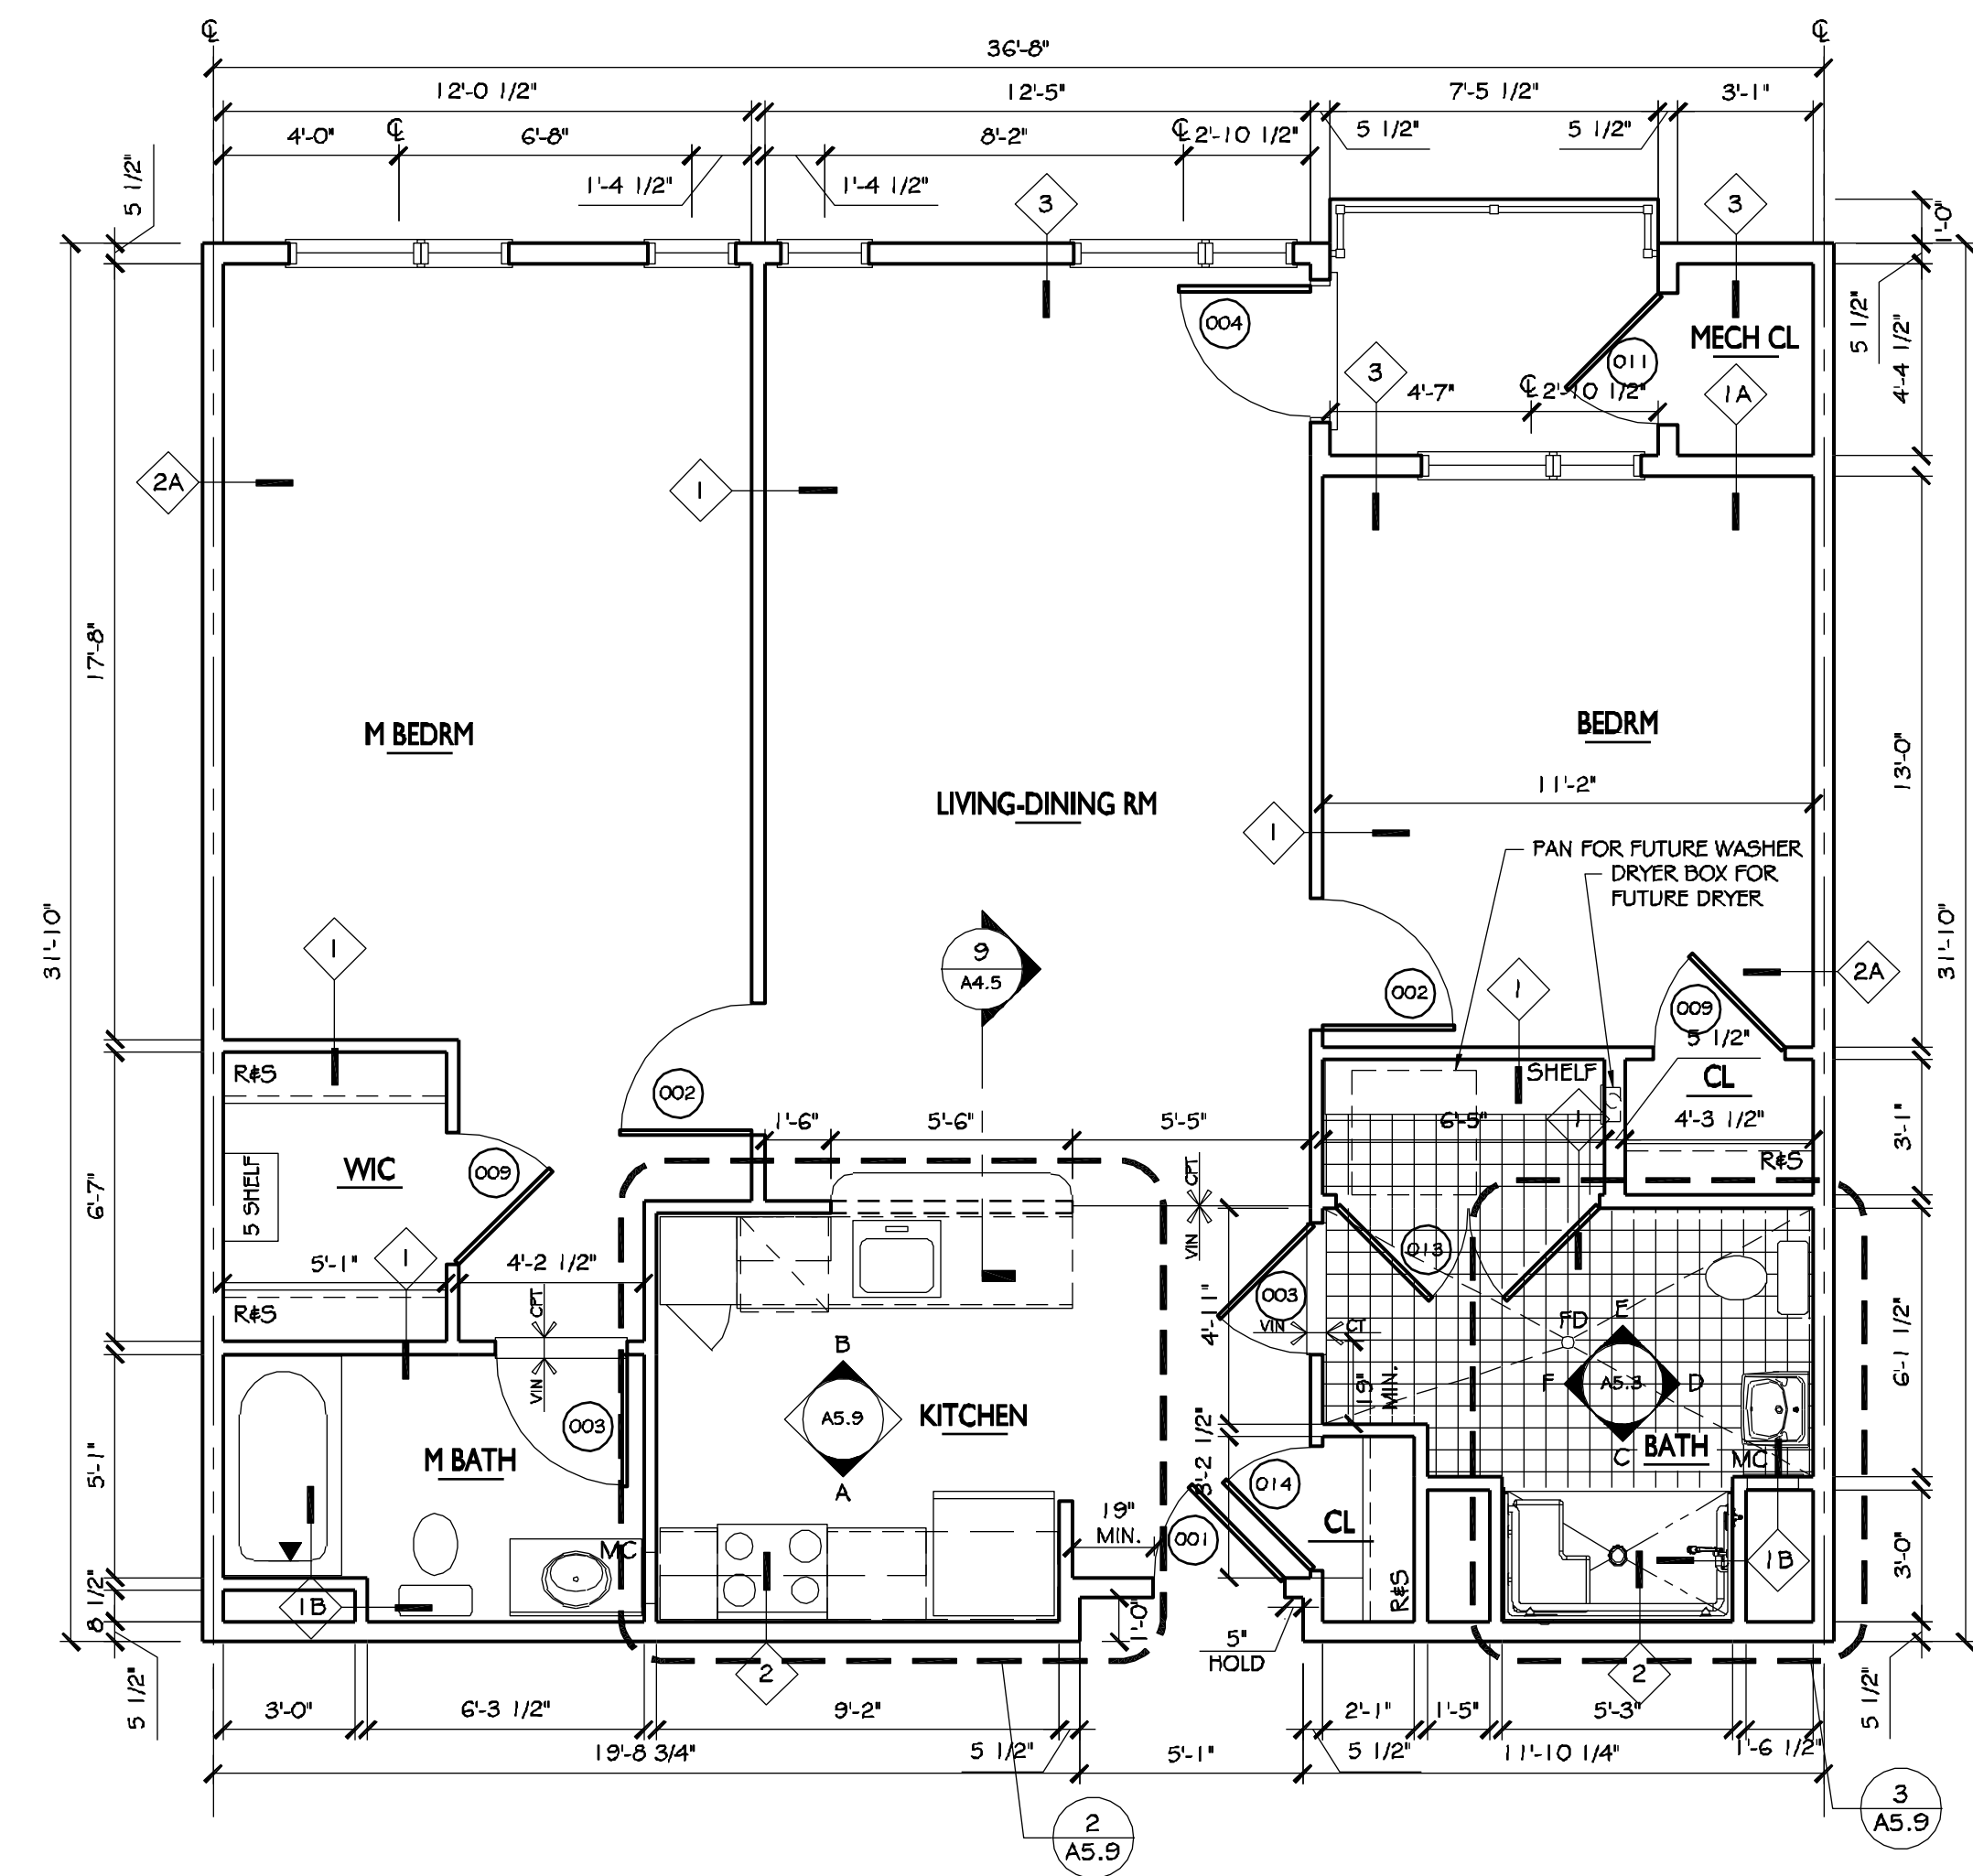


1 UNIT D2 - FULLY ADAPTED TYPE B UNIT WITH UFAS - TYPICAL


SCALE: 1/4" = 1'-0" 1:126 5'

NO.	REVISIONS	DATE
1	PERMIT ISSUE	09.15.10
2		
3		
4		
5		
6		
7		
8		
9		
10		
11		
12		
13		
14		
15		
16		
17		
18		
19		
20		

DATE:	09.15.10
DRAWN BY:	NB, TM
SCALE:	A5 NOTED
CHECKED BY:	SV/M
BUILDING # 1 UNIT D2	FULLY ACCESSIBLE

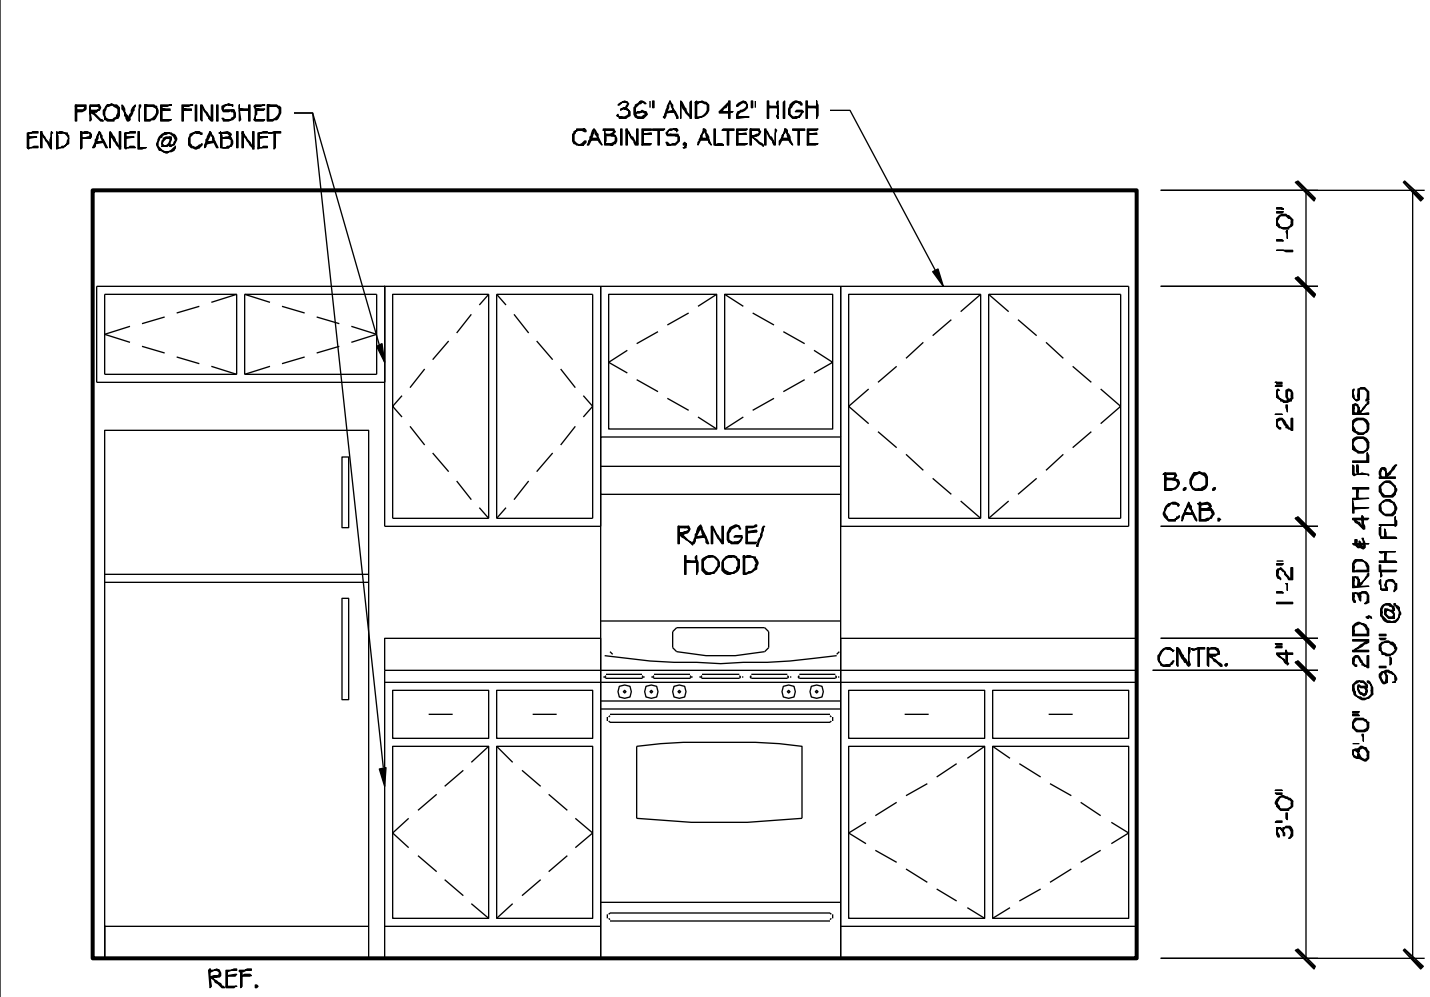


ELEVATION-A

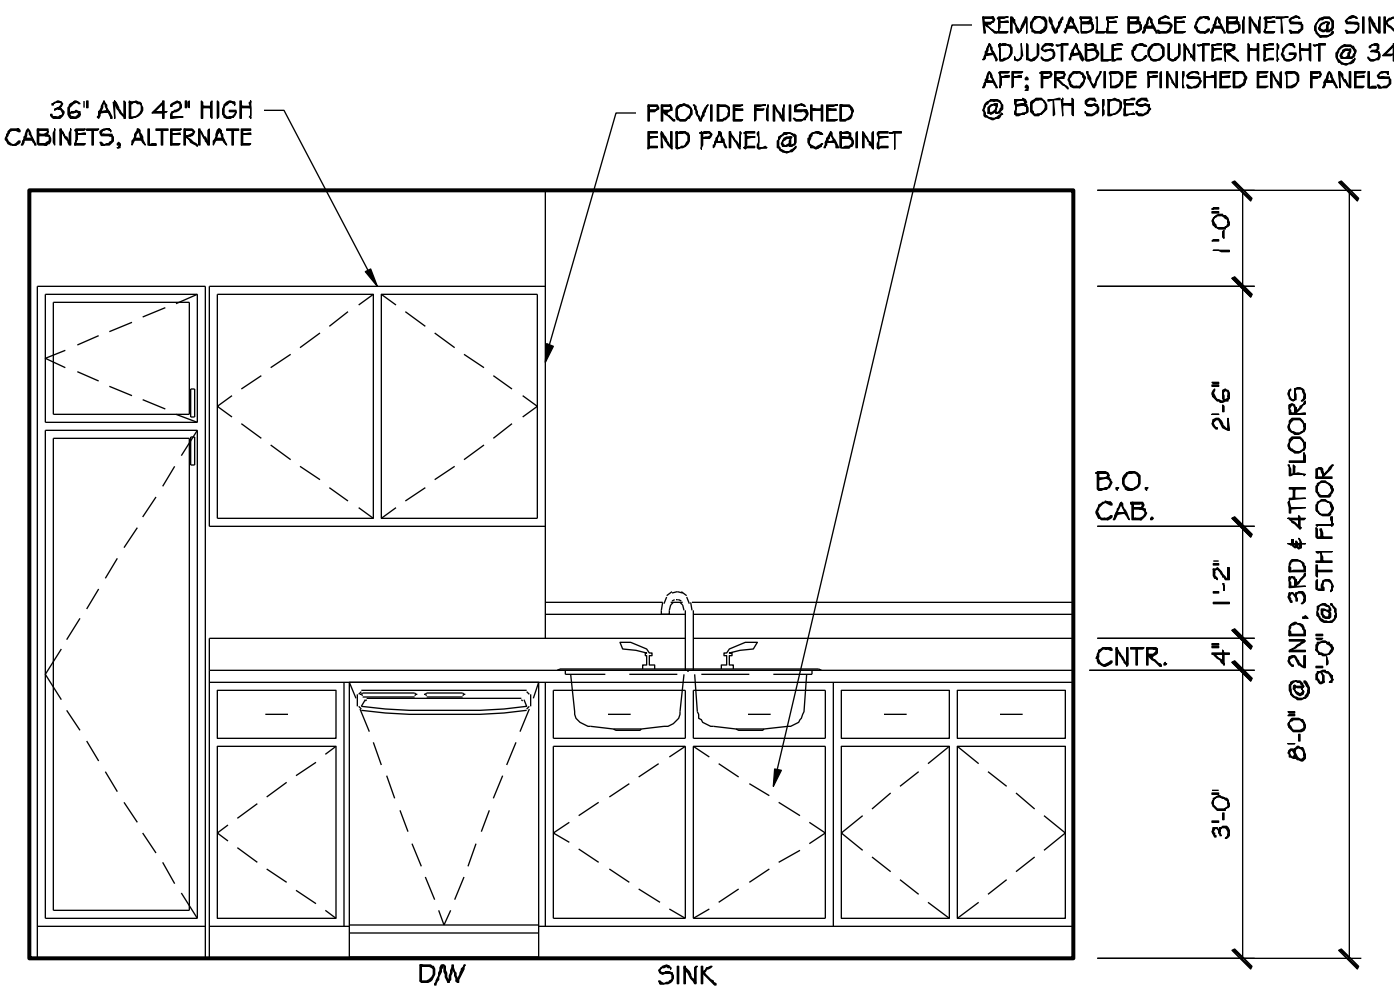


ELEVATION-B

5 ADAPTABLE KITCHEN - UNIT D3


SCALE: 1/2" = 1'-0"

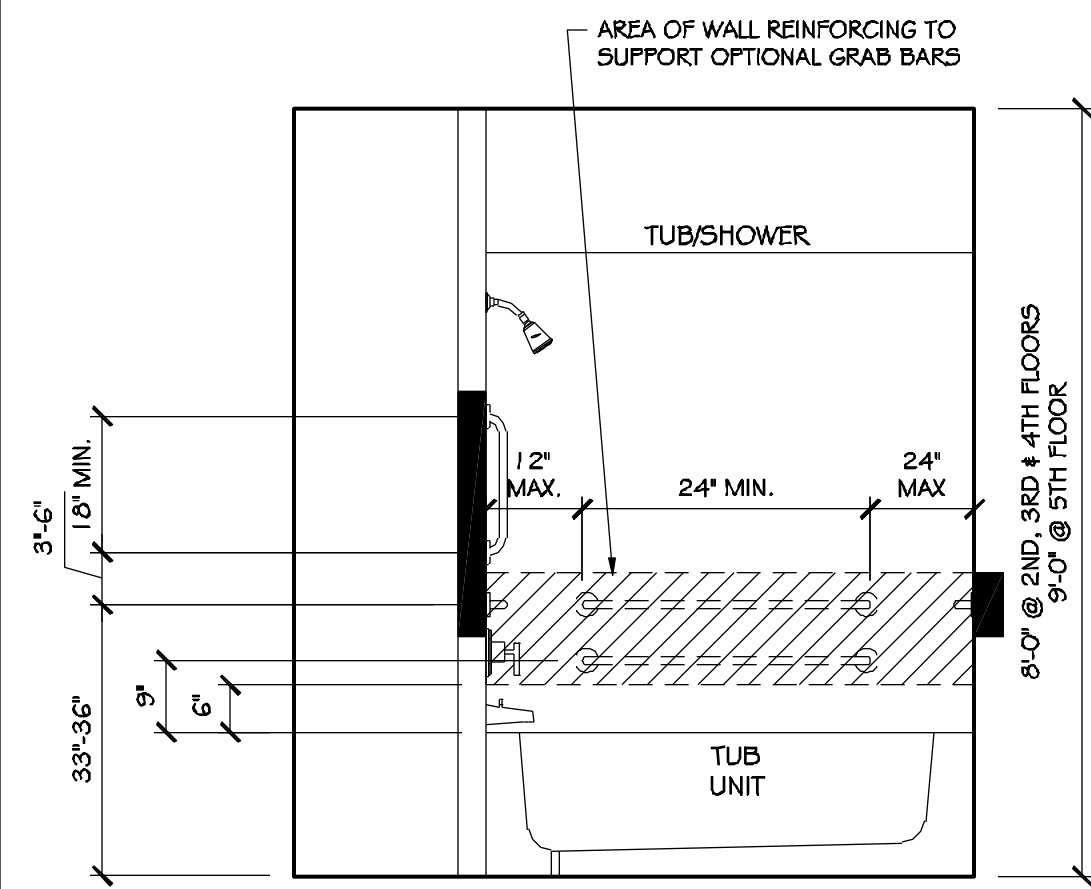


ELEVATION-C

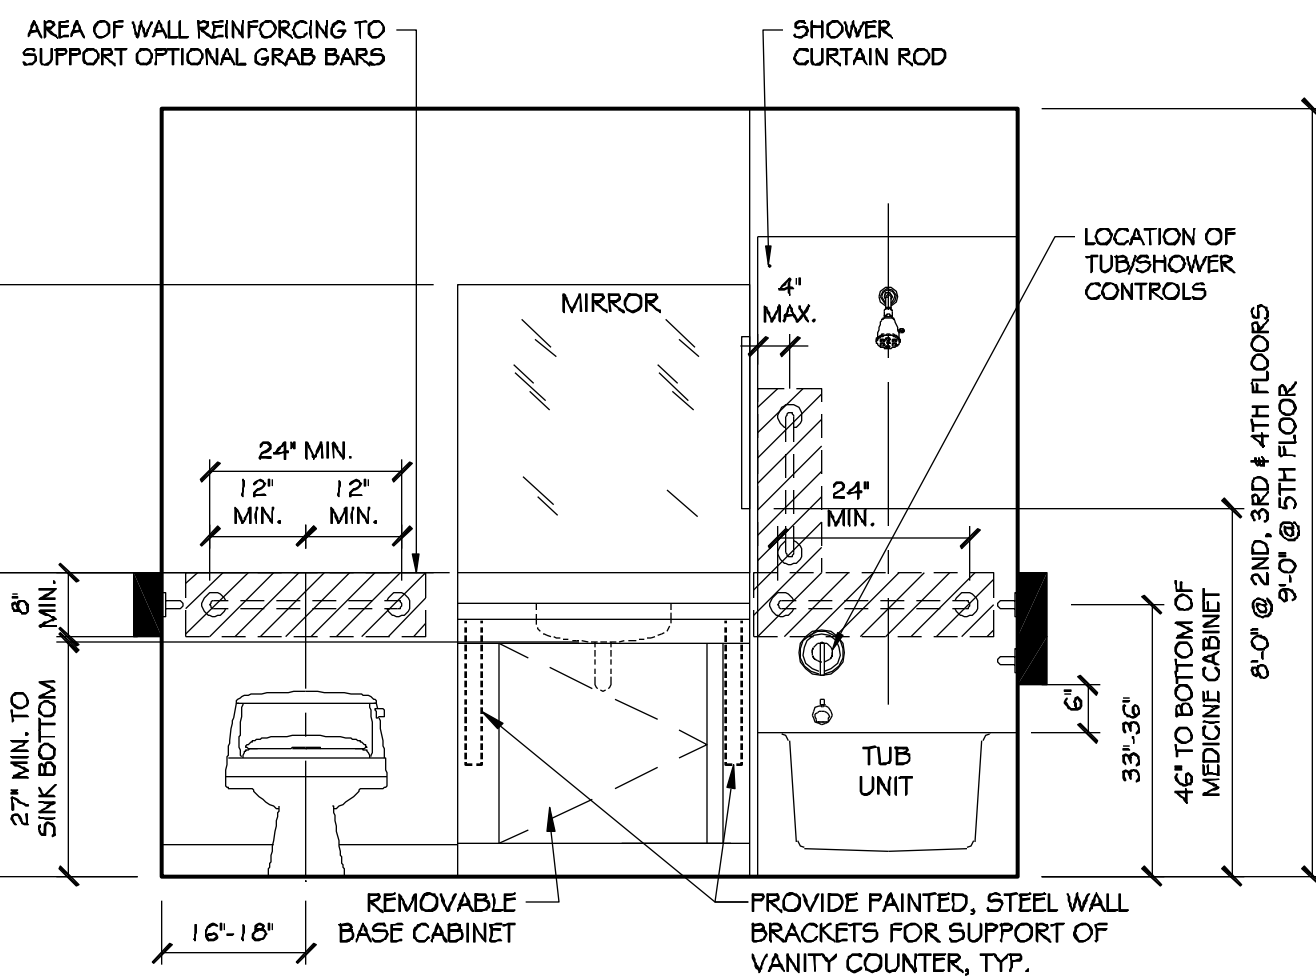

ELEVATION-D

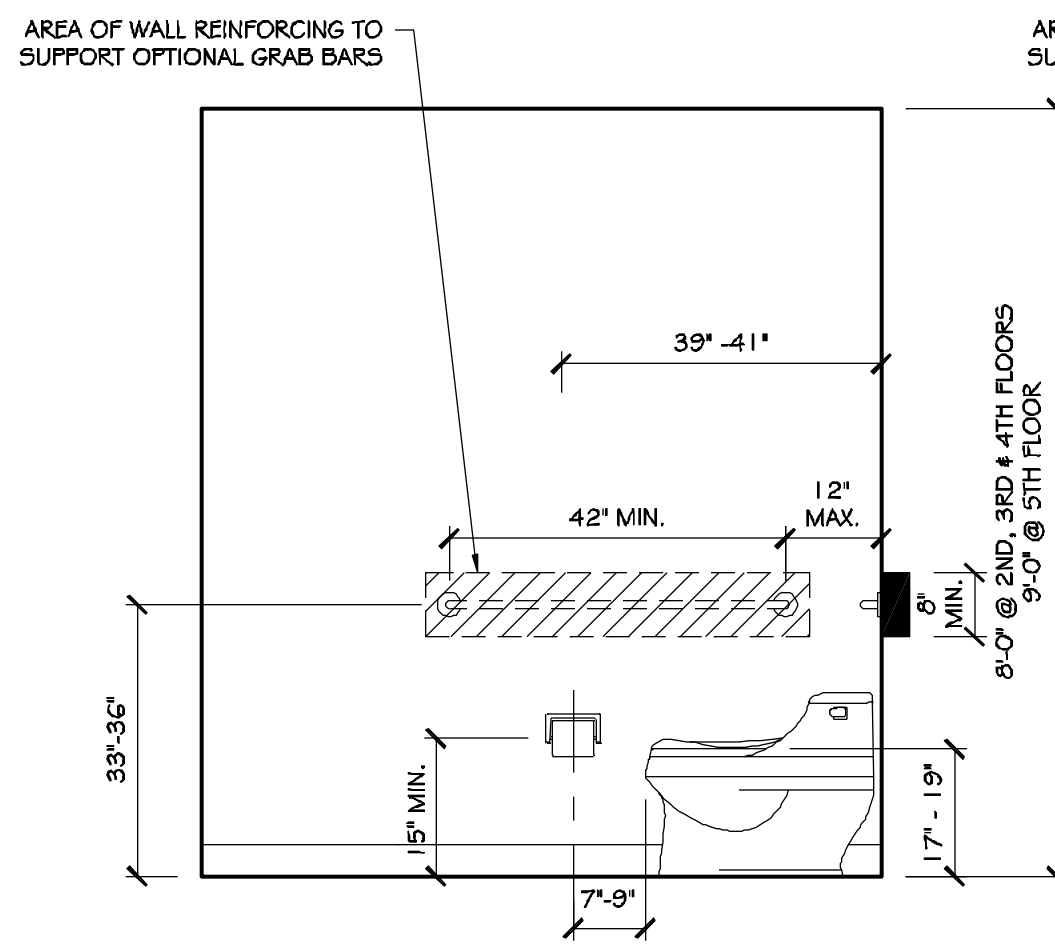


ELEVATION-E

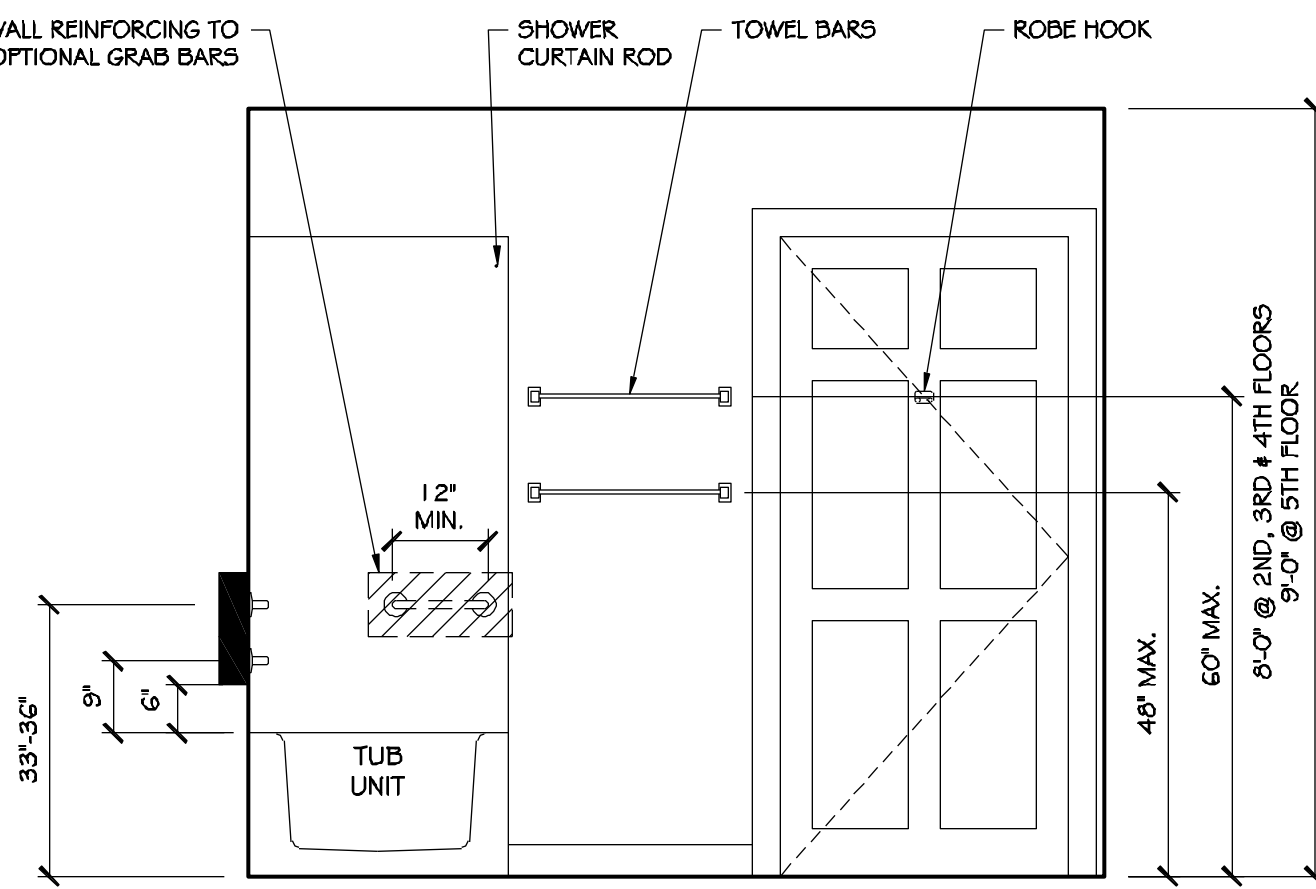

ELEVATION-F


4 ADAPTABLE BATHROOM - UNIT D3

SCALE: 1/2" = 1'-0"

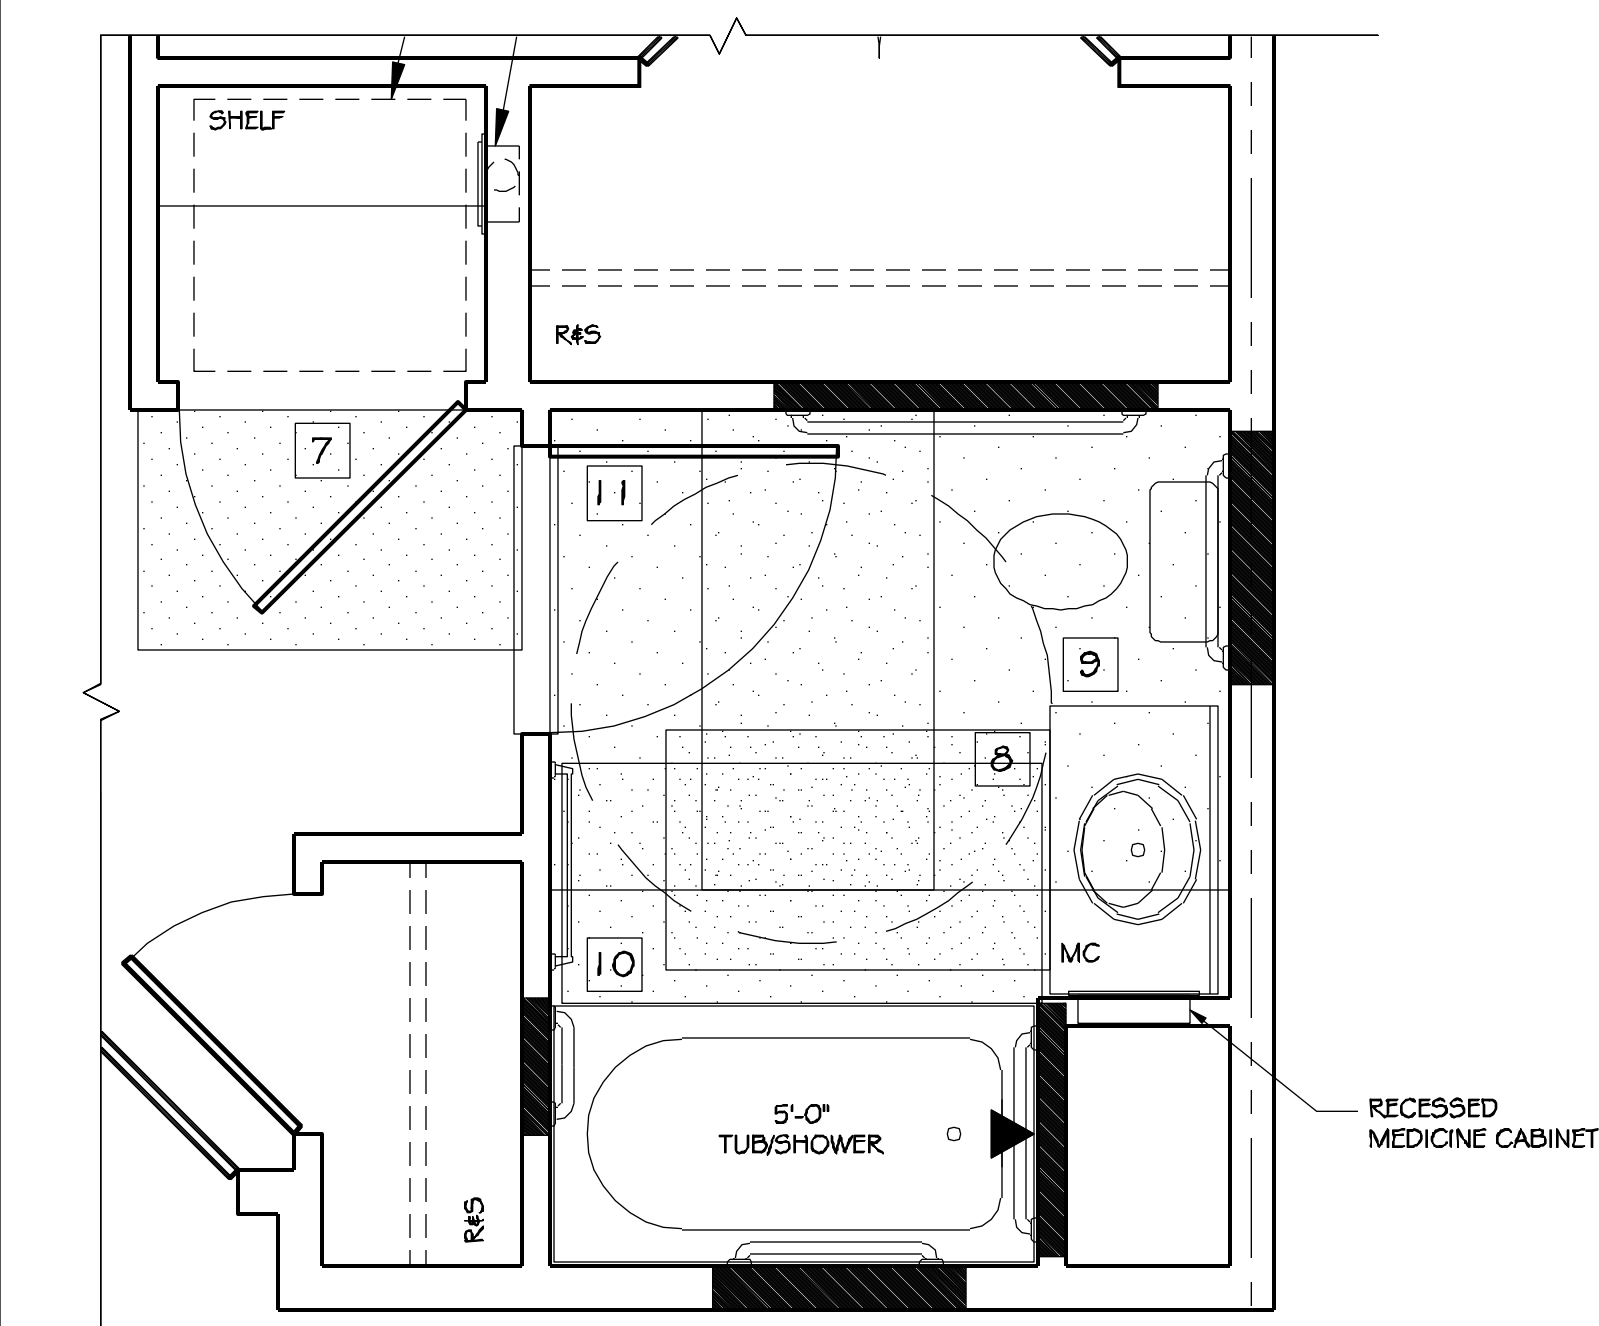

3 ENLARGED BATHROOM PLAN


SCALE: 1/2" = 1'-0"

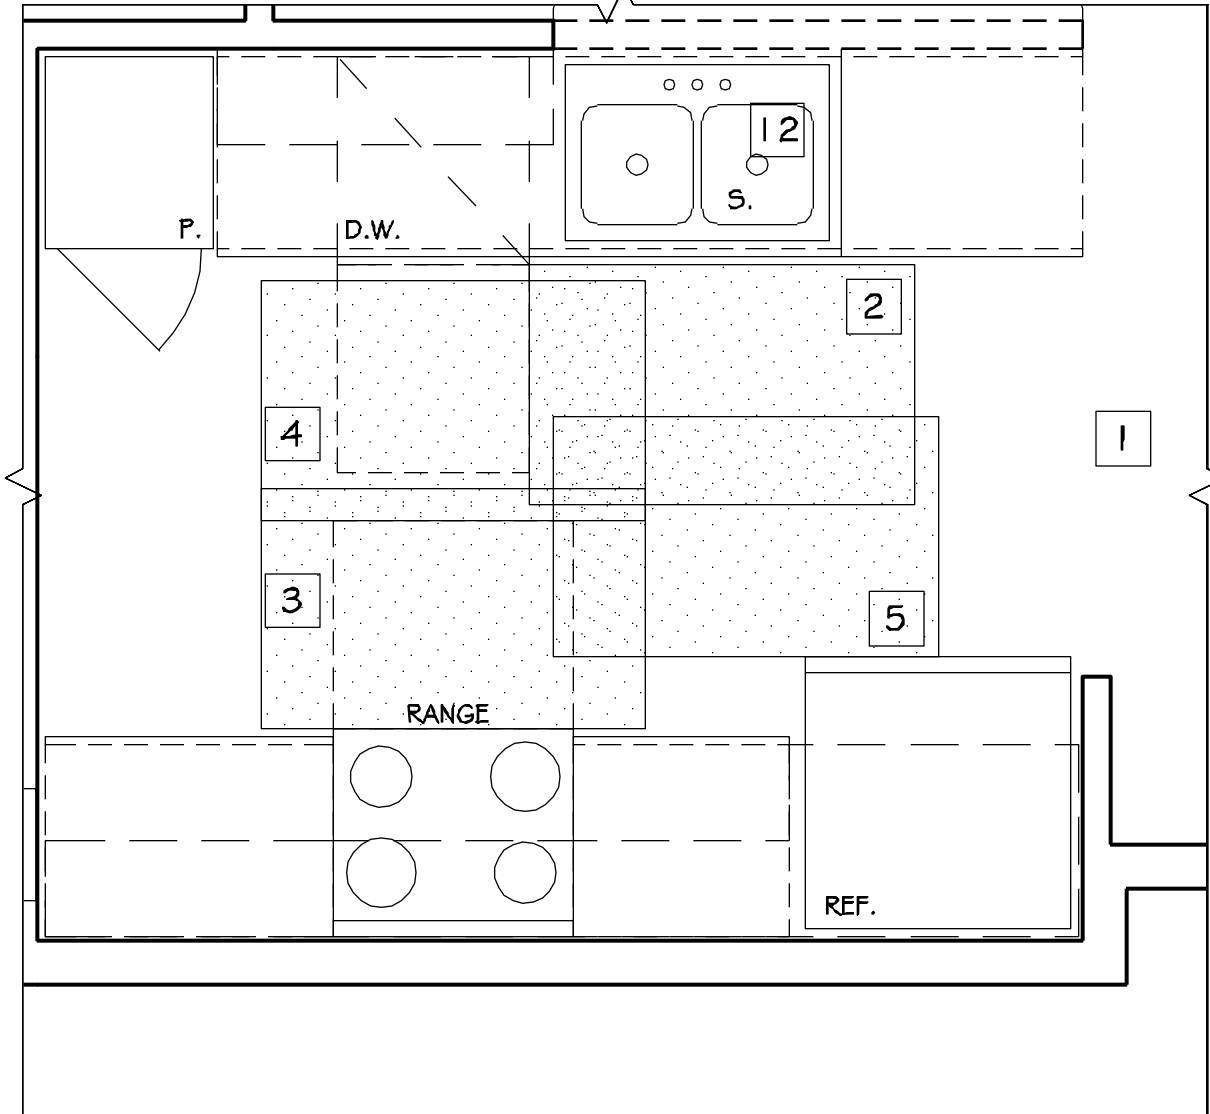

2 ENLARGED KITCHEN PLAN

SCALE: 1/2" = 1'-0"

ACCESSIBILITY KEYNOTES	
1	- CLEARANCE BETWEEN ALL OPPOSING BASE CABINETS, COUNTER TOPS, APPLIANCES, OR WALLS WITHIN KITCHEN WORK AREAS SHALL BE 40" MINIMUM
2	- 30" X 48" CLEARANCE REQUIRED AT SINK FOR PARALLEL APPROACH; SAME CLEARANCE MAY BE USED FOR DISHWASHER (CLEARANCE ENLARGED FOR T-SHAPED TURNING SPACE)
3	- 30" X 48" CLEARANCE CENTERED AT THE RANGE COOKTOP FOR PARALLEL APPROACH
4	- 30" X 48" CLEARANCE CENTERED AT THE RANGE COOKTOP FOR PARALLEL APPROACH WHEN OVEN DOOR IS OPEN
5	- 30" X 48" CLEARANCE REQUIRED AT REFRIGERATOR FOR PARALLEL APPROACH; CENTERLINE OF CLEARANCE SHALL BE OFFSET 24" MAXIMUM FROM CENTERLINE OF DEDICATED SPACE
6	- 30" X 48" CLEARANCE REQUIRED AT WORK SPACE FOR FORWARD APPROACH
7	- 30" X 48" CLEARANCE CENTERED AT WASHER OR WASHER/DRYER COMBINATION UNIT FOR PARALLEL APPROACH
8	- 30" X 48" CLEARANCE REQUIRED AT LAVATORY
9	- 56" X 60" CLEARANCE REQUIRED AT TOILET
10	- 30" X 60" (LENGTH OF TUB/SHOWER) CLEARANCE REQUIRED AT BATHTUB/SHOWER
11	- 48" X 60" LATCH APPROACH, FULL SIDE, DOOR MANEUVERING CLEARANCE
12	- REMOVABLE BASE CABINET; RUN FLOOR FINISH UNDER REMOVABLE CABINET
13	- 56" X 60" FORWARD APPROACH, FULL SIDE, DOOR MANEUVERING CLEARANCE
NOTES:	
	- SOLID BLOCKING REQUIRED FOR FUTURE INSTALLATION OF GRAB BARS. IN UFAS UNITS, GRAB BARS REQUIRED AS NOTED.
	- REQUIRED CLEARANCES
	- TURNING RADIUS
	- T-SHAPE

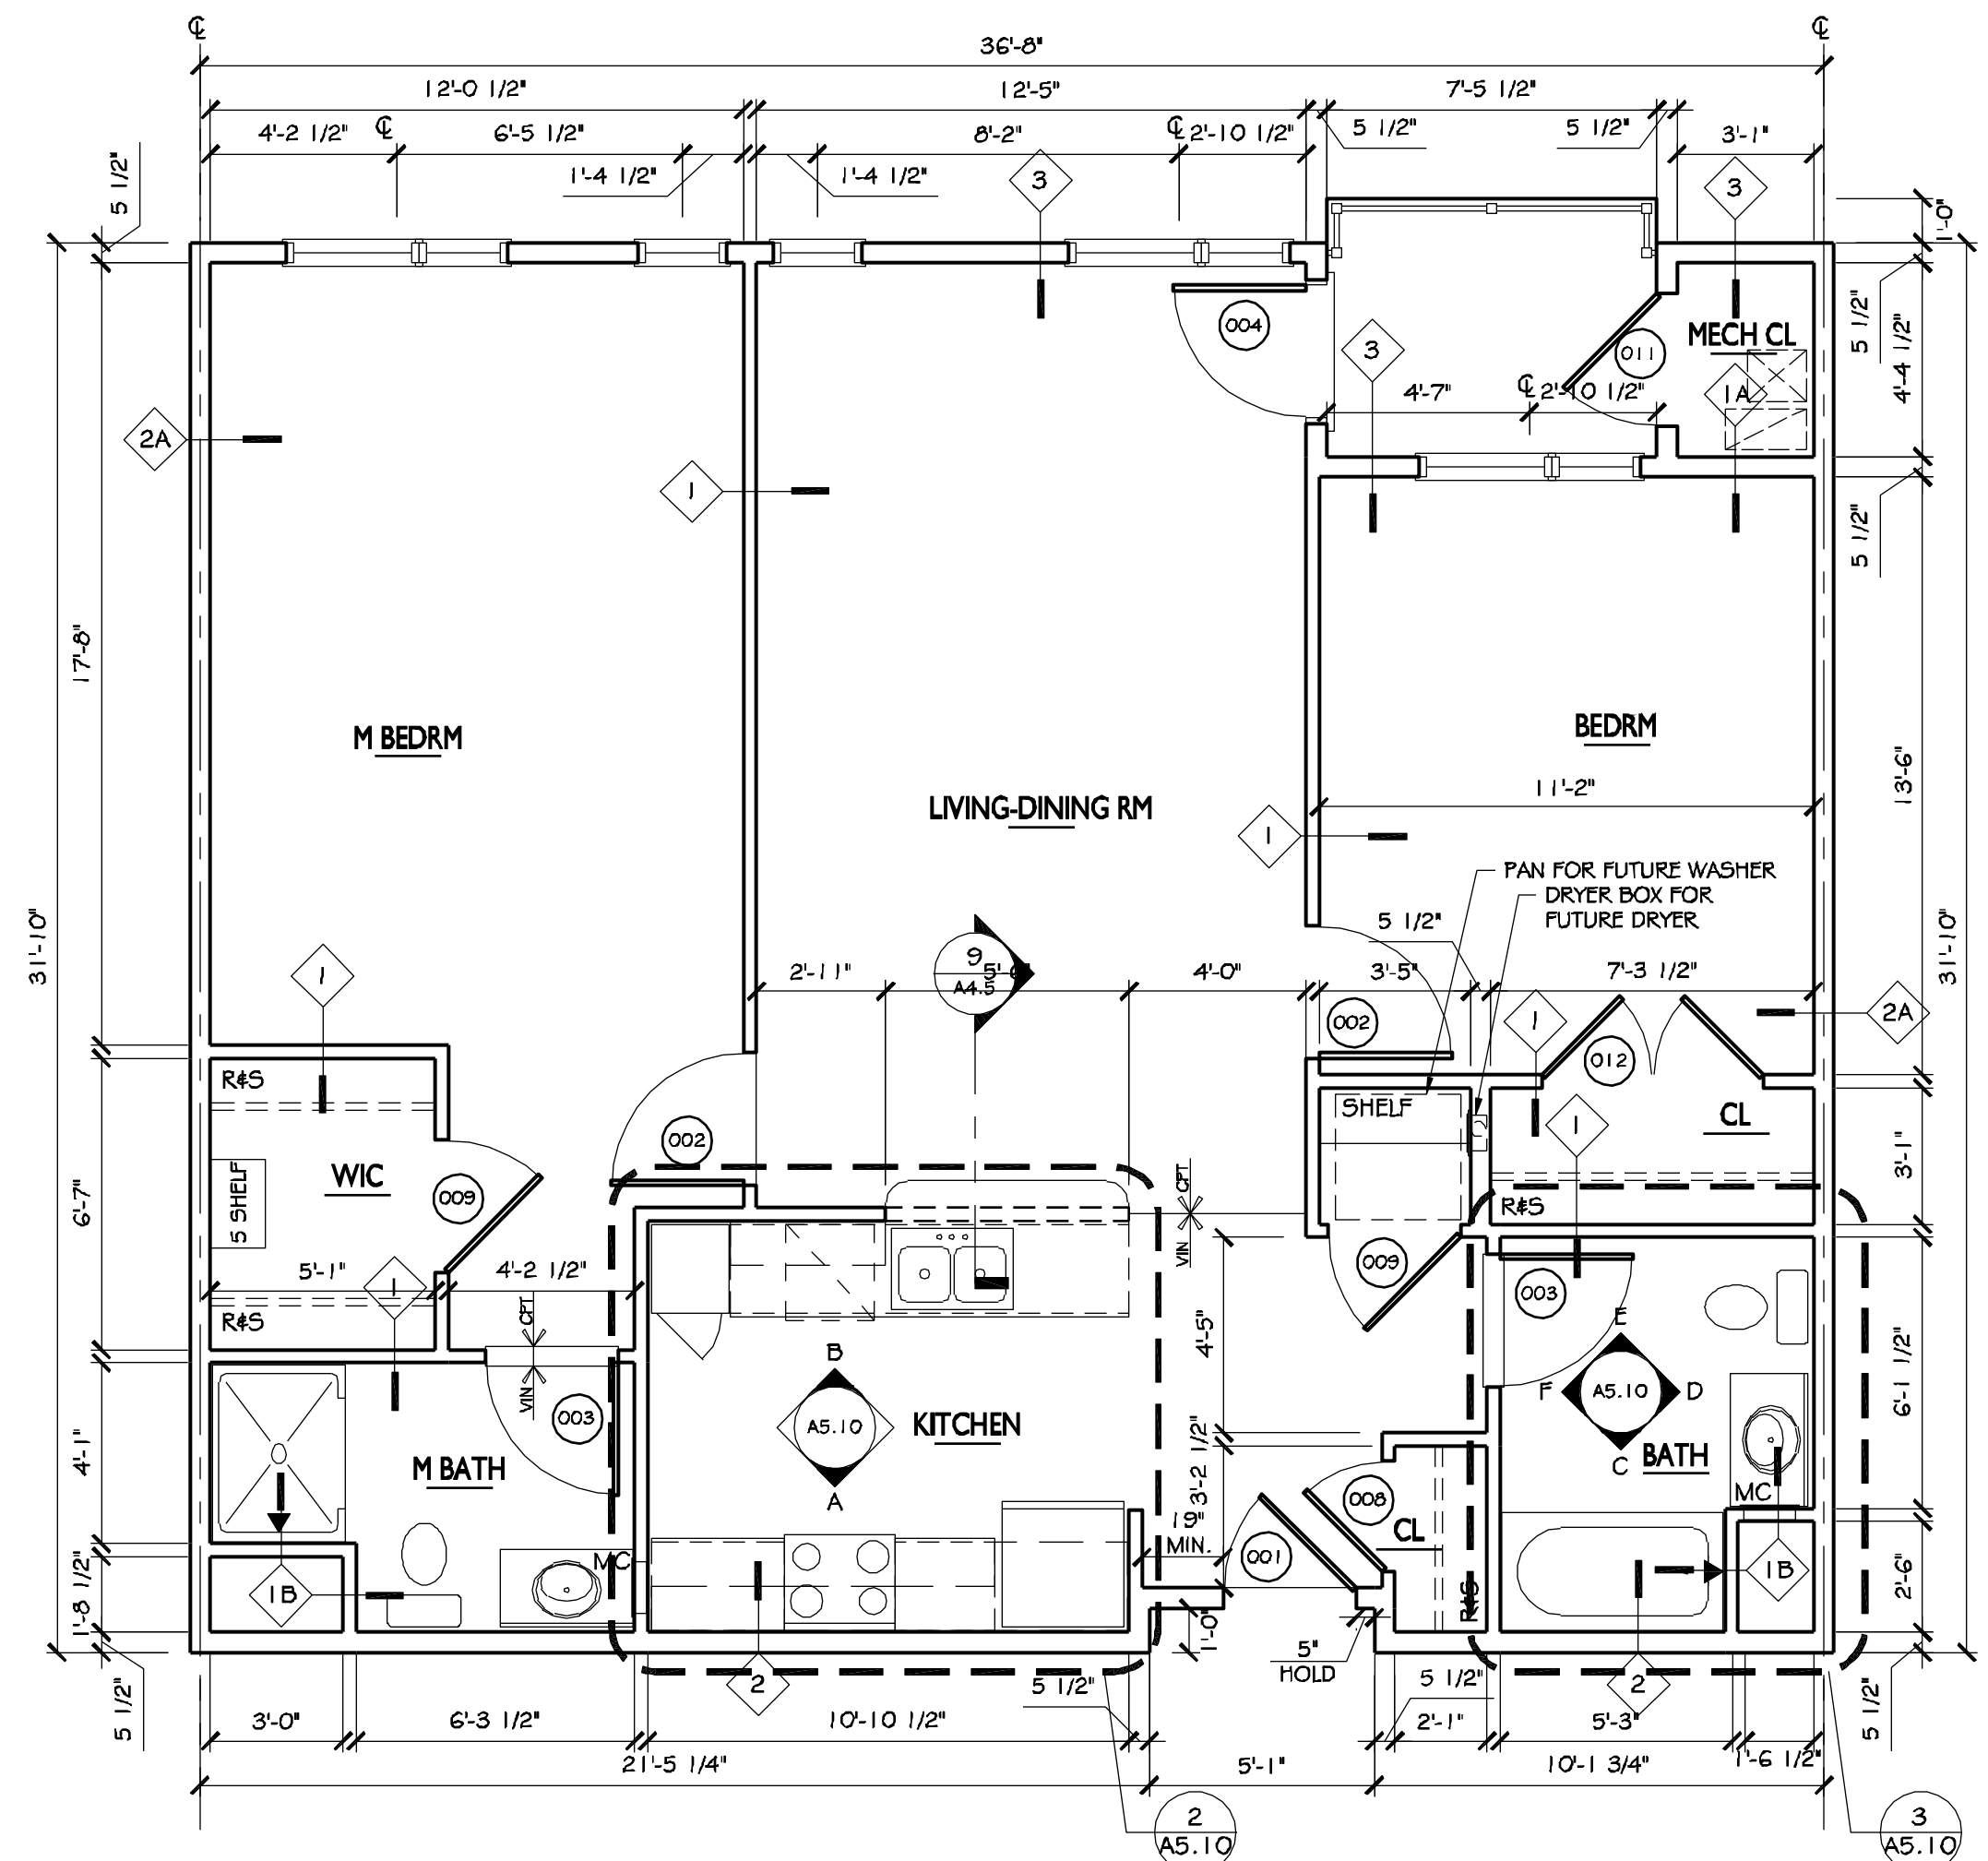


1 UNIT D3

SCALE: 1/4" = 1'-0" 1:126 SF


COPYRIGHT © 2010 BY BARTONPARTNERS, ARCHITECTS & PLANNERS. ALL RIGHTS RESERVED. * ALL IDEAS, DESIGNS, ARRANGEMENTS AND PLANS INDICATED OR REPRESENTED BY THIS DRAWING AND ATTACHED MATERIALS ARE THE PROPERTY OF BARTONPARTNERS, ARCHITECTS & PLANNERS. NO PART OF THIS DRAWING OR MATERIALS MAY BE REPRODUCED OR TRANSMITTED IN ANY FORM OR BY ANY MEANS, ELECTRONIC OR MECHANICAL, WITHOUT THE WRITTEN CONSENT OF THE ARCHITECT.

REVISIONS		DATE
NO.	PERMIT ISSUE	09.15.10
PROJECT#	18.08069	
DATE:	09.15.10	
DRAWN BY:	NB, TM	
SCALE:	A5 NOTED	
CHECKED BY:	SVM	
BUILDING #1	UNIT D3	


A5.10

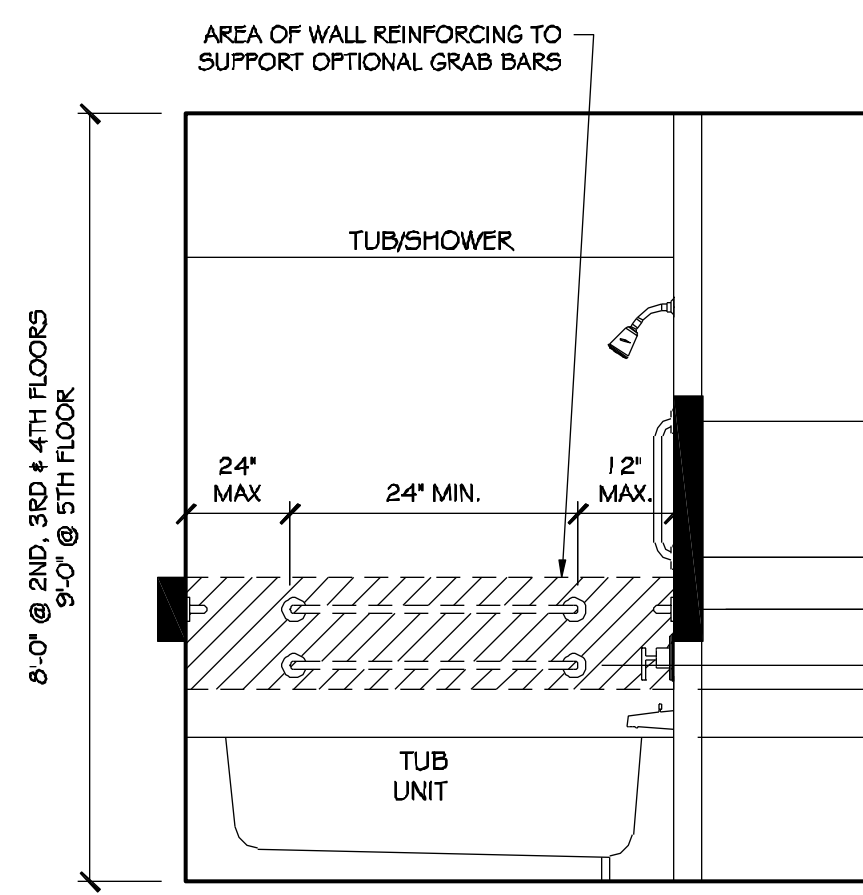


ELEVATION-C

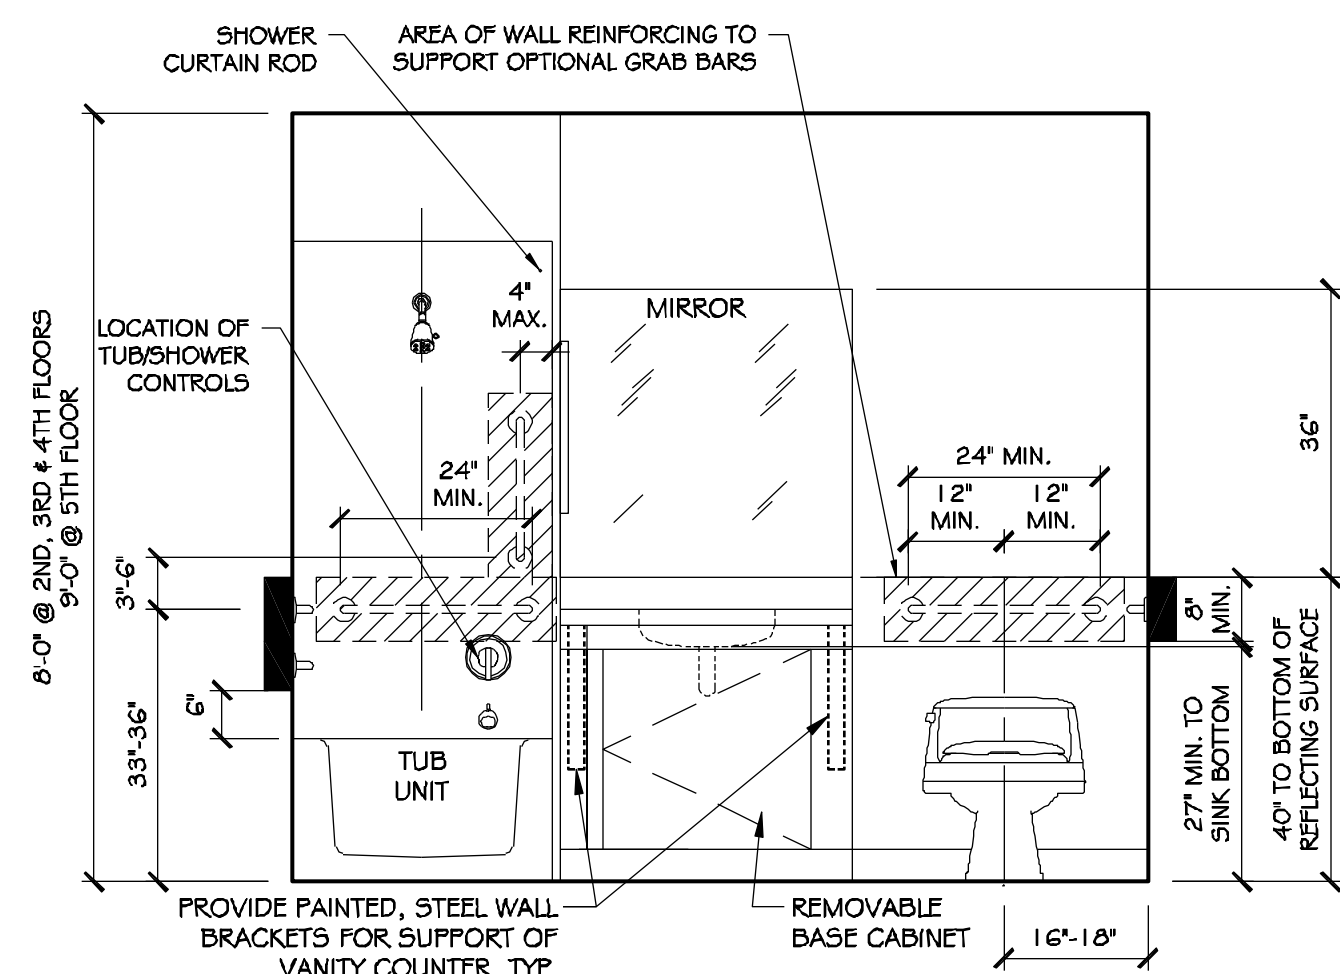

ELEVATION-D

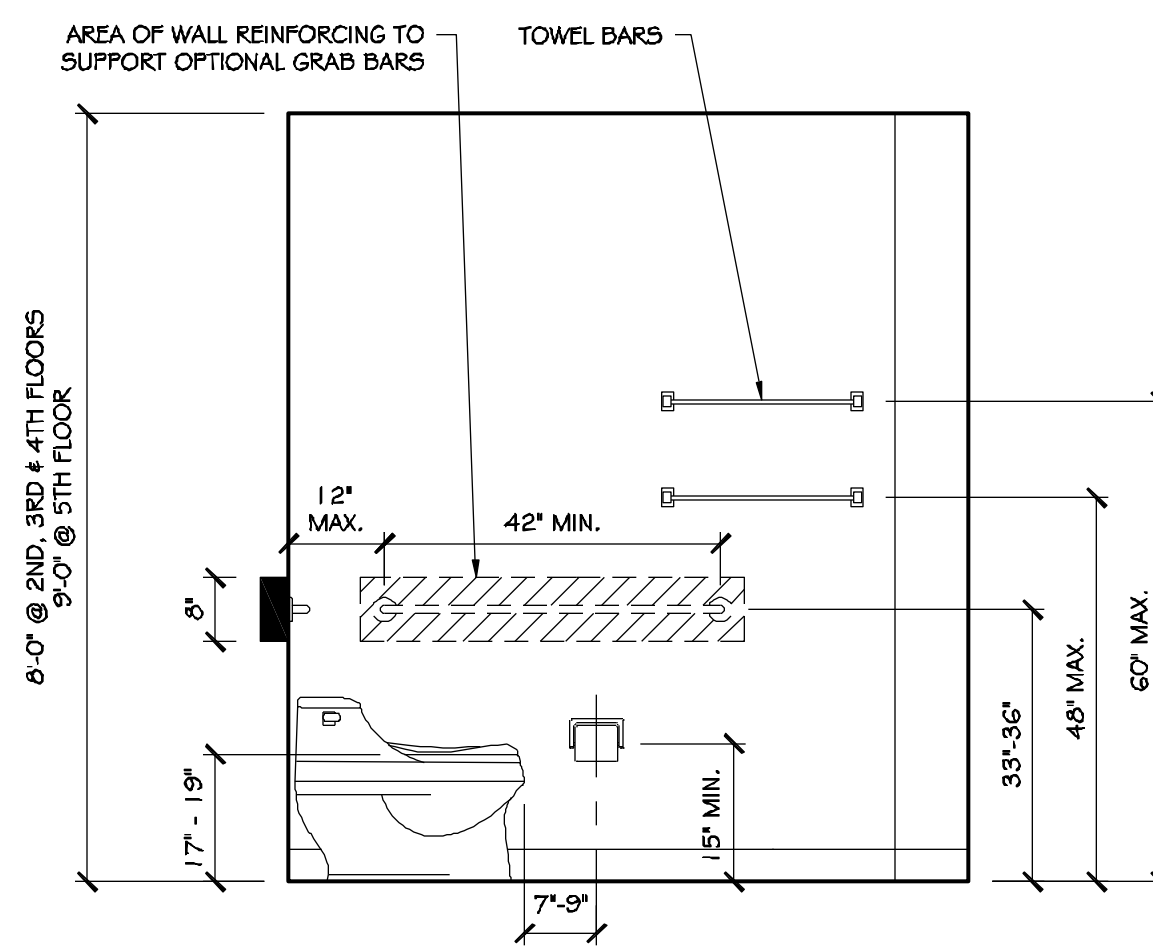


ELEVATION-E

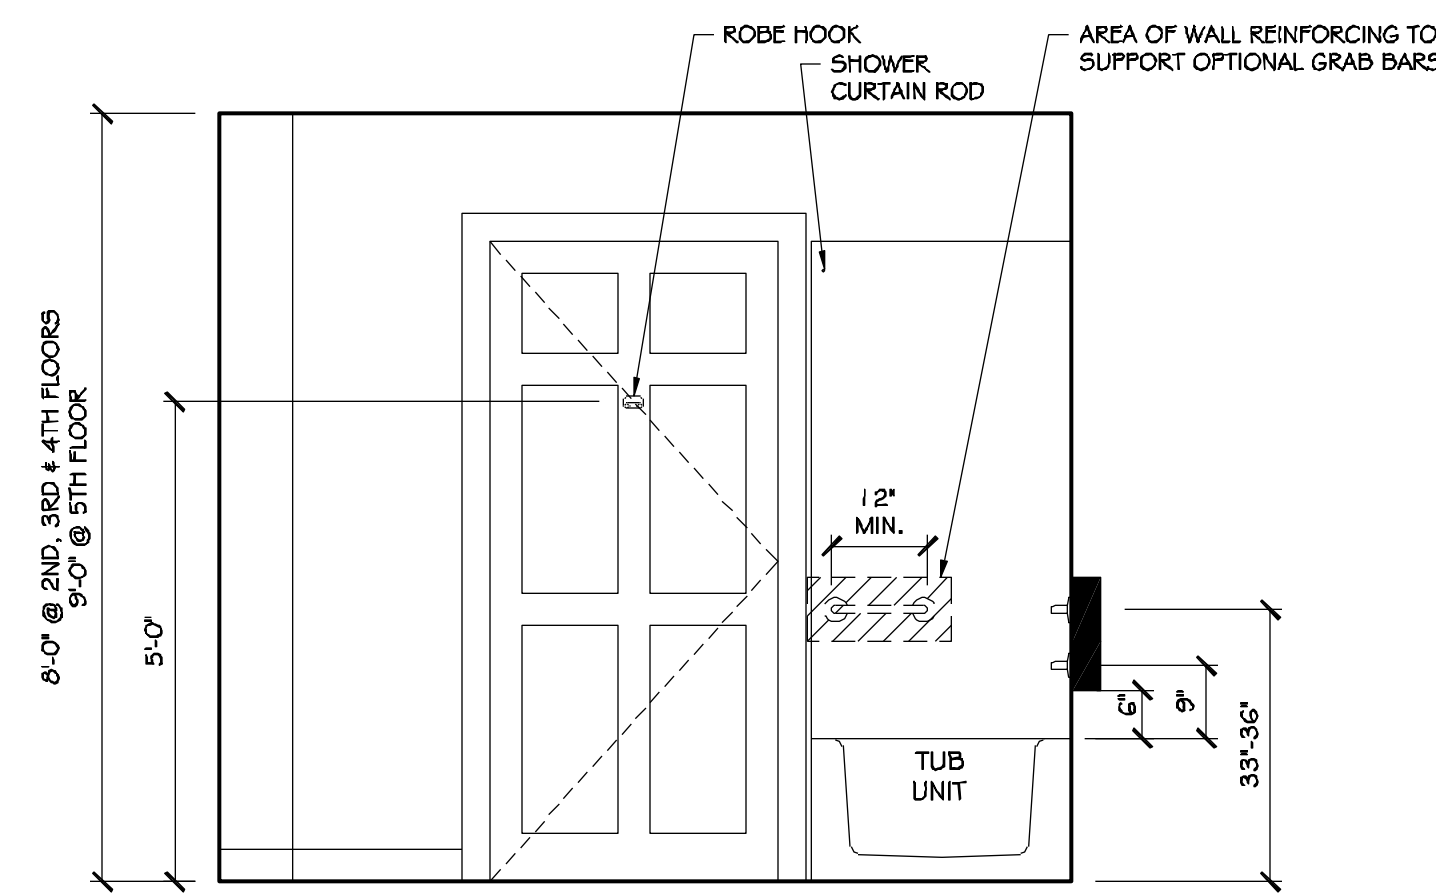


ELEVATION-F

5 ADAPTABLE BATHROOM - UNIT E

SCALE: 1/2" = 1'-0"

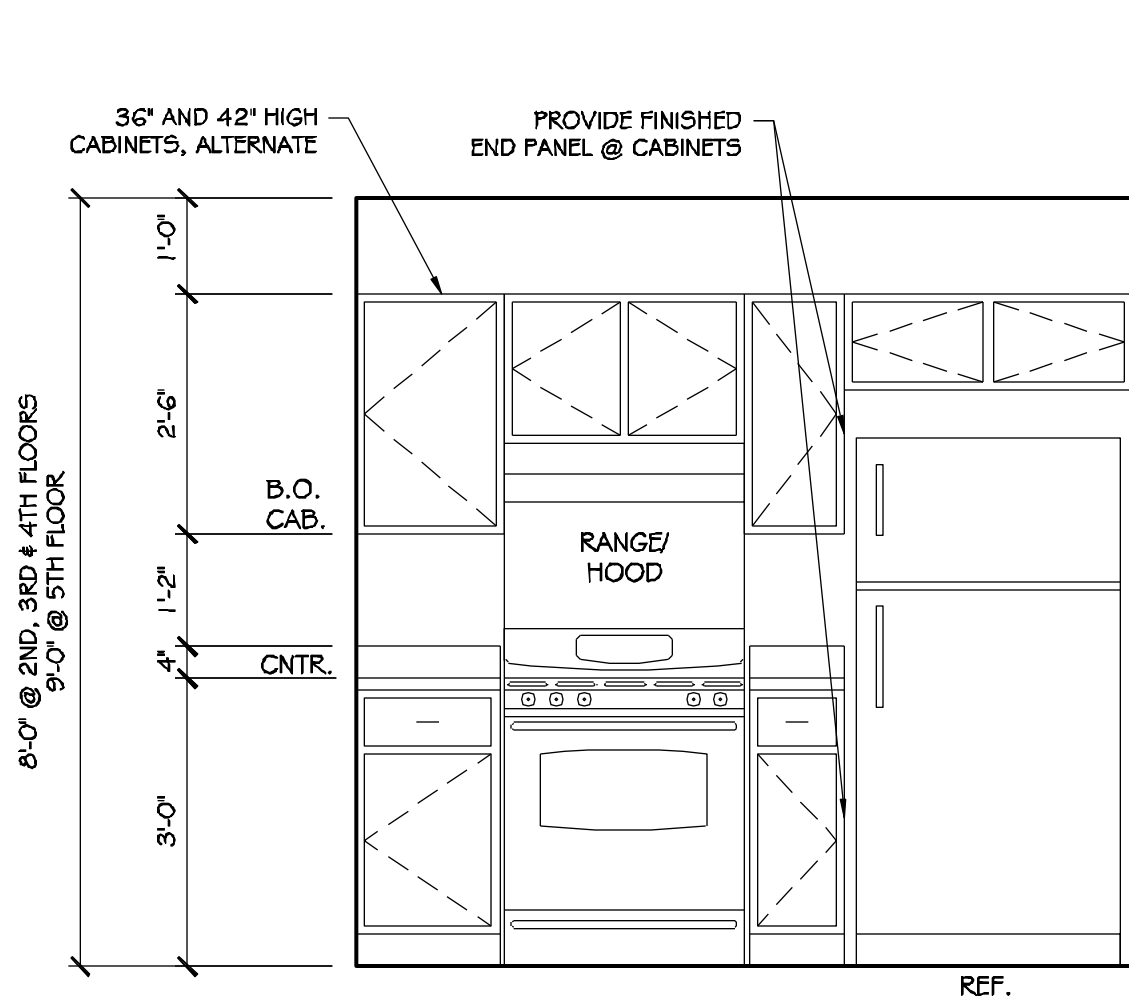


ELEVATION-A

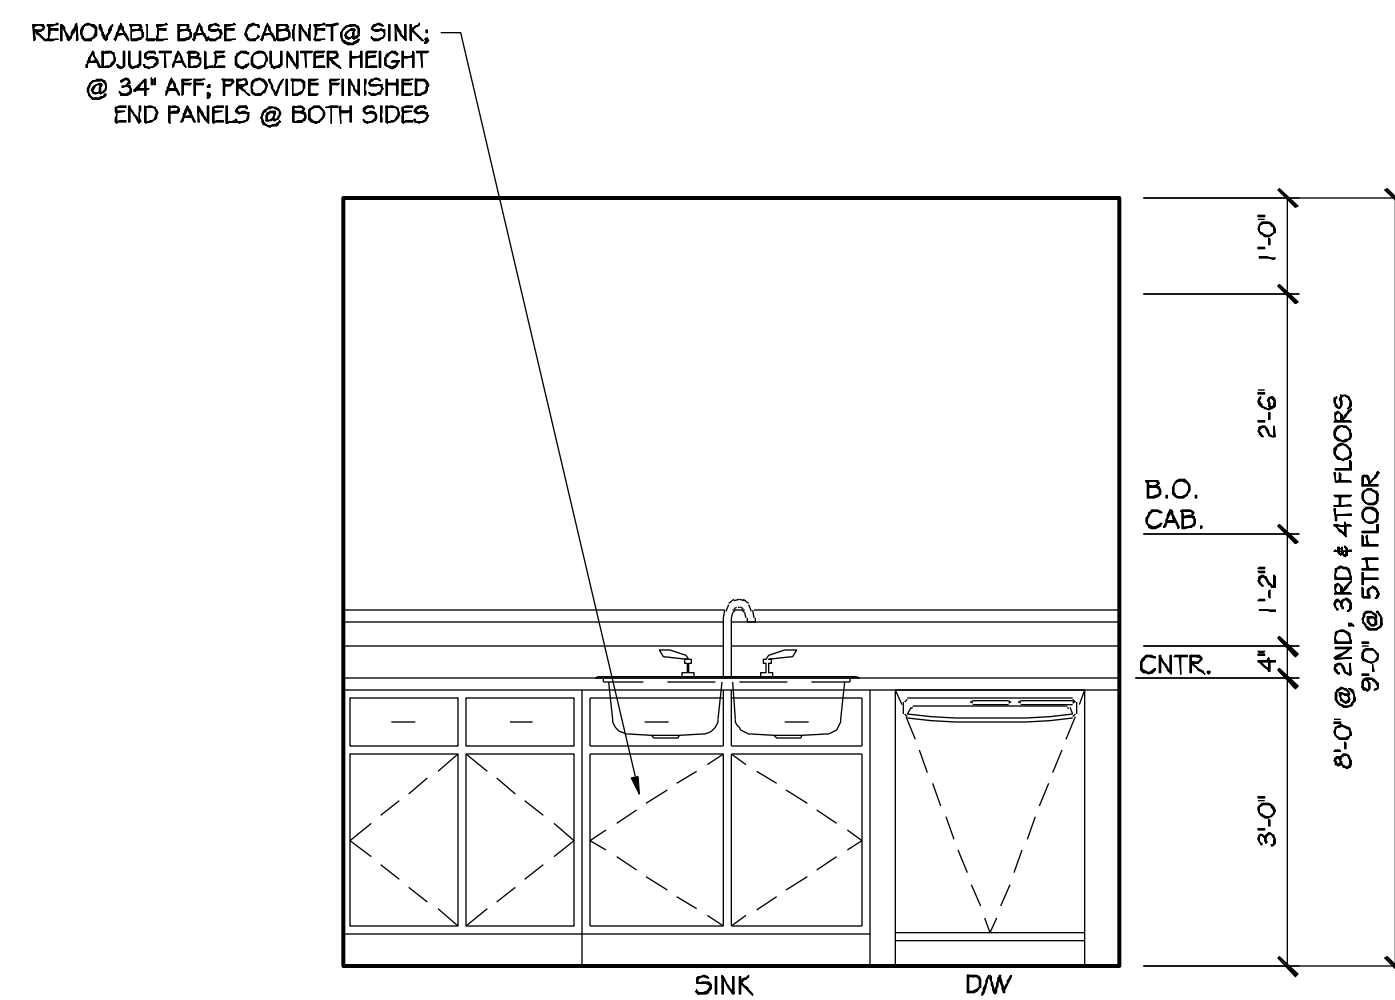

ELEVATION-B

4 ADAPTABLE KITCHEN - UNIT E

SCALE: 1/2" = 1'-0"

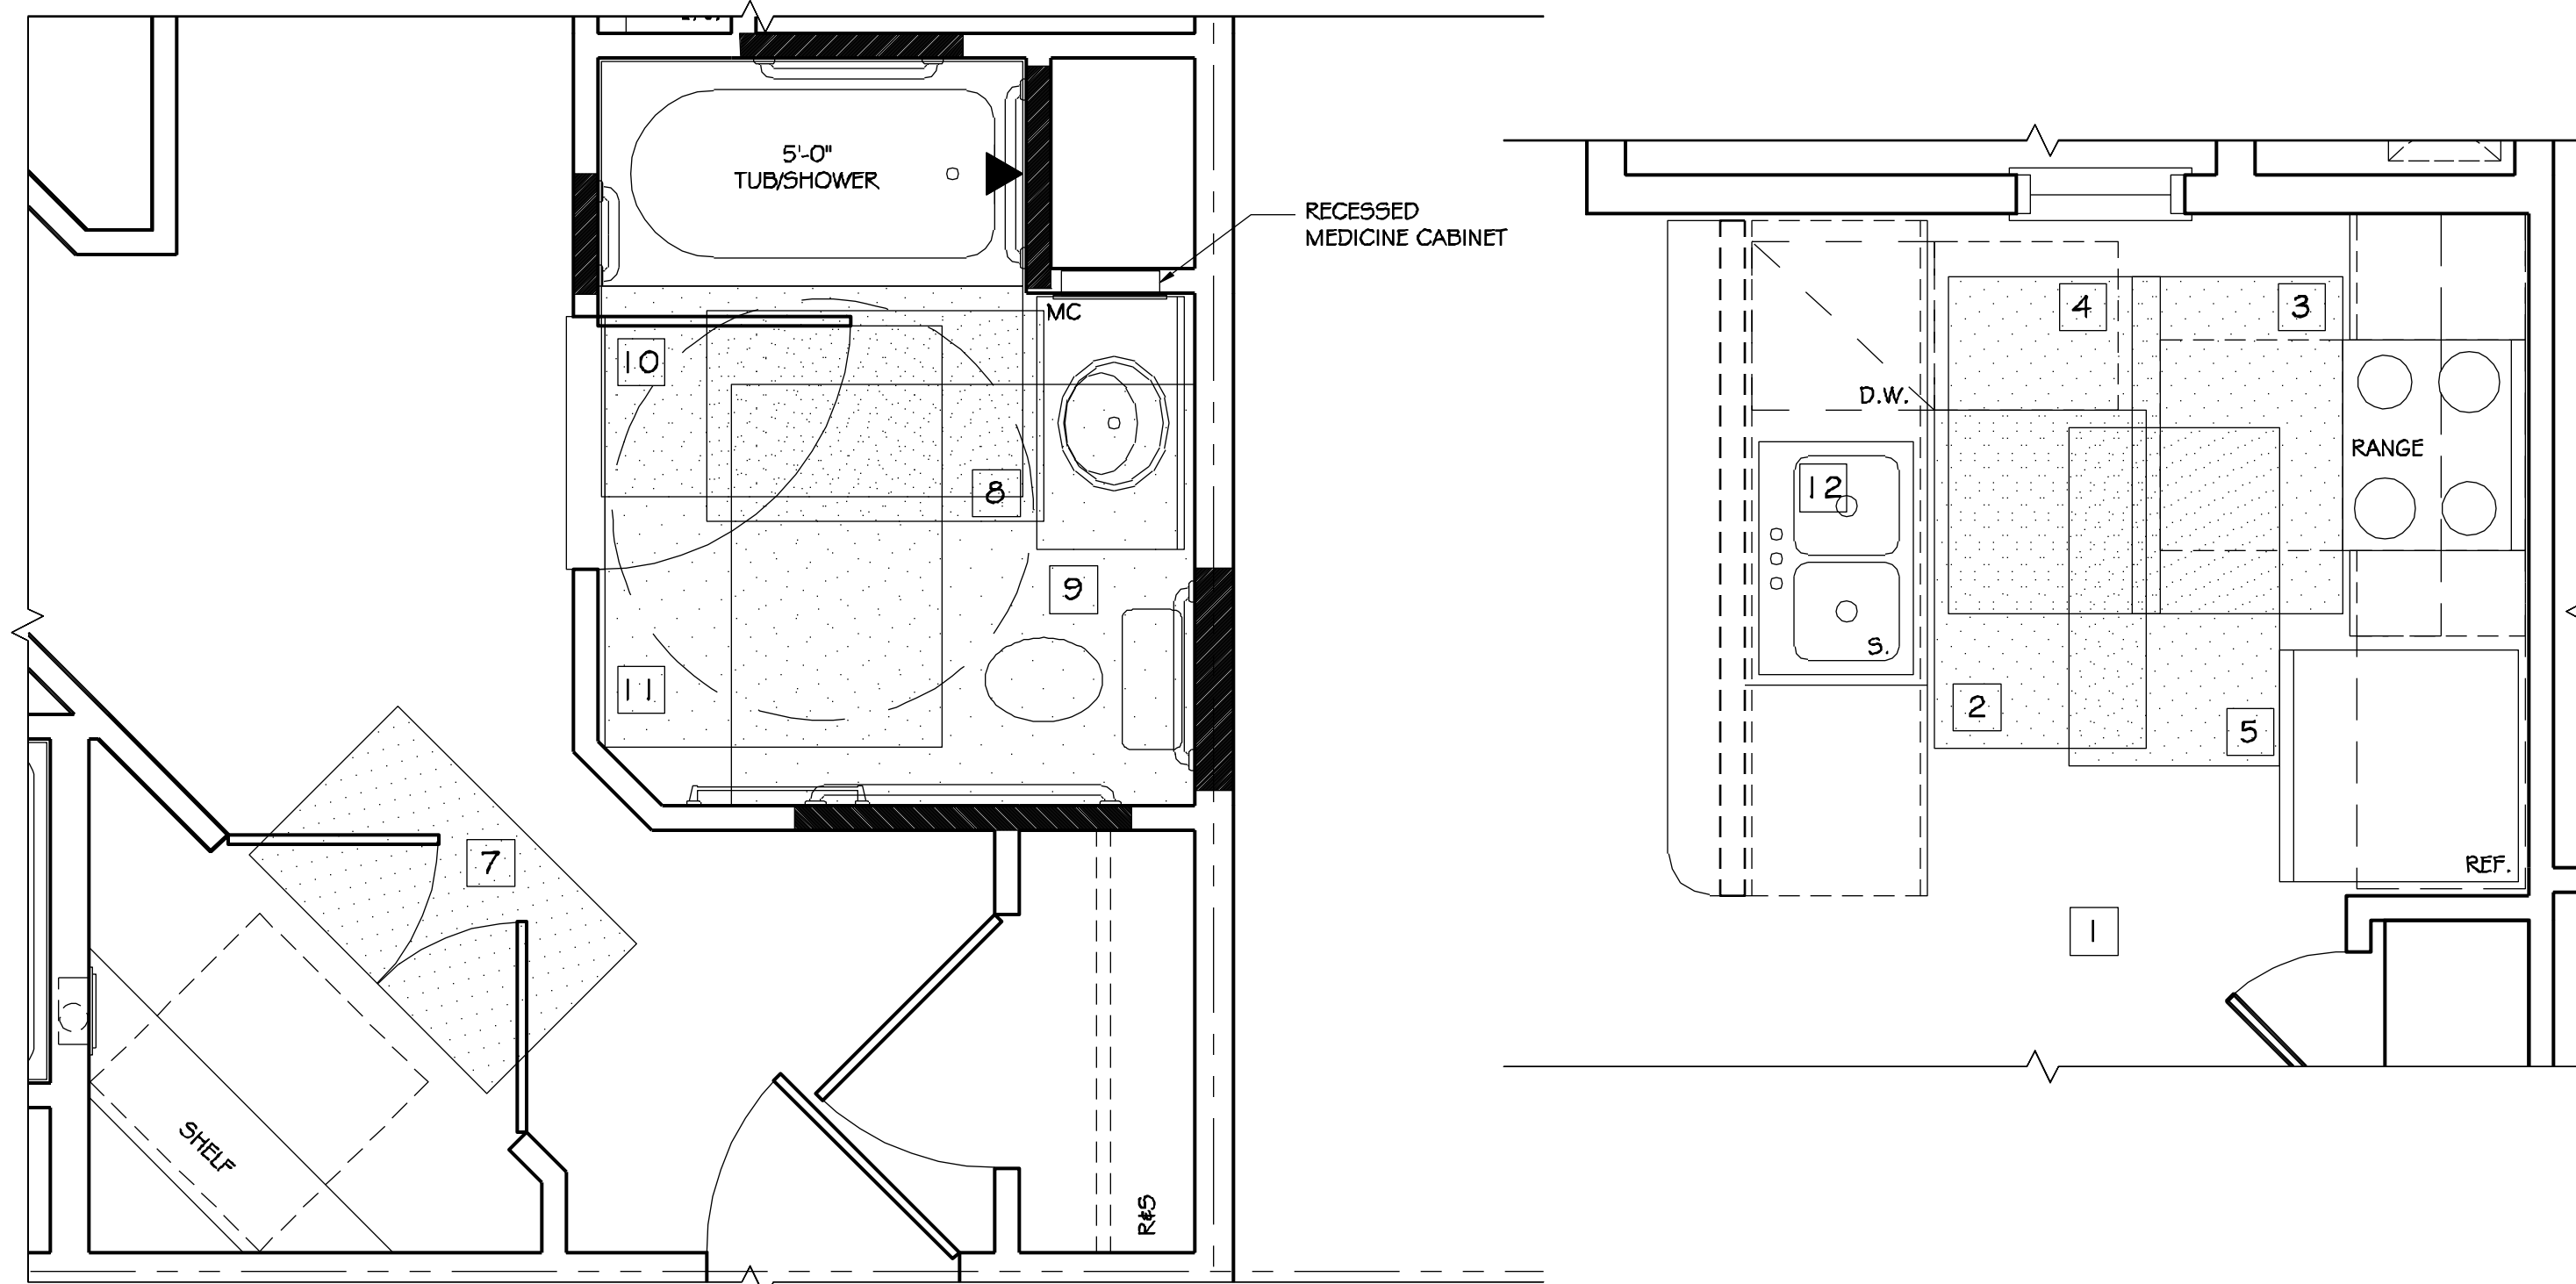

3 ENLARGED BATHROOM PLAN

SCALE: 1/2" = 1'-0"

2 ENLARGED KITCHEN PLAN

SCALE: 1/2" = 1'-0"


ACCESSIBILITY KEYNOTES	
1	- CLEARANCE BETWEEN ALL OPPOSING BASE CABINETS, COUNTER TOPS, APPLIANCES, OR WALLS WITHIN KITCHEN WORK AREAS SHALL BE 40" MINIMUM
2	- 30" X 48" CLEARANCE REQUIRED AT SINK FOR PARALLEL APPROACH; SAME CLEARANCE MAY BE USED FOR DISHWASHER (CLEARANCE ENLARGED FOR T-SHAPED TURNING SPACE)
3	- 30" X 48" CLEARANCE CENTERED AT THE RANGE COOKTOP FOR PARALLEL APPROACH
4	- 30" X 48" CLEARANCE CENTERED AT THE RANGE OVEN FOR PARALLEL APPROACH WHEN OVEN DOOR IS OPEN
5	- 30" X 48" CLEARANCE REQUIRED AT REFRIGERATOR FOR PARALLEL APPROACH; CENTERLINE OF CLEARANCE SHALL BE OFFSET 24" MAXIMUM FROM CENTERLINE OF DEDICATED SPACE
6	- 30" X 48" CLEARANCE REQUIRED AT WORK SPACE FOR FORWARD APPROACH
7	- 30" X 48" CLEARANCE CENTERED AT WASHER OR WASHER/DRYER COMBINATION UNIT FOR PARALLEL APPROACH
8	- 30" X 48" CLEARANCE REQUIRED AT LAVATORY
9	- 56" X 60" CLEARANCE REQUIRED AT TOILET
10	- 30" X 60" (LENGTH OF TUB/SHOWER) CLEARANCE REQUIRED AT BATHTUB/SHOWER
11	- 48" X 60" LATCH APPROACH, FULL SIDE, DOOR MANEUVERING CLEARANCE
12	- REMOVABLE BASE CABINET; RUN FLOOR FINISH UNDER REMOVABLE CABINET
13	- 56" X 60" FORWARD APPROACH, FULL SIDE, DOOR MANEUVERING CLEARANCE

NOTES:

	- SOLID BLOCKING REQUIRED FOR FUTURE INSTALLATION OF GRAB BARS - IN LIFTS UNITS, GRAB BARS REQUIRED AS NOTED.
	- REQUIRED CLEARANCES
	- TURNING RADIUS
	- T-SHAPE


B UNIT E - UNITS 309 & 509

SCALE: 1/4" = 1'-0"

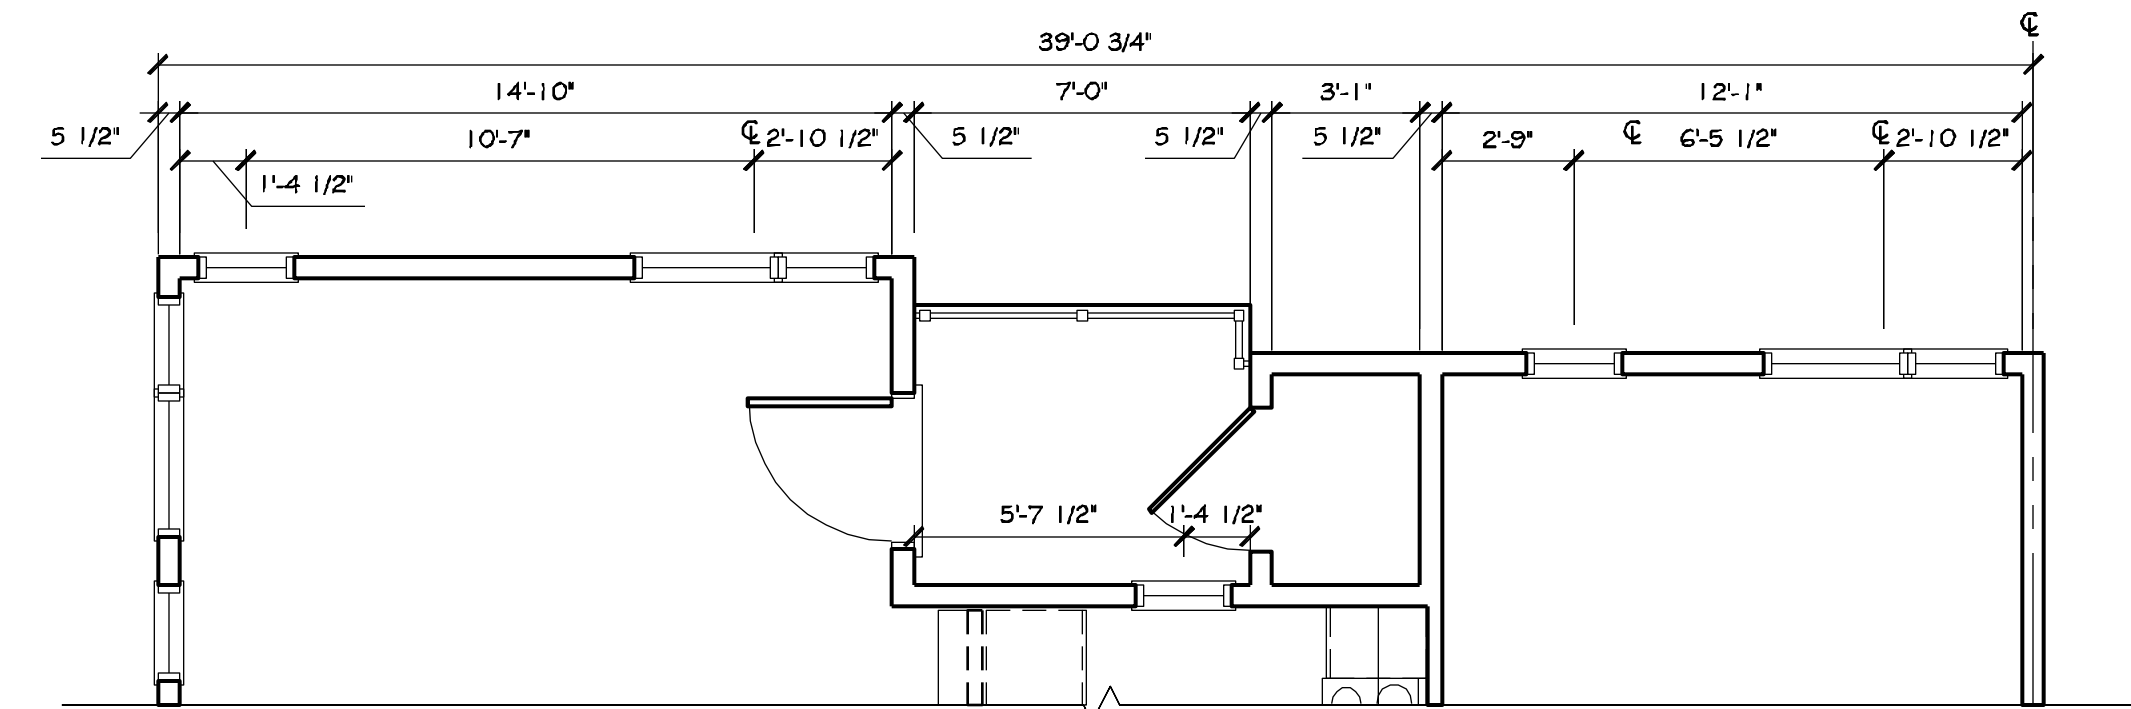

A UNIT E - UNITS 309 & 509


SCALE: 1/4" = 1'-0"

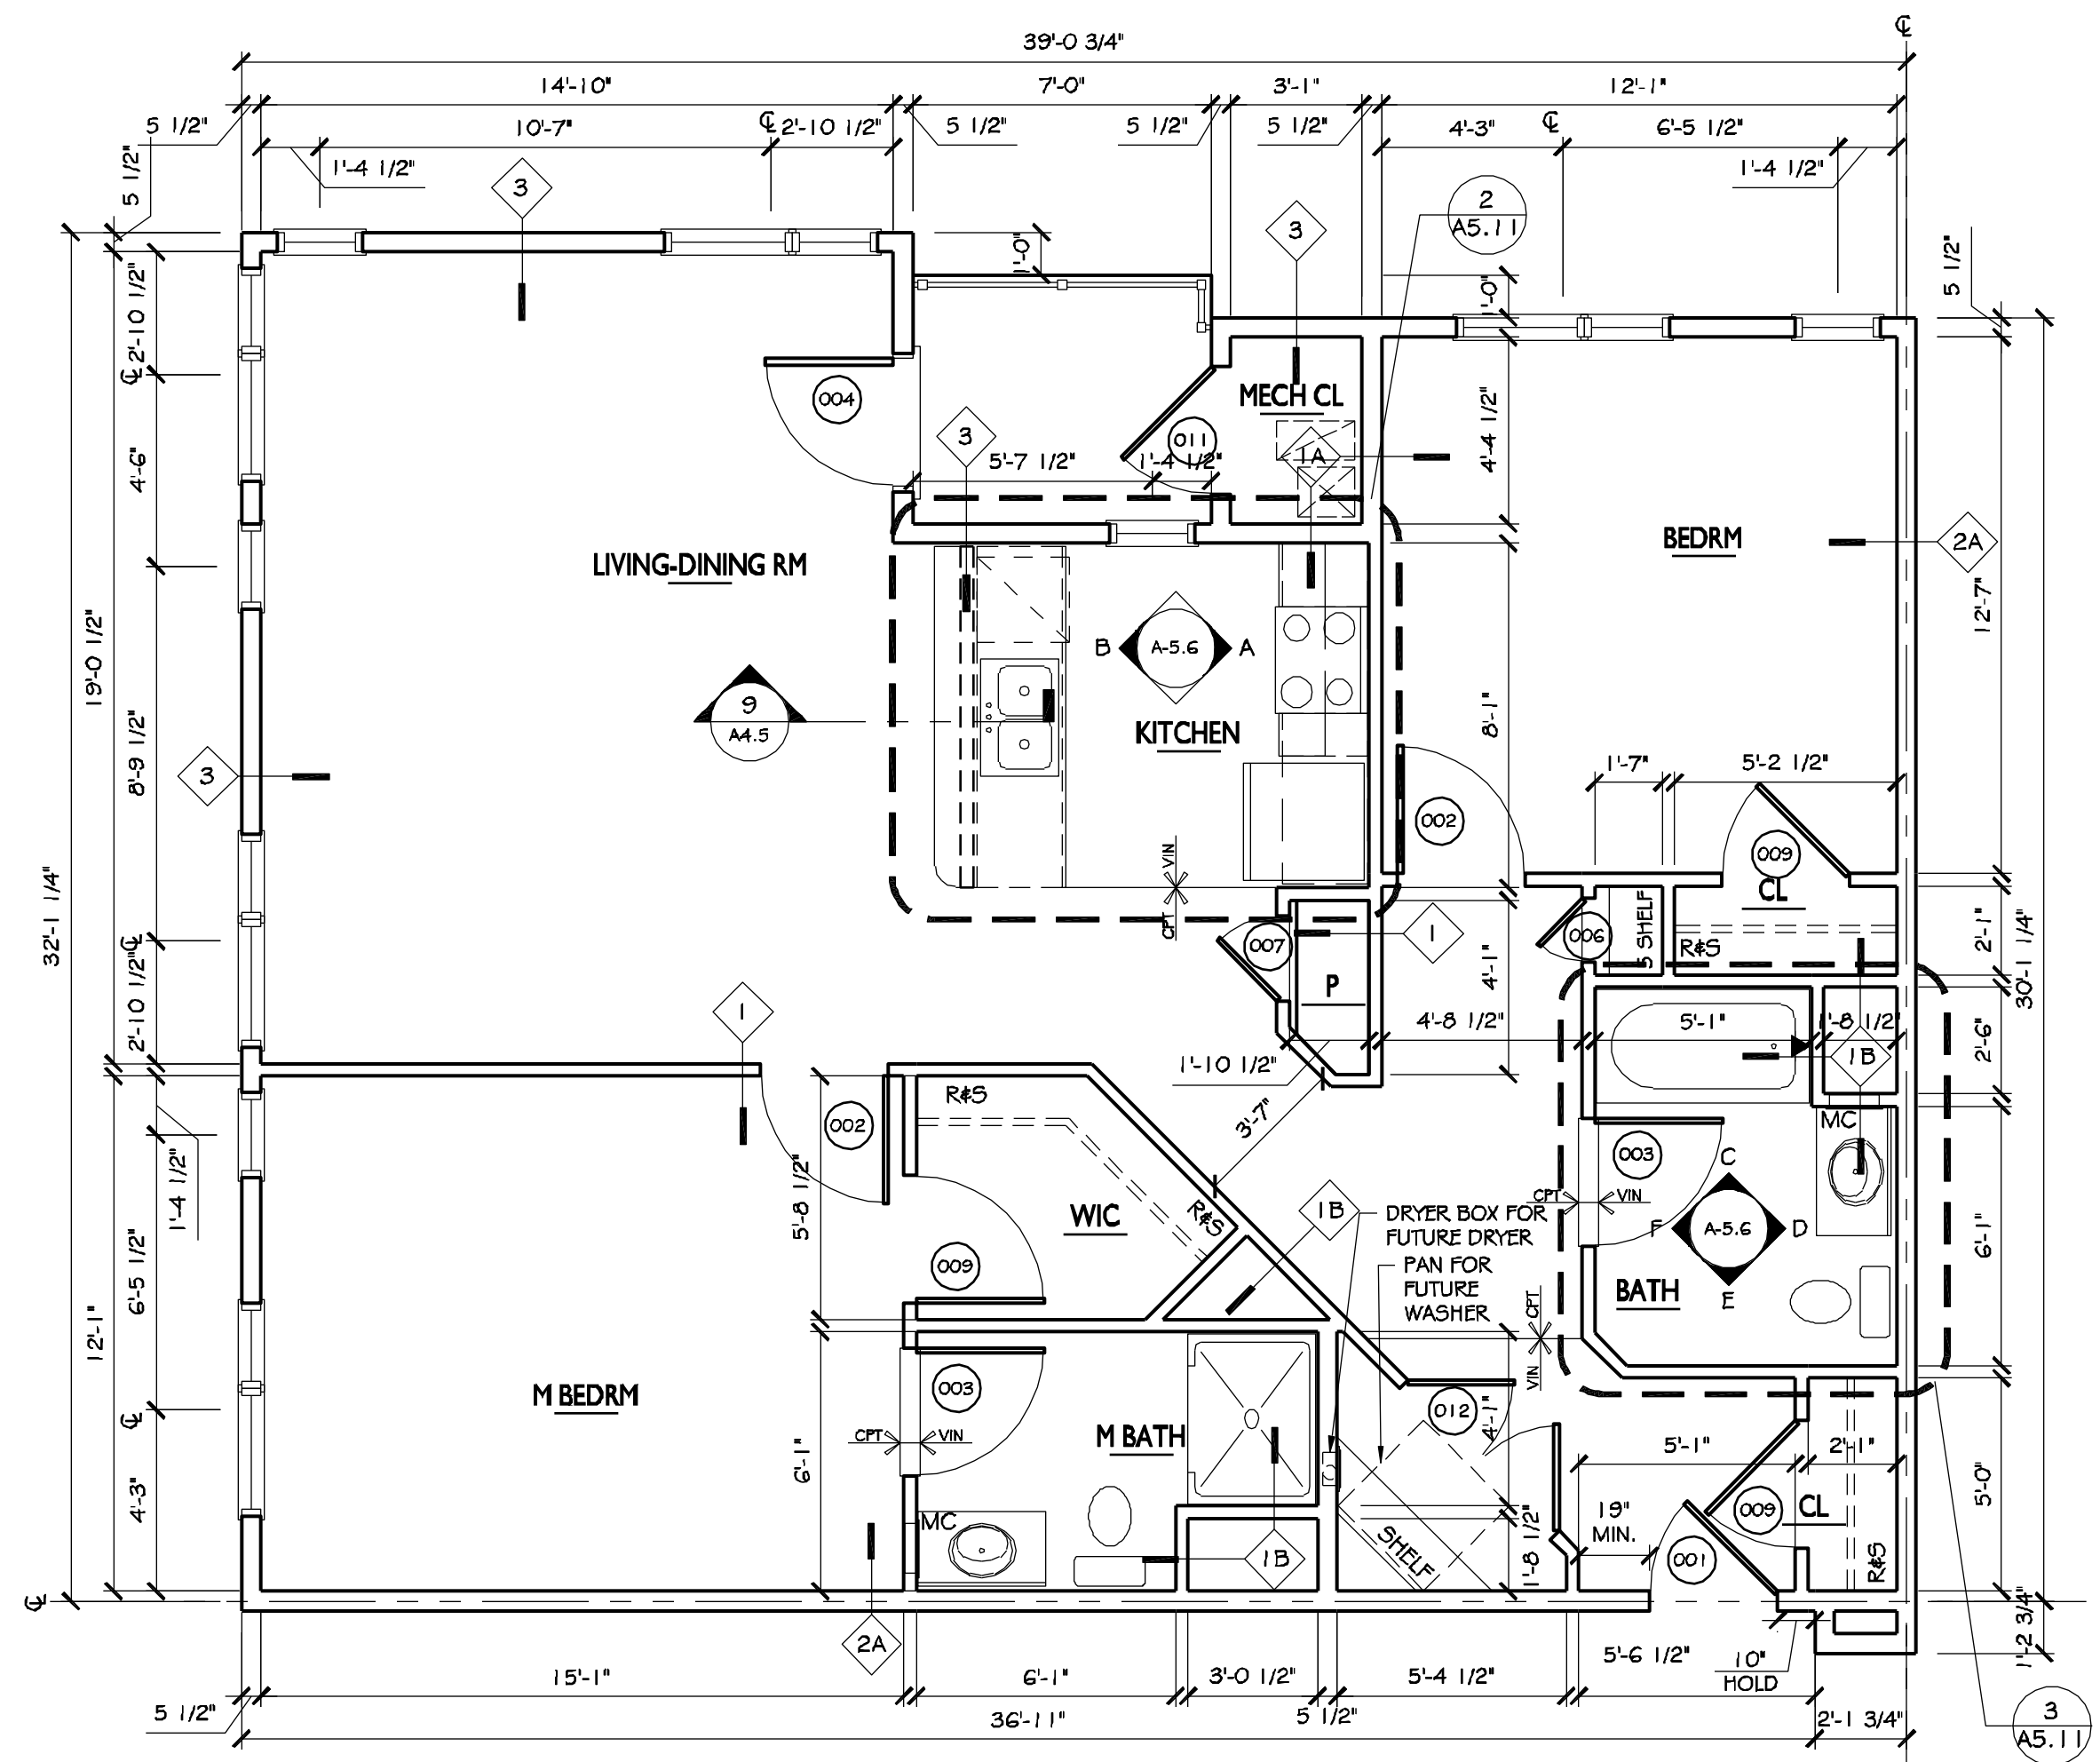


1 UNIT E - TYPICAL

SCALE: 1/4" = 1'-0"


NO.	REVISIONS	DATE
1	PERMIT ISSUE	09.15.10
2		
3		
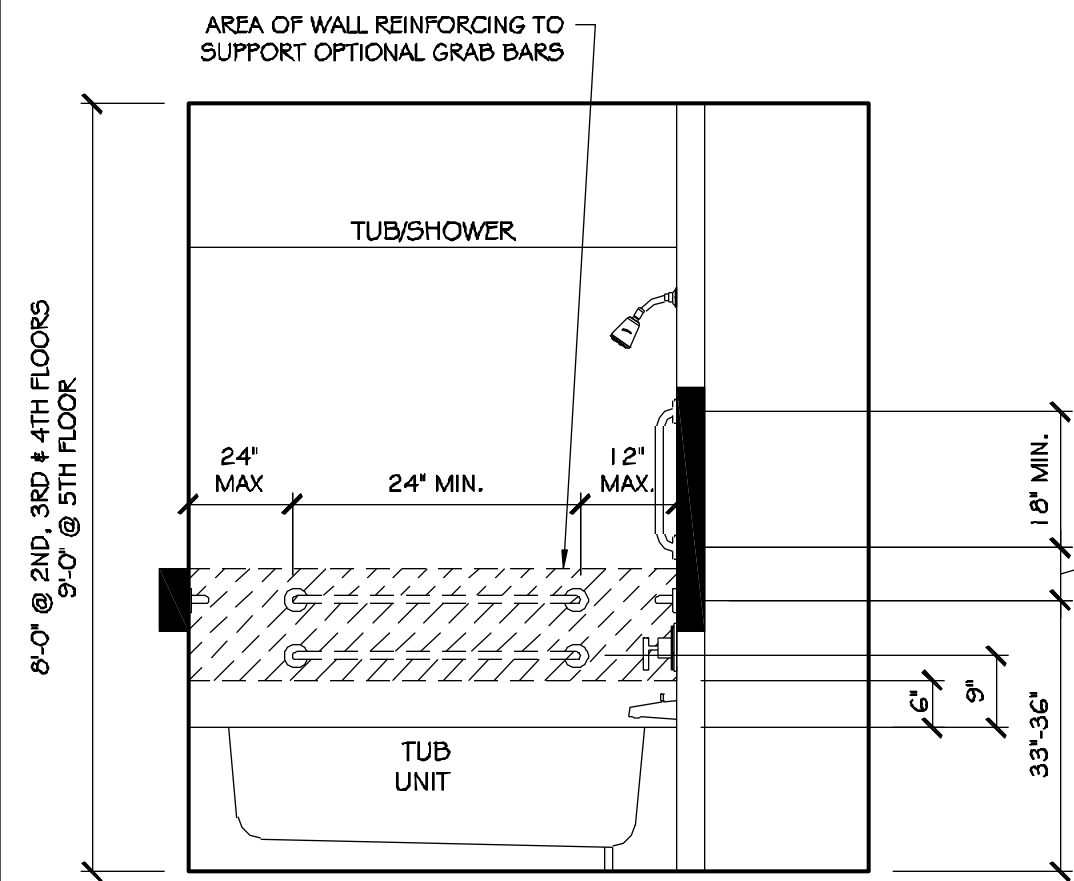


ELEVATION-C

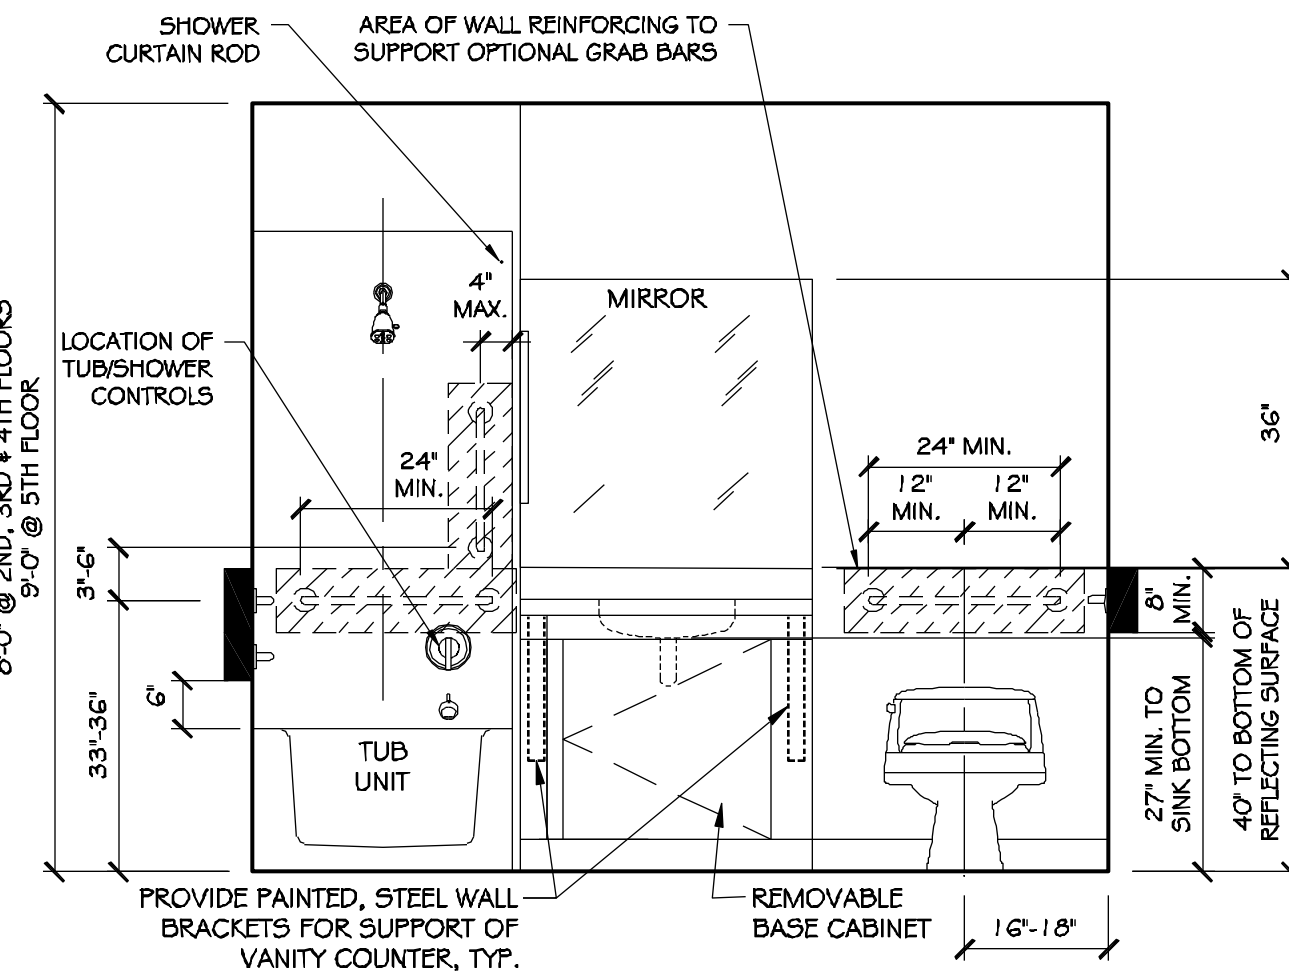

ELEVATION-D

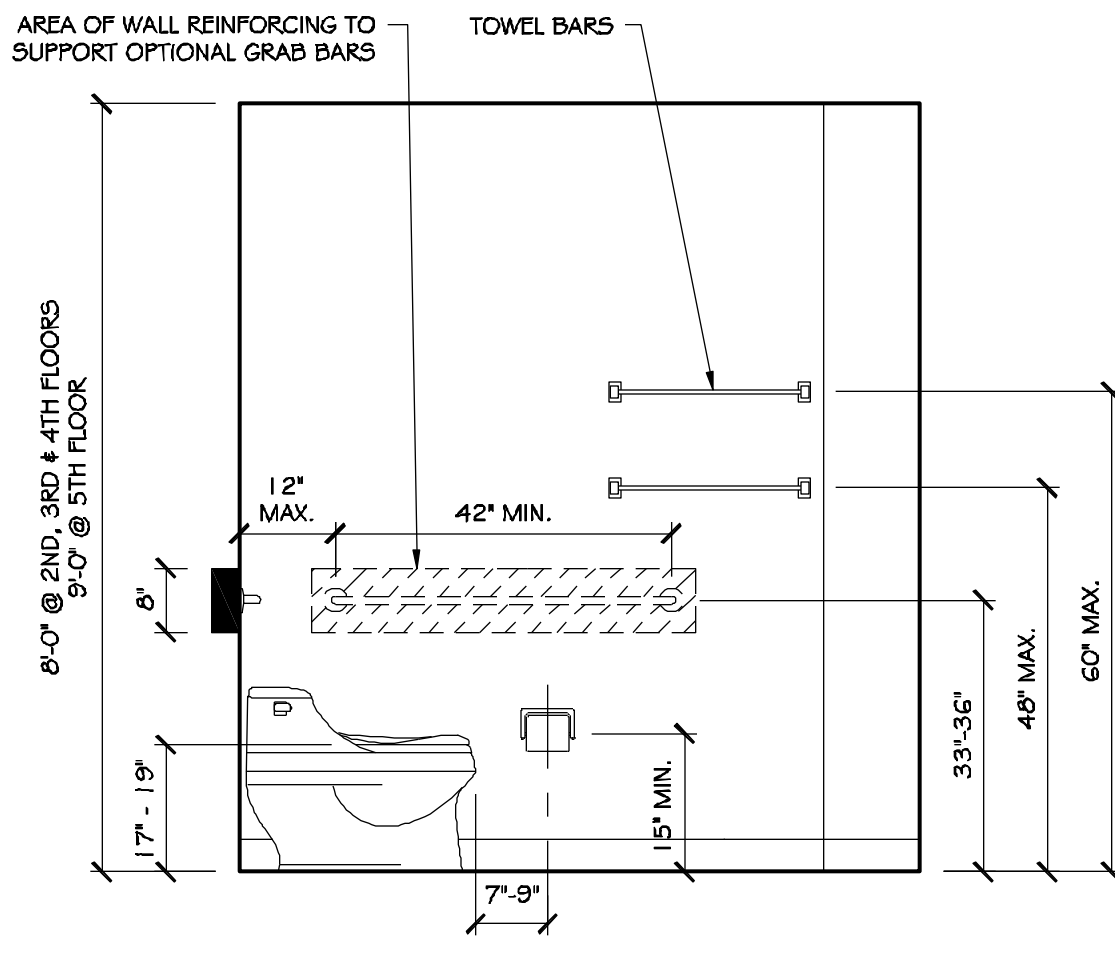


ELEVATION-E

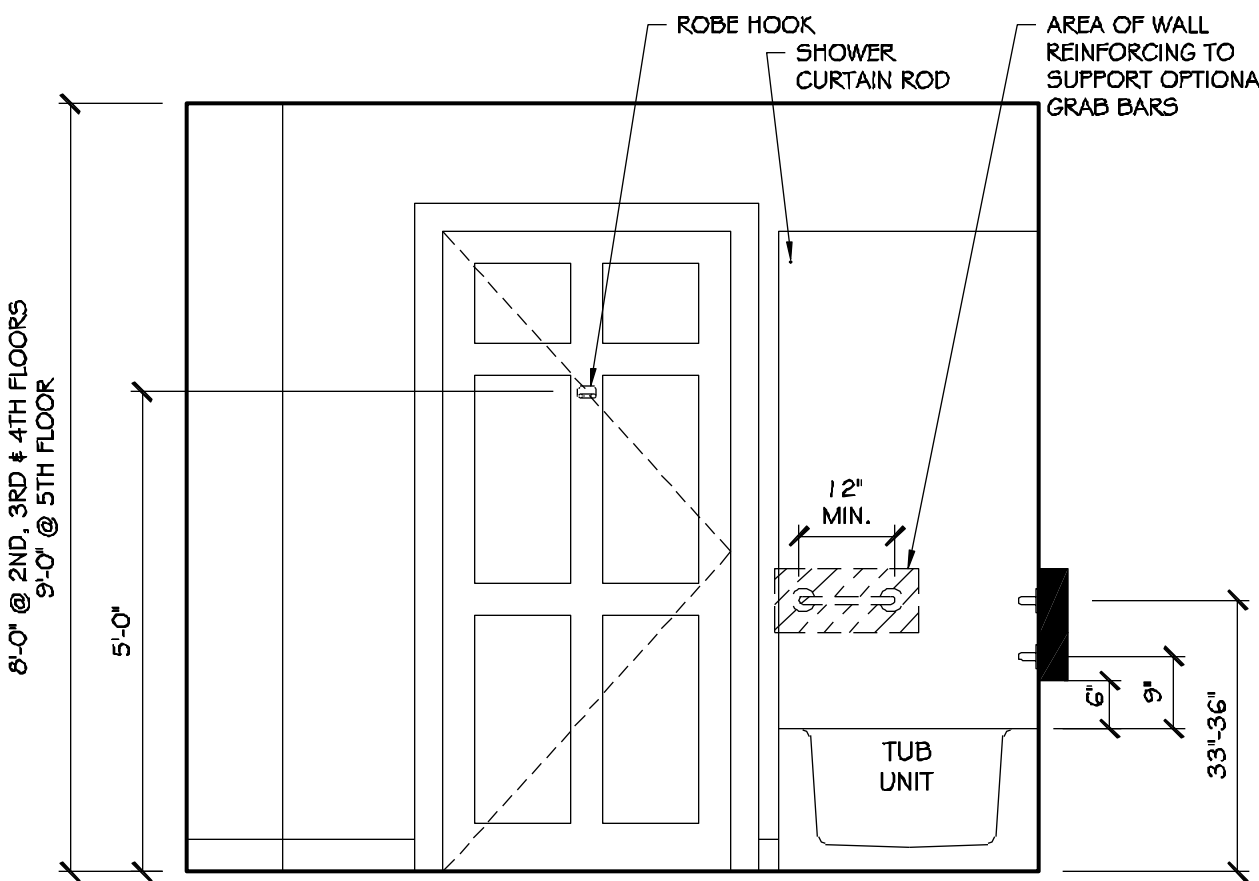


ELEVATION-F

5 ADAPTABLE BATHROOM - UNIT F

SCALE: 1/2" = 1'-0"

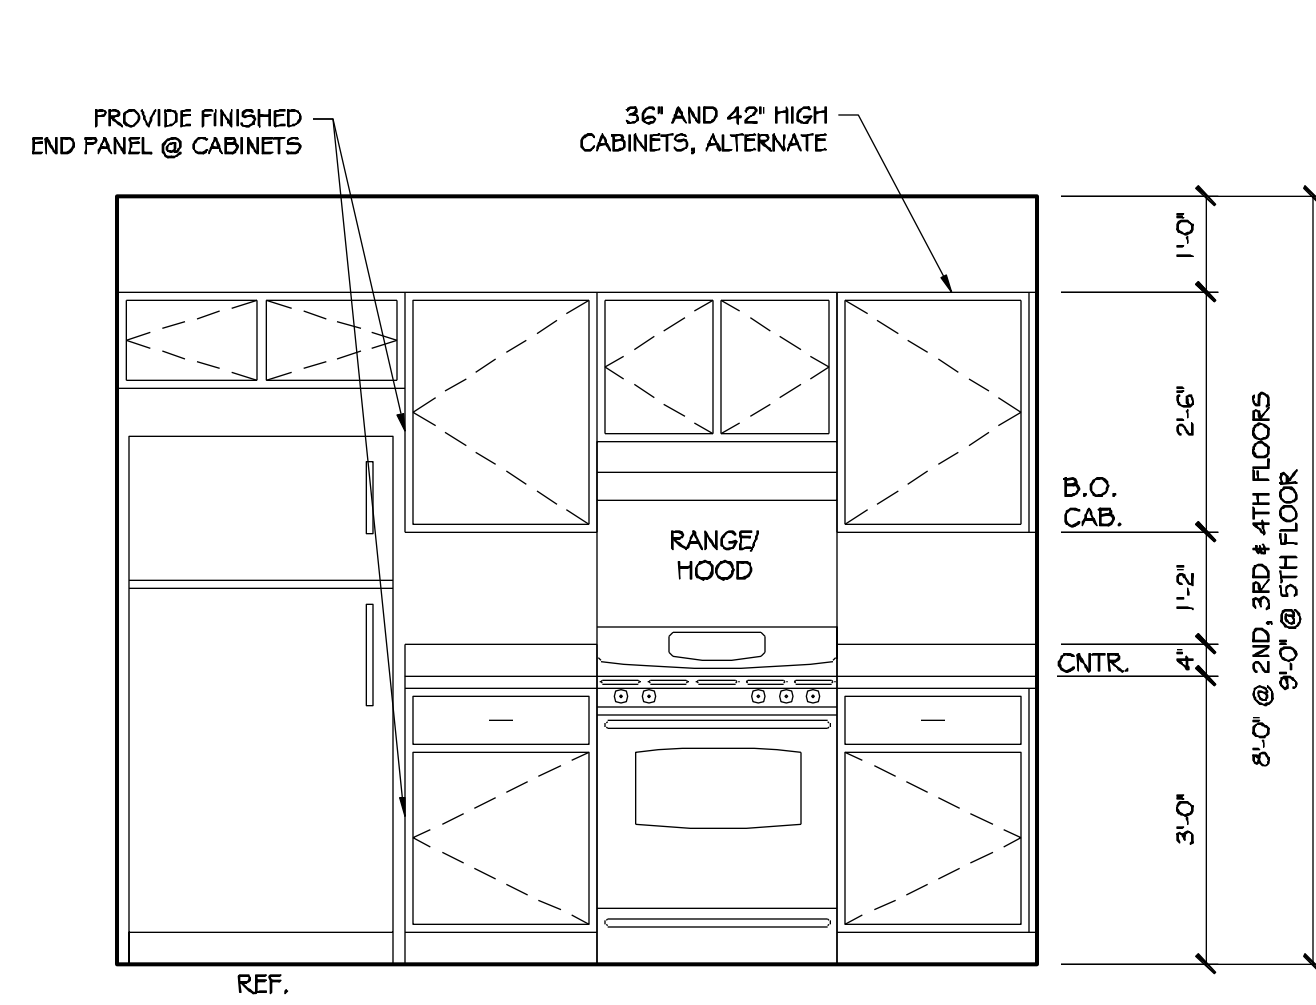


ELEVATION-A

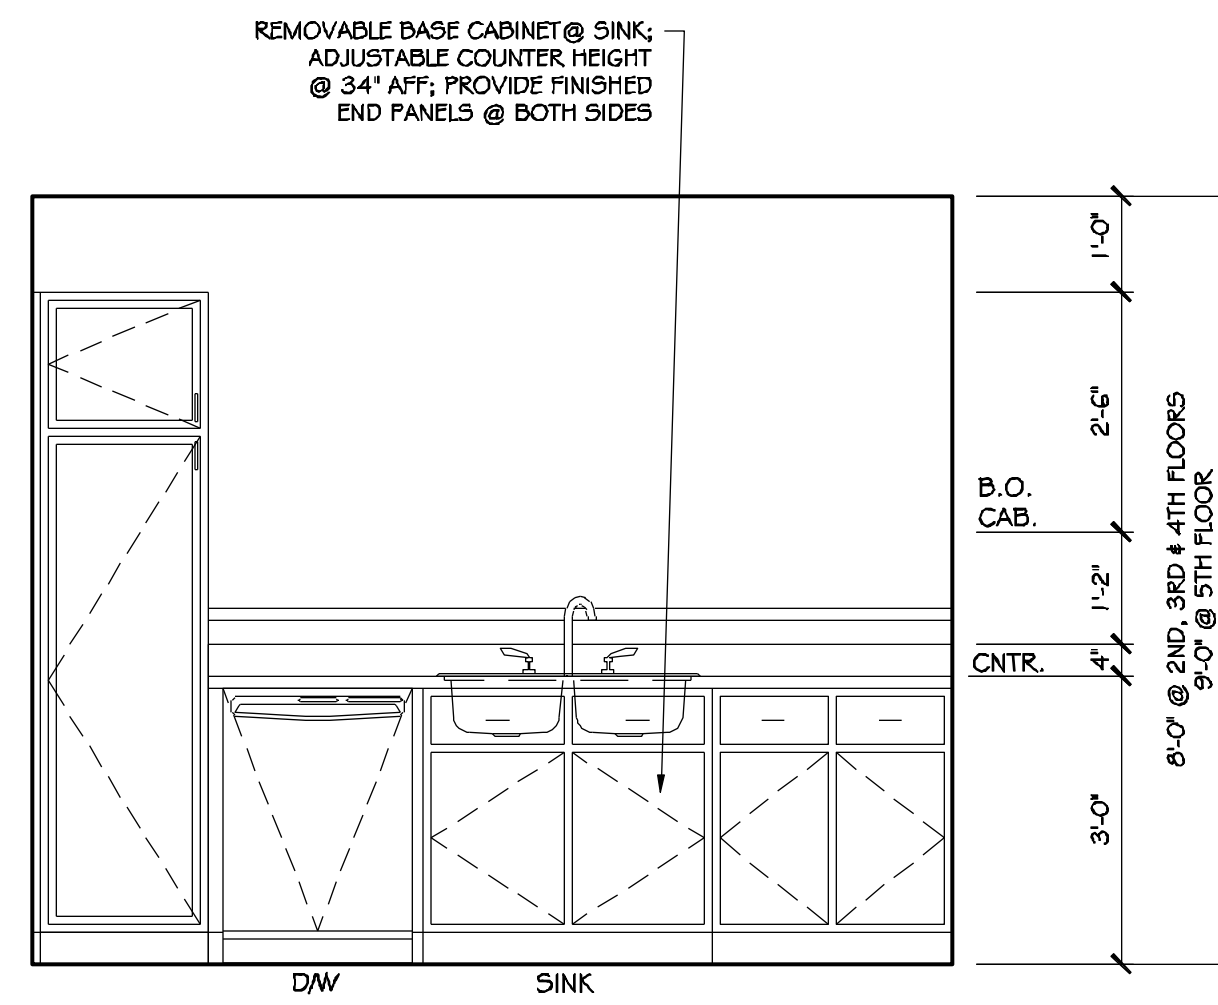

ELEVATION-B


4 ADAPTABLE KITCHEN - UNIT F

SCALE: 1/2" = 1'-0"

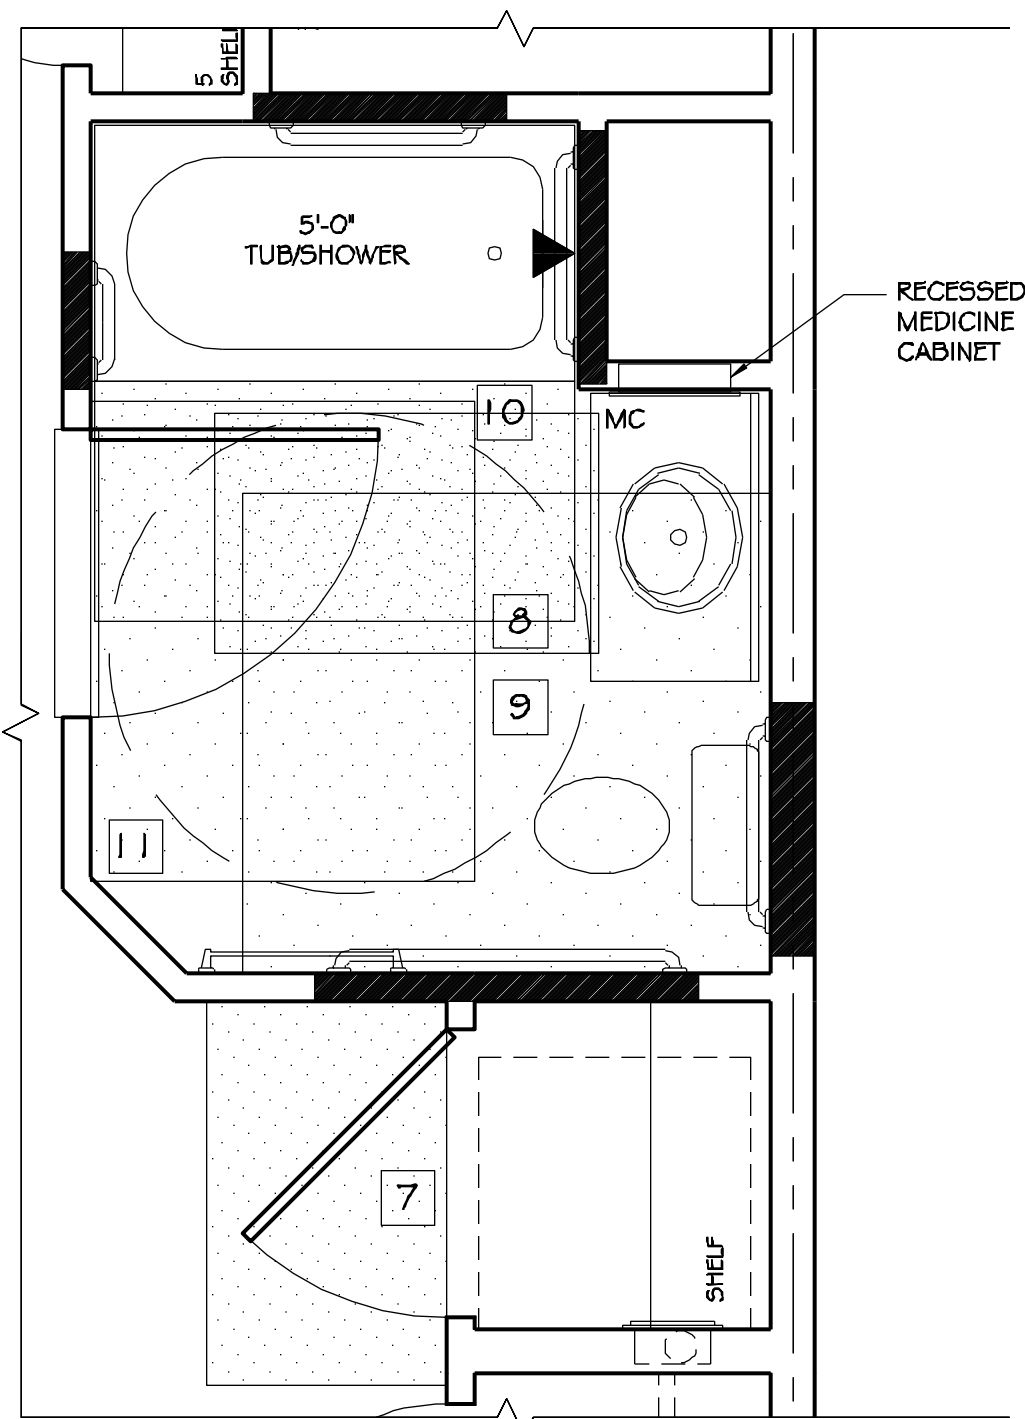

3 ENLARGED BATHROOM PLAN

SCALE: 1/2" = 1'-0"

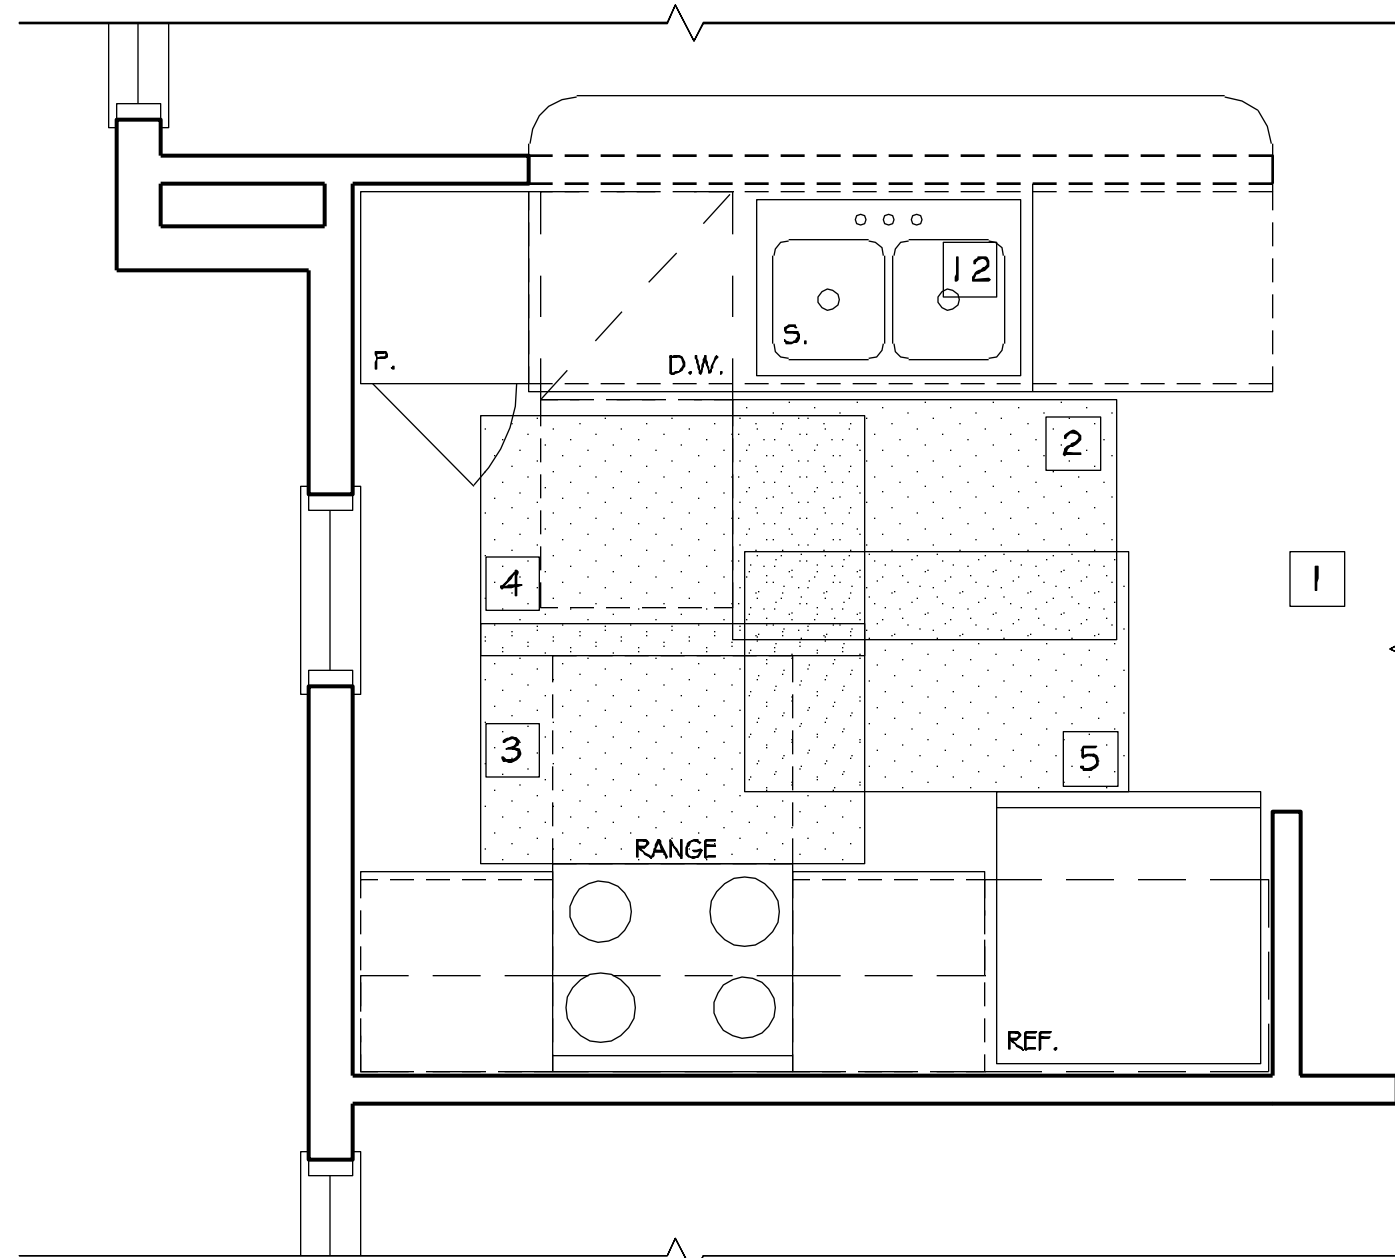

2 ENLARGED KITCHEN PLAN



SCALE: 1/2" = 1'-0"

ACCESSIBILITY KEYNOTES	
1	- CLEARANCE BETWEEN ALL OPPOSING BASE CABINETS, COUNTER TOPS, APPLIANCES, OR WALLS WITHIN KITCHEN WORK AREAS SHALL BE 40" MINIMUM
2	- 30" X 48" CLEARANCE REQUIRED AT SINK FOR PARALLEL APPROACH; SAME CLEARANCE MAY BE USED FOR DISHWASHER (CLEARANCE ENLARGED FOR T-SHAPED TURNING SPACES)
3	- 30" X 48" CLEARANCE CENTERED AT THE RANGE COOKTOP FOR PARALLEL APPROACH
4	- 30" X 48" CLEARANCE CENTERED AT THE RANGE OVEN FOR PARALLEL APPROACH WHEN OVEN DOOR IS OPEN
5	- 30" X 48" CLEARANCE REQUIRED AT REFRIGERATOR FOR PARALLEL APPROACH; CENTERLINE OF CLEARANCE SHALL BE OFFSET 24" MAXIMUM FROM CENTERLINE OF DEDICATED SPACE
6	- 30" X 48" CLEARANCE REQUIRED AT WORK SPACE FOR FORWARD APPROACH
7	- 30" X 48" CLEARANCE CENTERED AT WASHER OR WASHER/DRYER COMBINATION UNIT FOR PARALLEL APPROACH
8	- 30" X 48" CLEARANCE REQUIRED AT LAVATORY
9	- 56" X 60" CLEARANCE REQUIRED AT TOILET
10	- 30" X 60" (LENGTH OF TUB/SHOWER) CLEARANCE REQUIRED AT BATHTUB/SHOWER
11	- 48" X 60" LATCH APPROACH, PULL SIDE, DOOR MANEUVERING CLEARANCE
12	- REMOVABLE BASE CABINET; RUN FLOOR FINISH UNDER REMOVABLE CABINET
13	- 56" X 60" FORWARD APPROACH, PULL SIDE, DOOR MANEUVERING CLEARANCE

NOTES:	
	- SOLID BLOCKING REQUIRED FOR FUTURE INSTALLATION OF GRAB BARS. IN UFAS UNITS, GRAB BARS REQUIRED AS NOTED.
	- REQUIRED CLEARANCES
	- TURNING RADIUS
	- T-SHAPE

B UNIT F - UNITS 315 & 515


SCALE: 1/4" = 1'-0"

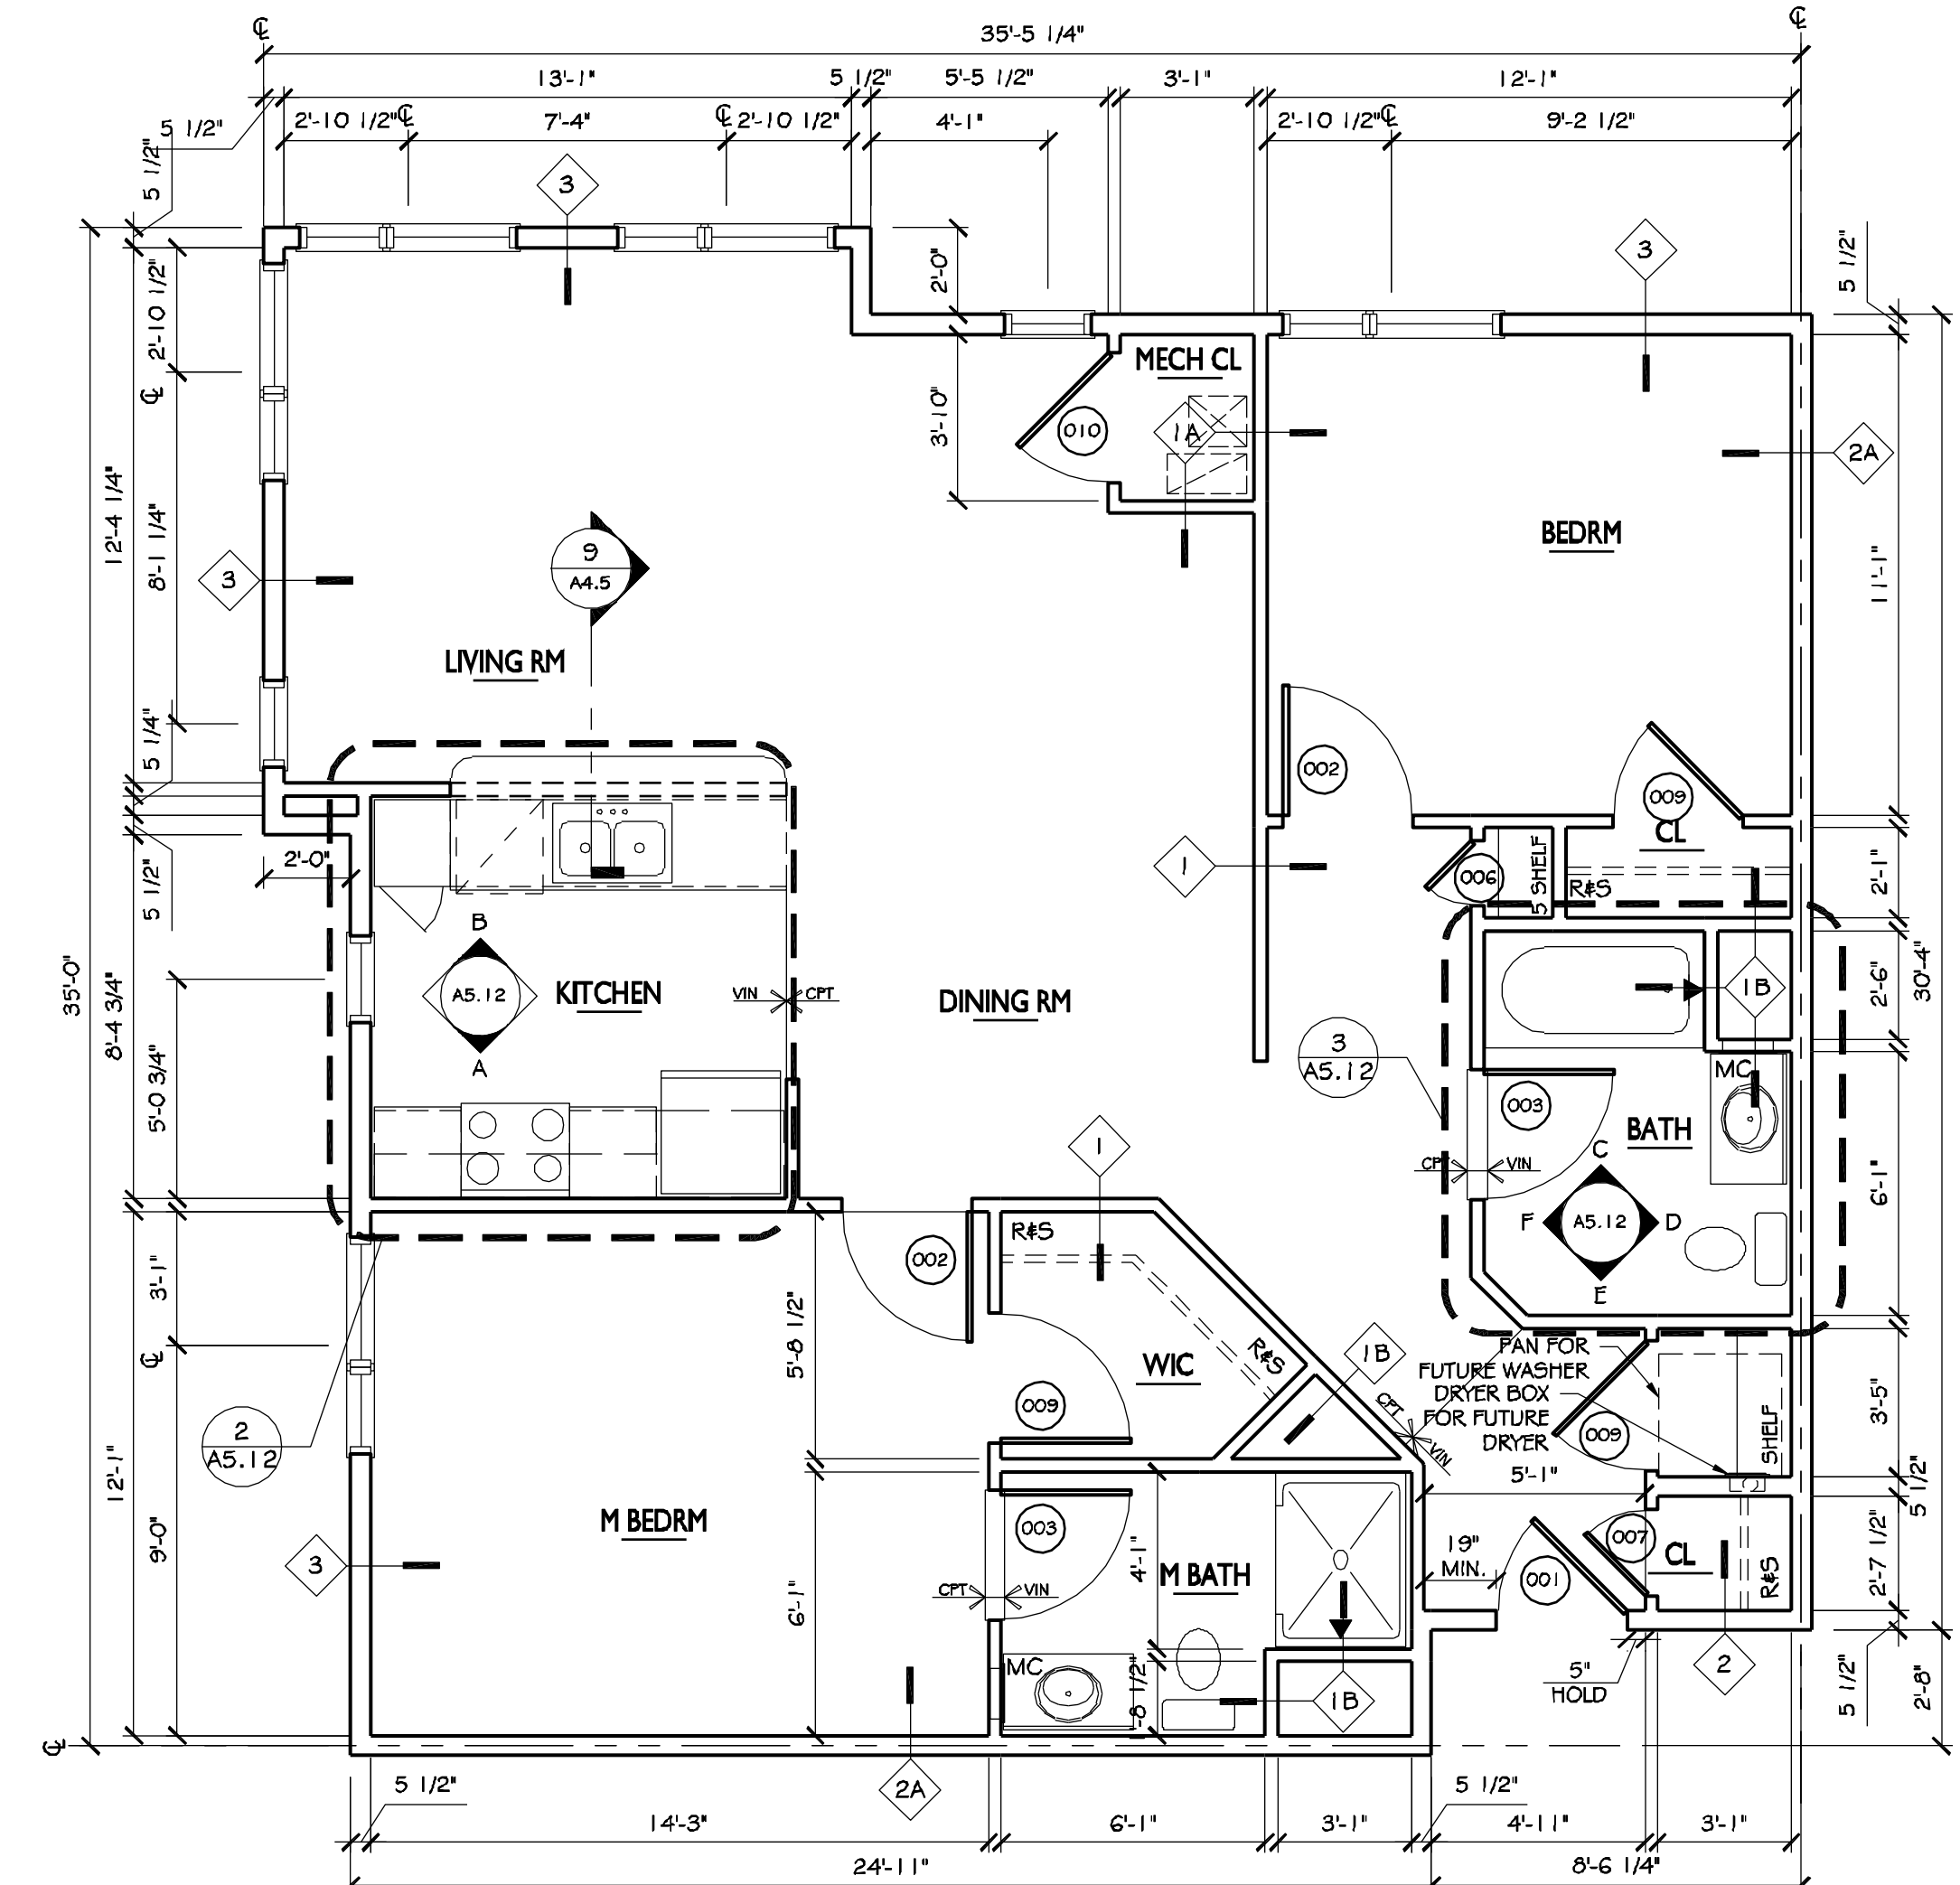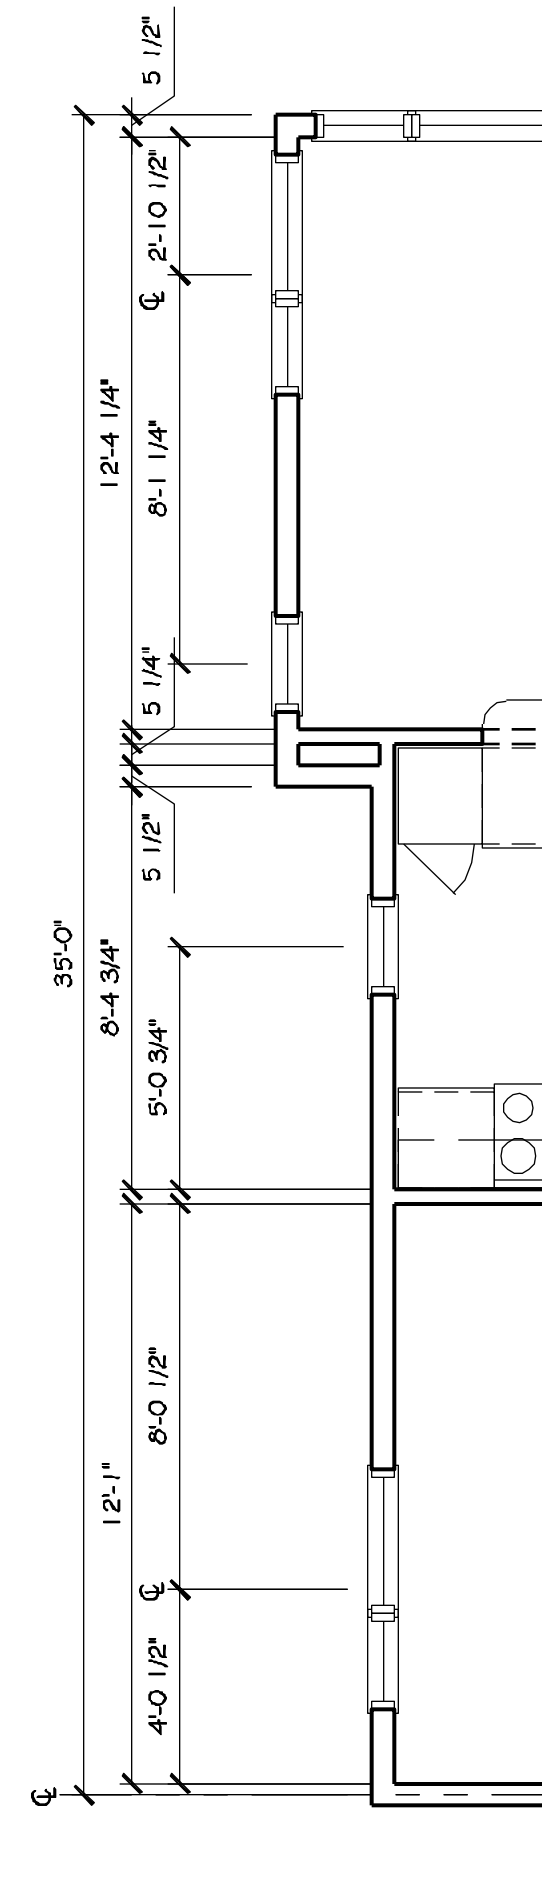


1 UNIT F - TYPICAL

SCALE: 1/4" = 1'-0" 1,134 SF


COPYRIGHT © 2010 BY BARTONPARTNERS, ARCHITECTS & PLANNERS. ALL RIGHTS RESERVED. * ALL IDEAS, DESIGNS, ARRANGEMENTS AND PLANS INDICATED OR REPRESENTED BY THIS DRAWING AND ATTACHED MATERIALS APPEARING HEREIN CONSTITUTE THE ORIGINAL AND UNPUBLISHED WORK OF BARTONPARTNERS, ARCHITECTS & PLANNERS AND THE SAME MAY NOT BE REPRODUCED OR DISCLOSED TO ANY PERSON, FIRM OR CORPORATION FOR ANY PURPOSE WITHOUT THE WRITTEN CONSENT OF THE ARCHITECT.

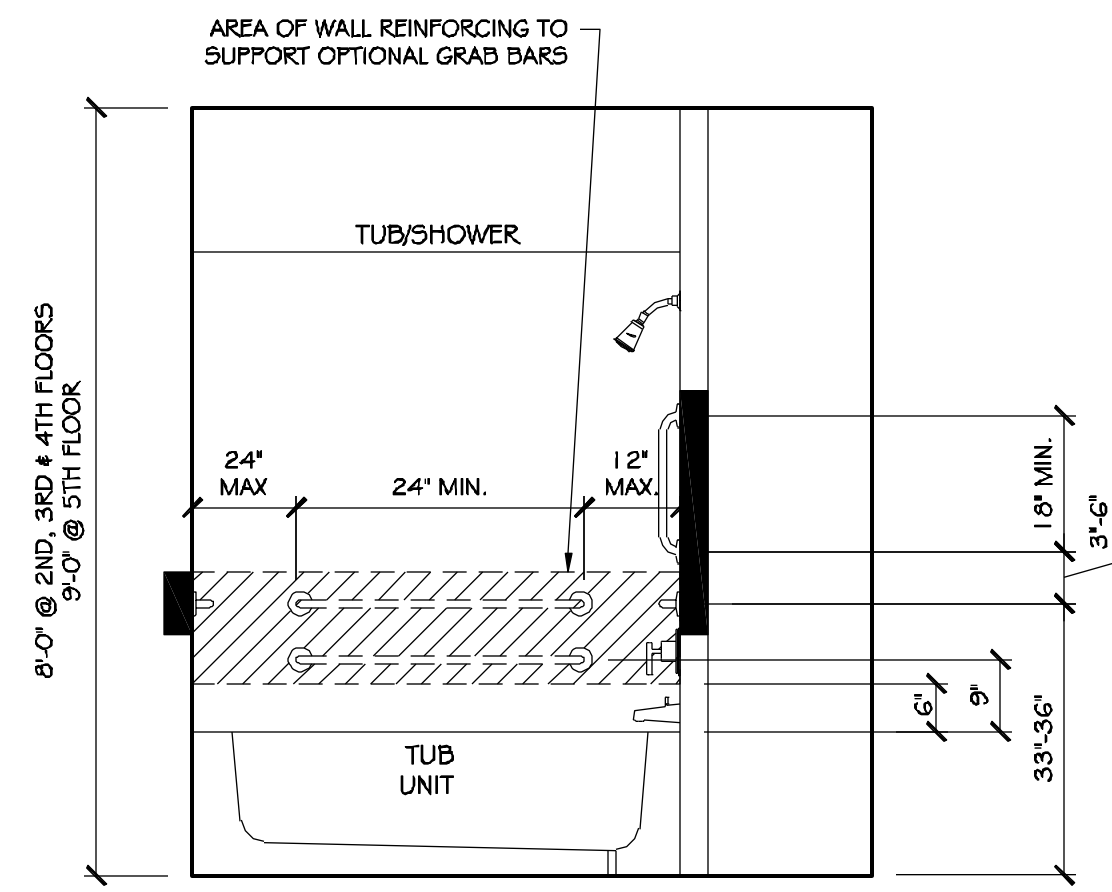


ELEVATION-C

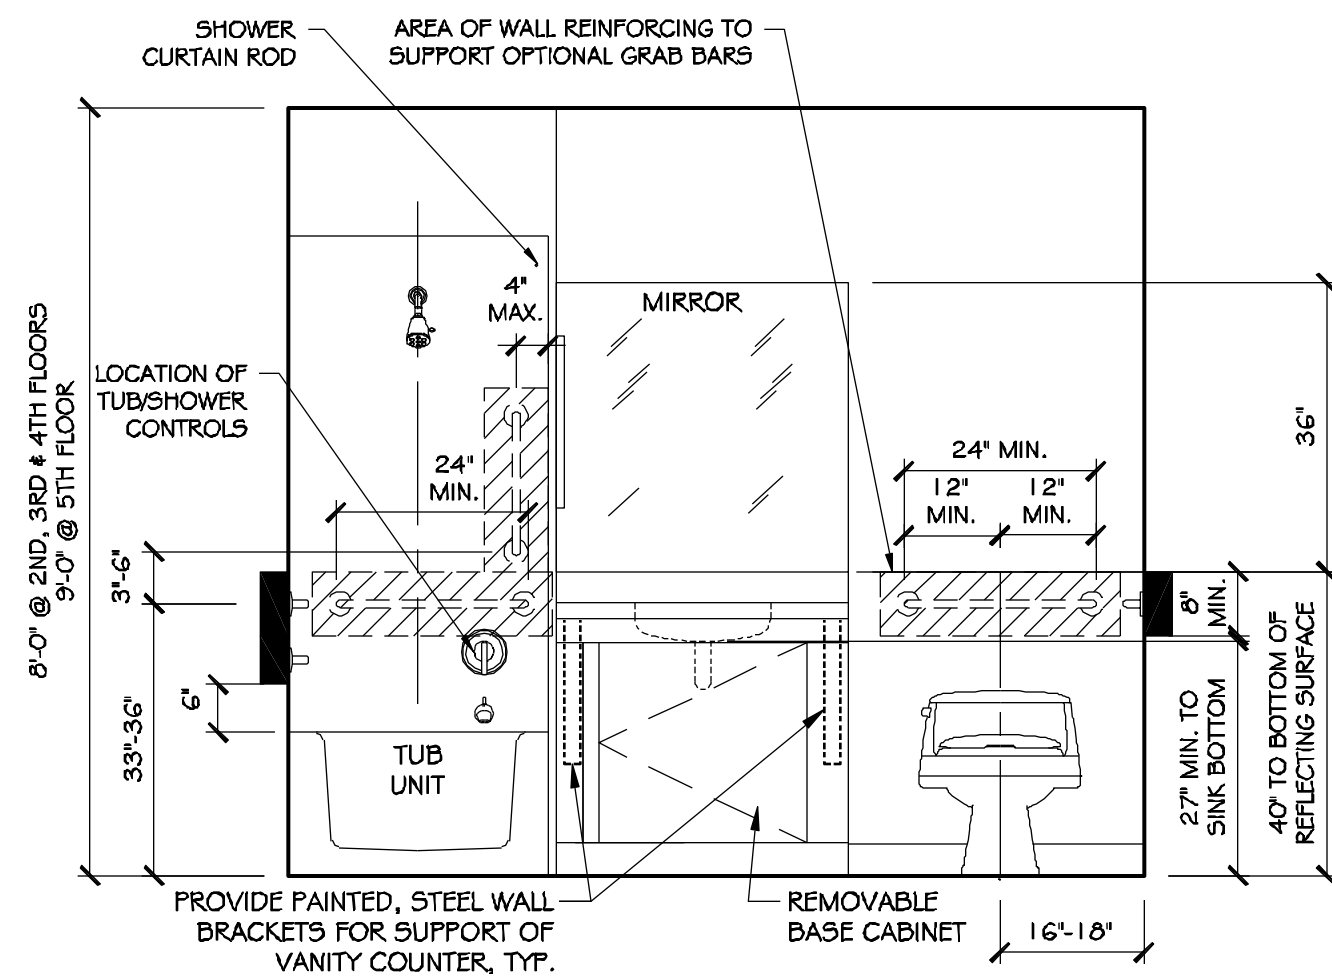

ELEVATION-D

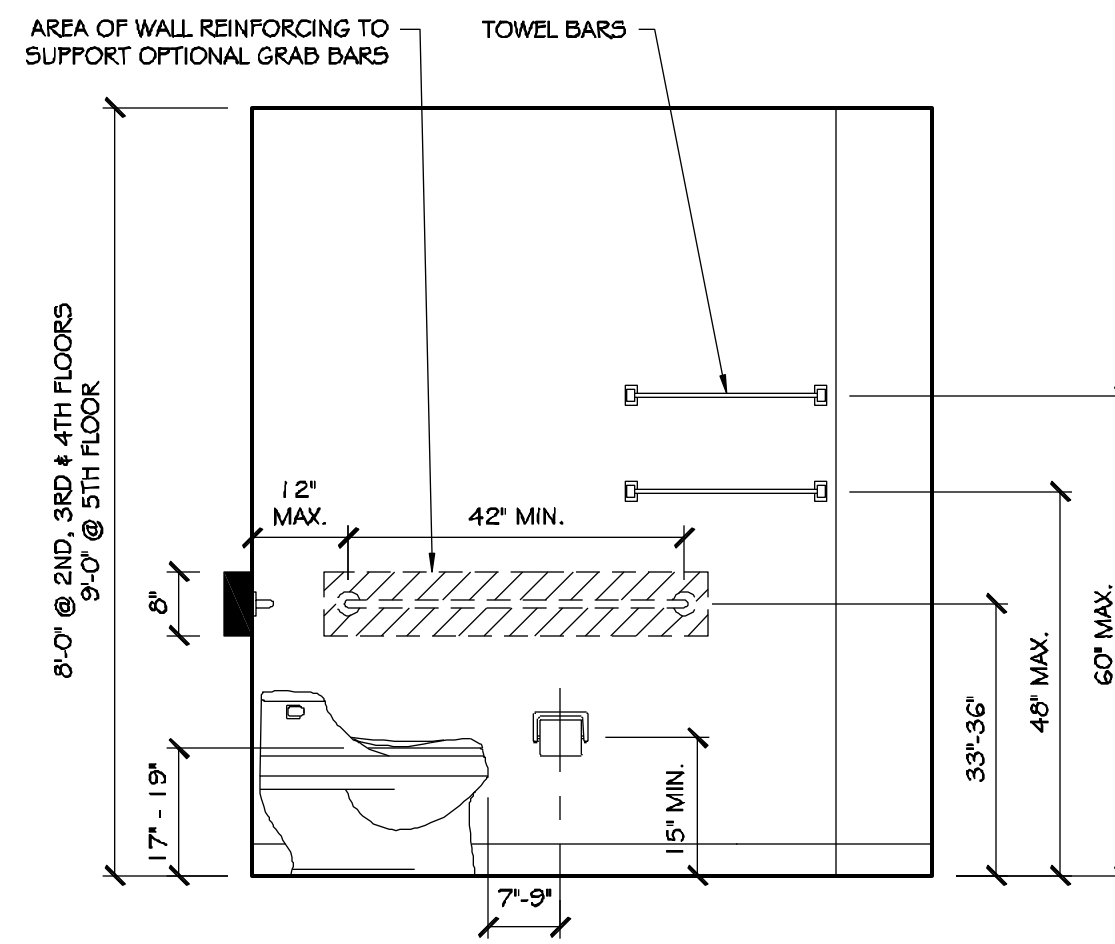


ELEVATION-E

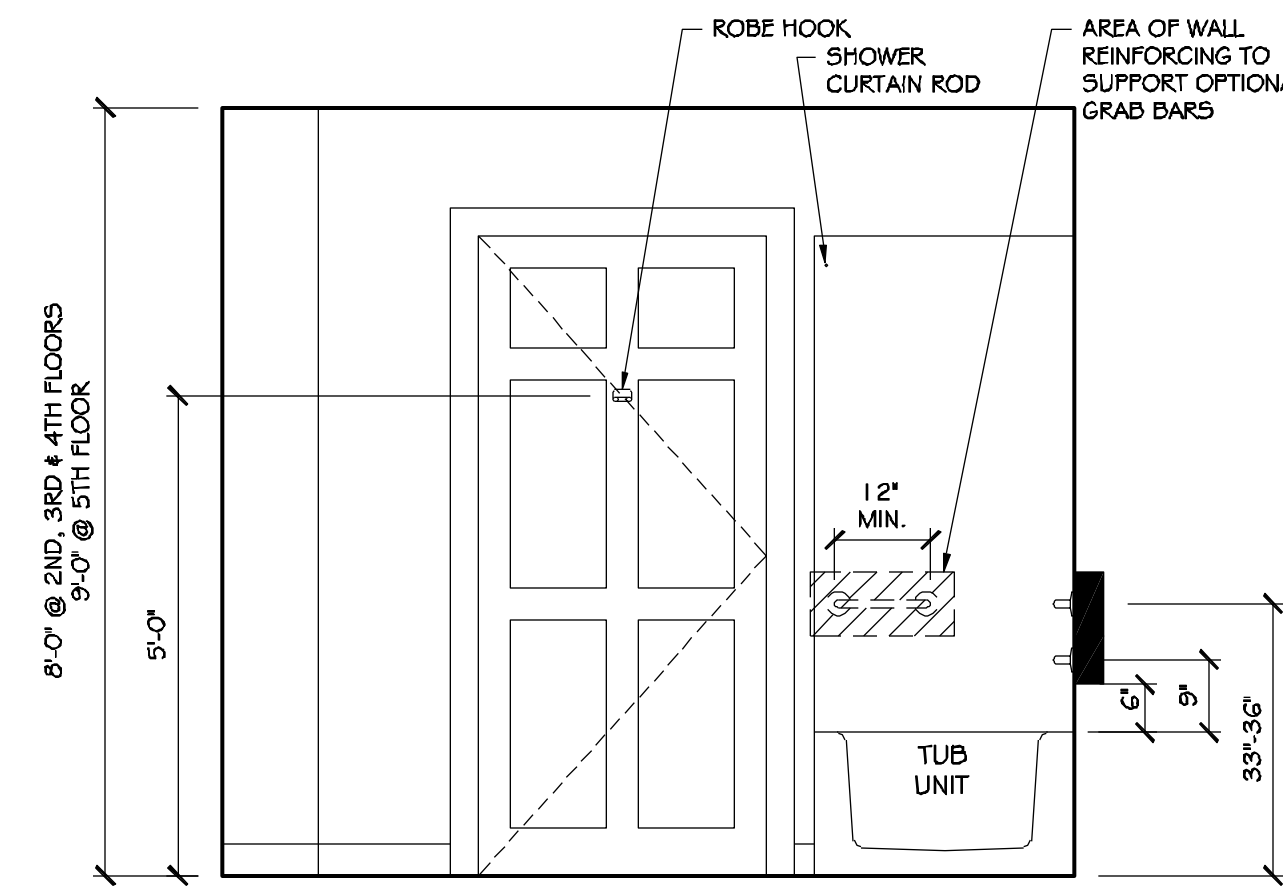


ELEVATION-F

5 ADAPTABLE BATHROOM - UNIT G

SCALE: 1/2" = 1'-0"

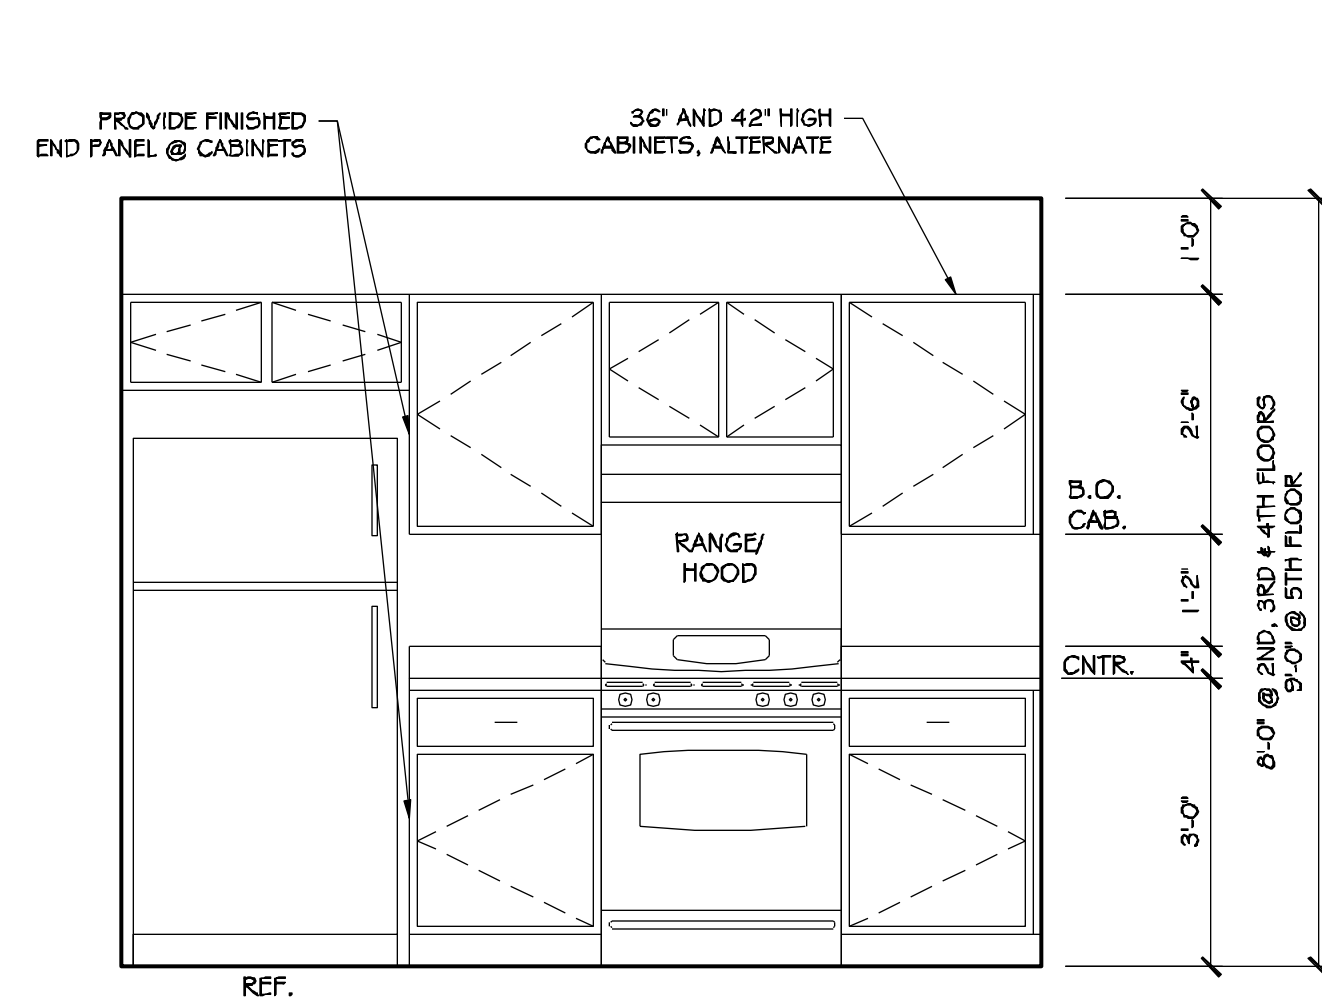


ELEVATION-A

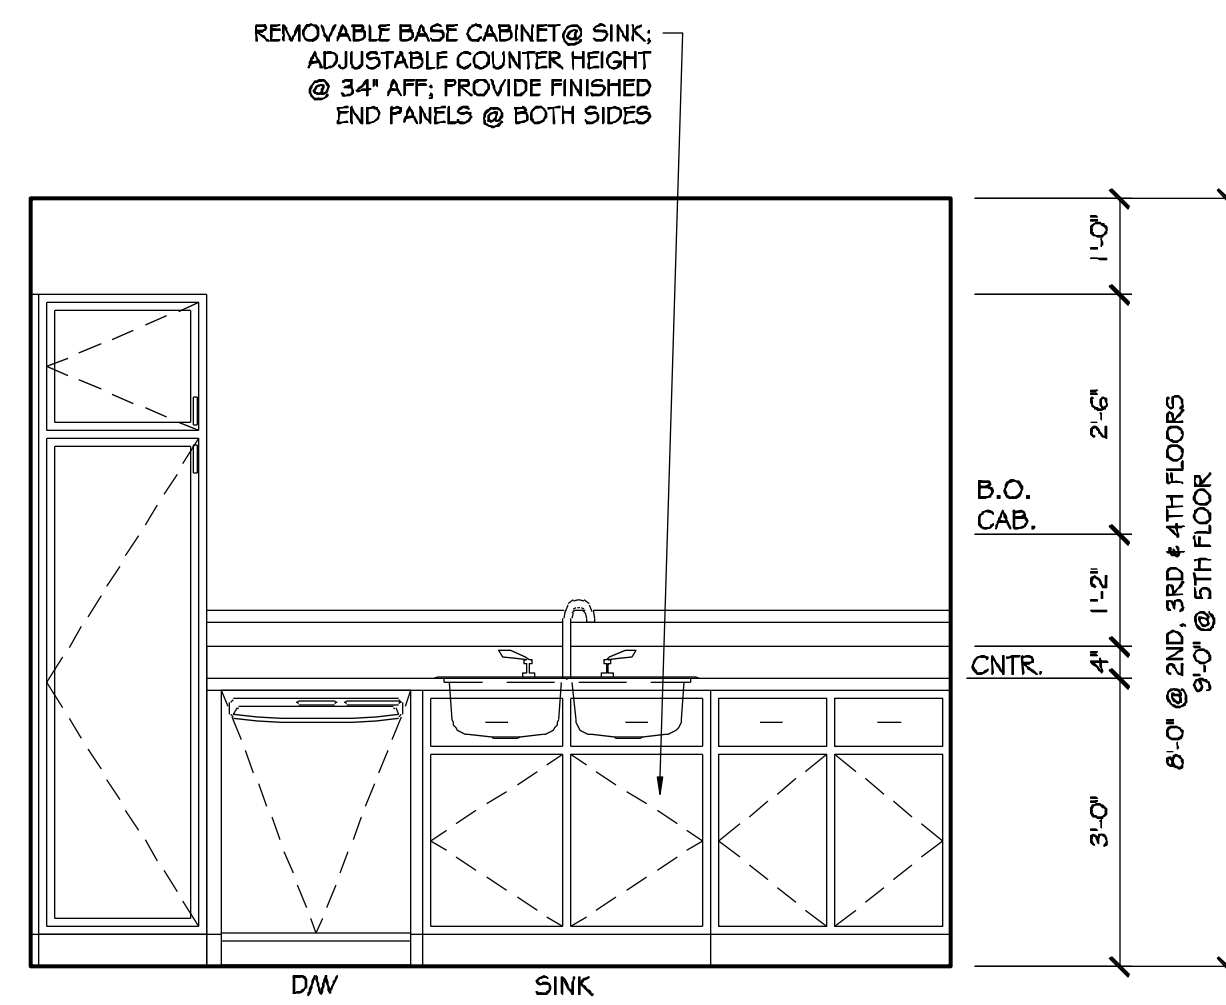

ELEVATION-B


4 ADAPTABLE KITCHEN - UNIT G

SCALE: 1/2" = 1'-0"

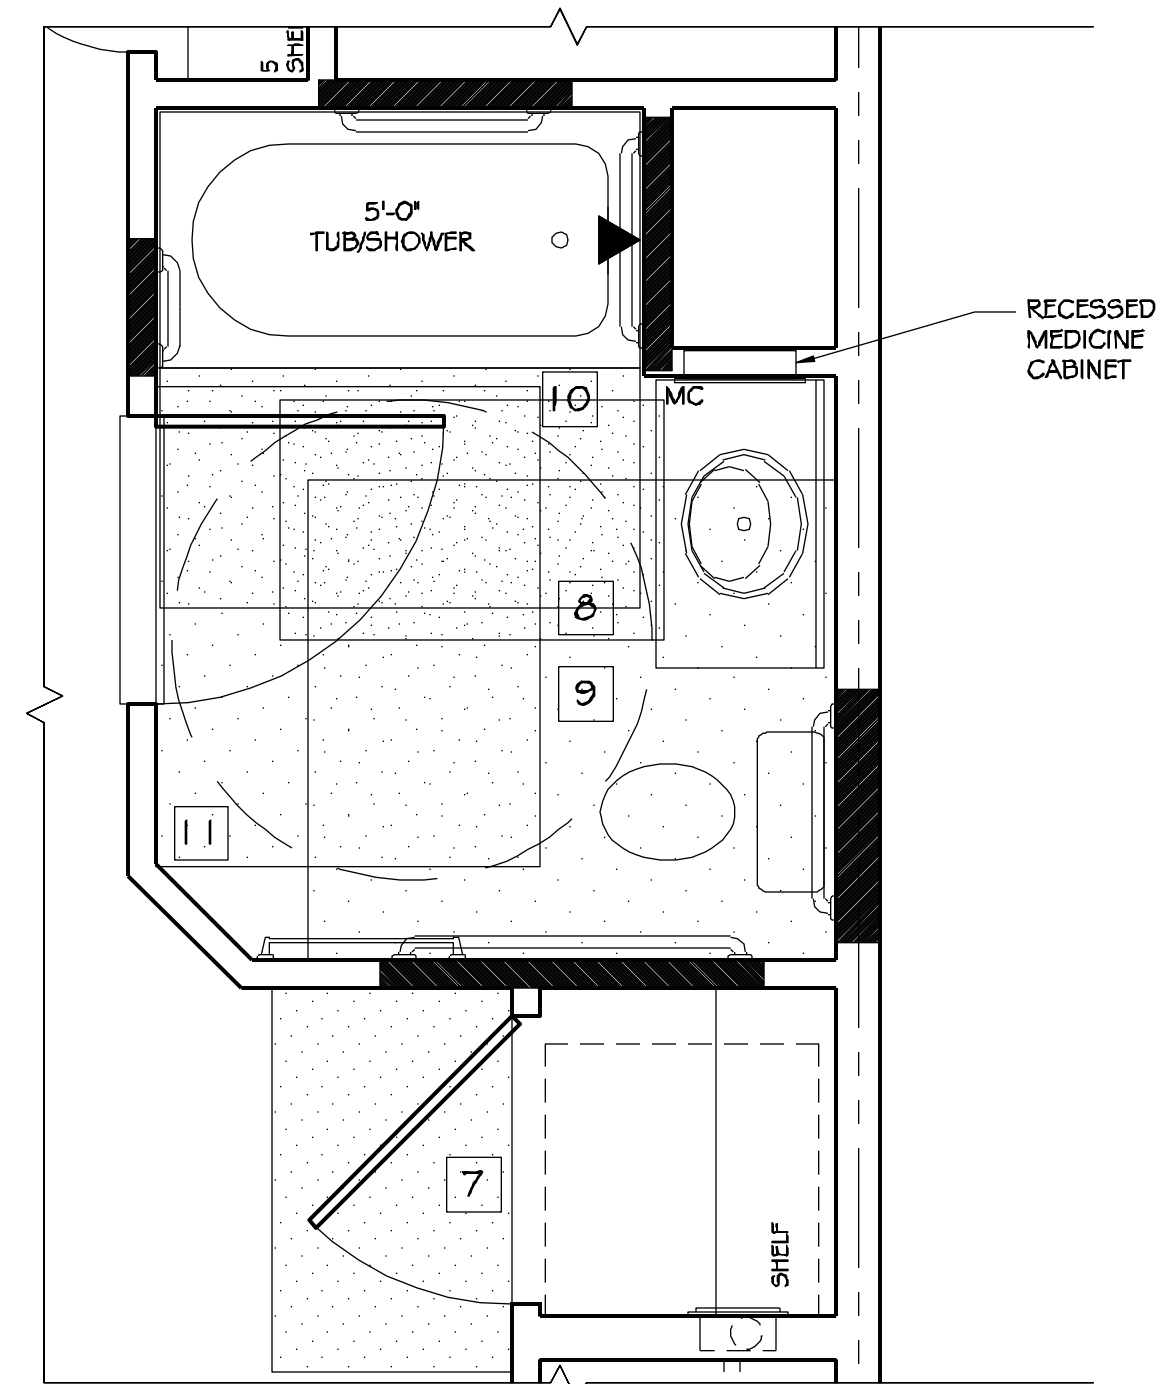

3 ENLARGED BATHROOM PLAN


SCALE: 1/2" = 1'-0"

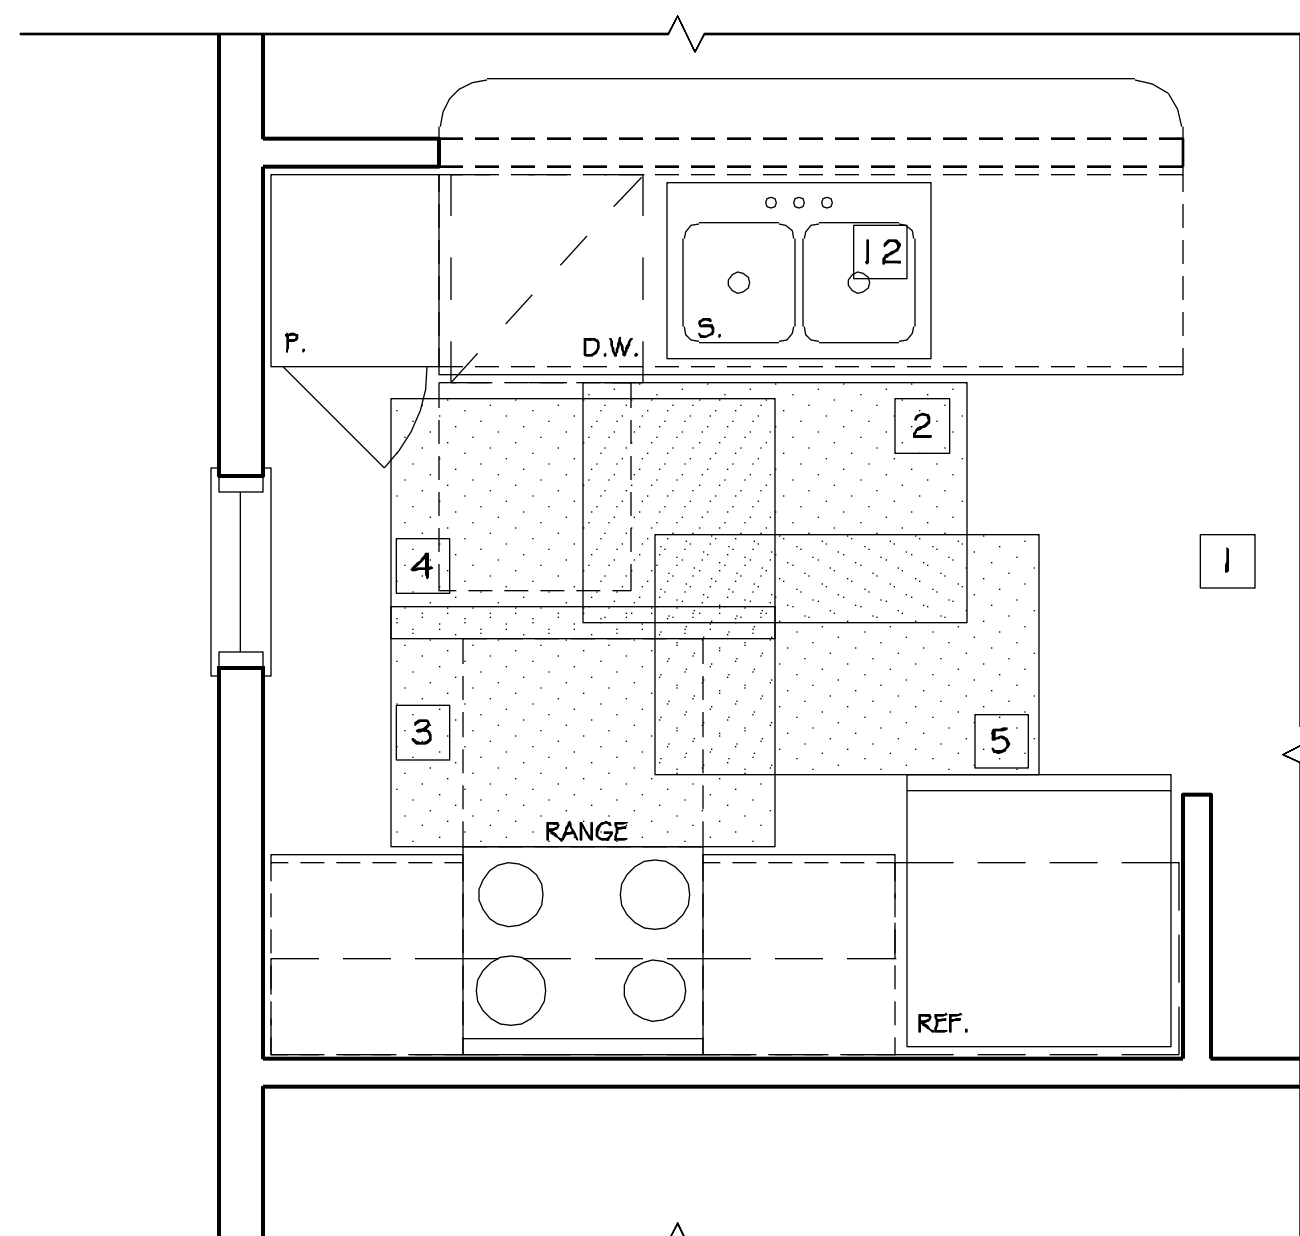

2 ENLARGED KITCHEN PLAN


SCALE: 1/2" = 1'-0"

ACCESSIBILITY KEYNOTES	
1	- CLEARANCE BETWEEN ALL OPPOSING BASE CABINETS, COUNTER TOPS, APPLIANCES, OR WALLS WITHIN KITCHEN WORK AREAS SHALL BE 40" MINIMUM
2	- 30" X 48" CLEARANCE REQUIRED AT SINK FOR PARALLEL APPROACH; SAME CLEARANCE MAY BE USED FOR DISHWASHER (CLEARANCE ENLARGED FOR T-SHAPED TURNING SPACE)
3	- 30" X 48" CLEARANCE CENTERED AT THE RANGE COOKTOP FOR PARALLEL APPROACH
4	- 30" X 48" CLEARANCE CENTERED AT THE RANGE OVEN FOR PARALLEL APPROACH WHEN OVEN DOOR IS OPEN
5	- 30" X 48" CLEARANCE REQUIRED AT REFRIGERATOR FOR PARALLEL APPROACH; CENTERLINE OF CLEARANCE SHALL BE OFFSET 24" MAXIMUM FROM CENTERLINE OF DEDICATED SPACE
6	- 30" X 48" CLEARANCE REQUIRED AT WORK SPACE FOR FORWARD APPROACH
7	- 30" X 48" CLEARANCE CENTERED AT WASHER OR WASHER/DRYER COMBINATION UNIT FOR PARALLEL APPROACH
8	- 30" X 48" CLEARANCE REQUIRED AT LAVATORY
9	- 56" X 60" CLEARANCE REQUIRED AT TOILET
10	- 30" X 60" (LENGTH OF TUB/SHOWER) CLEARANCE REQUIRED AT BATHTUB/SHOWER
11	- 48" X 60" LATCH APPROACH, FULL SIDE, DOOR MANEUVERING CLEARANCE
12	- REMOVABLE BASE CABINET; RUN FLOOR FINISH UNDER REMOVABLE CABINET
13	- 56" X 60" FORWARD APPROACH, FULL SIDE, DOOR MANEUVERING CLEARANCE
NOTES:	
	- SOLID BLOCKING REQUIRED FOR FUTURE INSTALLATION OF GRAB BARS. IN UFAS UNITS, GRAB BARS REQUIRED AS NOTED.
	- REQUIRED CLEARANCES
	- TURNING RADIUS
	- T-SHAPE

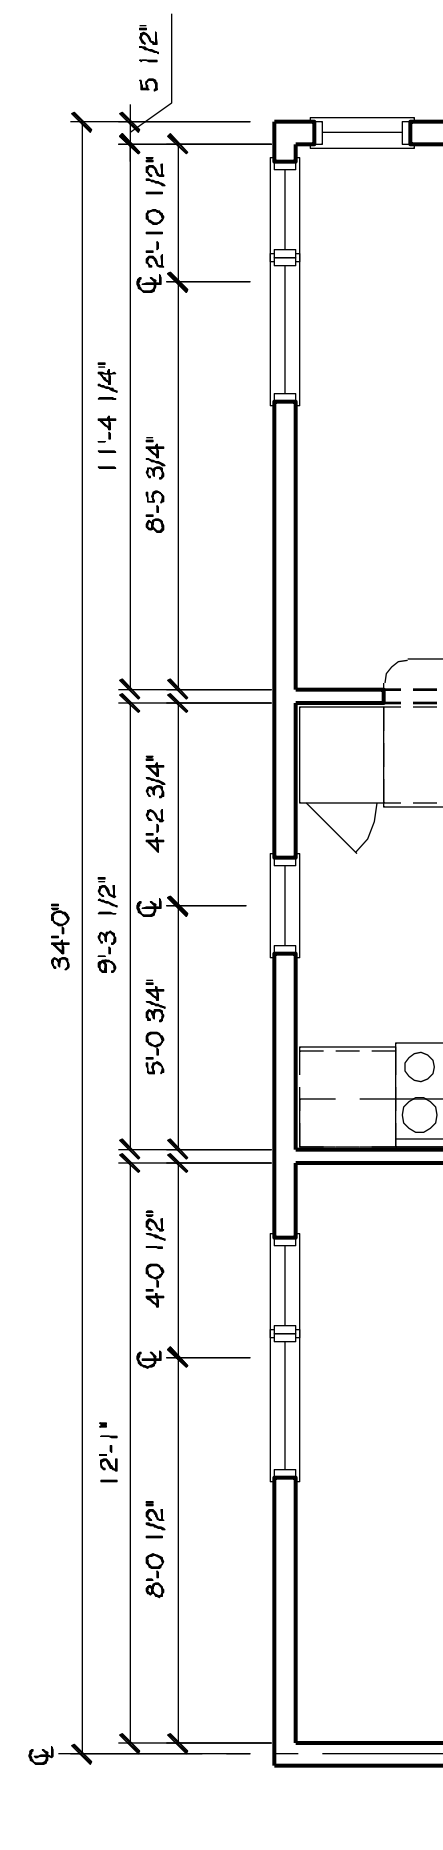


B UNIT G - UNITS 314 & 514

SCALE: 1/4" = 1'-0"

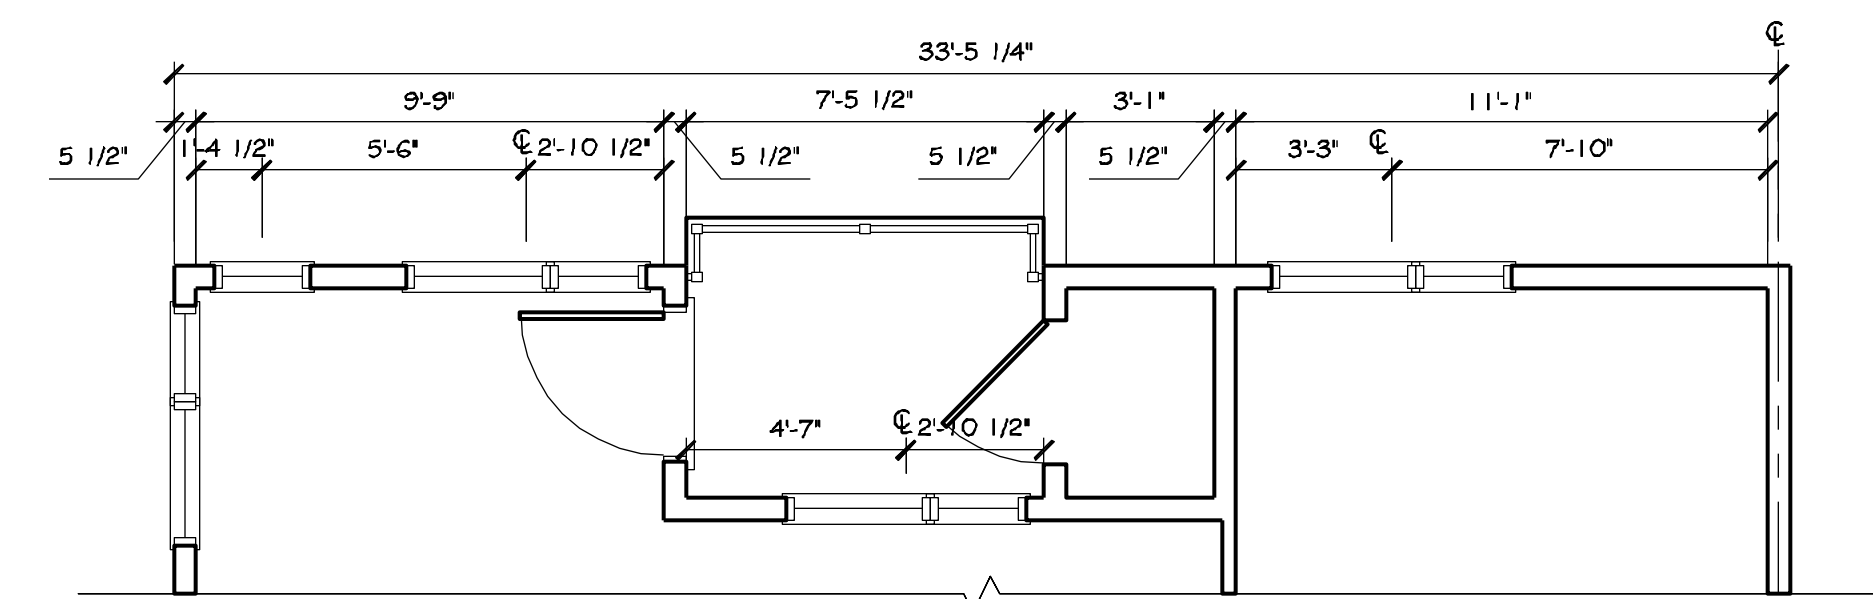


A UNIT G - UNITS 314 & 514

SCALE: 1/4" = 1'-0"

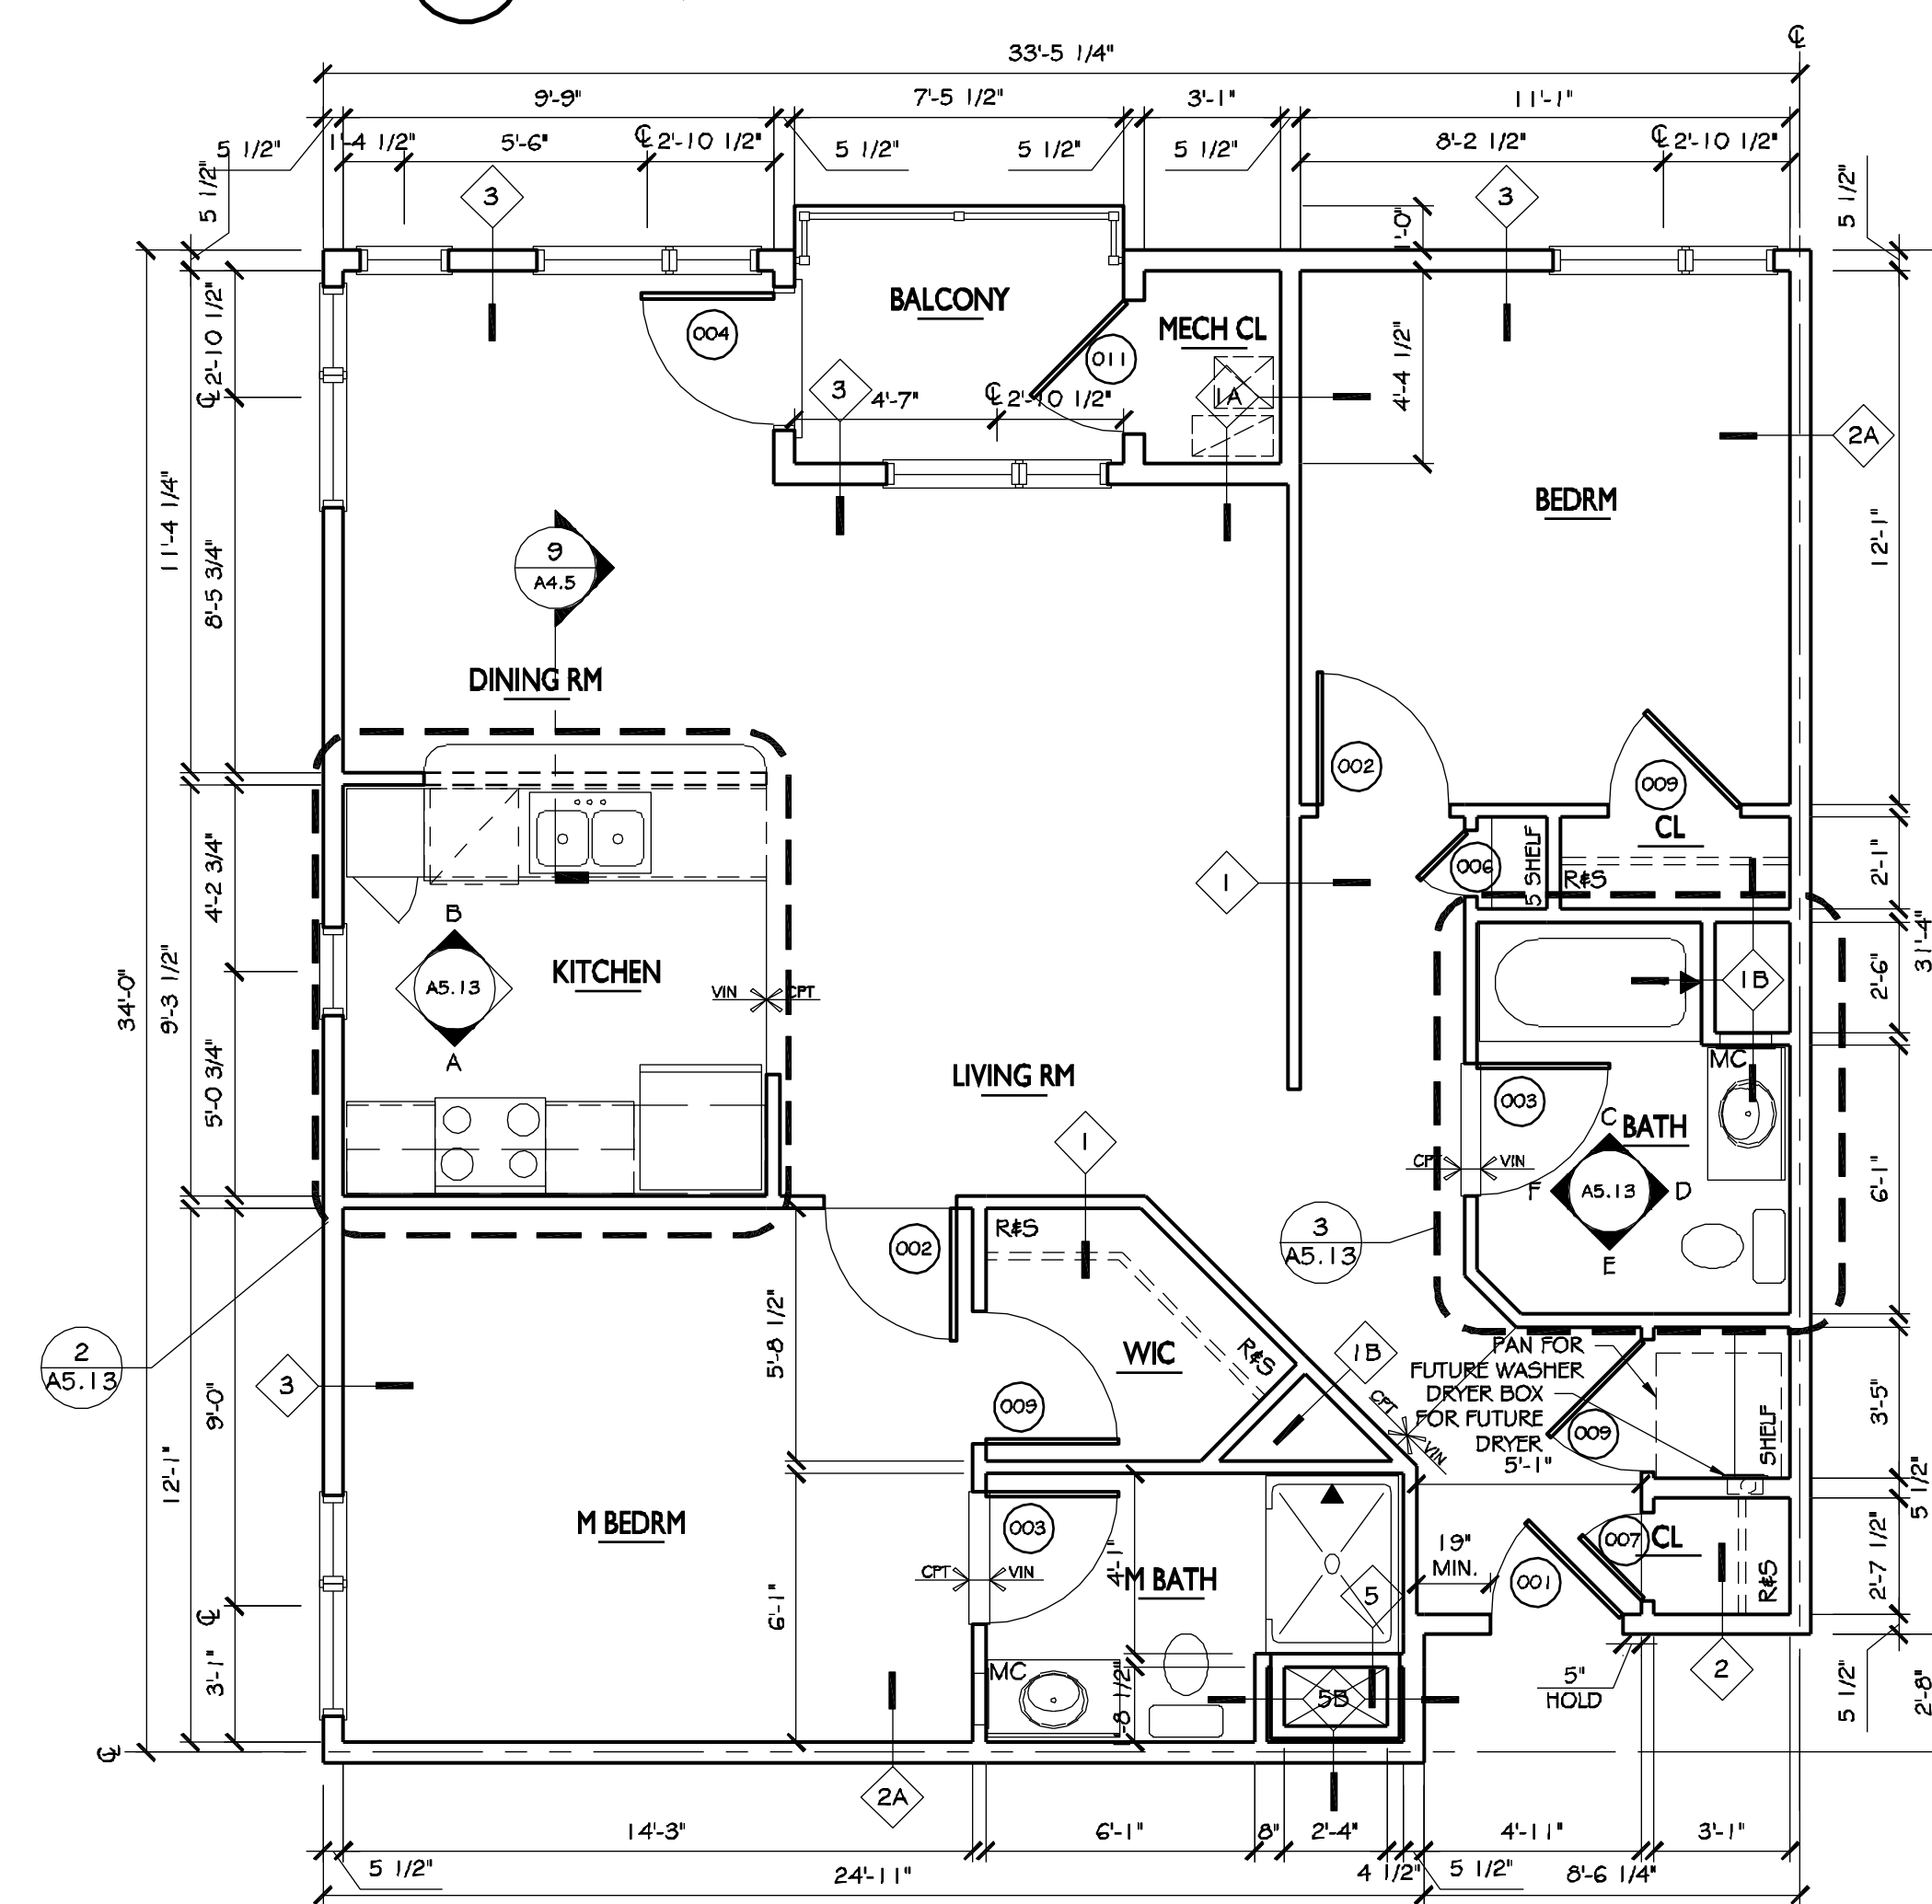


1 UNIT G - TYPICAL


SCALE: 1/4" = 1'-0" 1,076 SF

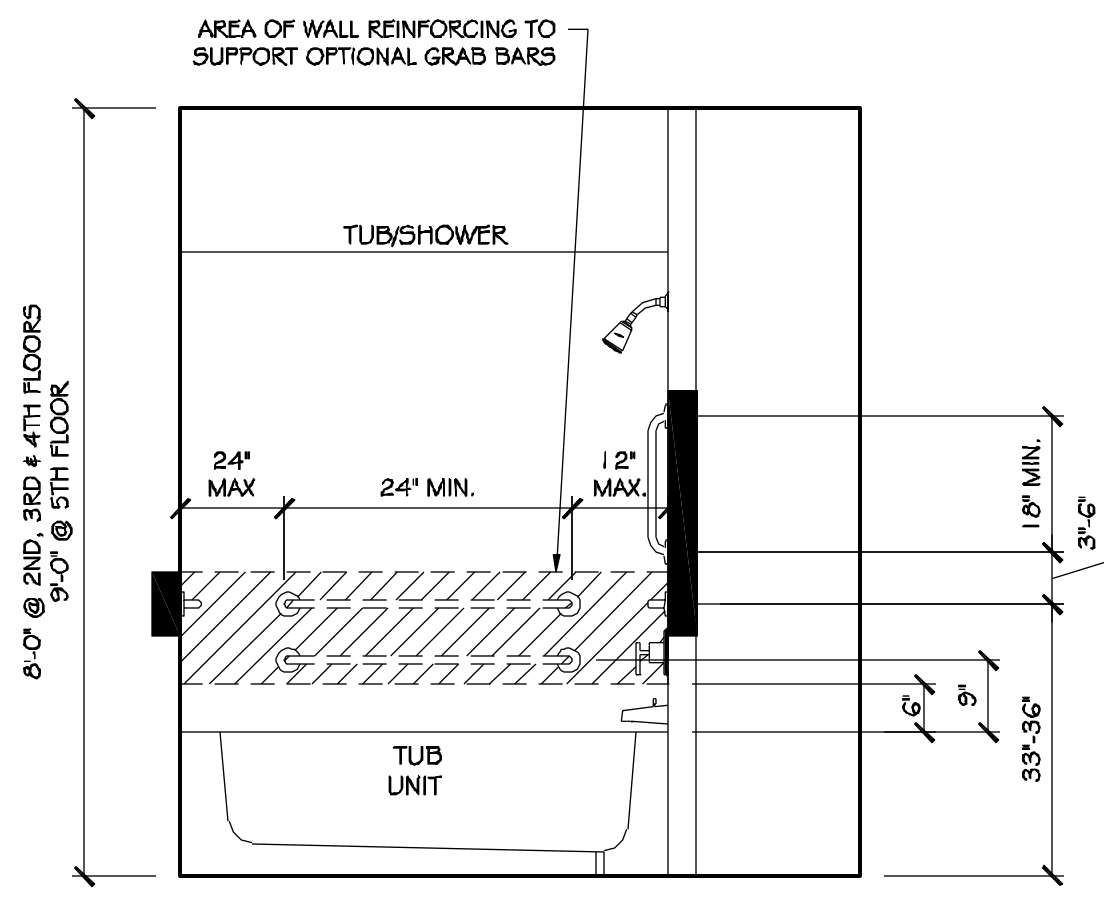


ELEVATION-C

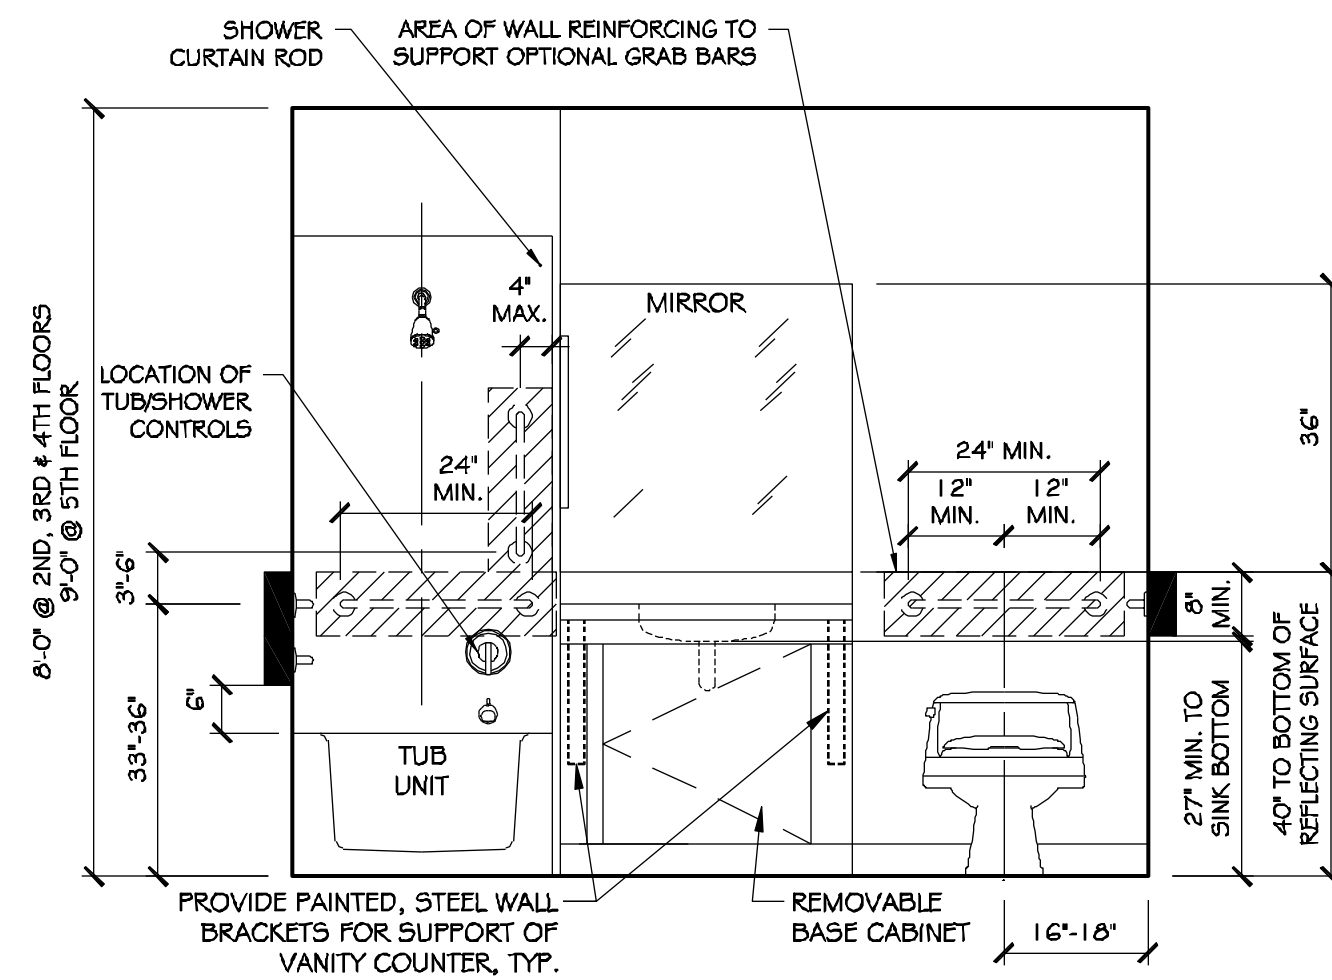

ELEVATION-D

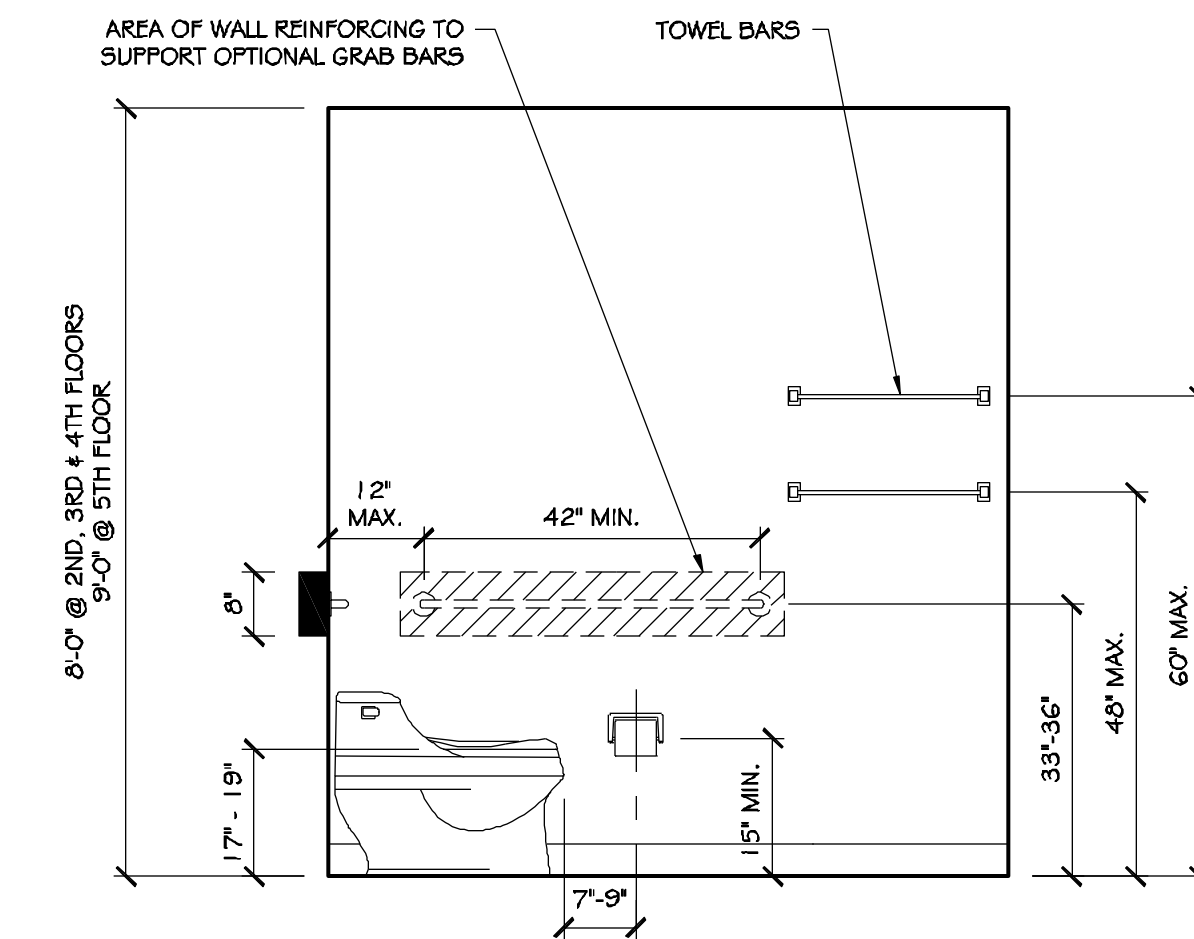


ELEVATION-E

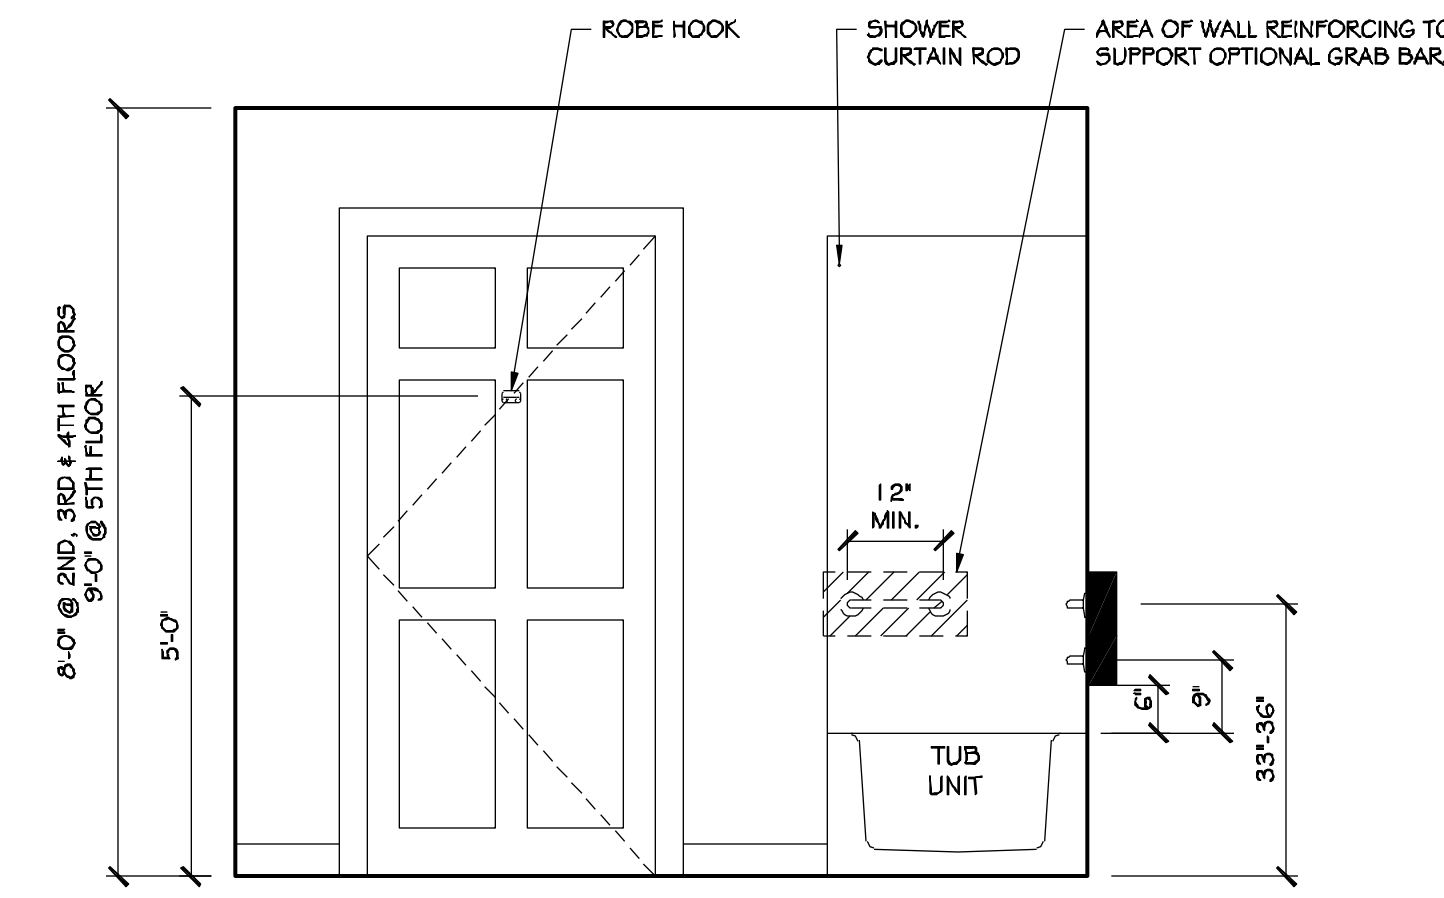


ELEVATION-F

5 ADAPTABLE BATHROOM - UNIT H

SCALE: 1/2" = 1'-0"

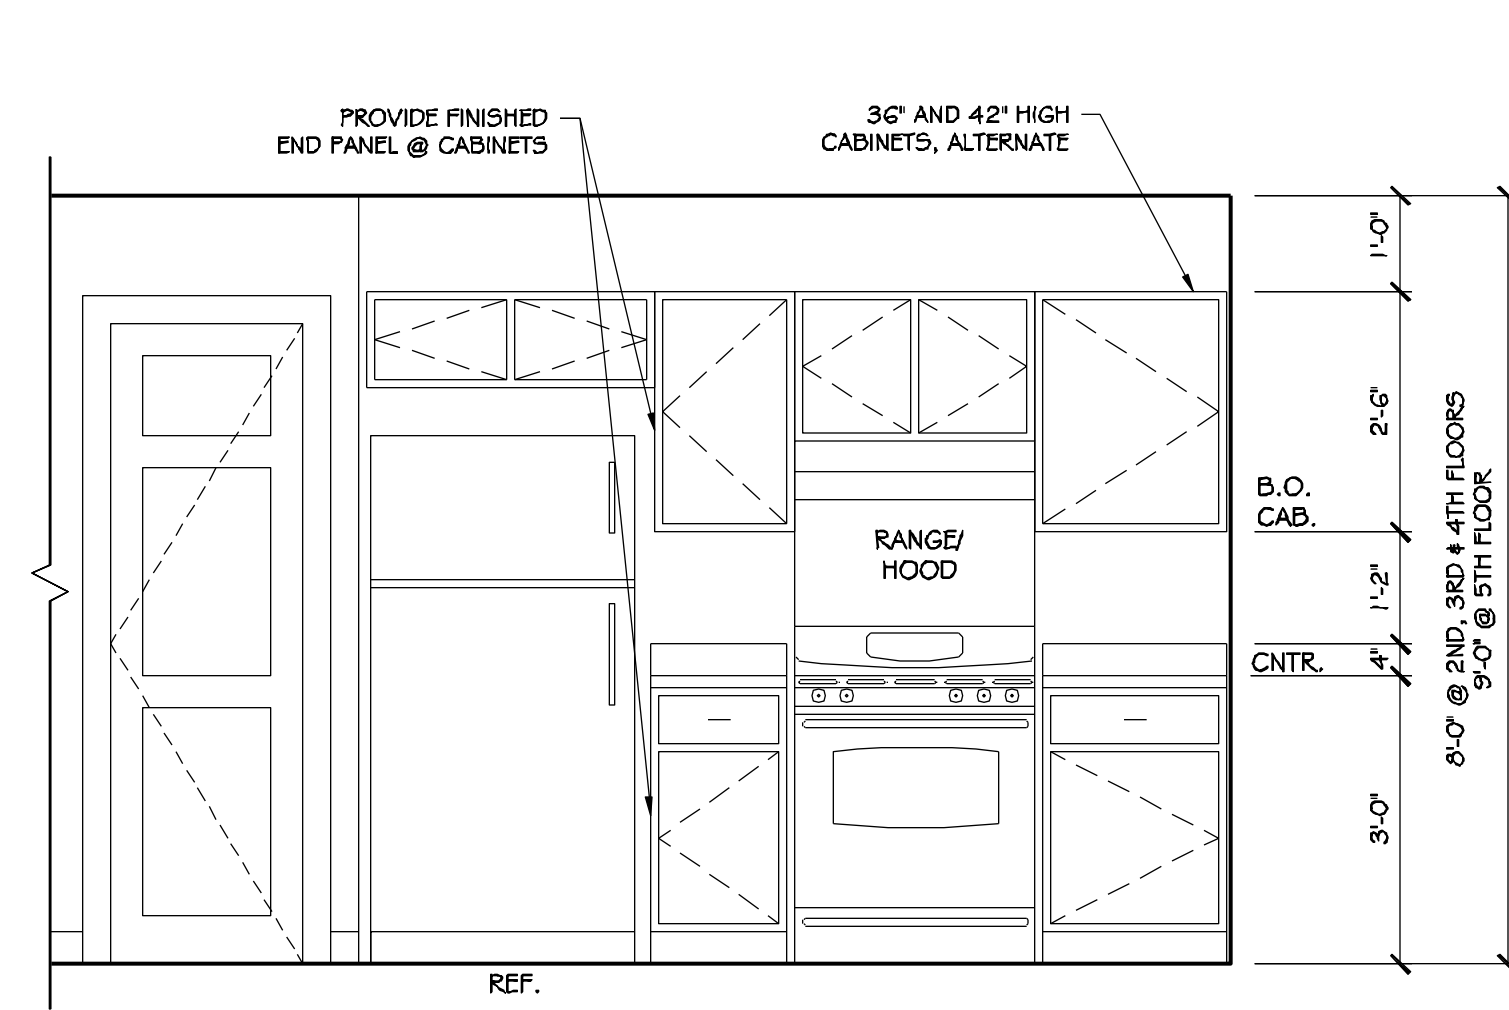


ELEVATION-A

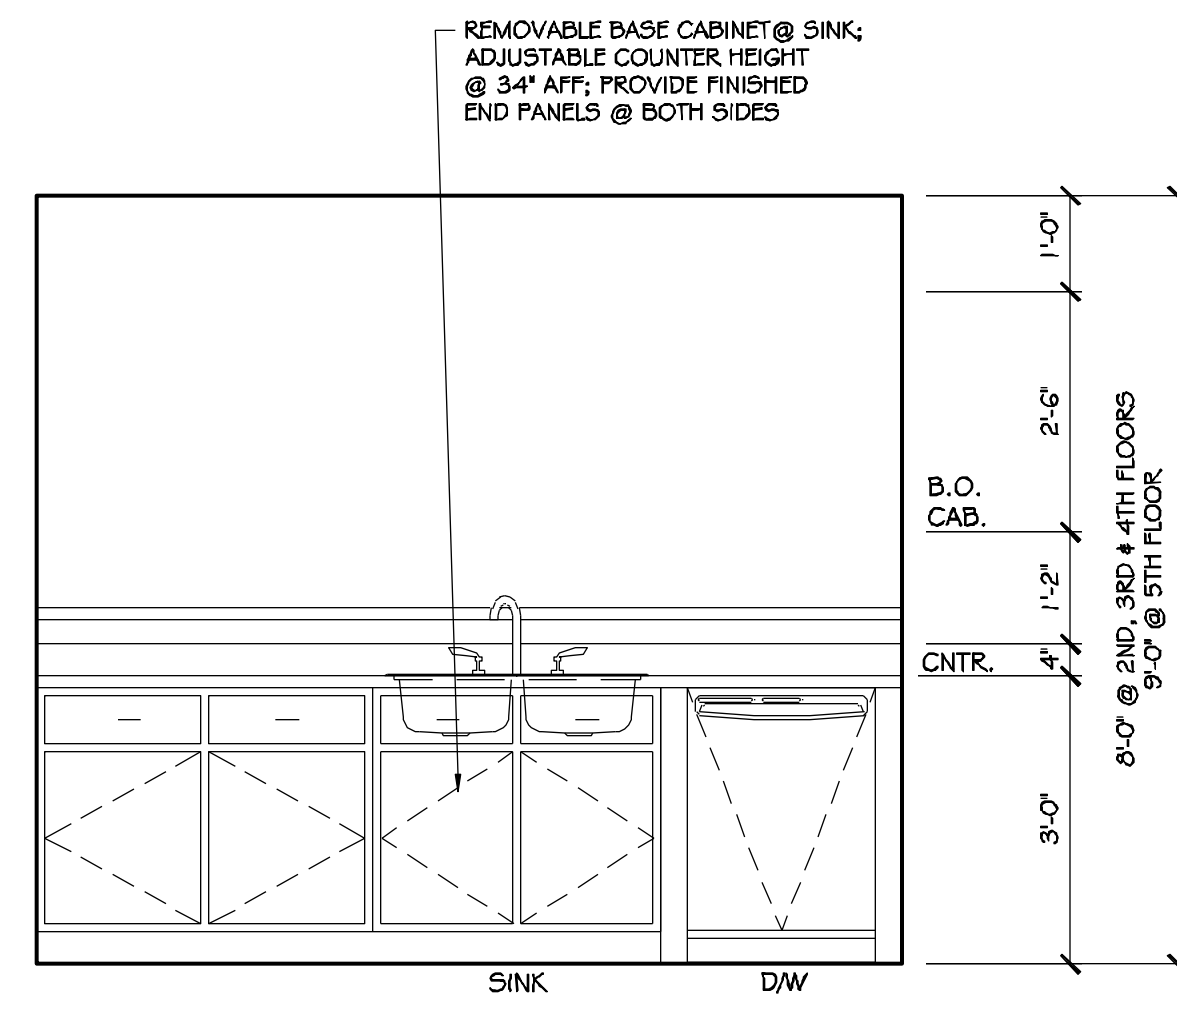

ELEVATION-B


4 ADAPTABLE KITCHEN - UNIT H

SCALE: 1/2" = 1'-0"

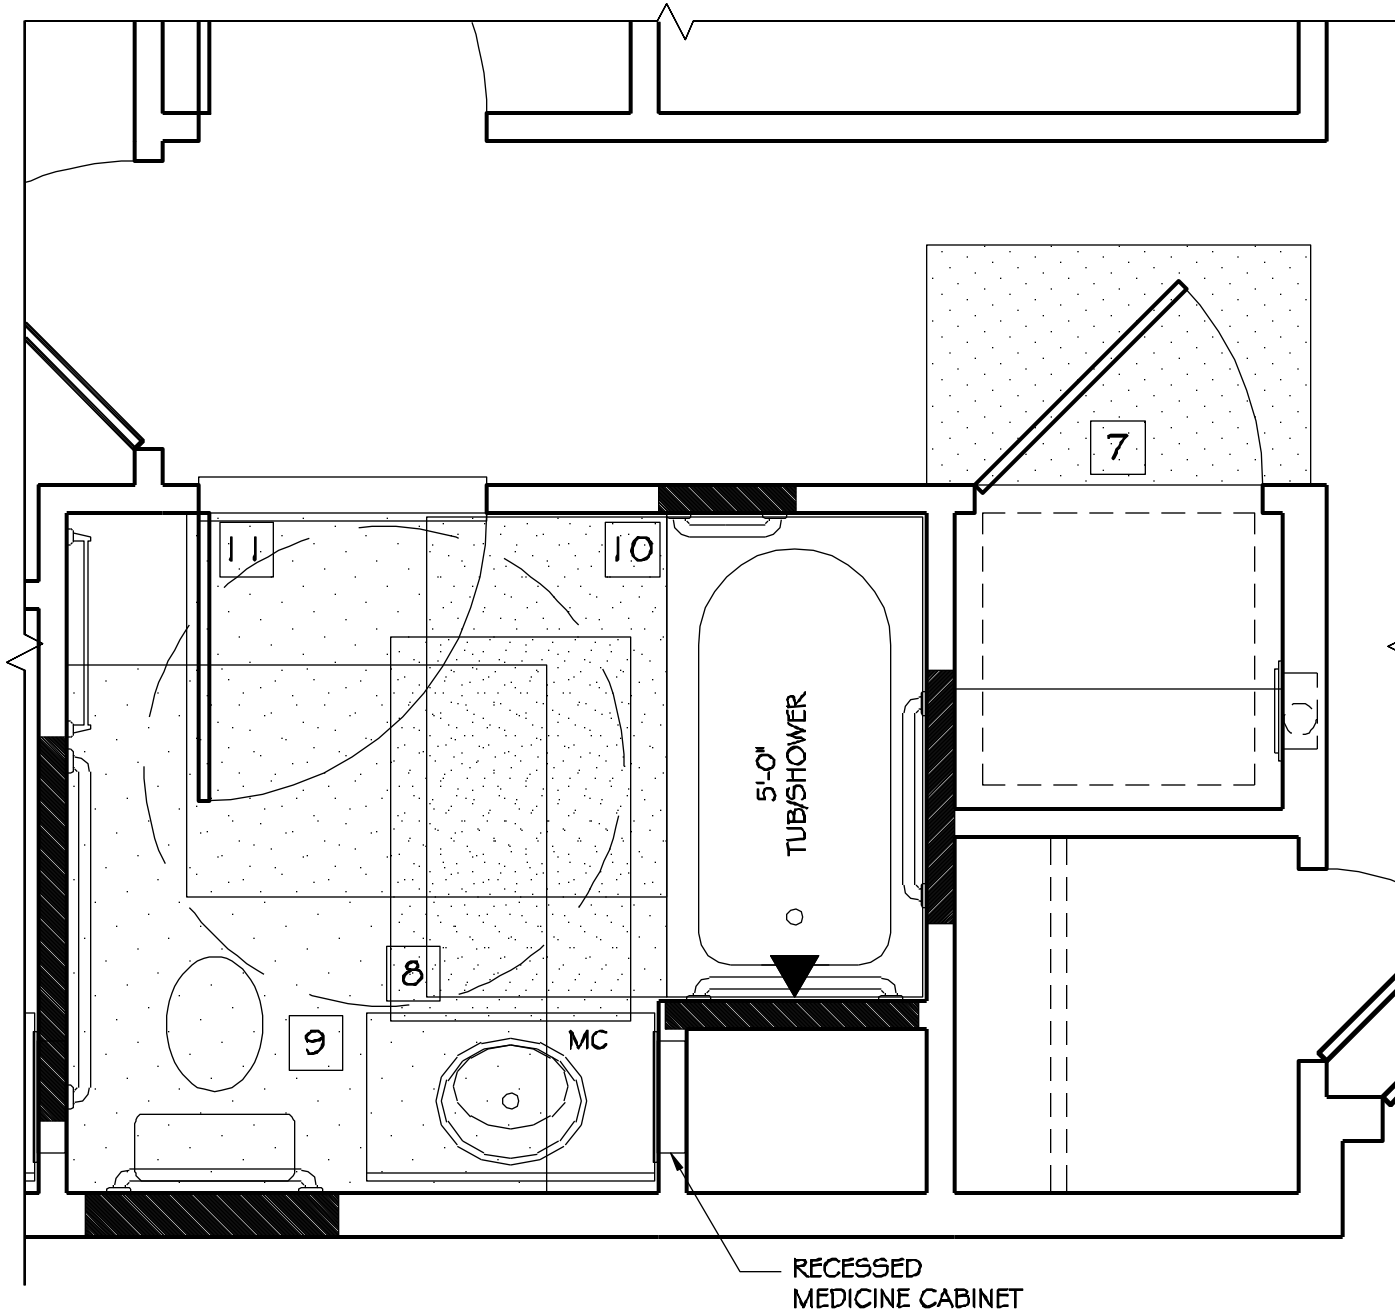

3 ENLARGED BATHROOM PLAN


SCALE: 1/2" = 1'-0"

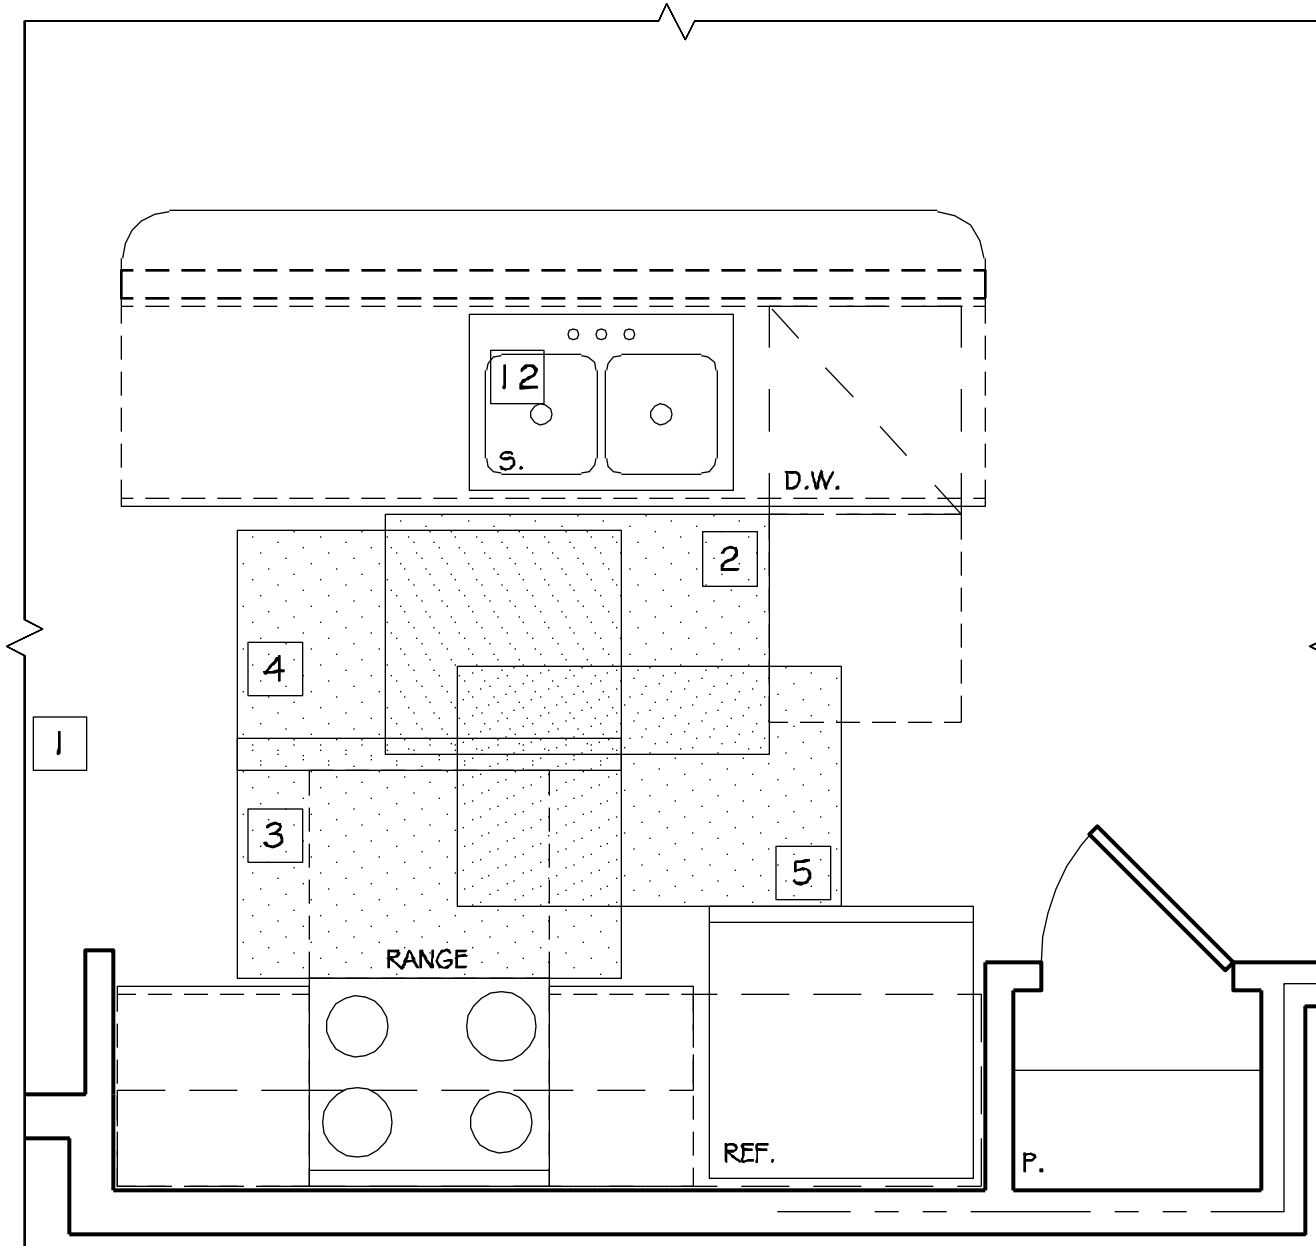

2 ENLARGED KITCHEN PLAN

SCALE: 1/2" = 1'-0"

ACCESSIBILITY KEYNOTES	
1	- CLEARANCE BETWEEN ALL OPPOSING BASE CABINETS, COUNTER TOPS, APPLIANCES, OR WALLS WITHIN KITCHEN WORK AREAS SHALL BE 40" MINIMUM
2	- 30" X 48" CLEARANCE REQUIRED AT SINK FOR PARALLEL APPROACH; SAME CLEARANCE MAY BE USED FOR DISHWASHER (CLEARANCE ENLARGED FOR T-SHAPED TURNING SPACE)
3	- 30" X 48" CLEARANCE CENTERED AT THE RANGE COOKTOP FOR PARALLEL APPROACH
4	- 30" X 48" CLEARANCE CENTERED AT THE RANGE OVEN FOR PARALLEL APPROACH WHEN OVEN DOOR IS OPEN
5	- 30" X 48" CLEARANCE REQUIRED AT REFRIGERATOR FOR PARALLEL APPROACH; CENTERLINE OF CLEARANCE SHALL BE OFFSET 24" MAXIMUM FROM CENTERLINE OF DEDICATED SPACE
6	- 30" X 48" CLEARANCE REQUIRED AT WORK SPACE FOR FORWARD APPROACH
7	- 30" X 48" CLEARANCE CENTERED AT WASHER OR WASHER/DRYER COMBINATION UNIT FOR PARALLEL APPROACH
8	- 30" X 48" CLEARANCE REQUIRED AT LAVATORY
9	- 56" X 60" CLEARANCE REQUIRED AT TOILET
10	- 30" X 60" (LENGTH OF TUB/SHOWER) CLEARANCE REQUIRED AT BATHTUB/SHOWER
11	- 48" X 60" LATCH APPROACH, FULL SIDE, DOOR MANEUVERING CLEARANCE
12	- REMOVABLE BASE CABINET; RUN FLOOR FINISH UNDER REMOVABLE CABINET
13	- 56" X 60" FORWARD APPROACH, FULL SIDE, DOOR MANEUVERING CLEARANCE
NOTES:	
	- SOLID BLOCKING REQUIRED FOR FUTURE INSTALLATION OF GRAB BARS. IN UFAS UNITS, GRAB BARS REQUIRED AS NOTED.
	- REQUIRED CLEARANCES
	- TURNING RADIUS
	- T-SHAPE

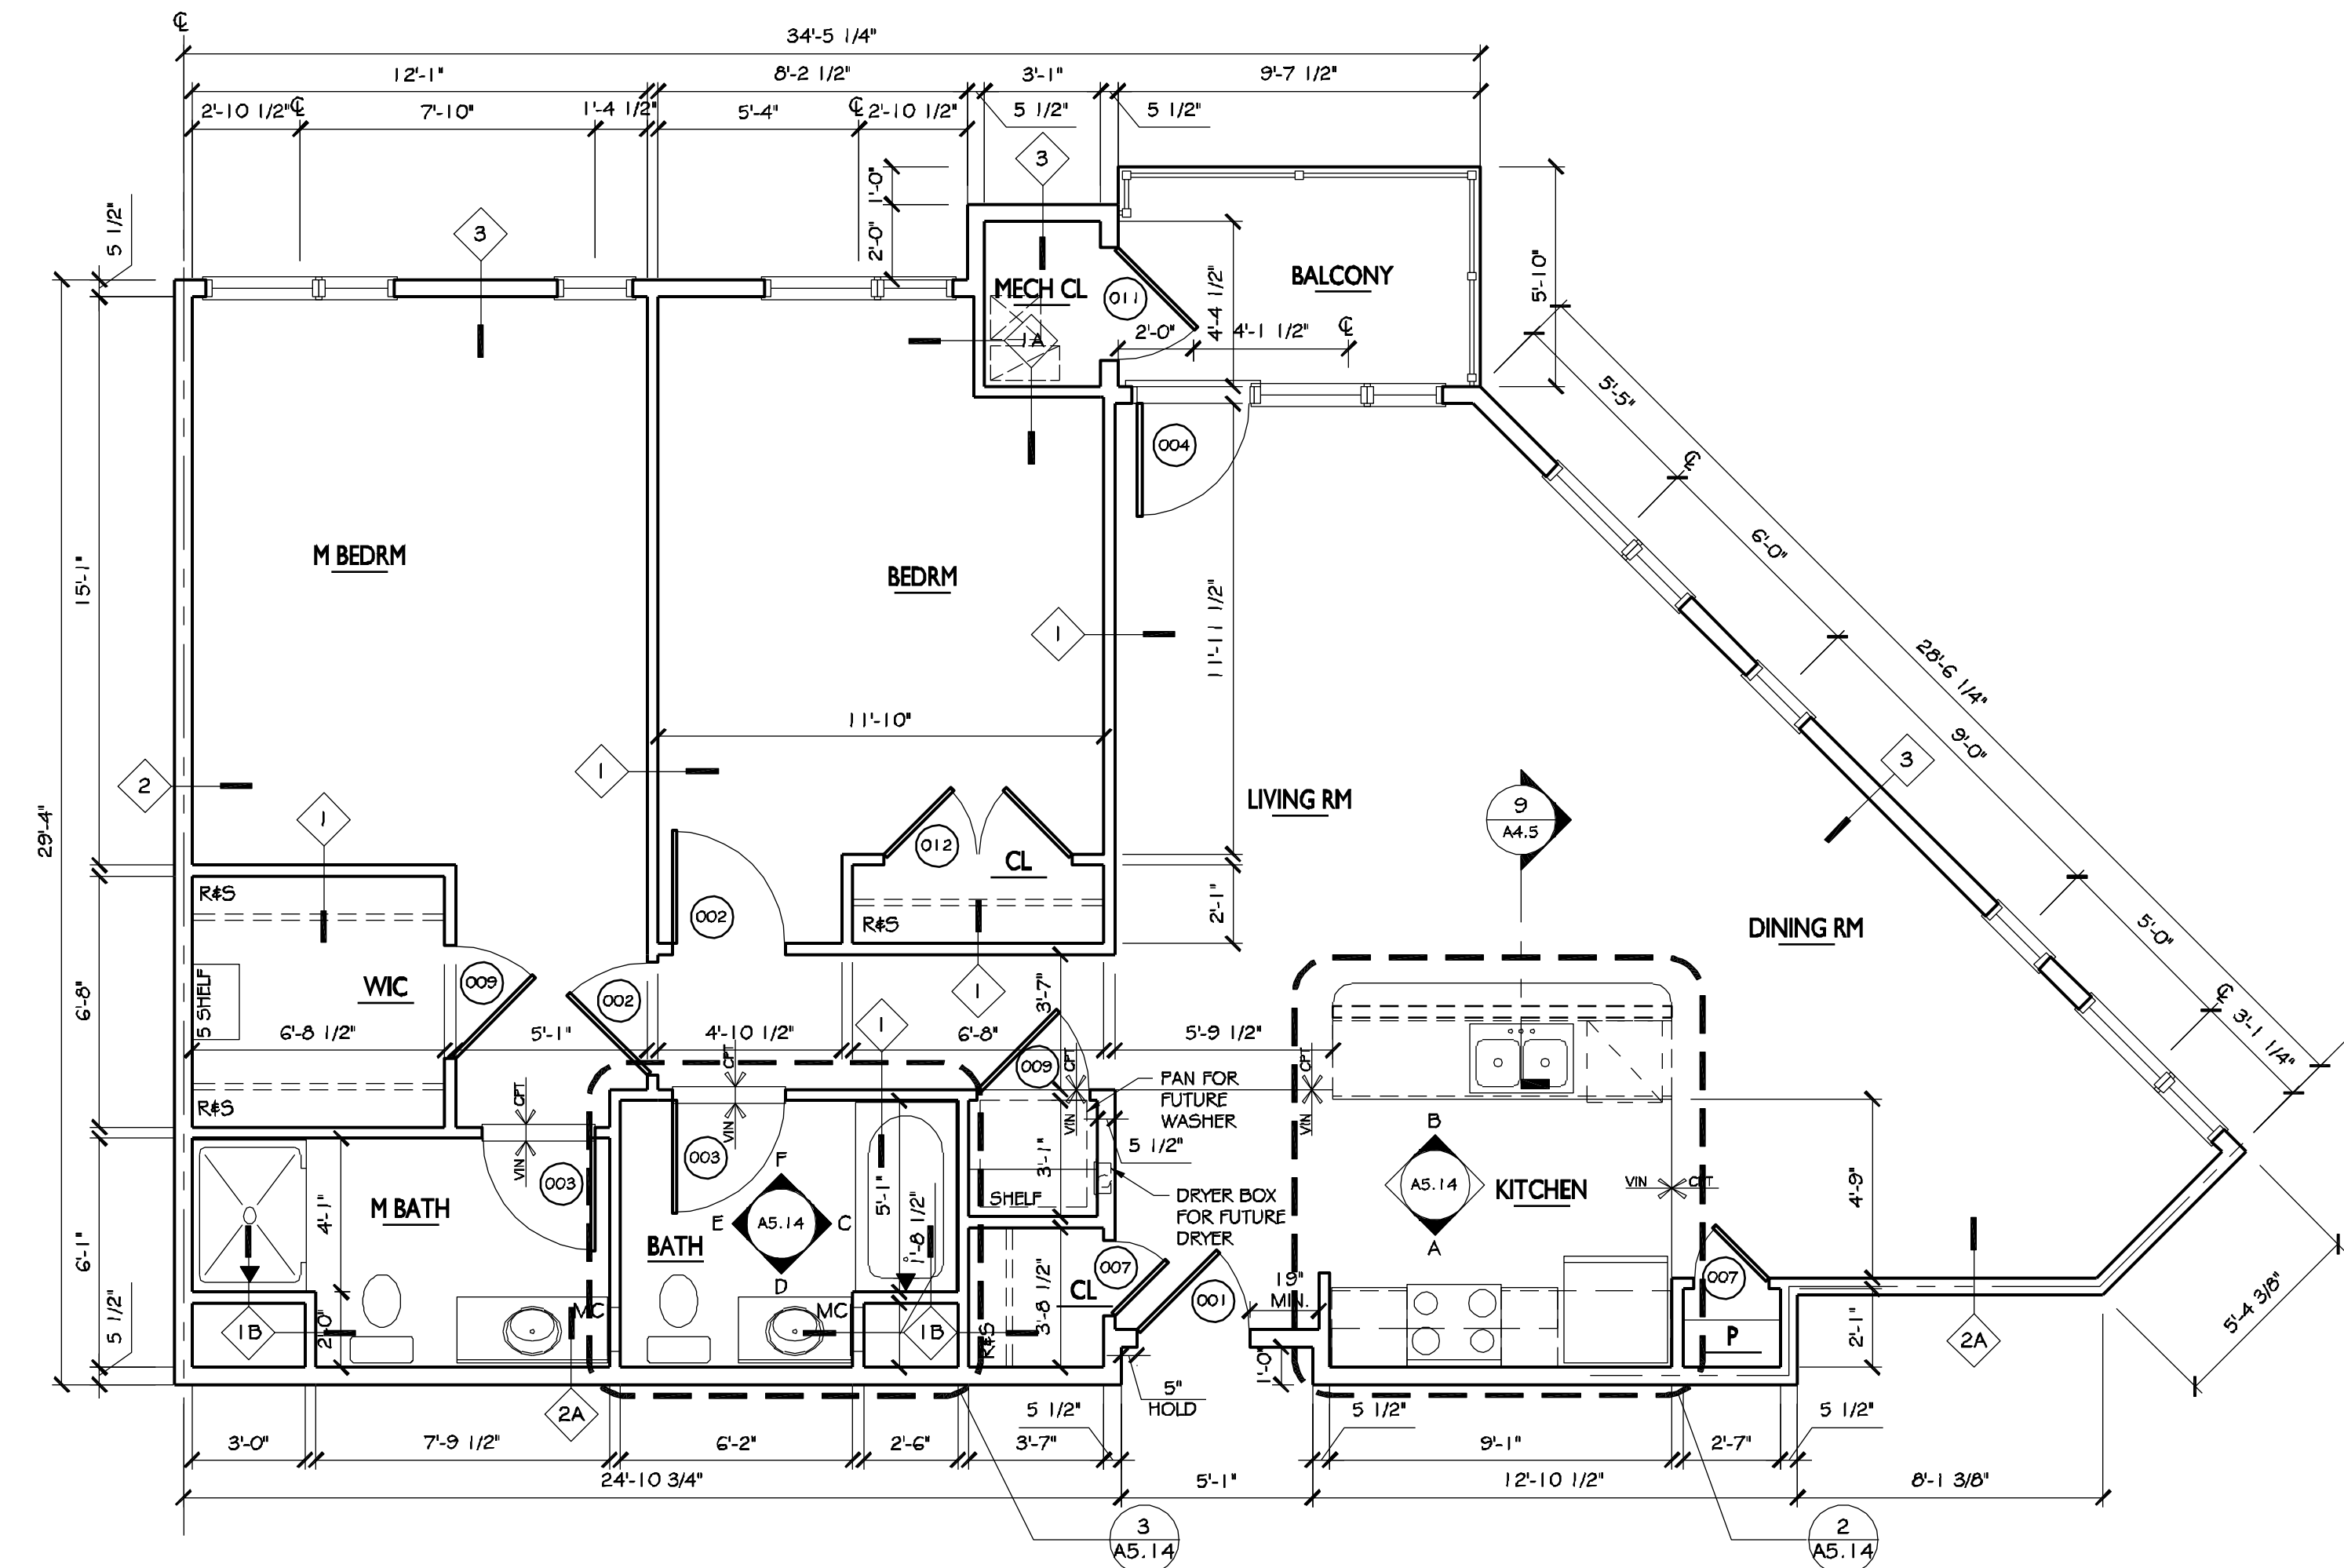


1 UNIT H

SCALE: 1/4" = 1'-0" 1,276 SF


COPYRIGHT © 2010 BY BARTONPARTNERS, ARCHITECTS & PLANNERS. ALL RIGHTS RESERVED. * ALL IDEAS, DESIGNS, ARRANGEMENTS AND PLANS INDICATED OR REPRESENTED BY THIS DRAWING AND ANY MATERIAL APPEARING HEREIN CONSTITUTE THE ORIGINAL AND UNPUBLISHED WORK OF BARTONPARTNERS, ARCHITECTS & PLANNERS AND THE SAME MAY NOT BE DUPLICATED, USED OR DISCLOSED TO ANY PERSON, FIRM OR CORPORATION FOR ANY PURPOSE WHATSOEVER WITHOUT THE WRITTEN CONSENT OF THE ARCHITECT.

NO.	REVISIONS	DATE
1	PERMIT ISSUE	09.15.10
2		
3		
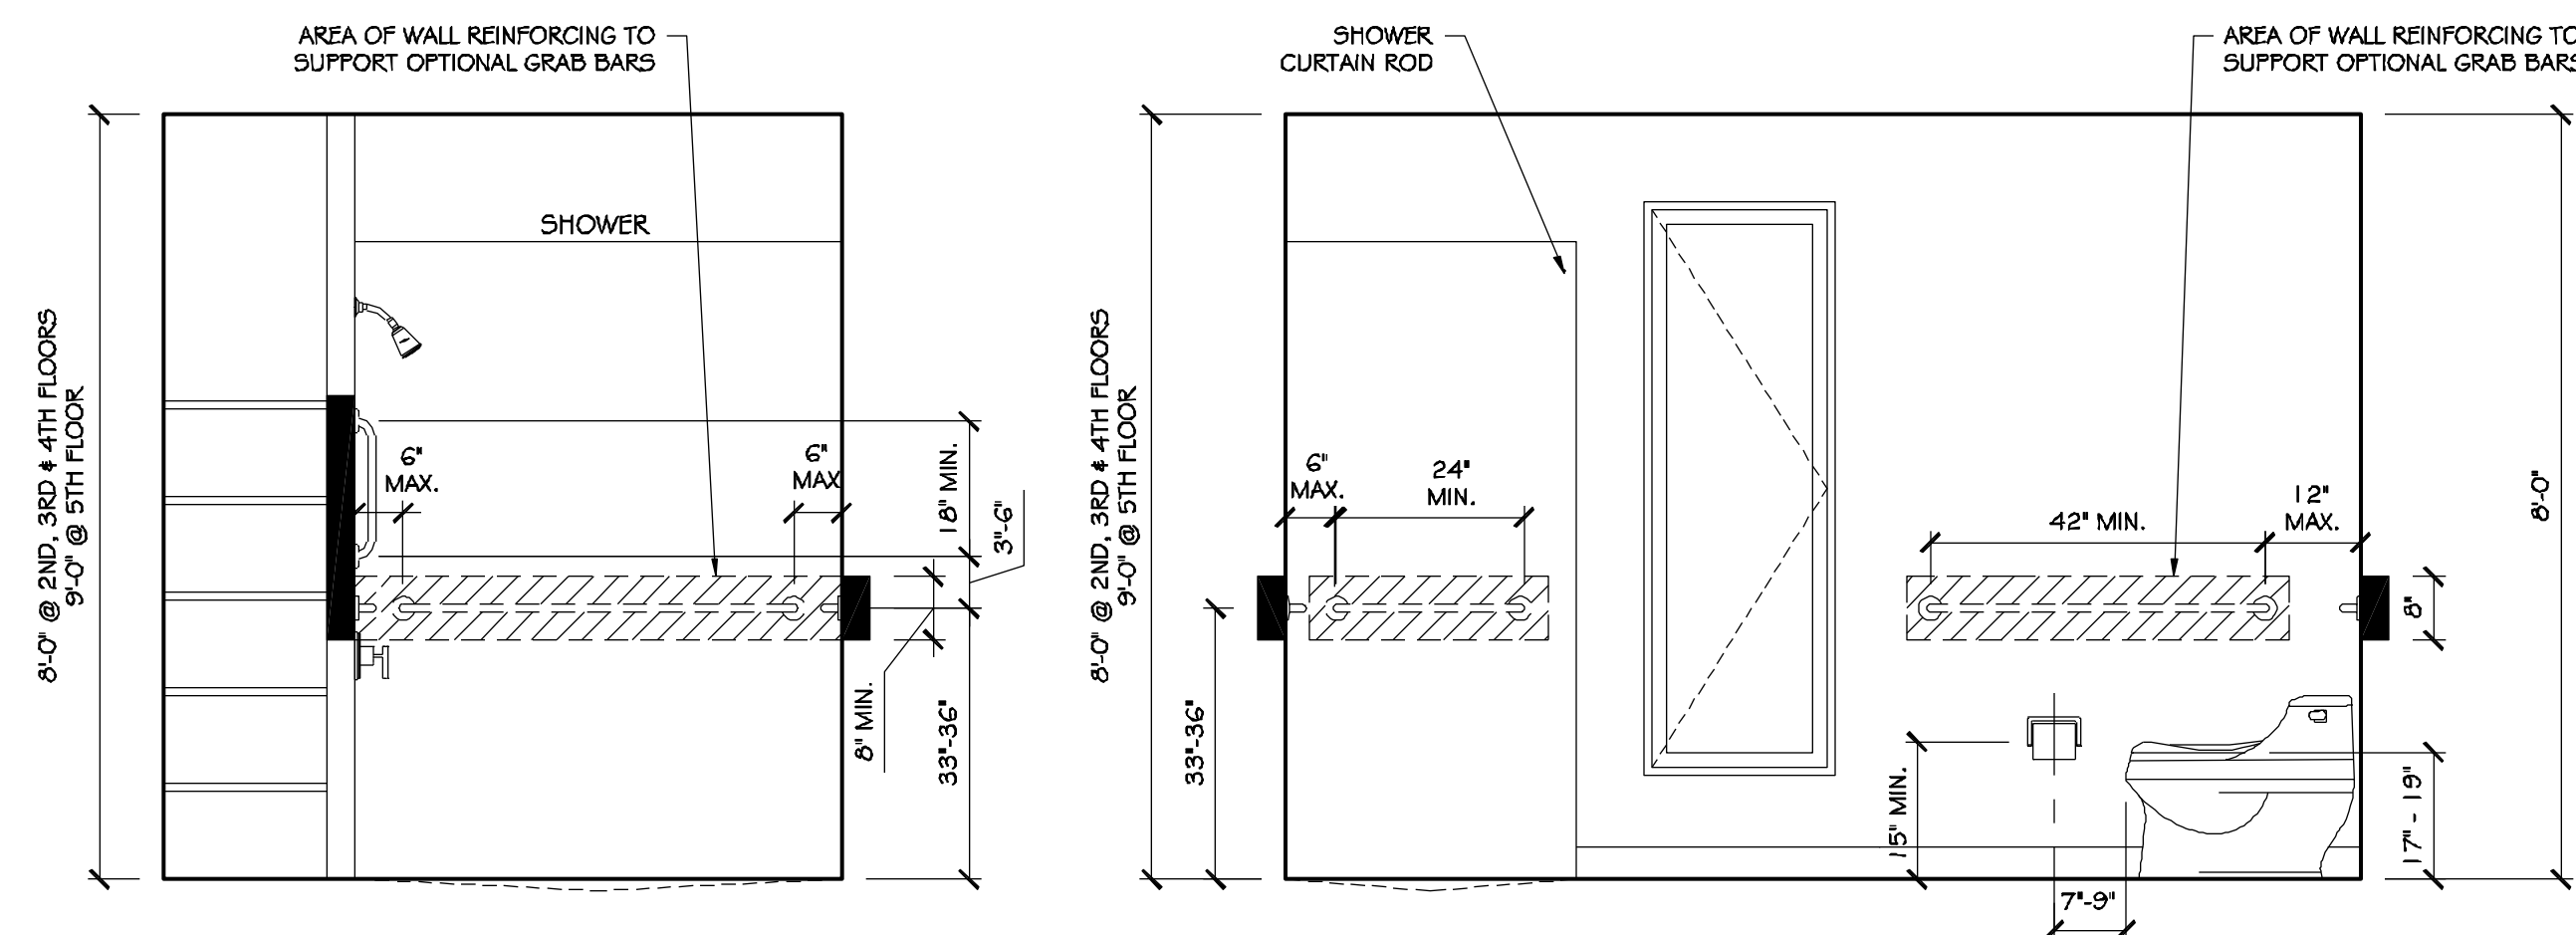

ELEVATION-C


ELEVATION-D

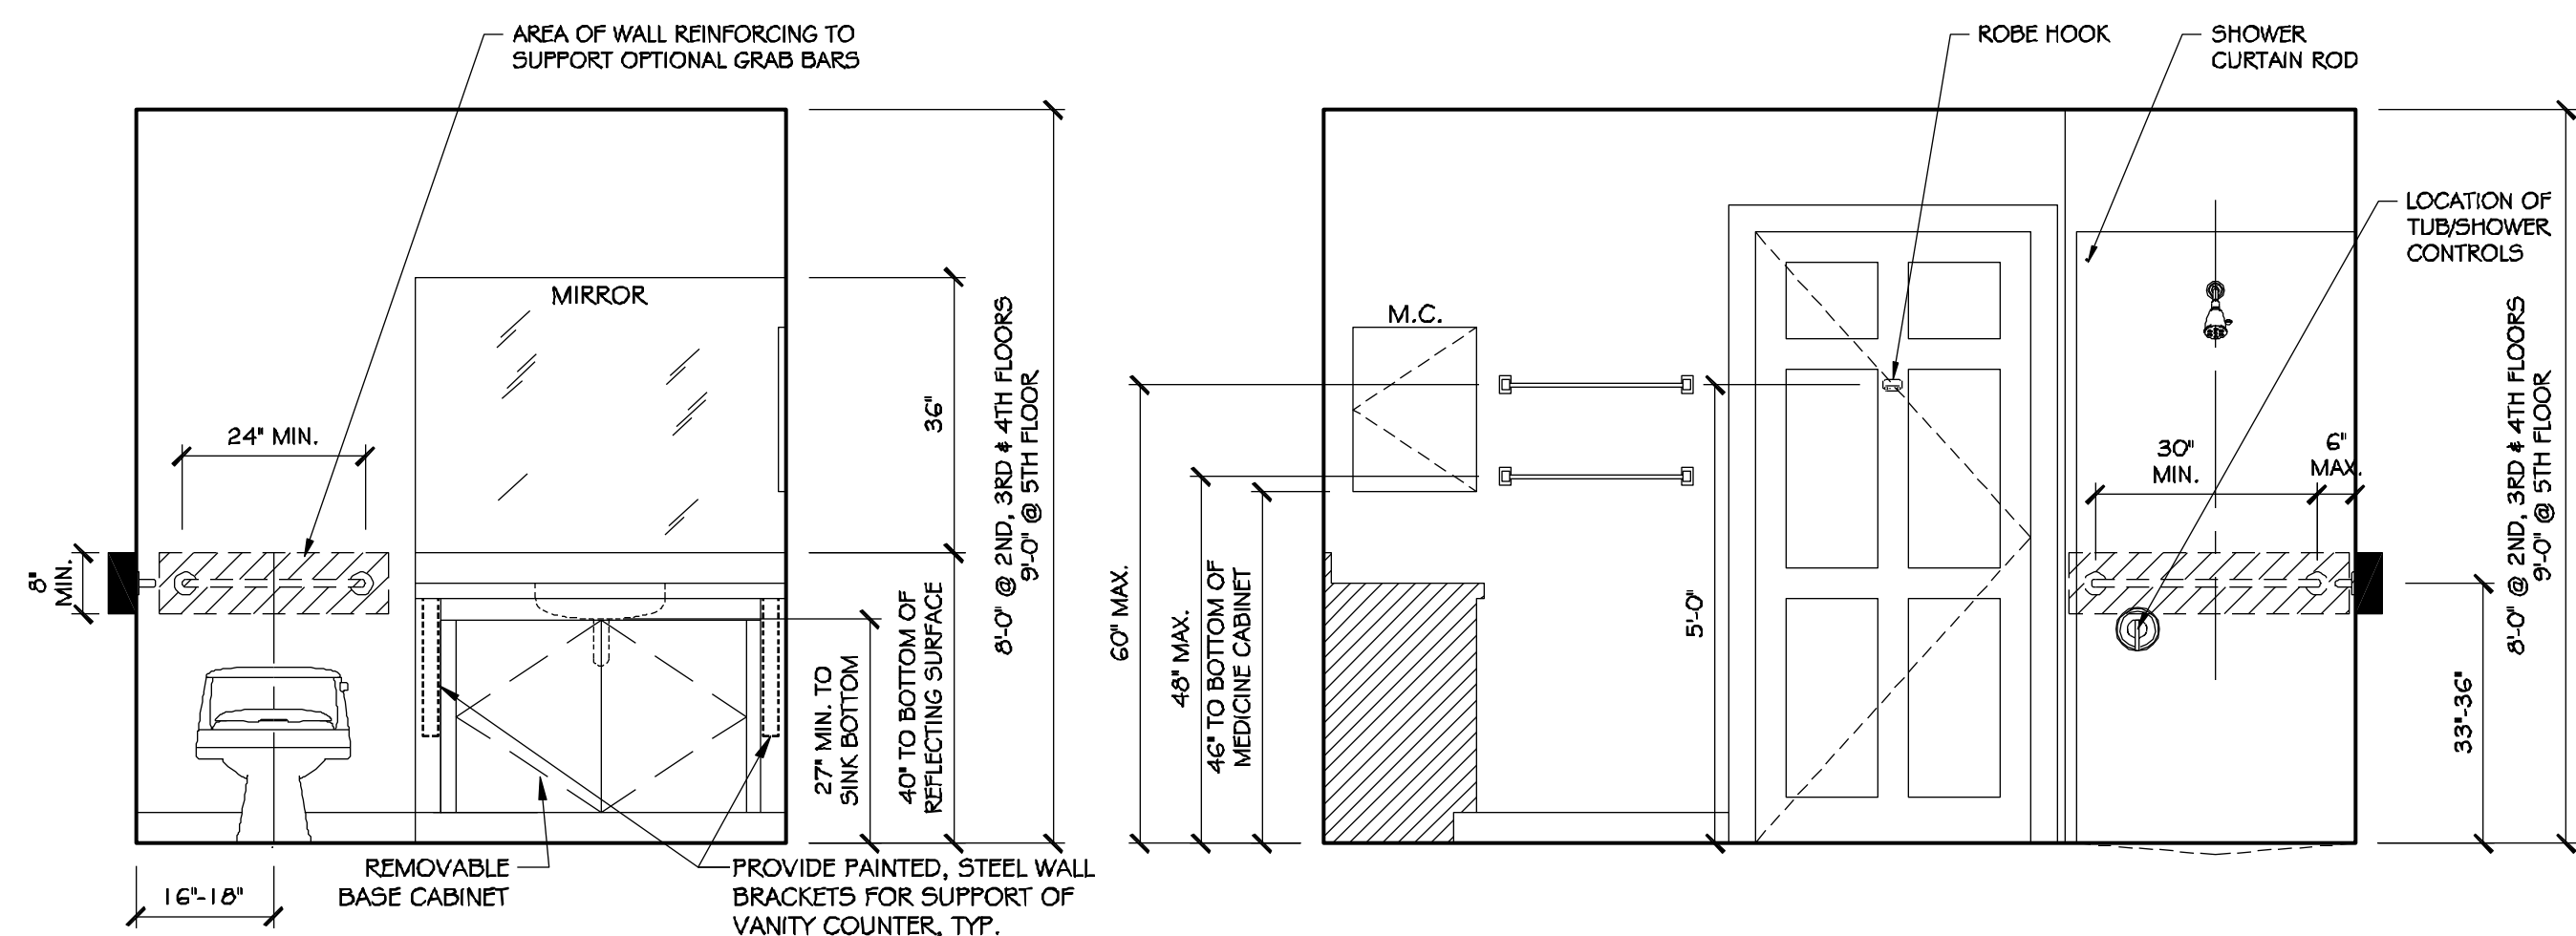


ELEVATION-E

ELEVATION-F

5 ADAPTABLE BATHROOM - UNIT J
SCALE: 1/2" = 1'-0"

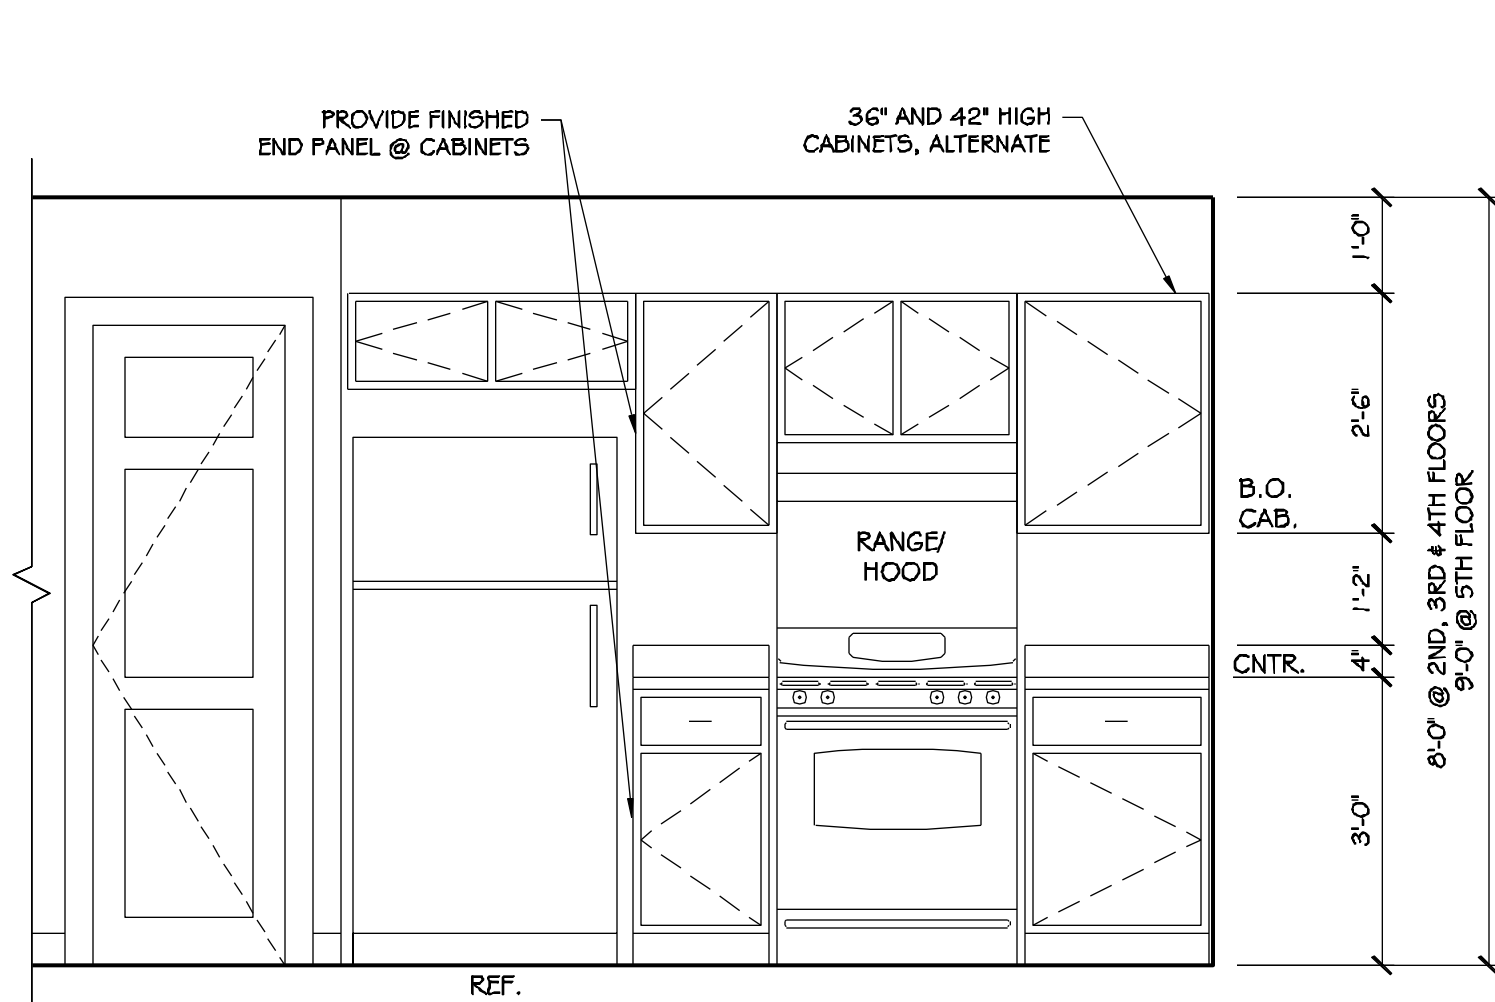


ELEVATION-A

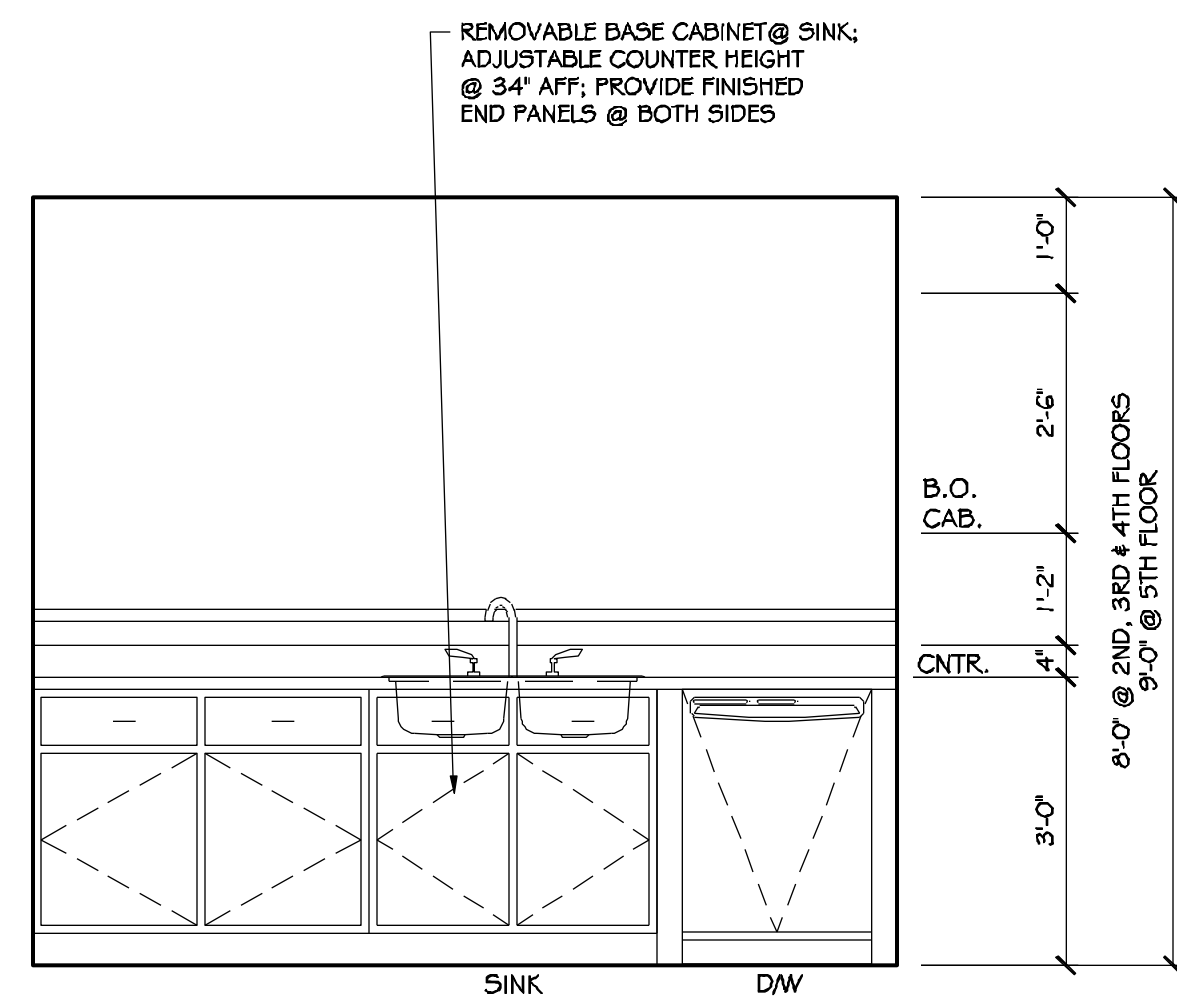


ELEVATION-B

4 ADAPTABLE KITCHEN - UNIT J
SCALE: 1/2" = 1'-0"

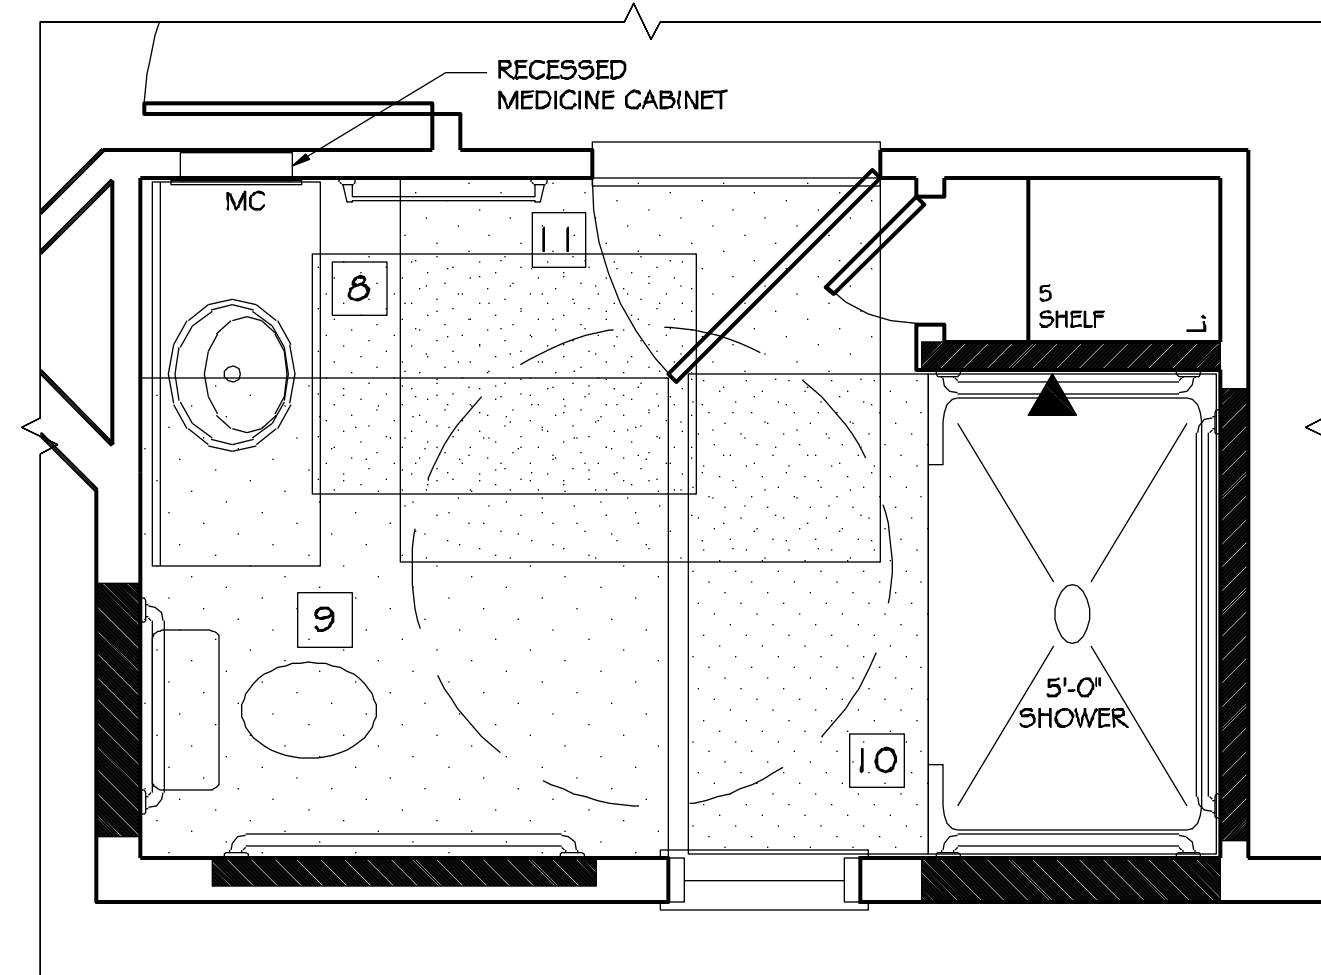


3 ENLARGED BATHROOM PLAN
SCALE: 1/2" = 1'-0"

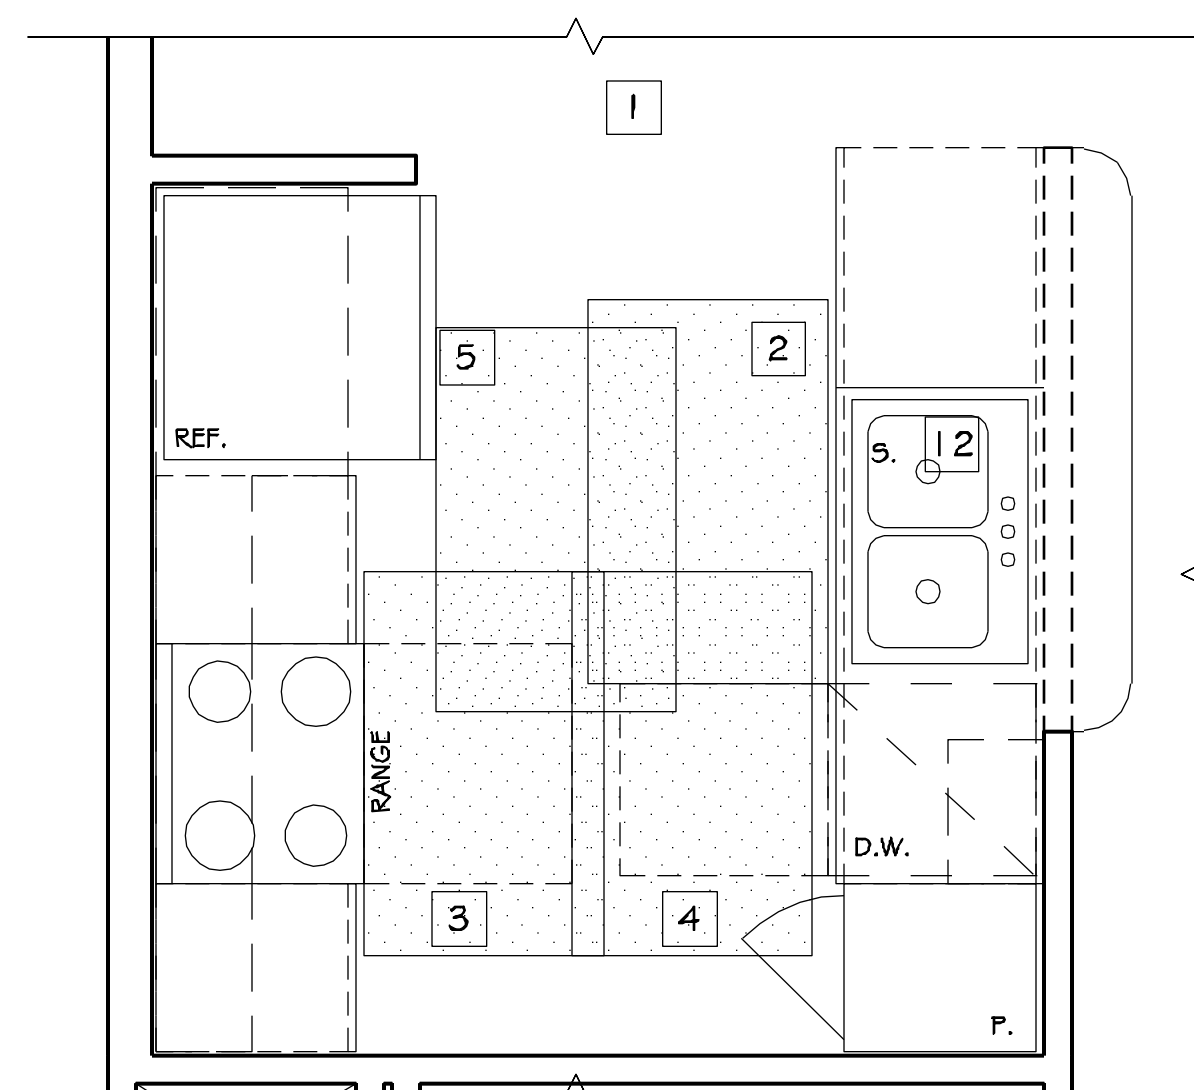


2 ENLARGED KITCHEN PLAN
SCALE: 1/2" = 1'-0"

ACCESSIBILITY KEYNOTES	
1	- CLEARANCE BETWEEN ALL OPPOSING BASE CABINETS, COUNTER TOPS, APPLIANCES, OR WALLS WITHIN KITCHEN WORK AREAS SHALL BE 40" MINIMUM
2	- 30" X 48" CLEARANCE REQUIRED AT SINK FOR PARALLEL APPROACH; SAME CLEARANCE MAY BE USED FOR DISHWASHER (CLEARANCE ENLARGED FOR T-SHAPED TURNING SPACE)
3	- 30" X 48" CLEARANCE CENTERED AT THE RANGE COOKTOP FOR PARALLEL APPROACH
4	- 30" X 48" CLEARANCE CENTERED AT THE RANGE COOKTOP FOR PARALLEL APPROACH WHEN OVEN DOOR IS OPEN
5	- 30" X 48" CLEARANCE REQUIRED AT REFRIGERATOR FOR PARALLEL APPROACH; CENTERLINE OF CLEARANCE SHALL BE OFFSET 24" MAXIMUM FROM CENTERLINE OF DEDICATED SPACE
6	- 30" X 48" CLEARANCE REQUIRED AT WORK SPACE FOR FORWARD APPROACH
7	- 30" X 48" CLEARANCE CENTERED AT WASHER OR WASHER/DRYER COMBINATION UNIT FOR PARALLEL APPROACH
8	- 30" X 48" CLEARANCE REQUIRED AT LAVATORY
9	- 56" X 60" CLEARANCE REQUIRED AT TOILET
10	- 30" X 60" LENGTH OF TUB/SHOWER; CLEARANCE REQUIRED AT BATH/TUB/SHOWER
11	- 48" X 60" LATCH APPROACH, PULL SIDE, DOOR MANEUVERING CLEARANCE
12	- REMOVABLE BASE CABINET; RUN FLOOR FINISH UNDER REMOVABLE CABINET
13	- 56" X 60" FORWARD APPROACH, PULL SIDE, DOOR MANEUVERING CLEARANCE
NOTES:	
	- SOLID BLOCKING REQUIRED FOR FUTURE INSTALLATION OF GRAB BARS. IN UFAS UNITS, GRAB BARS REQUIRED AS NOTED.
	- REQUIRED CLEARANCES
	- TURNING RADIUS
	- T-SHAPE

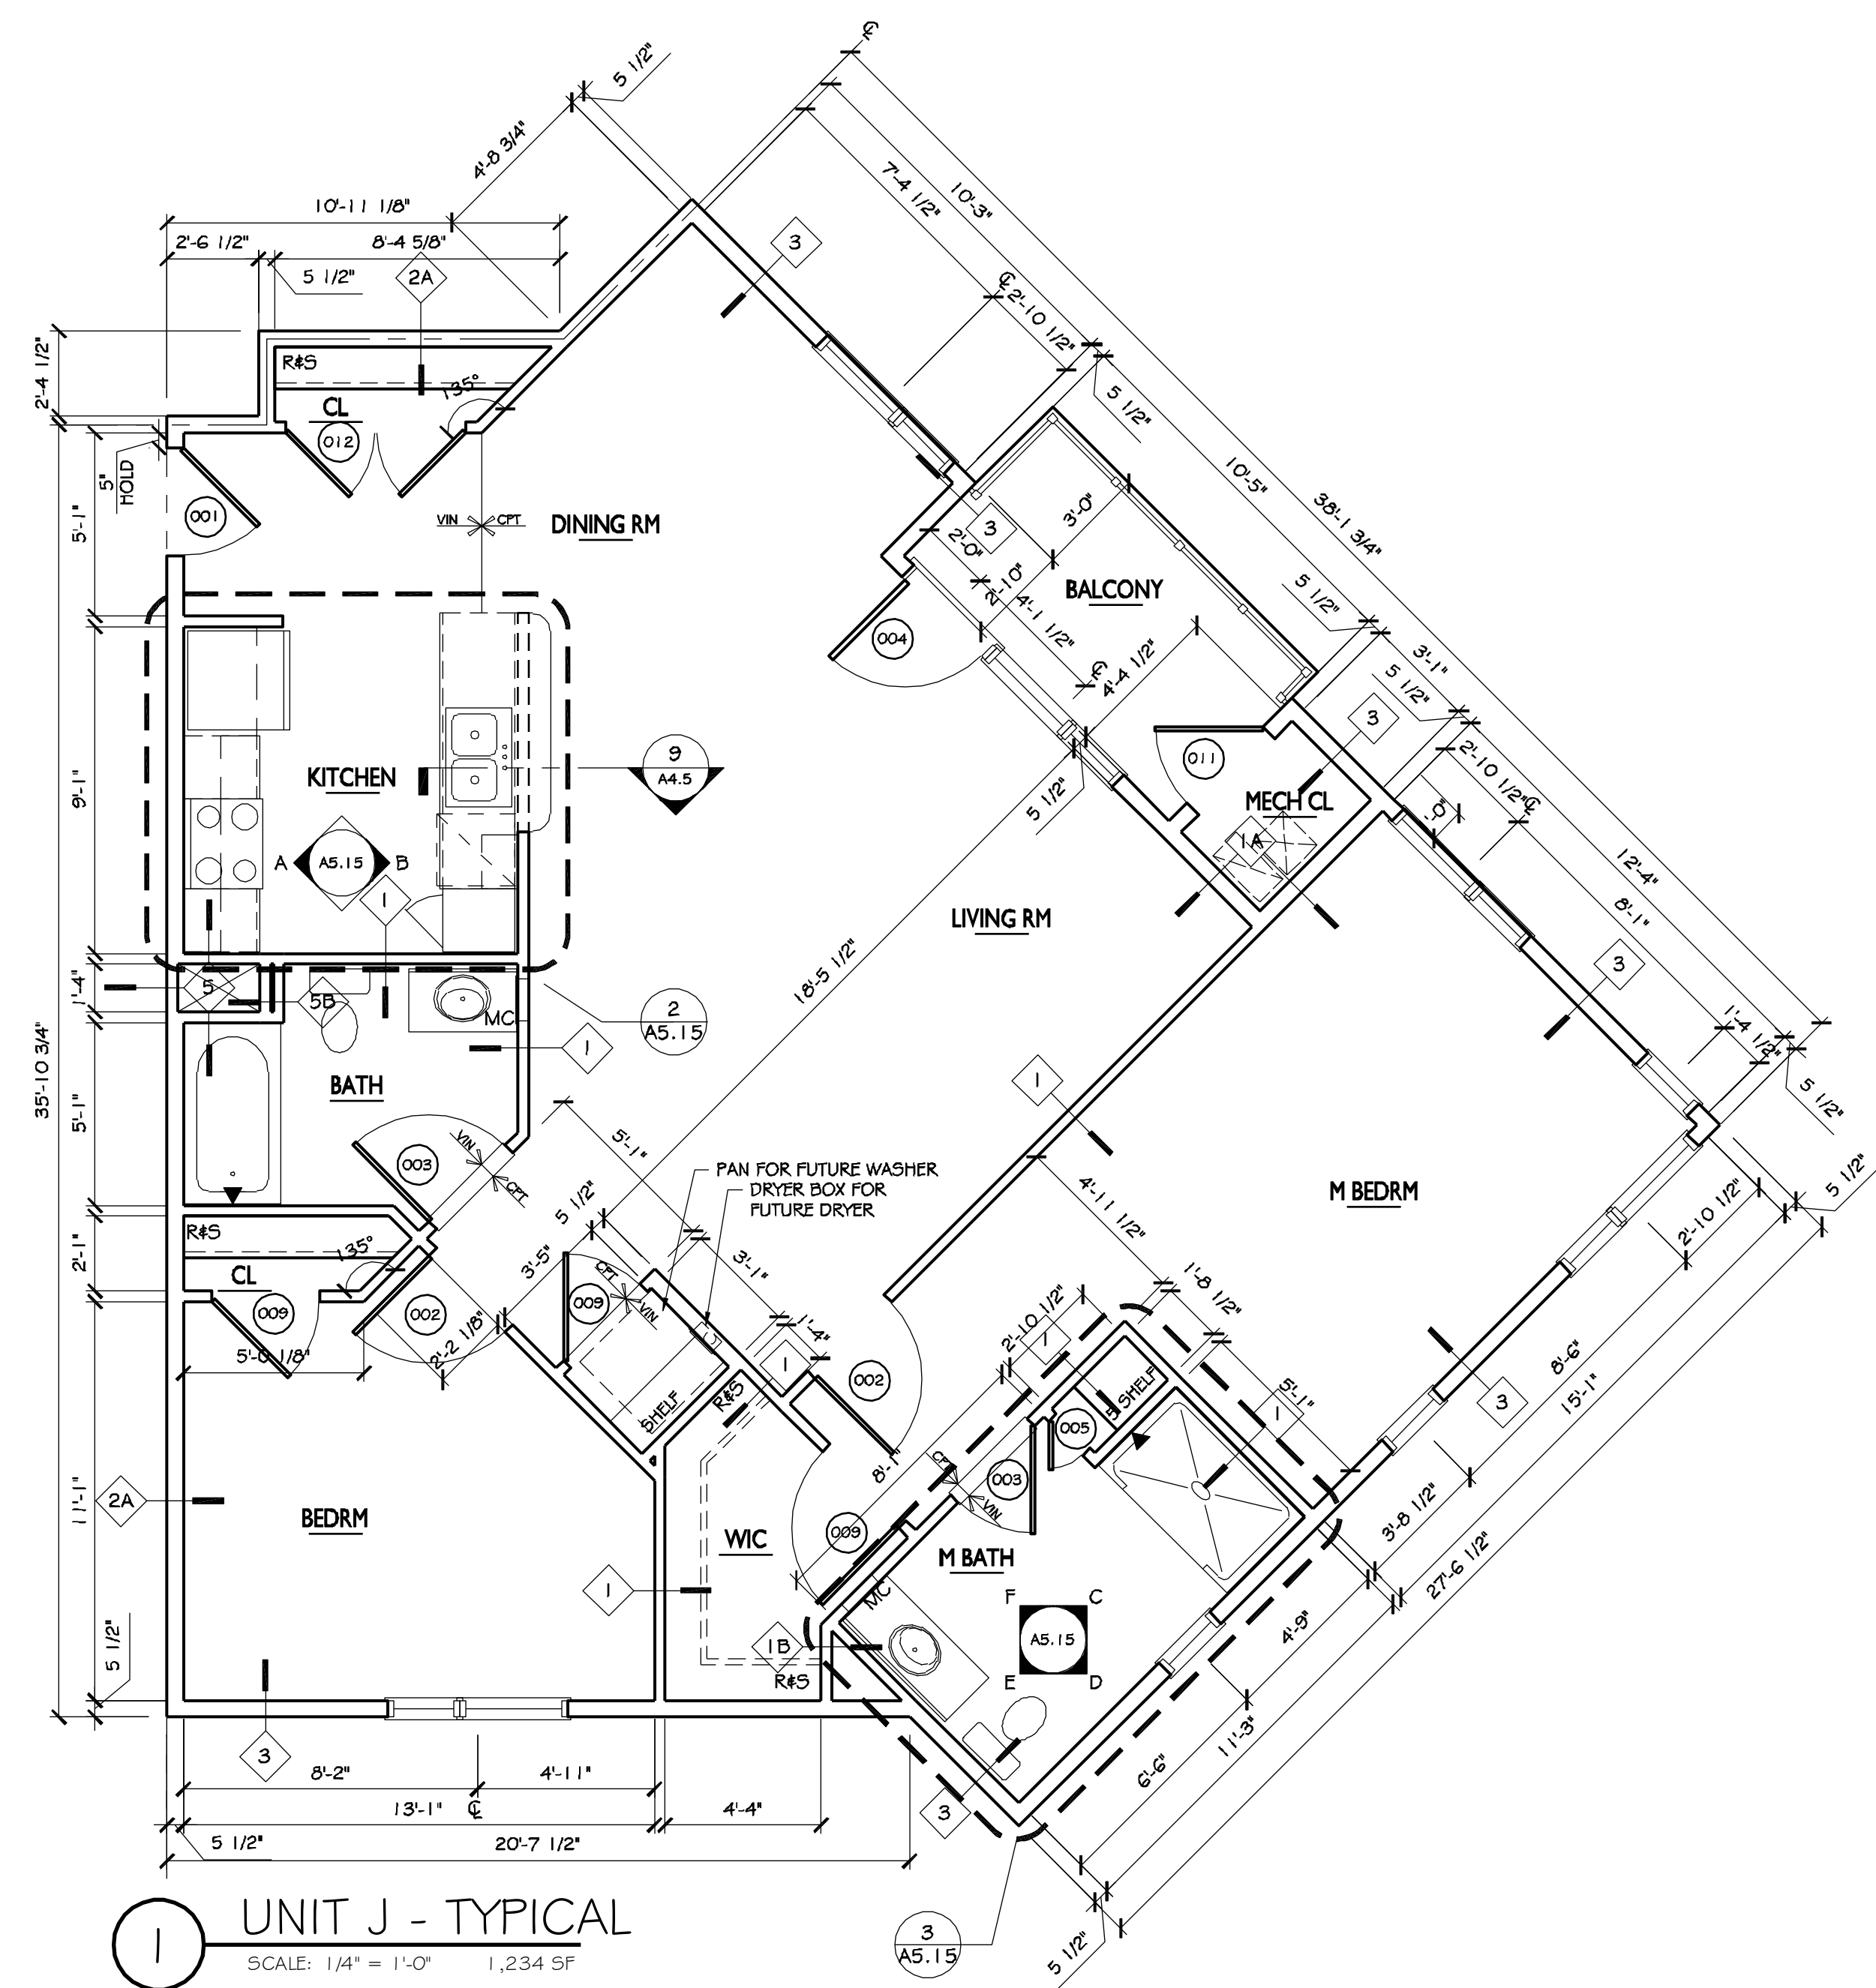

1 UNIT J - TYPICAL
SCALE: 1/4" = 1'-0" 1,234 SF

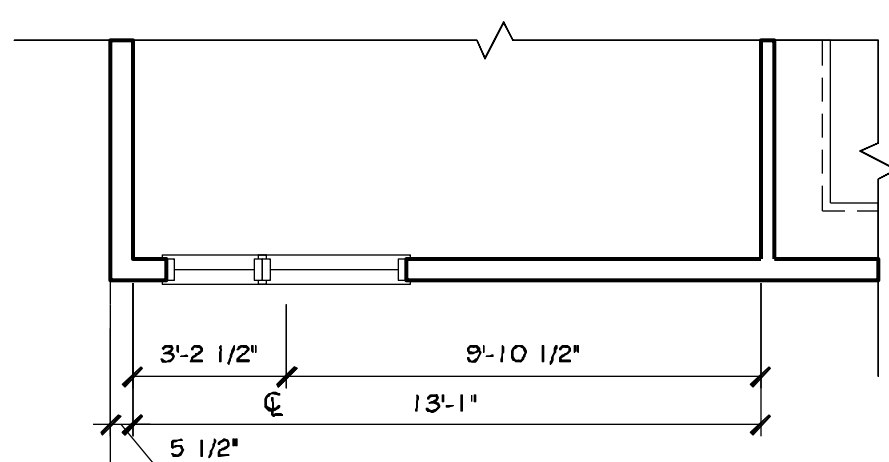

A UNIT J - UNIT 404
SCALE: 1/4" = 1'-0"

NO.	REVISIONS	DATE	PROJECT#
1	PERMIT ISSUE	09.15.10	18.08069
2			
3			
