



H:\Projects\091010-Jefferson_Ave_Revitalization\Eng\Revitalization\Final Project PLANS\475524_oph_spm-004.dgn
 8/10/2011 10:43:47 AM Tmd

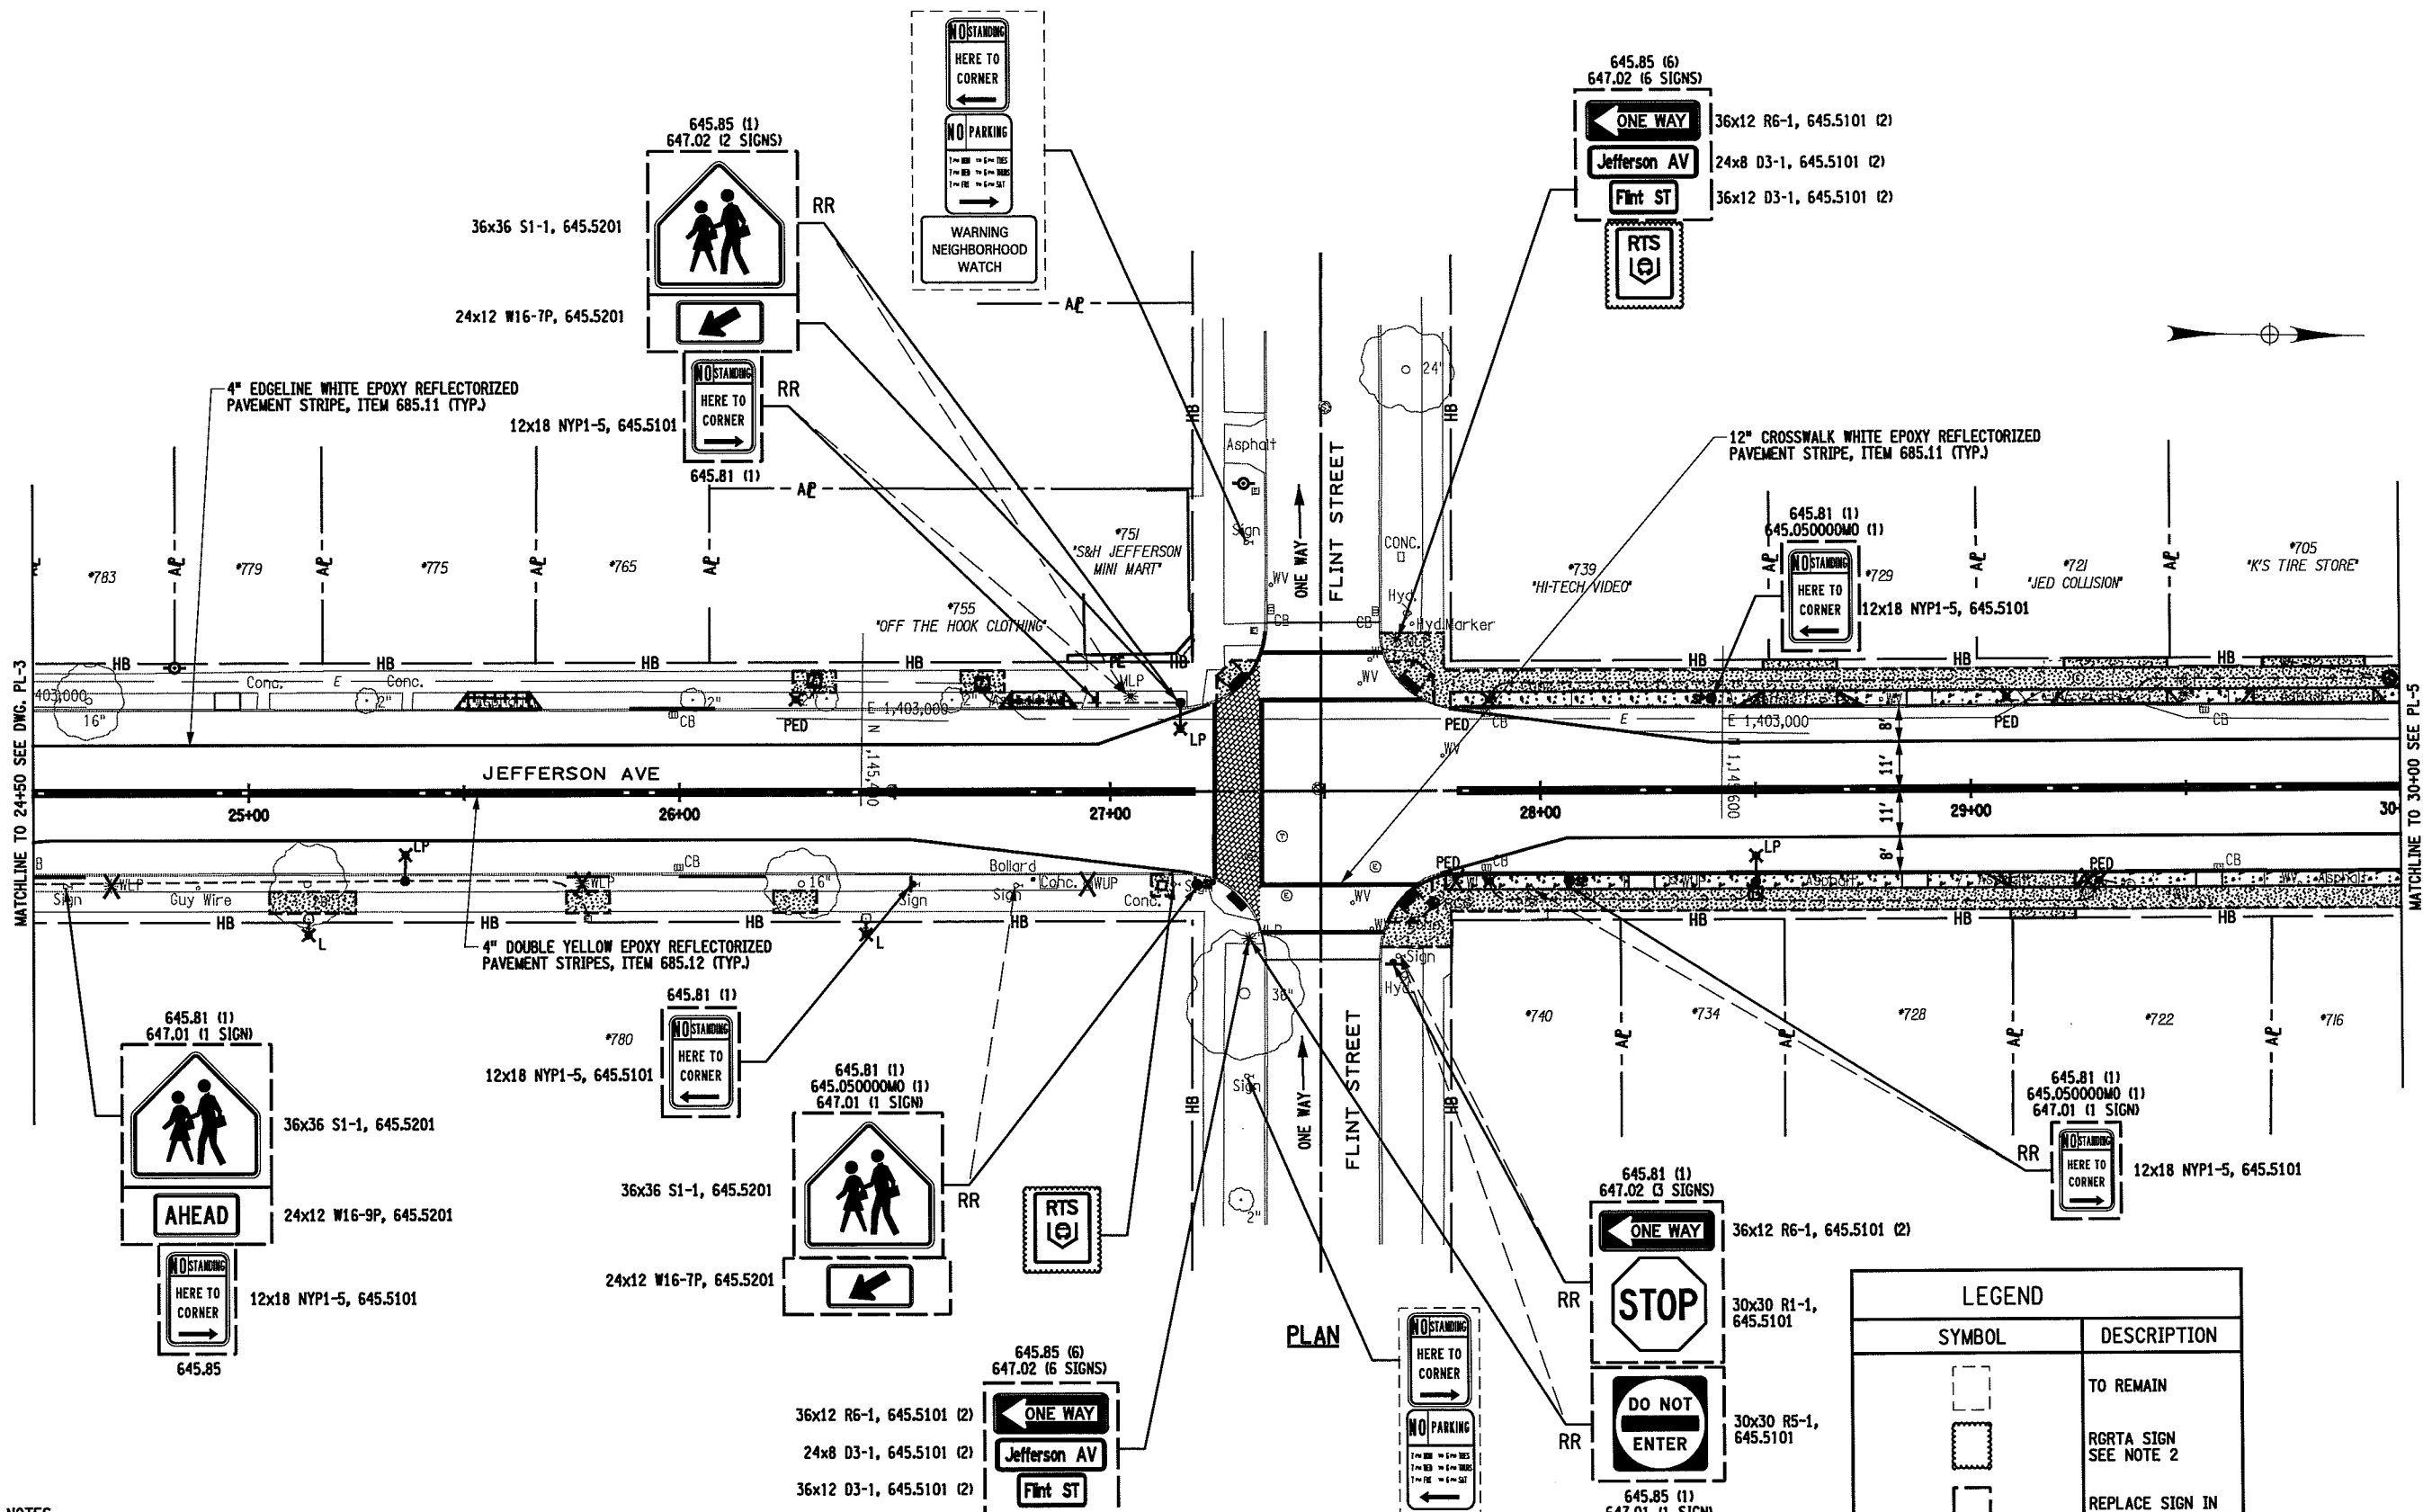

- NOTES**
1. ALL PAVEMENT MARKINGS SHALL BE INSTALLED PER THE LATEST NYSDOT STANDARD SHEETS.
 2. BUS STOP SIGNS ARE THE PROPERTY OF RGRTA AND SHALL ONLY BE REMOVED OR RELOCATED BY THEM. CONTRACTOR TO COORDINATE WORK AFFECTING BUS SIGNS WITH RGRTA.
 3. SEE SPM-1 FOR SIGNAGE ITEM NUMBER DESCRIPTION LEGEND.
 4. REFER TO PLAN LEGEND ON INDEX SHEET.

LEGEND	
SYMBOL	DESCRIPTION
	TO REMAIN
	RGRTA SIGN SEE NOTE 2
	REPLACE SIGN IN EXISTING LOCATION
	REPLACE SIGN AND RELOCATE TO POSITION SHOWN
	ELIMINATE SIGN
	NEW SIGN POST SLEEVE

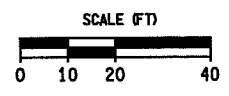

<p>PROJECT JEFFERSON AVENUE REVITALIZATION SOUTH PLYMOUTH AVE. TO WEST MAIN ST., CITY OF ROCHESTER, N.Y.</p> <p>PROJECT NO. 091010</p> <p>DRAWING NO. SPM-4</p> <p>SHEET 56 OF 64</p>	<p>TITLE OF DRAWING SIGN AND PAVEMENT MARKING PLAN</p>	<p>DESIGNED BY D. JUDSON</p> <p>DRAWN BY K. DUGAN</p> <p>CHECKED BY T. DAVIS</p> <p>SCALE AS SHOWN</p> <p>ISSUE DATE AUGUST 2011</p>	<p>CITY OF ROCHESTER, NY DEPARTMENT OF ENVIRONMENTAL SERVICES</p>	<p>FIBER ASSOCIATES 191 Gates Road, Rochester, NY 14629 www.fiberassoc.com</p>	<p>COPYRIGHT © 2010 FIBER ASSOCIATES, P.E., L.L.C. THIS DRAWING IS THE PROPERTY OF FIBER ASSOCIATES, P.E., L.L.C. AND IS TO BE USED ONLY FOR THE PROJECT AND SITE SPECIFICALLY IDENTIFIED HEREON. IT IS TO BE KEPT IN THE OFFICE OF THE ENGINEER OR ARCHITECT FOR THE PROJECT. IT IS NOT TO BE REPRODUCED, COPIED, REPRODUCED, OR TRANSMITTED IN ANY FORM OR BY ANY MEANS, ELECTRONIC OR MECHANICAL, INCLUDING PHOTOCOPYING, RECORDING, OR BY ANY INFORMATION SYSTEMS WITHOUT THE WRITTEN CONSENT OF FIBER ASSOCIATES, P.E., L.L.C.</p>	<table border="1"> <tr><th>NO.</th><th>DATE</th><th>BY</th></tr> <tr><td>7</td><td></td><td></td></tr> <tr><td>6</td><td></td><td></td></tr> <tr><td>5</td><td></td><td></td></tr> <tr><td>4</td><td></td><td></td></tr> <tr><td>3</td><td></td><td></td></tr> <tr><td>2</td><td></td><td></td></tr> <tr><td>1</td><td></td><td></td></tr> </table>	NO.	DATE	BY	7			6			5			4			3			2			1		
NO.	DATE	BY																												
7																														
6																														
5																														
4																														
3																														
2																														
1																														