


CELEBRATION DRIVE CONSTRUCTION



COLER DRIVEWAY
BACK SIDE OF BUILDING

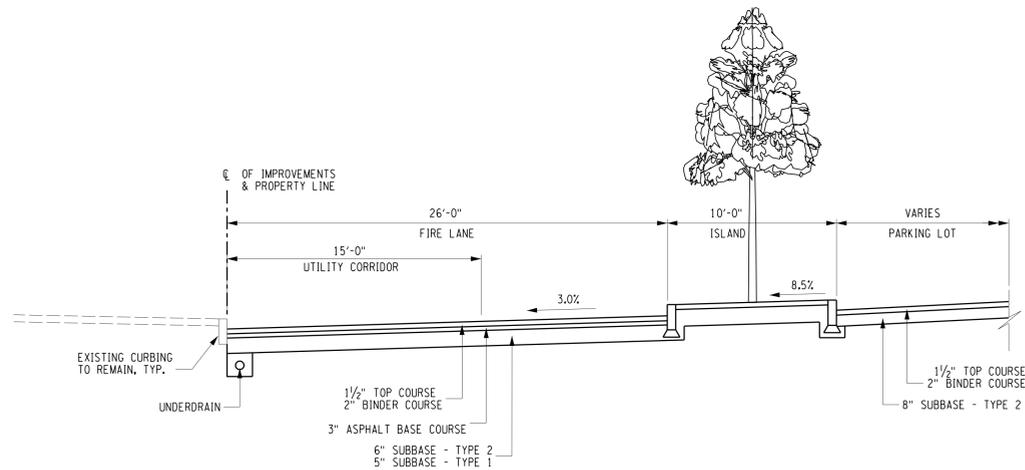

dcs
DESIGN

DAVIS
CARTER
SCOTT Inc.

Architecture
Interior Architecture
Land Planning
Suite 500
McLean, Virginia 22102
P: 703.556.9275
F: 703.821.8976
www.dcsdesign.com

LABELIA
Associates, P.C.

Relationships. Resources. Results.

www.labeliappc.com
300 STATE STREET
ROCHESTER, NY 14614
P: (585) 454-6110
F: (585) 454-3066

Engineering
Architecture
Environmental
Planning

PROJECT CLIENT
**COLLEGETOWN OF
ROCHESTER
PROJECT**

NO.	DATE	REVISION
--	--	--
--	--	--
--	--	--
--	--	--
--	--	--
--	--	--
--	--	--

It is the obligation of the user of any drawing to verify the accuracy of the information shown on the drawing. The user of any drawing is advised that the user of any drawing is not to be held responsible for any errors or omissions in the drawing.

ISSUED FOR
**PRELIMINARY SITE
PLAN REVIEW**

DRAWING TITLE
TYPICAL SECTIONS

DATE: JULY 2012
SCALE: 1/4" = 1'-0"
DESIGNED BY: CAE
DRAWN BY: SRM
REVIEWED BY: W D
PROJECT NUMBER: 212462

DRAWING NUMBER
C 5.1

PLOTTER: HP DesignJet 2400
 PLOT DATE: 7/11/12 10:58 AM
 PLOT PATH: C:\Users\jcarroll\AppData\Local\Temp\212462_01.dwg
 PLOT SCALE: 1/4" = 1'-0"
 PLOT SIZE: 36" x 48"