


UNAUTHORIZED ALTERATION OR ADDITION TO THIS DRAWING IS A VIOLATION OF NEW YORK STATE EDUCATION LAW ARTICLE 140, SECTION 1209					
3	2	1	NO.	DATE:	DESCRIPTION
					REVISIONS

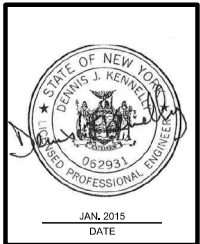



TYLIN INTERNATIONAL

255 EAST AVENUE
ROCHESTER, NY 14604
(585) 512-2000

DRAWING TITLE:	SIGNING AND STRIPING PLAN - 1
PROJECT NAME:	LAKE AVENUE
CLIENT:	CITY OF ROCHESTER, NEW YORK
	DEPARTMENT OF ENVIRONMENTAL SERVICES

PROJECT NO.:	43.5433	PROJ. MGR.:	DJK
DATE:	JAN. 2015	DRWN. BY:	MDB
SCALE:	1"=20'	CHKD. BY:	DJK
DRAWING NO.:	ST-1		
SHEET NO.	55 of 64		

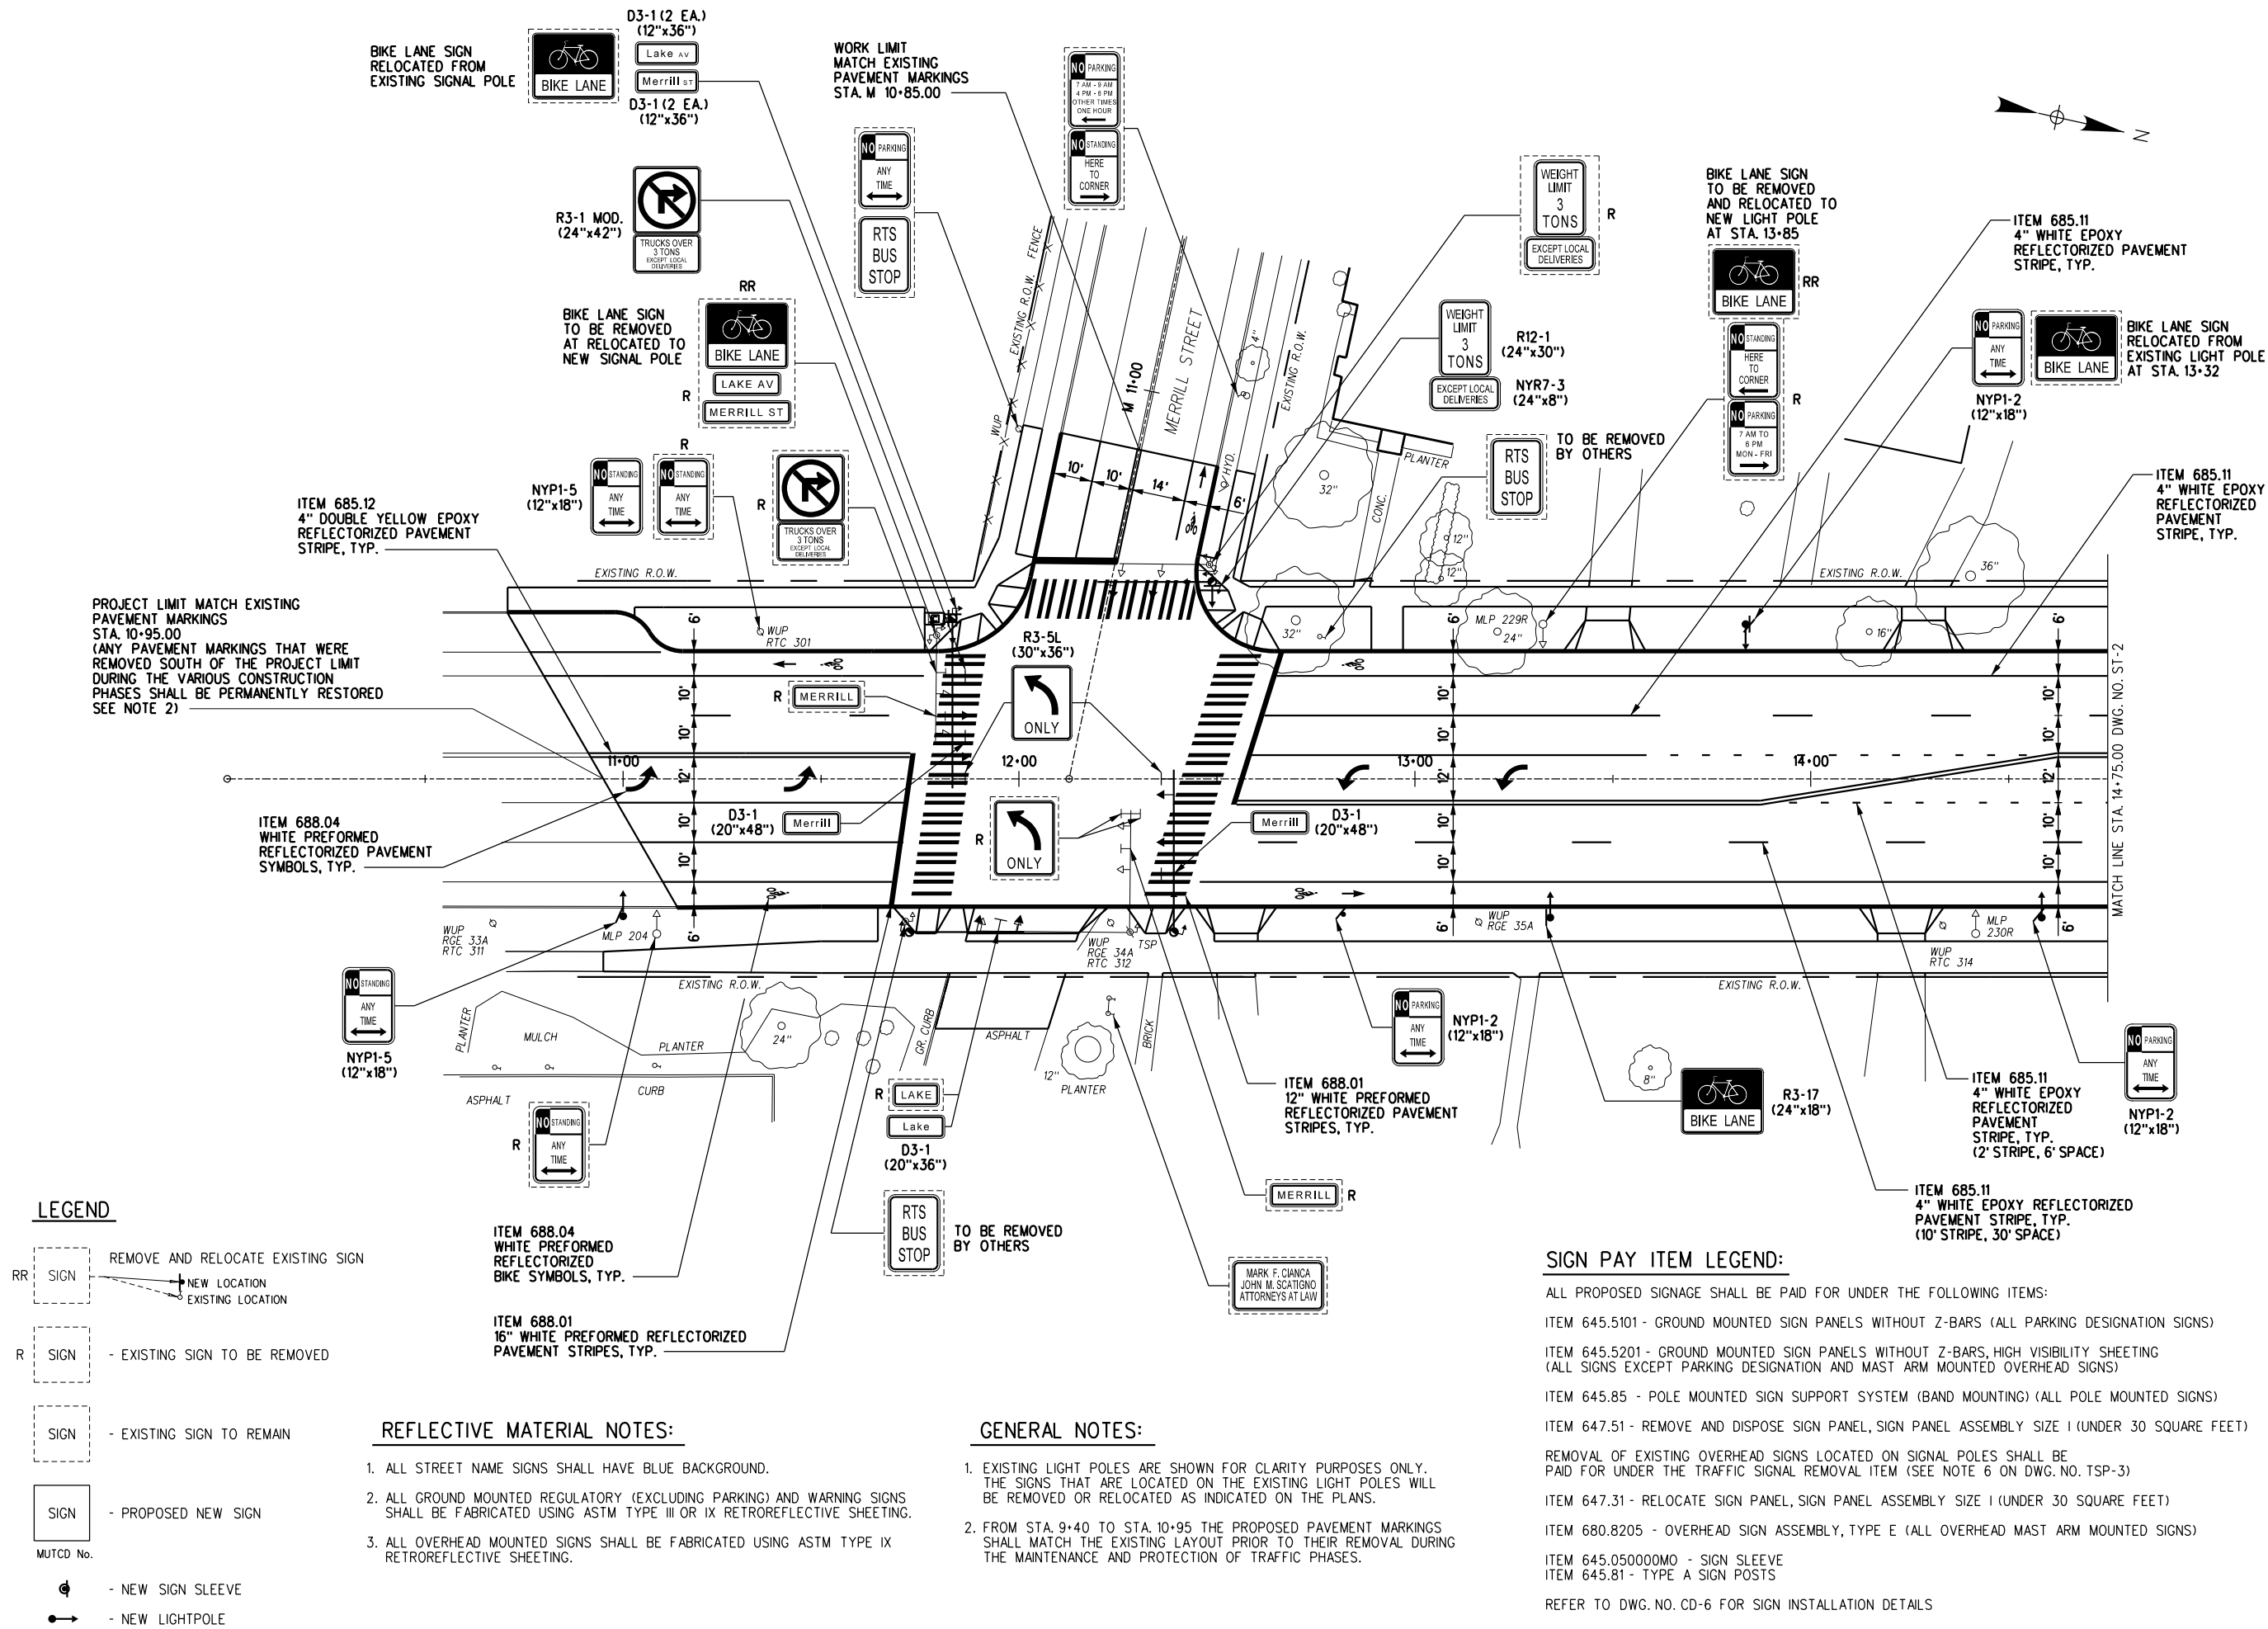

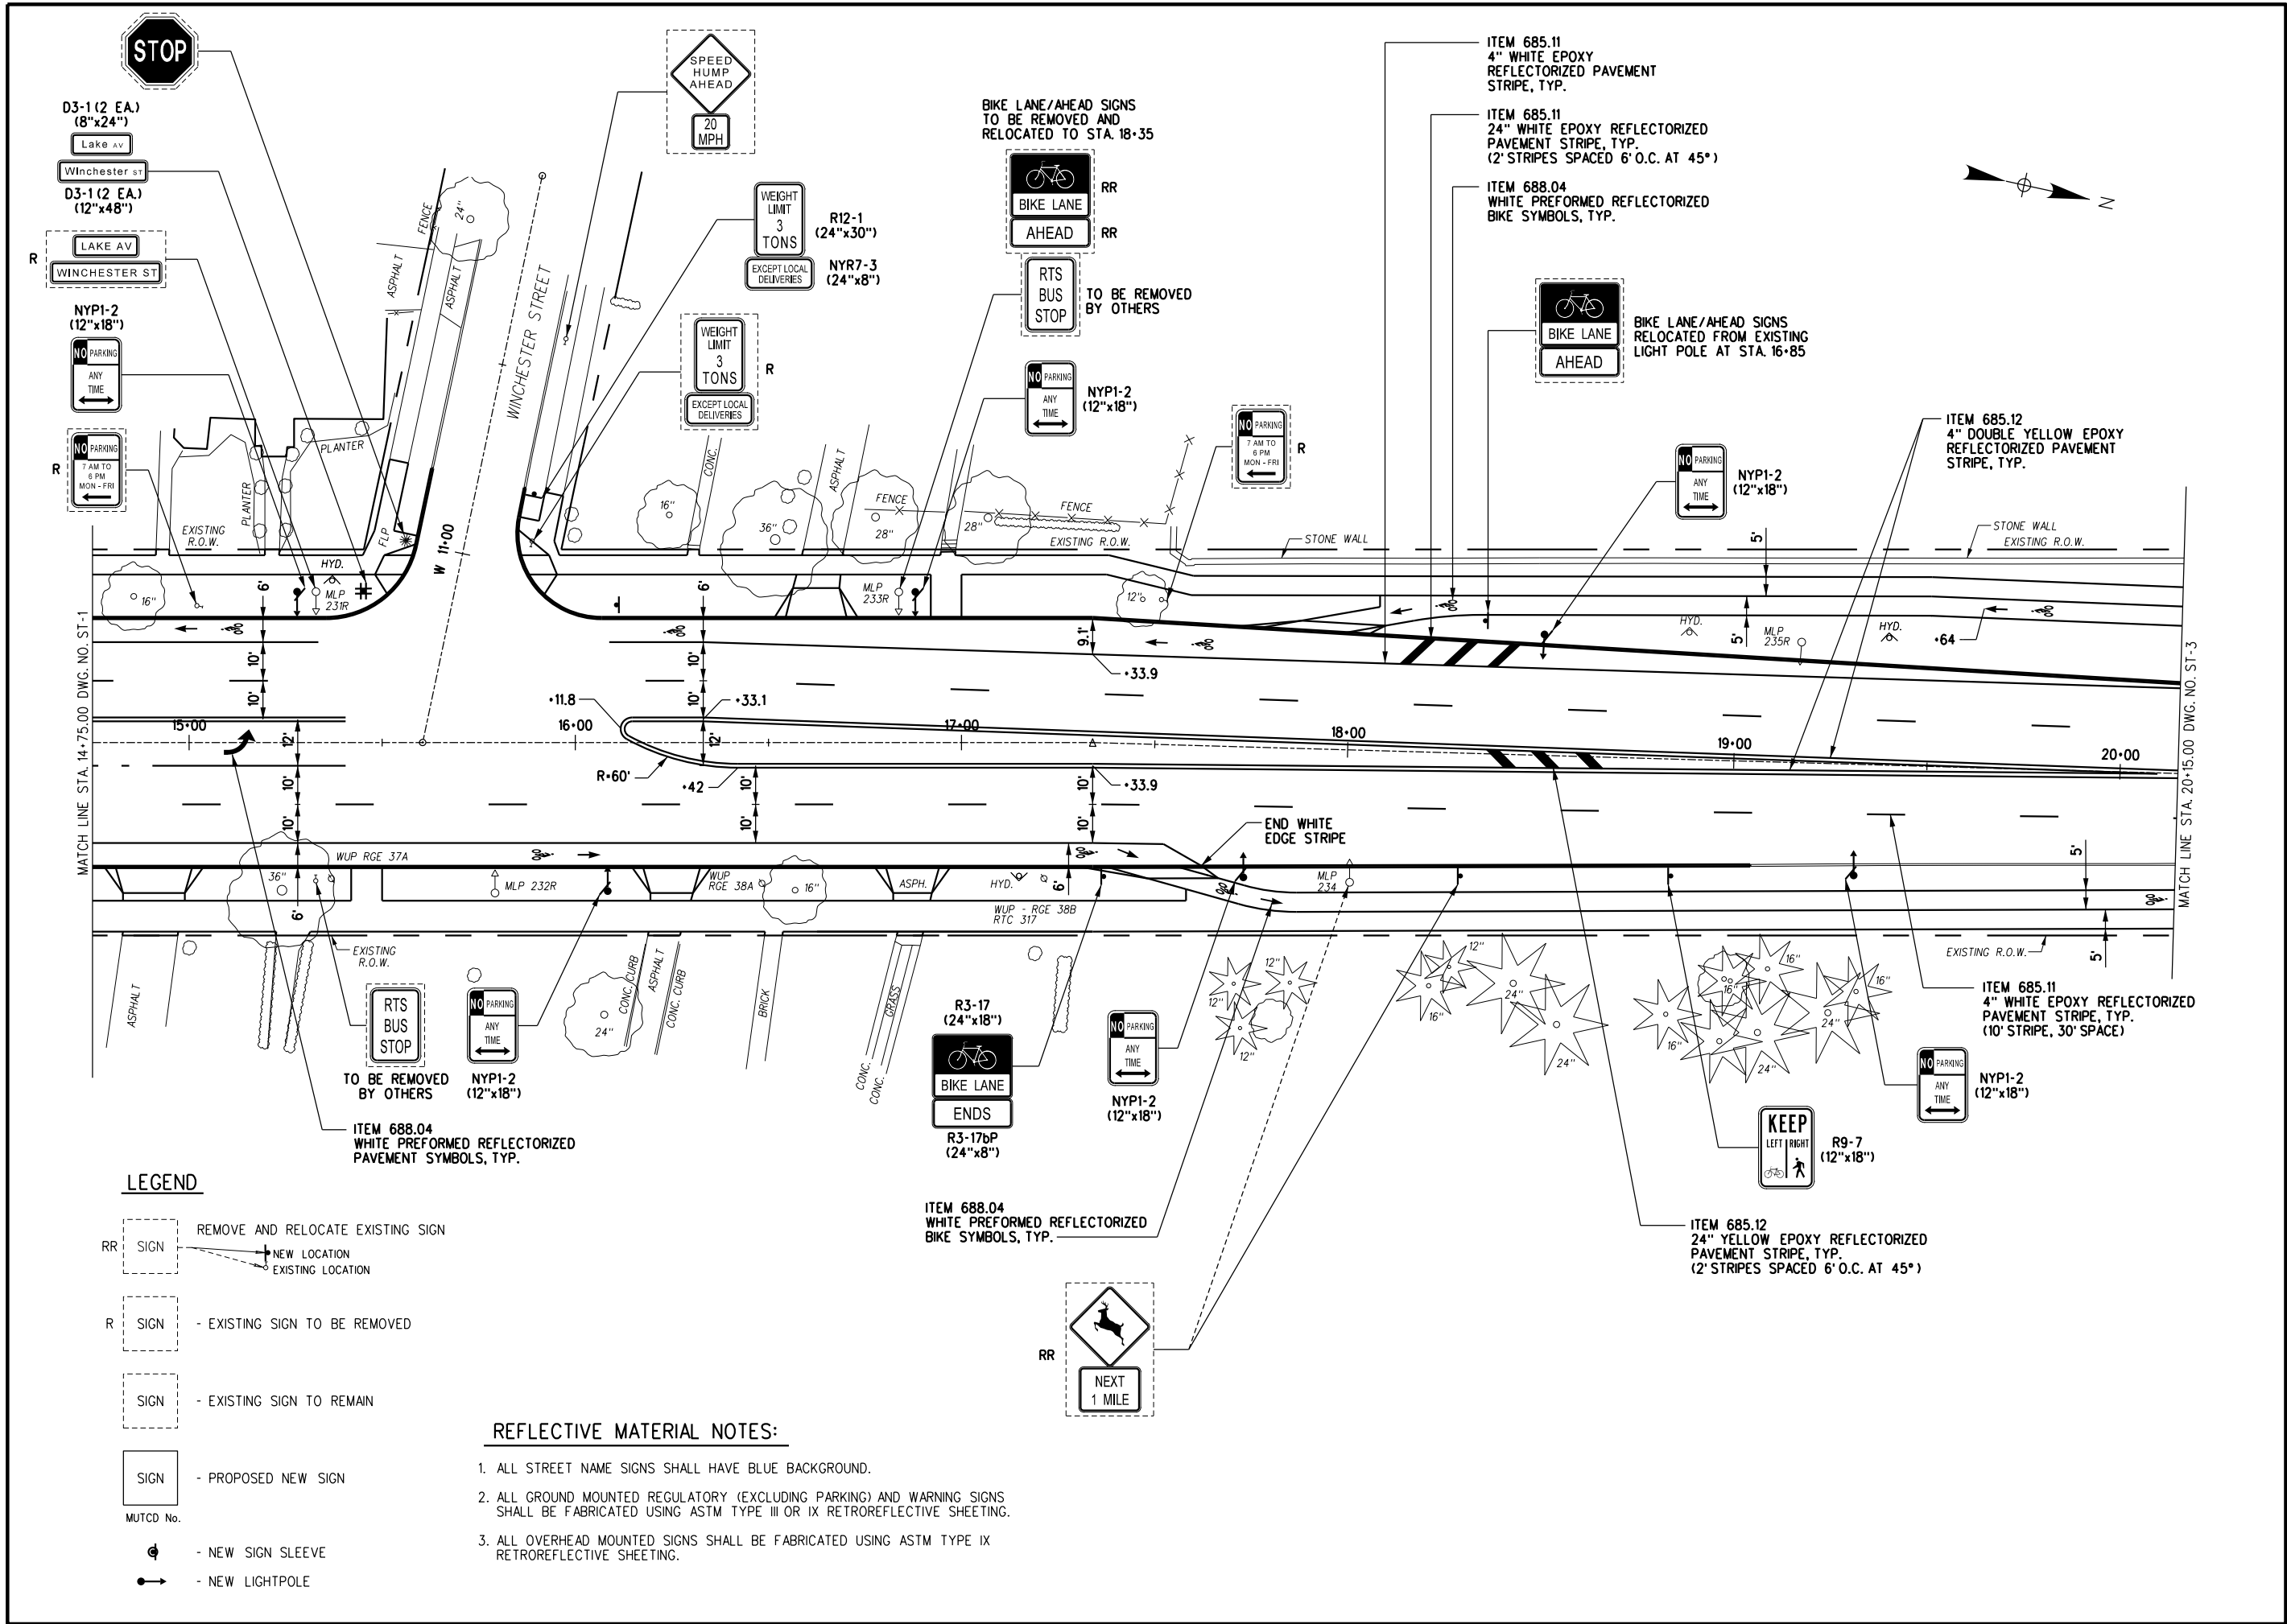


LEGEND

- RR SIGN - REMOVE AND RELOCATE EXISTING SIGN
R SIGN - EXISTING SIGN TO BE REMOVED
SIGN - EXISTING SIGN TO REMAIN
SIGN - PROPOSED NEW SIGN
- MUTCD No.
- NEW SIGN SLEEVE
NEW LIGHTPOLE

REFLECTIVE MATERIAL NOTES:

- ALL STREET NAME SIGNS SHALL HAVE BLUE BACKGROUND.
- ALL GROUND MOUNTED REGULATORY (EXCLUDING PARKING) AND WARNING SIGNS SHALL BE FABRICATED USING ASTM TYPE III OR IX RETROREFLECTIVE SHEETING.
- ALL OVERHEAD MOUNTED SIGNS SHALL BE FABRICATED USING ASTM TYPE IX RETROREFLECTIVE SHEETING.

UNAUTHORIZED ALTERATION OR ADDITION TO THIS DRAWING IS A VIOLATION OF NEW YORK STATE EDUCATION LAW ARTICLE 140, SECTION 1609			
NO.	DATE	DESCRIPTION	REVISIONS
3			
2			
1			

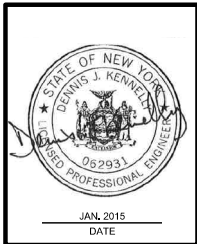

TYLIN INTERNATIONAL

255 EAST AVENUE
ROCHESTER, NY 14604
(585) 512-2000


DRAWING TITLE: **SIGNING AND STRIPING PLAN - 2**

PROJECT NAME: **LAKE AVENUE**


CLIENT: **CITY OF ROCHESTER, NEW YORK**

DEPARTMENT OF ENVIRONMENTAL SERVICES

PROJECT NO.:	PROJ. MGR.:
43.5433	DJK
DATE:	DRWN. BY:
JAN. 2015	MDB
SCALE:	CHKD. BY:
1"=20'	DJK
DRAWING NO.:	
SHEET NO.:	
	ST-2
	56 of 64

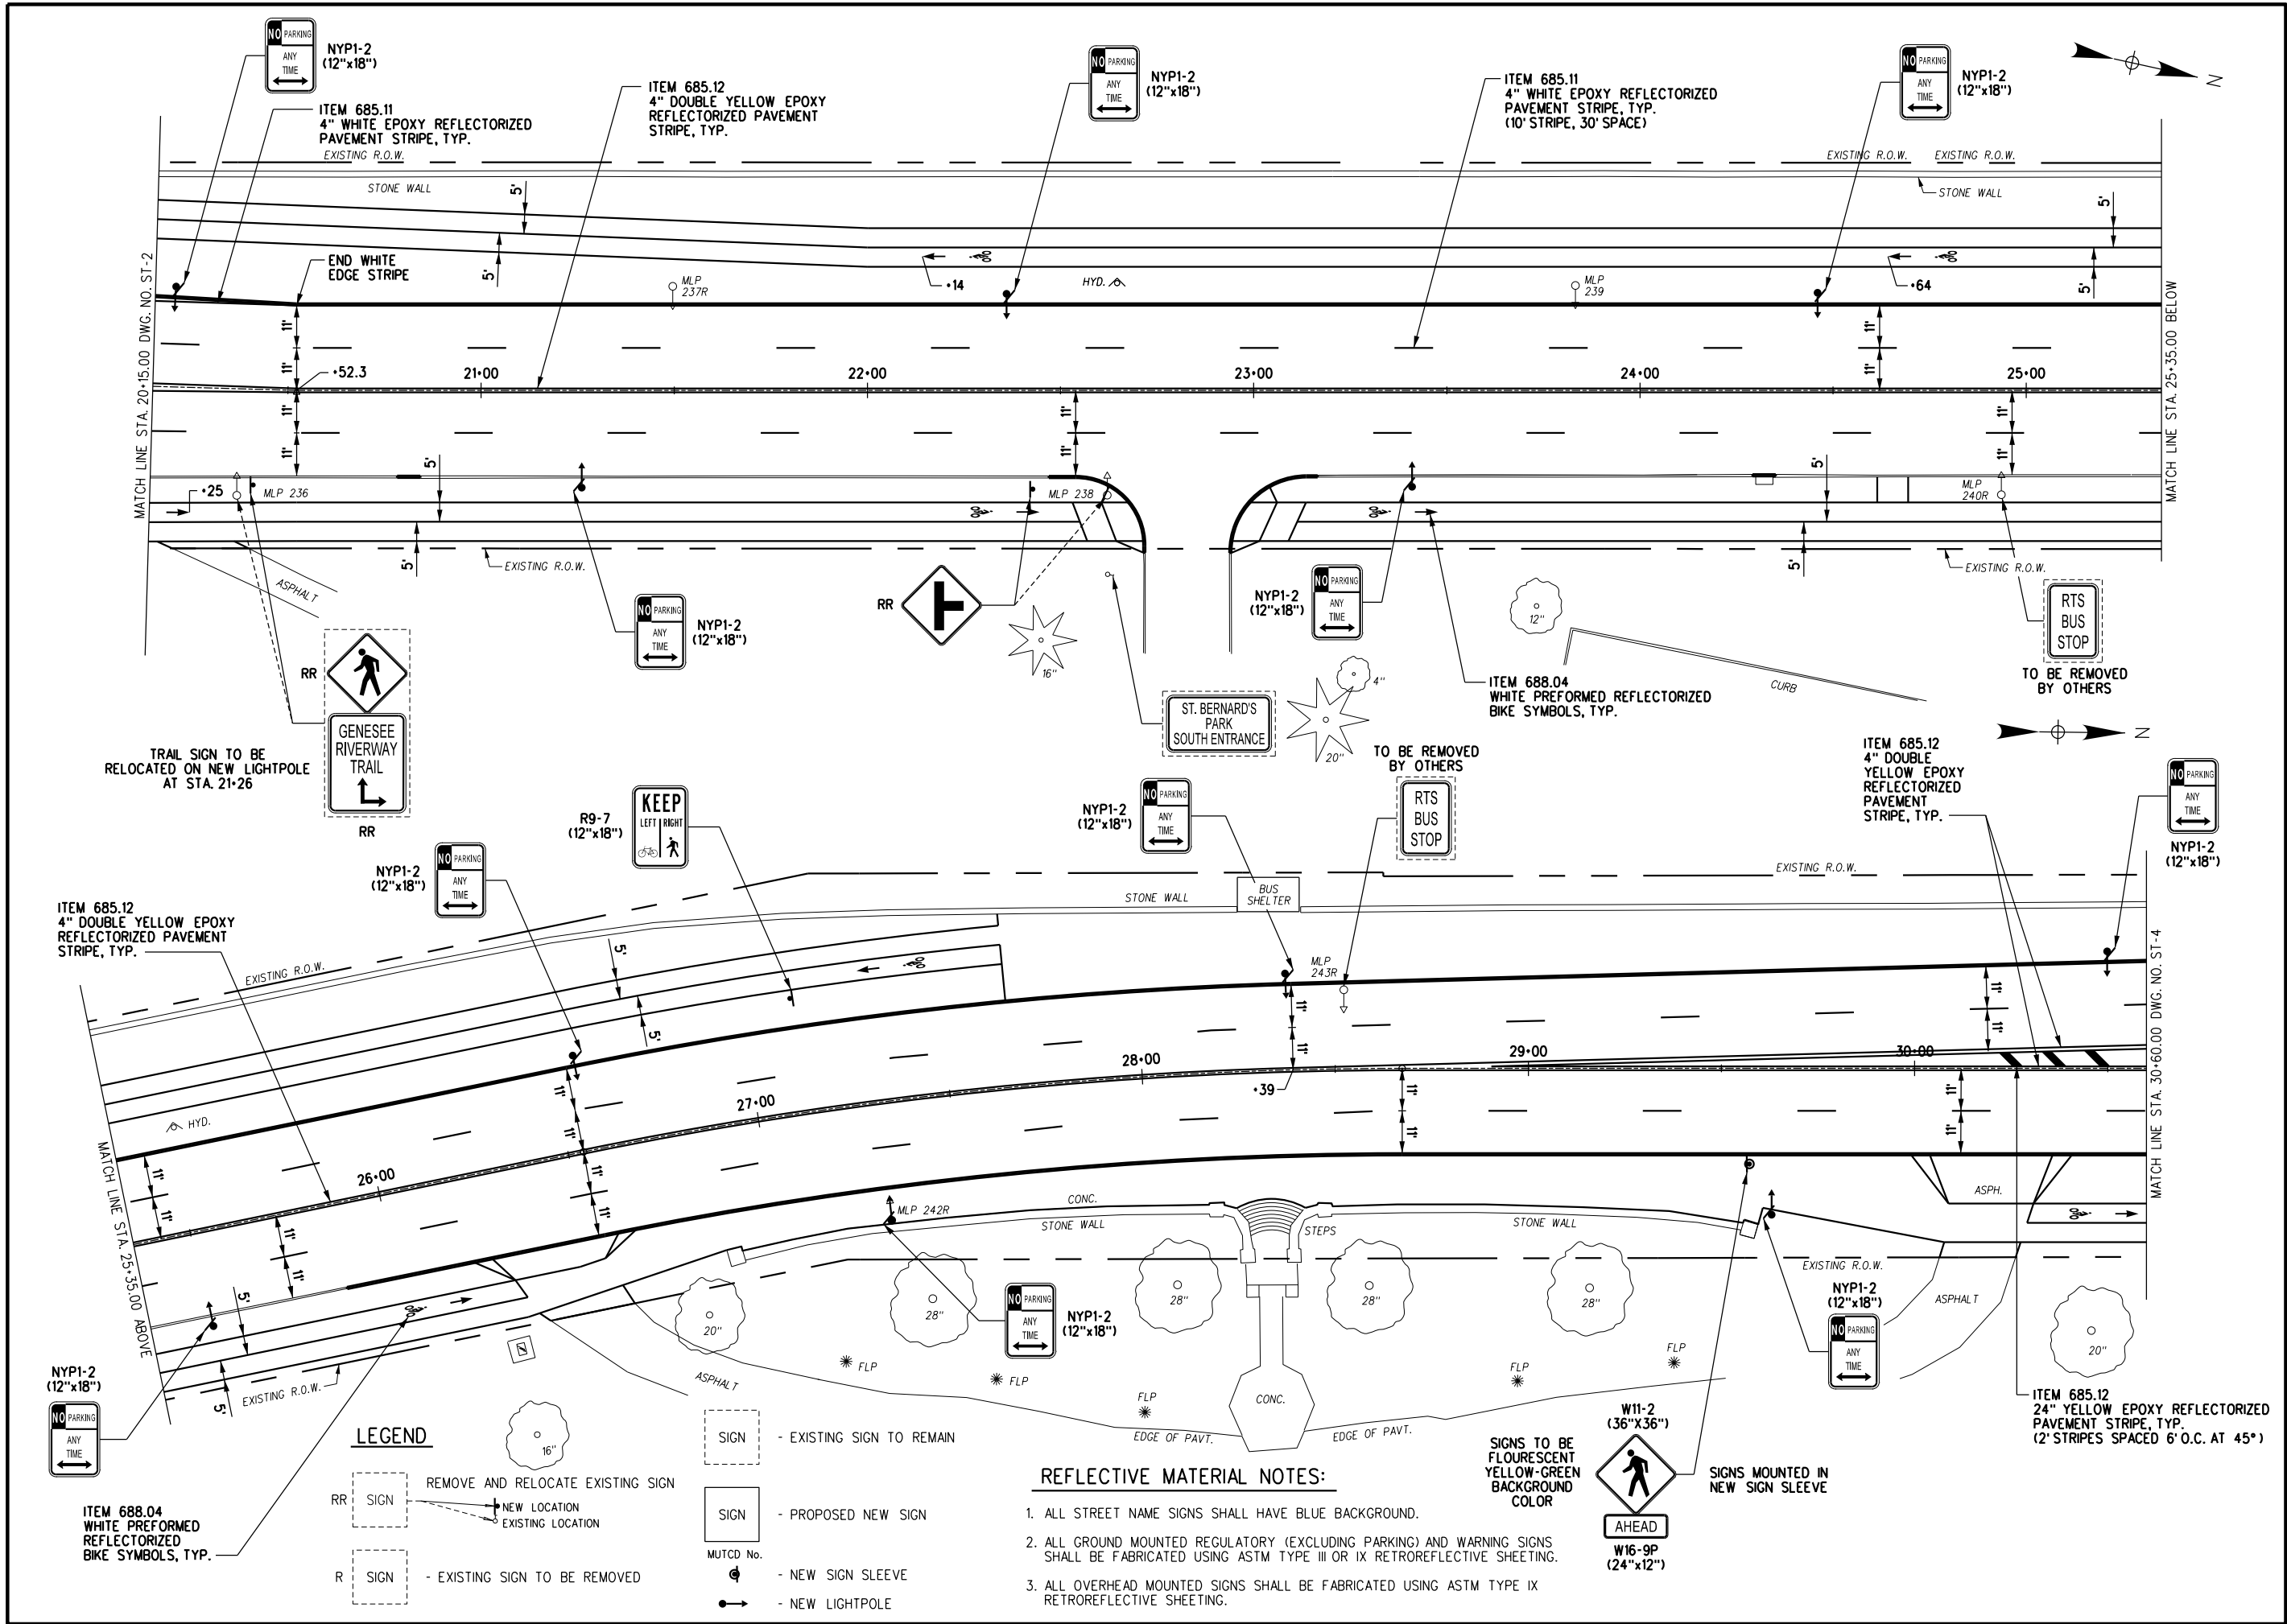

UNAUTHORIZED ALTERATION OR ADDITION TO THIS DRAWING IS A VIOLATION OF NEW YORK STATE EDUCATION LAW ARTICLE 140, SECTION 1209			
NO.	DATE	DESCRIPTION	REVISIONS
3			
2			
1			

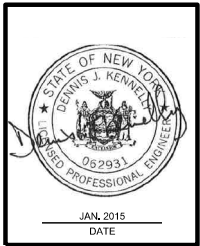

TYLIN INTERNATIONAL

255 EAST AVENUE
ROCHESTER, NY 14604
(585) 512-2000



DRAWING TITLE:
SIGNING AND STRIPING PLAN - 3

PROJECT NAME:
LAKE AVENUE

CLIENT:
CITY OF ROCHESTER, NEW YORK
DEPARTMENT OF ENVIRONMENTAL SERVICES

PROJECT NO.:	PROJ. MGR.:
43.5433	DJK
DATE:	DRWN. BY:
JAN. 2015	MDB
SCALE:	CHKD. BY:
1"=20'	DJK
DRAWING NO.:	
ST-3	
SHEET NO.	
57 of 64	


LEGEND

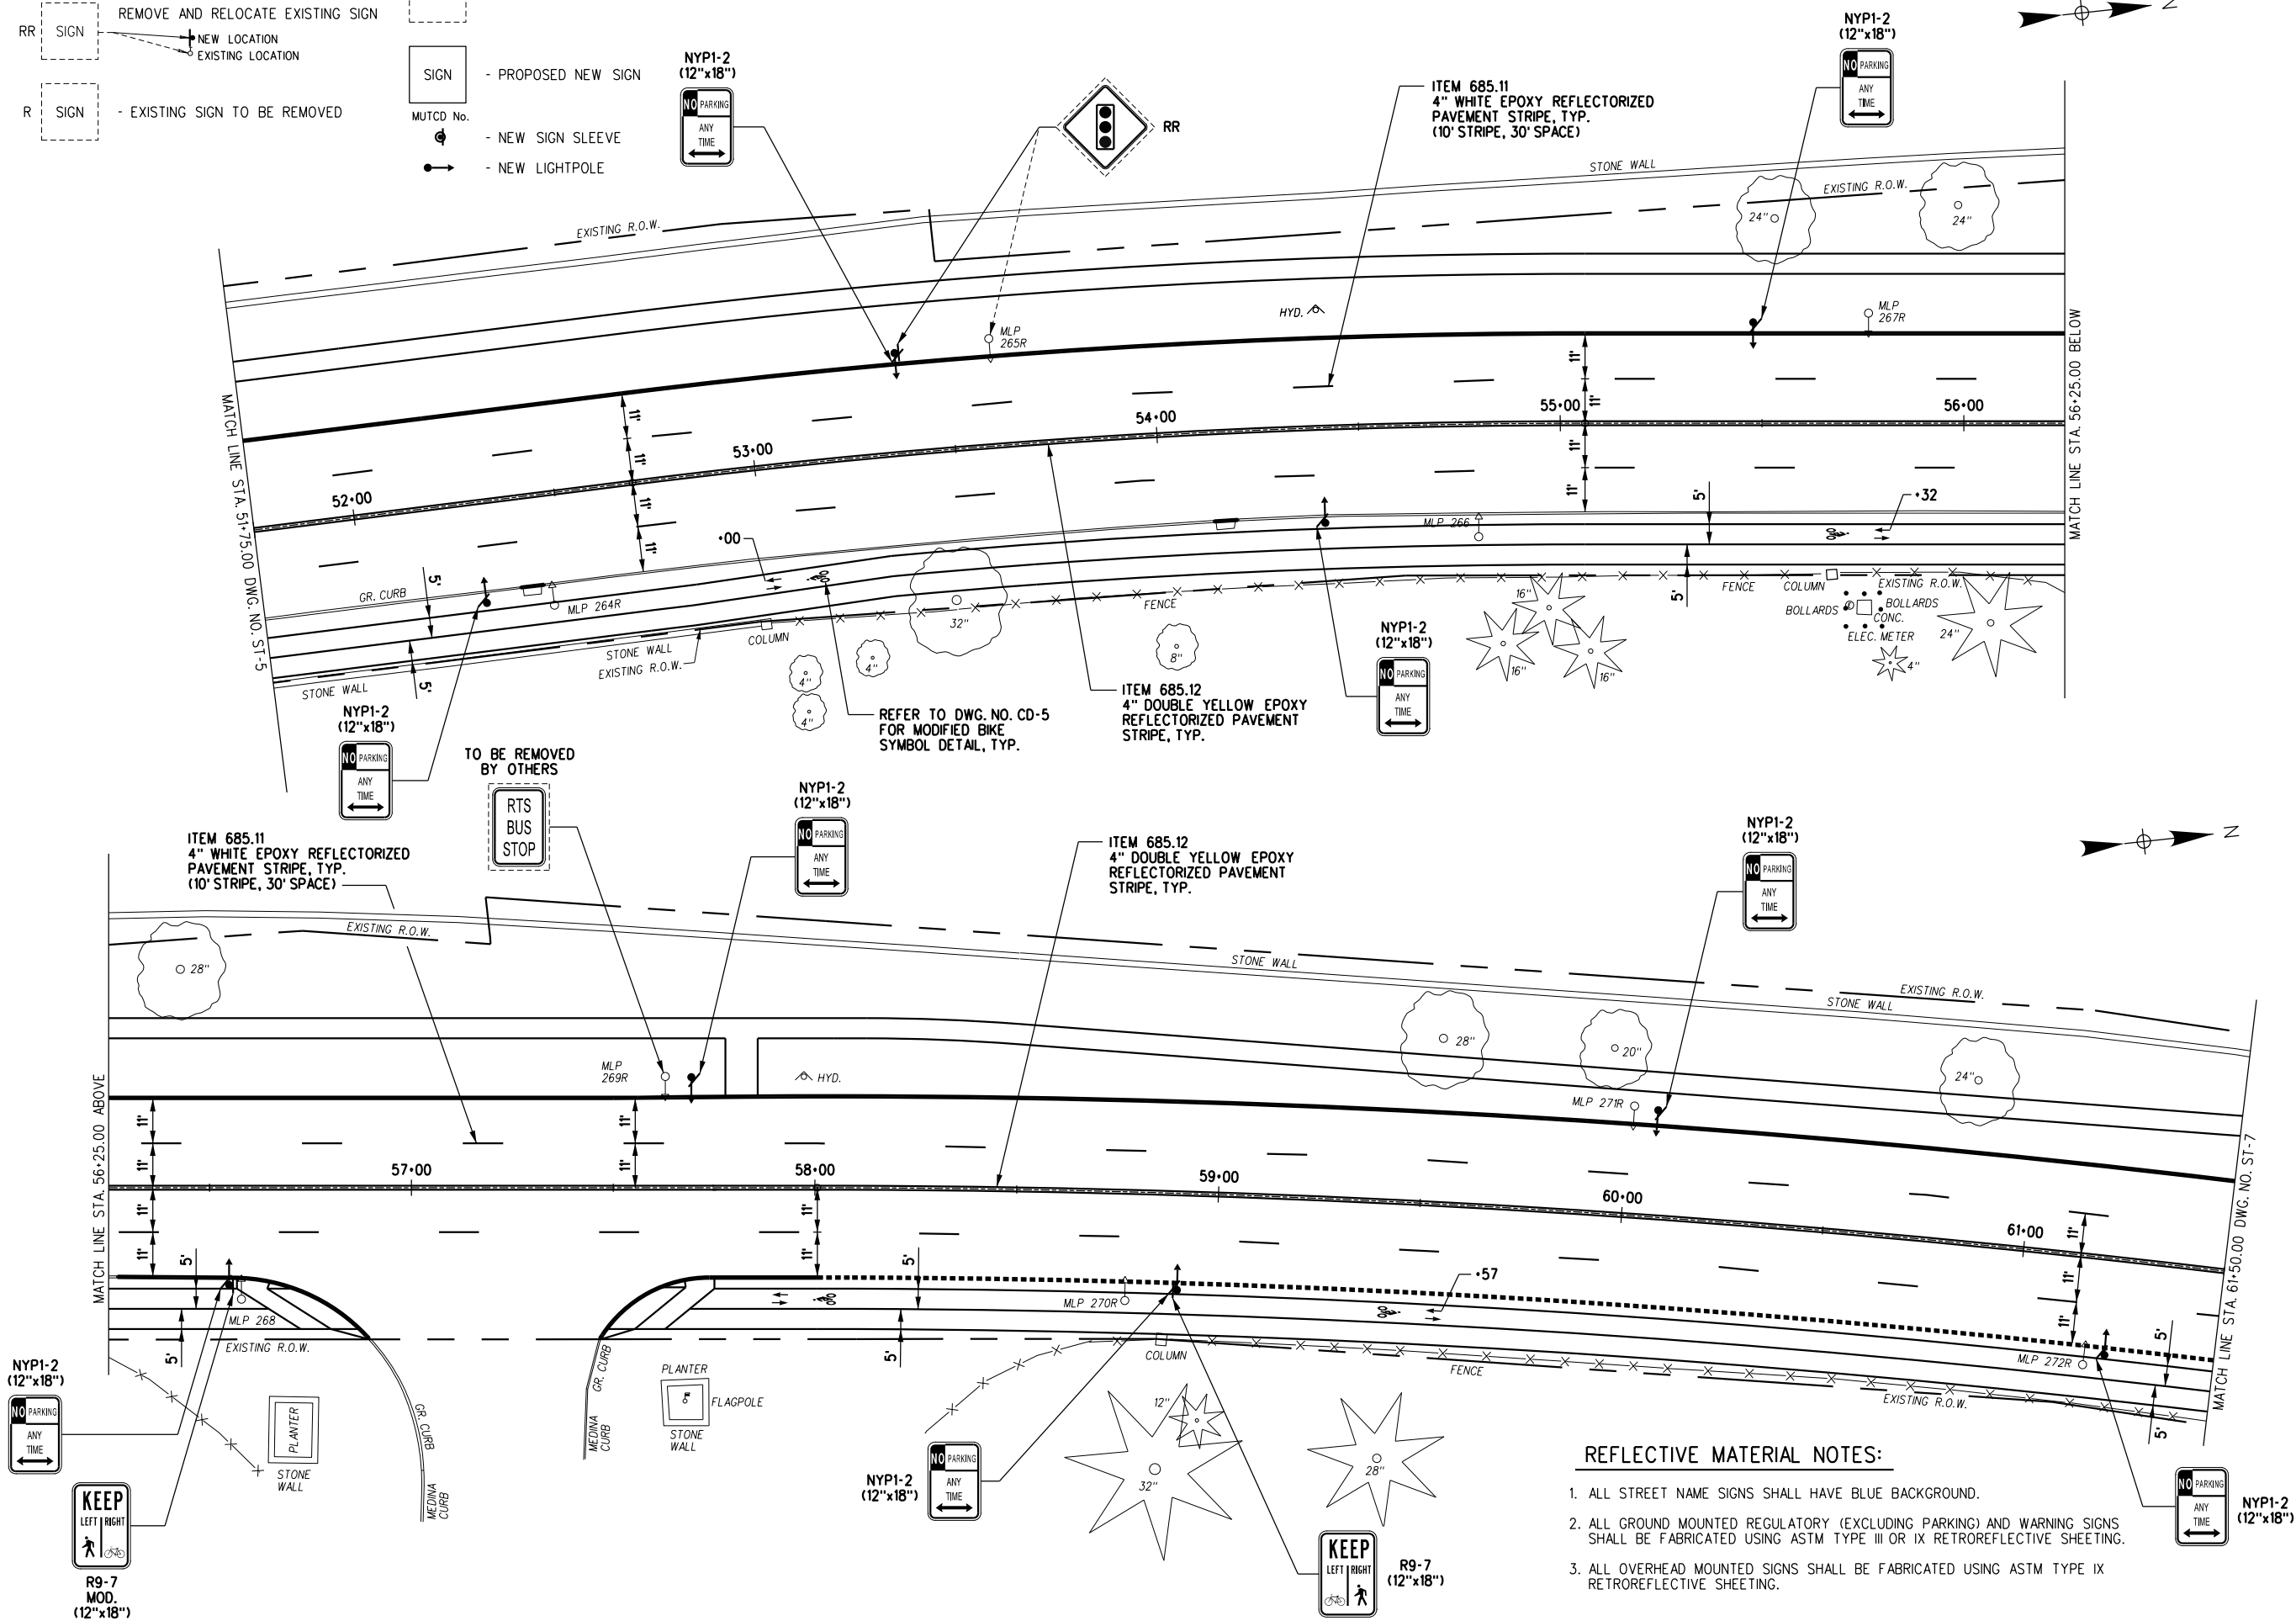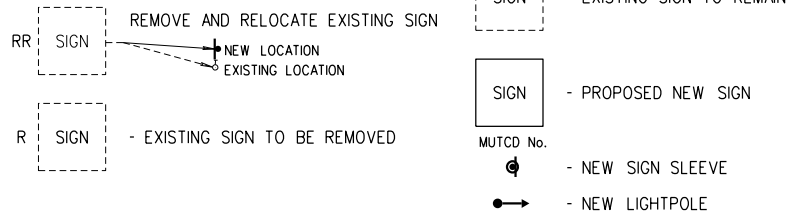

REFLECTIVE MATERIAL NOTES:

- ALL STREET NAME SIGNS SHALL HAVE BLUE BACKGROUND.
- ALL GROUND MOUNTED REGULATORY (EXCLUDING PARKING) AND WARNING SIGNS SHALL BE FABRICATED USING ASTM TYPE III OR IX RETROREFLECTIVE SHEETING.
- ALL OVERHEAD MOUNTED SIGNS SHALL BE FABRICATED USING ASTM TYPE IX RETROREFLECTIVE SHEETING.

UNAUTHORIZED ALTERATION OR ADDITION TO THIS DRAWING IS A VIOLATION OF NEW YORK STATE EDUCATION LAW ARTICLE 140, SECTION 1609			
3	2	1	NO.
		DATE:	DESCRIPTION
		NO.	REVISIONS

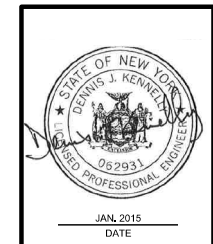


TYLIN INTERNATIONAL


255 EAST AVENUE
ROCHESTER, NY 14604
(585) 512-2000

DRAWING TITLE: SIGNING AND STRIPING PLAN - 6	
PROJECT NAME: LAKE AVENUE	
CLIENT: CITY OF ROCHESTER, NEW YORK	
DEPARTMENT OF ENVIRONMENTAL SERVICES	

PROJECT NO.:	PROJ. MGR.:
43.5433	DJK
DATE:	DRWN. BY:
JAN. 2015	MDB
SCALE:	CHKD. BY:
1"=20'	DJK
DRAWING NO.:	
ST-6	
SHEET NO.	
60 of 64	

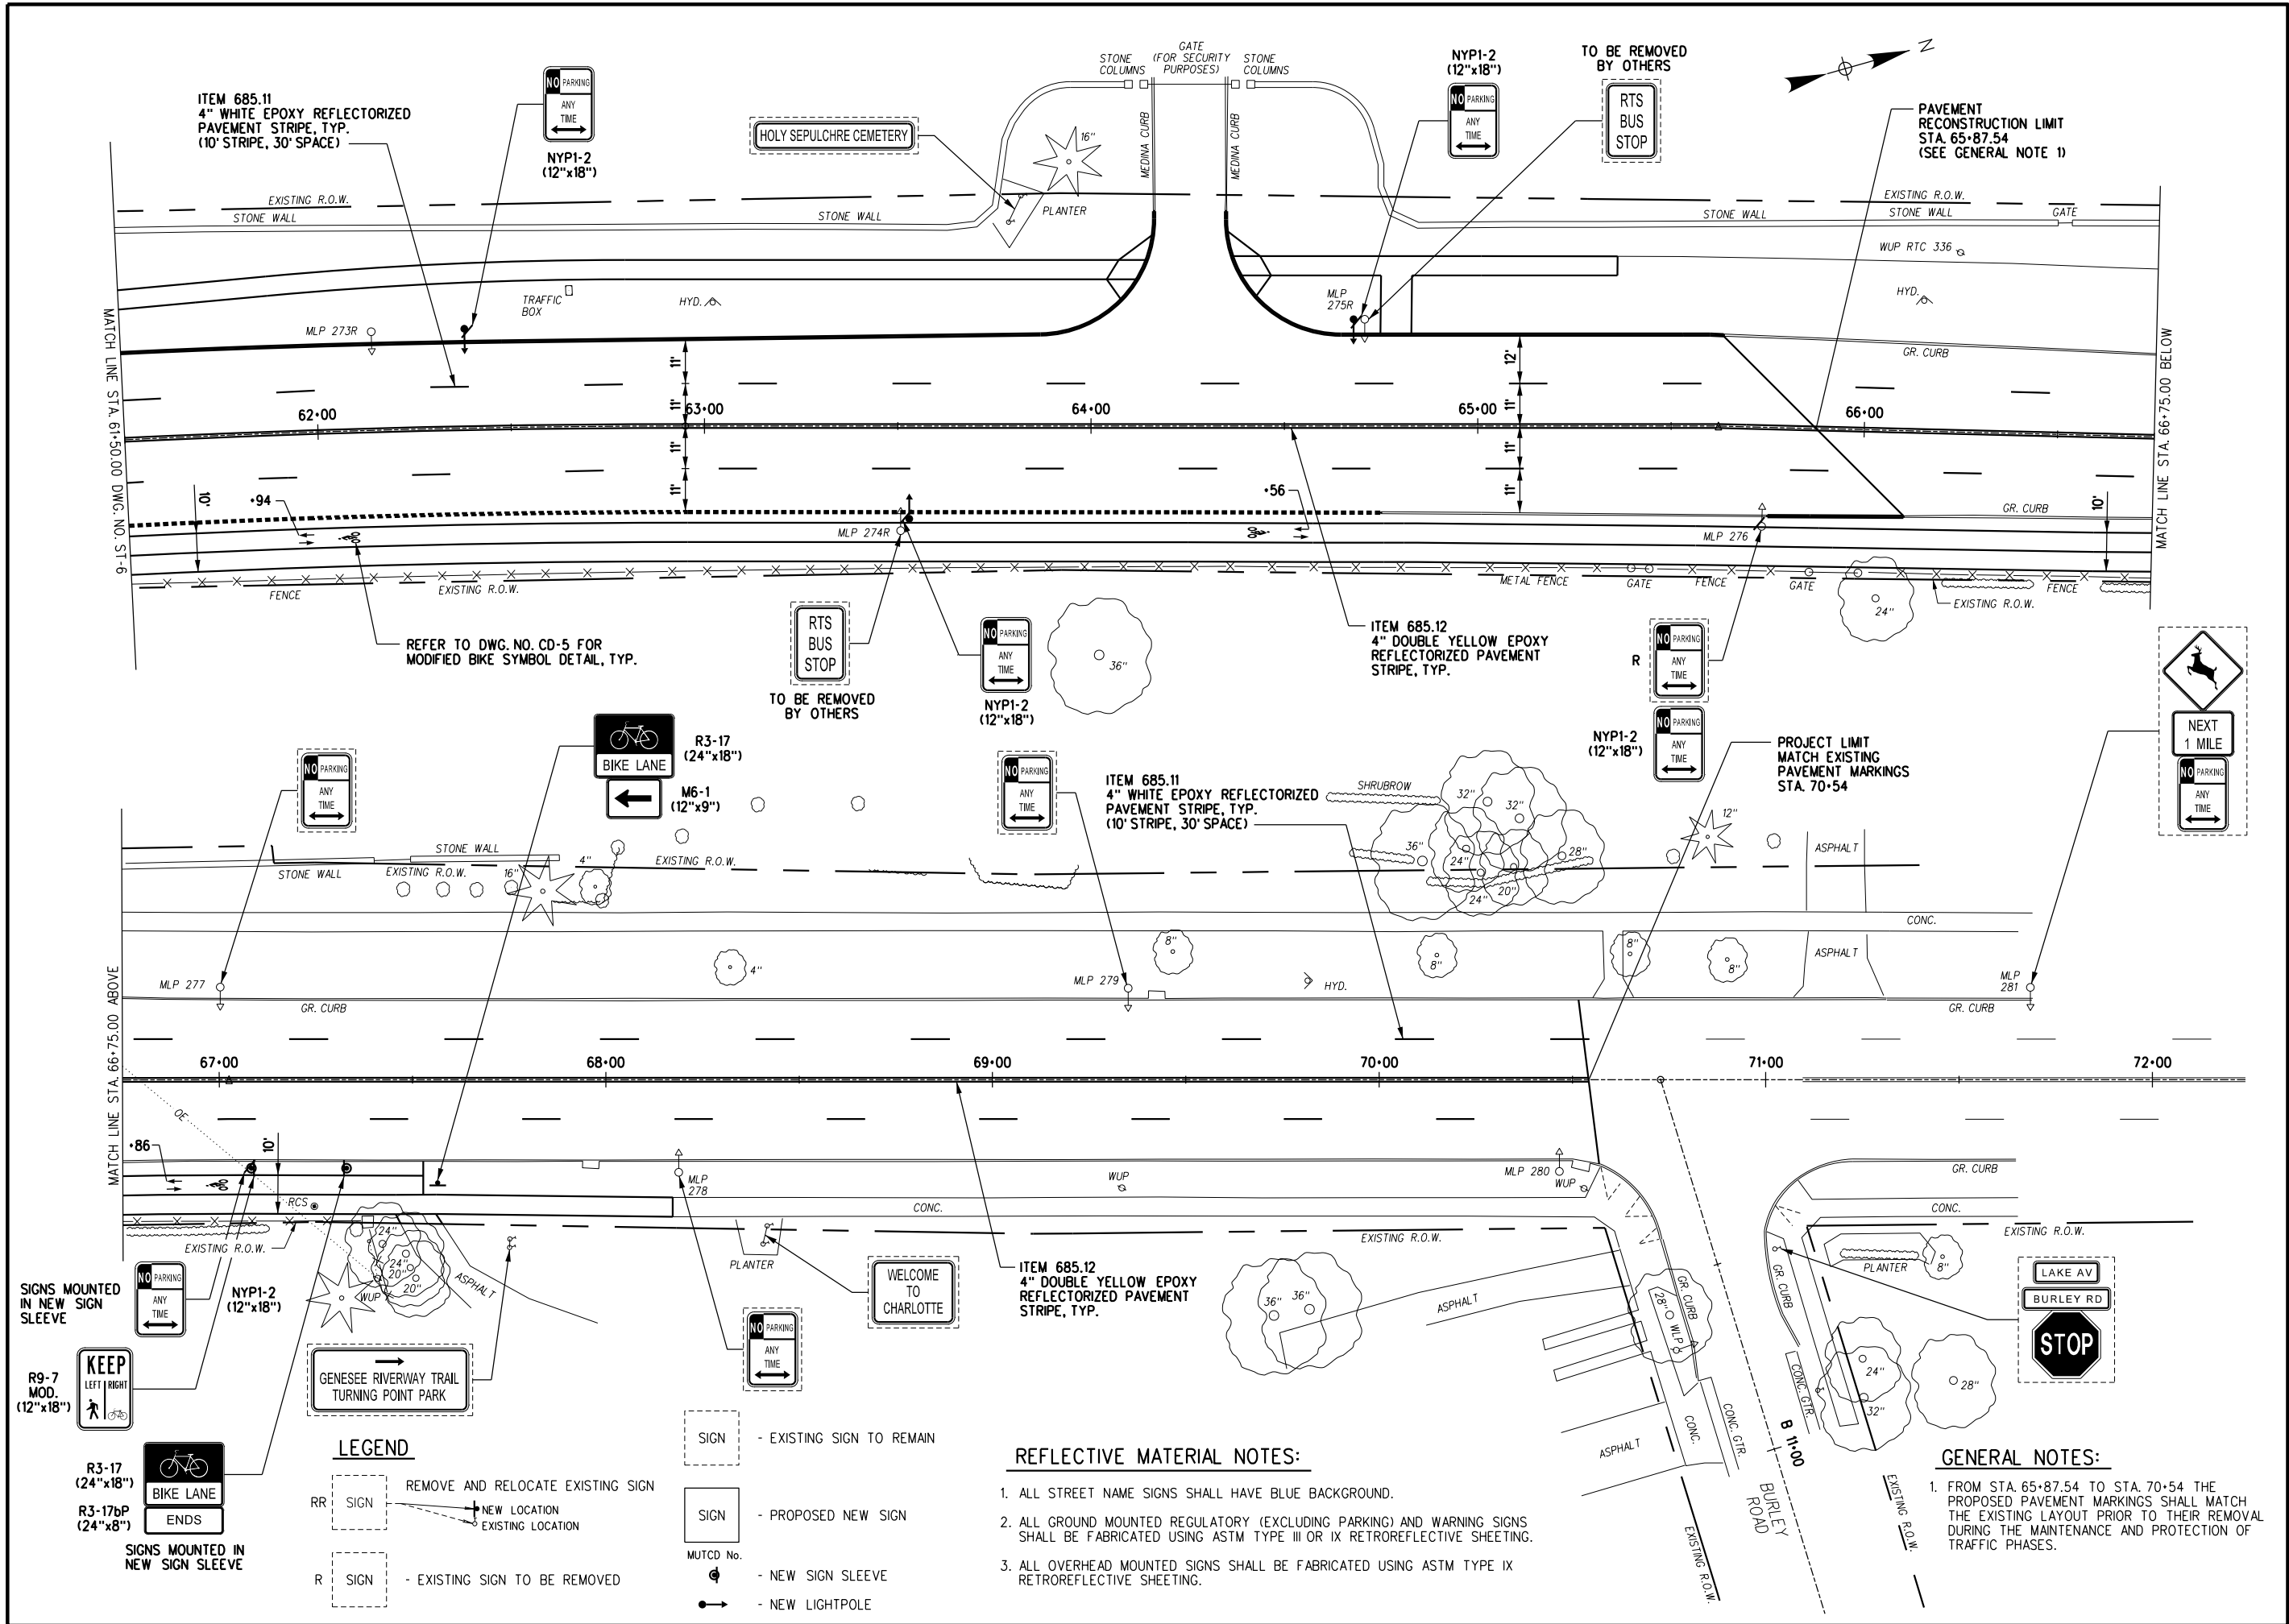

UNAUTHORIZED ALTERATION OR ADDITION TO THIS DRAWING IS A VIOLATION OF NEW YORK STATE EDUCATION LAW ARTICLE 140, SECTION 1209			
NO.	DATE	DESCRIPTION	REVISIONS
3			
2			
1			

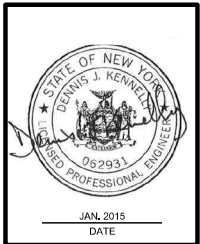

T.Y. LIN INTERNATIONAL

255 EAST AVENUE
ROCHESTER, NY 14604
(585) 512-2000

DRAWING TITLE:	
SIGNING AND STRIPING PLAN - 7	
PROJECT NAME:	
LAKE AVENUE MERRILL STREET TO 600 FT SOUTH OF BURLEY ROAD	
CLIENT:	
CITY OF ROCHESTER, NEW YORK DEPARTMENT OF ENVIRONMENTAL SERVICES	

PROJECT NO.:	PROJ. MGR.:
43.5433	DJK
DATE:	DRWN. BY:
JAN. 2015	MDB
SCALE:	CHKD. BY:
1"=20'	DJK
DRAWING NO:	
ST-7	
SHEET NO.	
61 of 64	