

PROJECT DESCRIPTION

the new streetscape was designed to:

- **IMPROVE** the conditions for pedestrians & bicyclists
- **ENHANCE** the aesthetic nature of the corridor
- **SUPPORT** economic development
- **ENCOURAGE** multi-modal transportation
- **PROVIDE** elements of play
- **ADDRESS** universal accessibility

GENERAL IMPROVEMENTS

STREETSCAPE ENHANCEMENT

- new streetscape amenities
sidewalks, trees, plantings, site furniture, lighting, USB charging pedestals, play surfaces
- pavement rehabilitation
recessed parking, bike lane, roadway surfaces

LIBERTY POLE PLAZA

- new sidewalk treatment, trees, plantings, furniture, lighting, lending library

WAYFINDING ENHANCEMENT

- new kiosks & directional pedestrian signage

CONSTRUCTION SCHEDULE


March 2017 - December 2017

CONTACT INFORMATION

Jeffery Mroczek, City of Rochester
mroczekj@CityofRochester.gov
http://www.cityofrochester.gov/
MainStreetscape



TYPICAL SECTION
LOOKING WEST

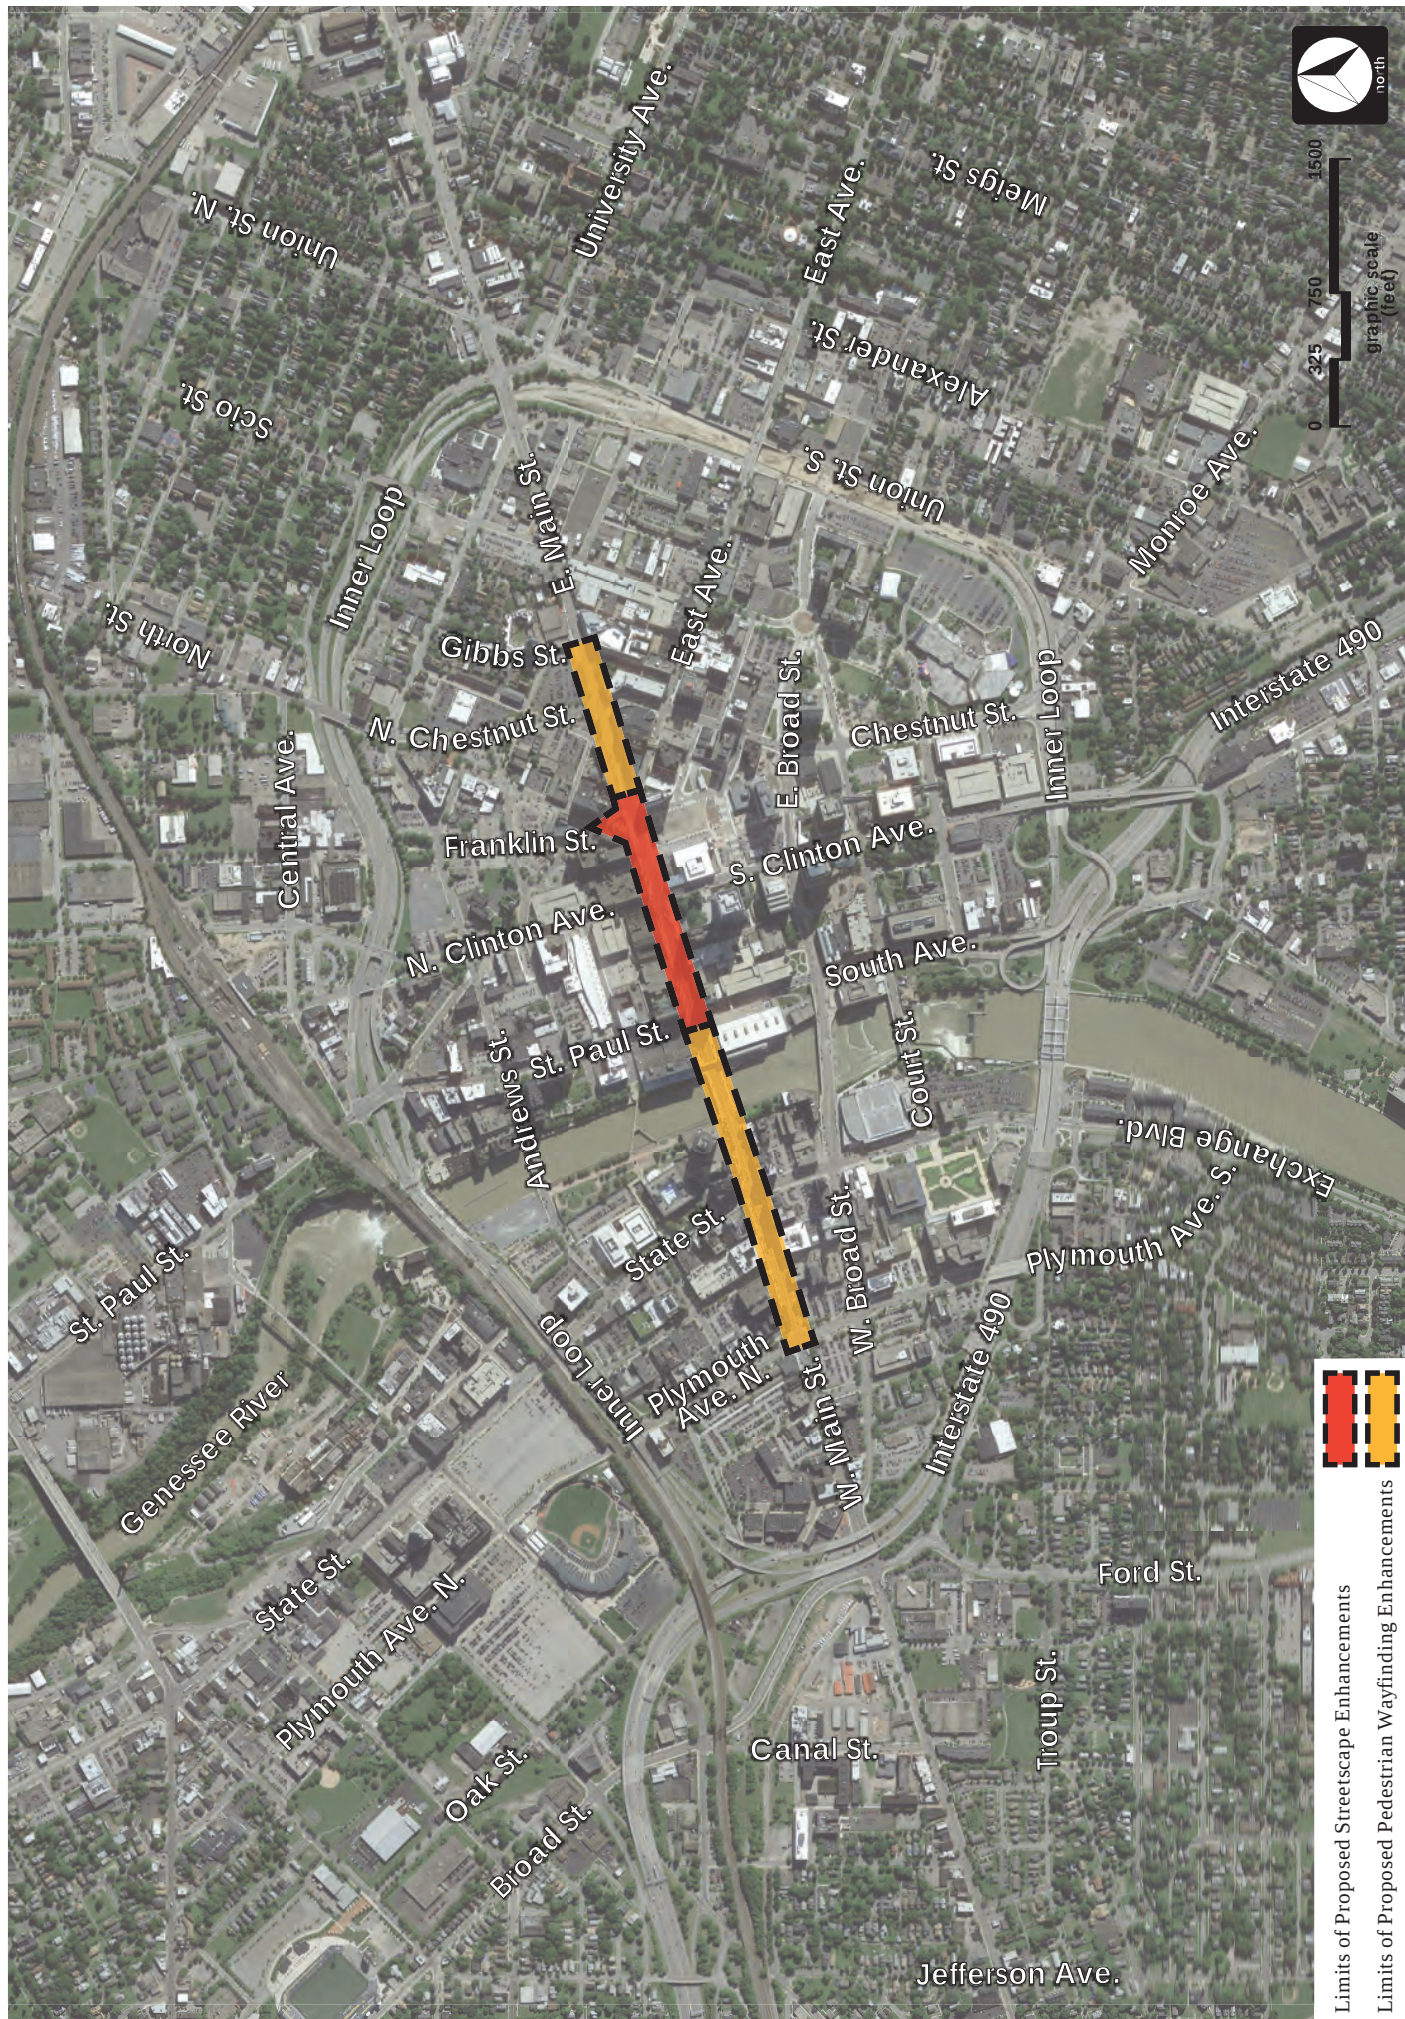

LIMITS OF STREETSCAPE & WAYFINDING ENHANCEMENTS

MAIN STREET STREETSCAPE & WAYFINDING ENHANCEMENT PROJECT
ROCHESTER, NEW YORK

Believe.

Stantec adr