


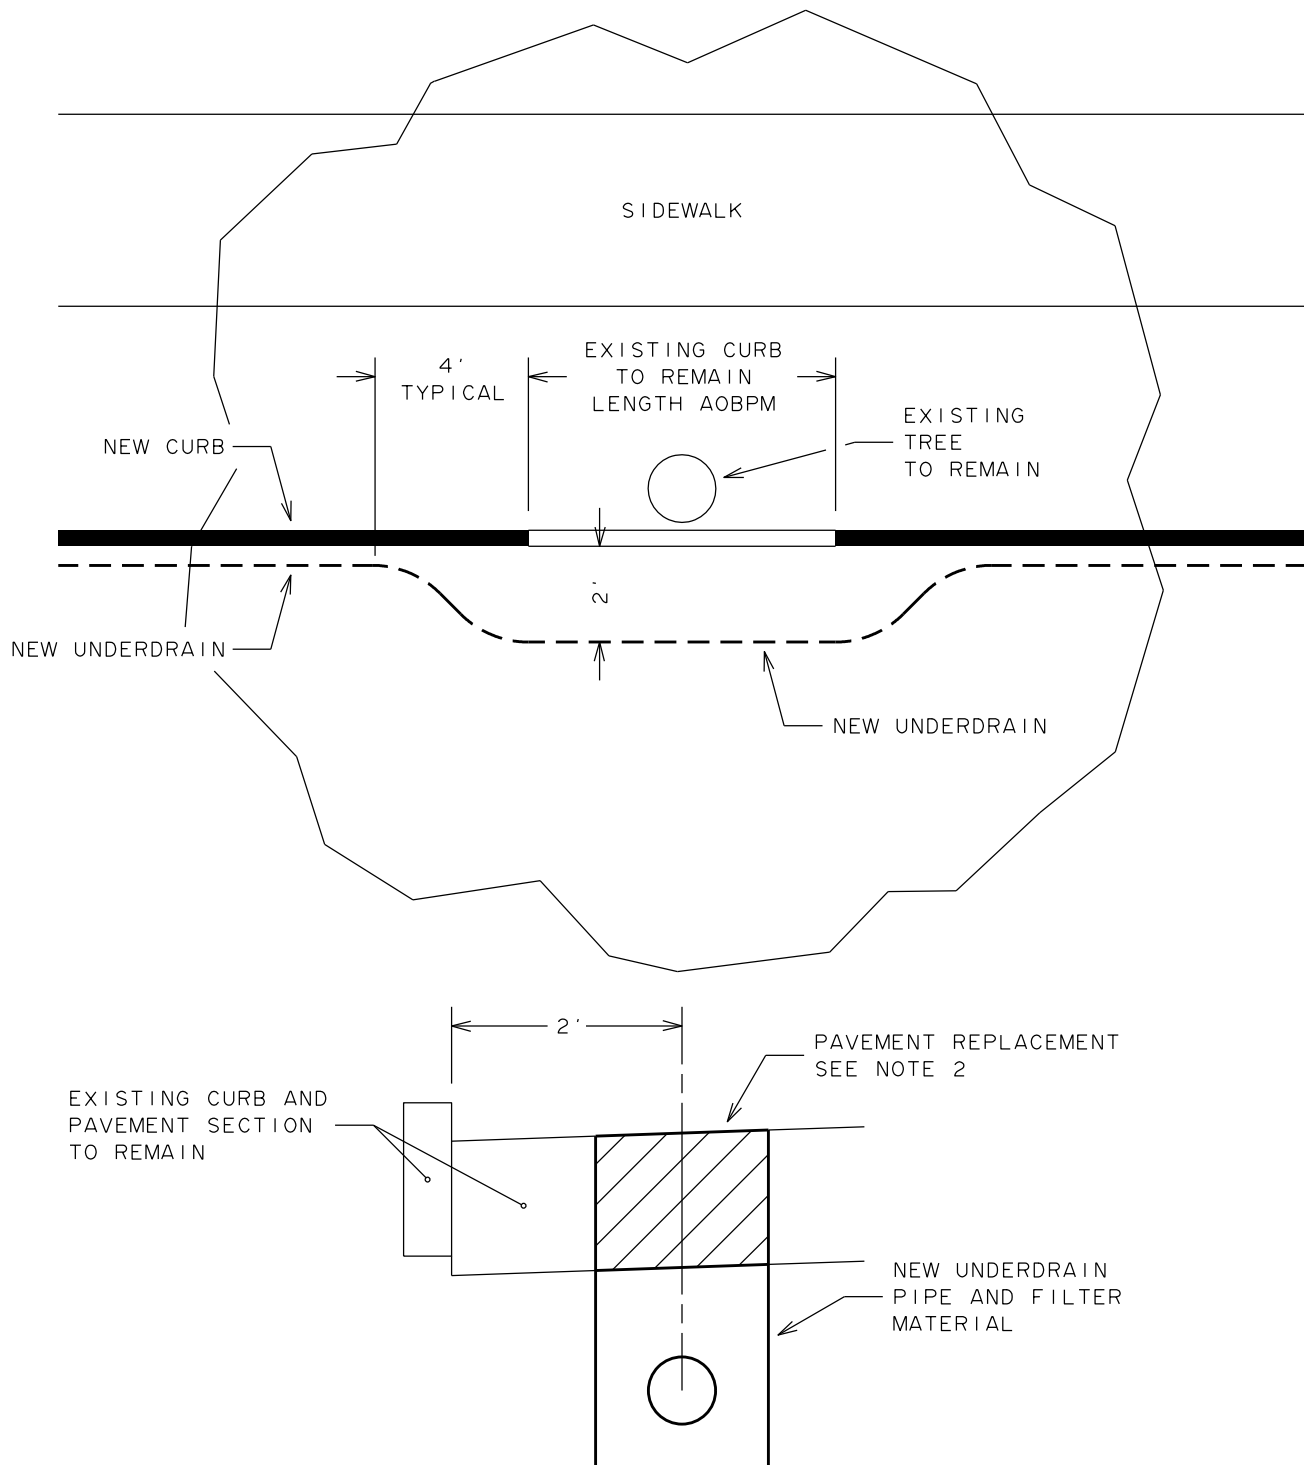

NOTES:

1. THIS DETAIL IS INTENDED FOR USE WHERE IT IS NECESSARY TO MAINTAIN CONTINUITY OF UNDERDRAIN DRAINAGE. IT SHOULD NOT BE USED WHERE EXISTING CURB IS AT HIGHPOINT.
2. FULL DEPTH PAVEMENT SAW CUT BOTH SIDES OF UNDERDRAIN TRENCH, PAYMENT OF WHICH IS INCLUDED IN PAVEMENT REPLACEMENT ITEM.

CITY OF ROCHESTER

UNDERDRAIN INSTALLATION AT EXISTING CURB

ISSUED 6-21-11

REVISED

NON-STANDARD
DWG.NO.S605-3