



Existing Street Section View


All Views State Street Looking North

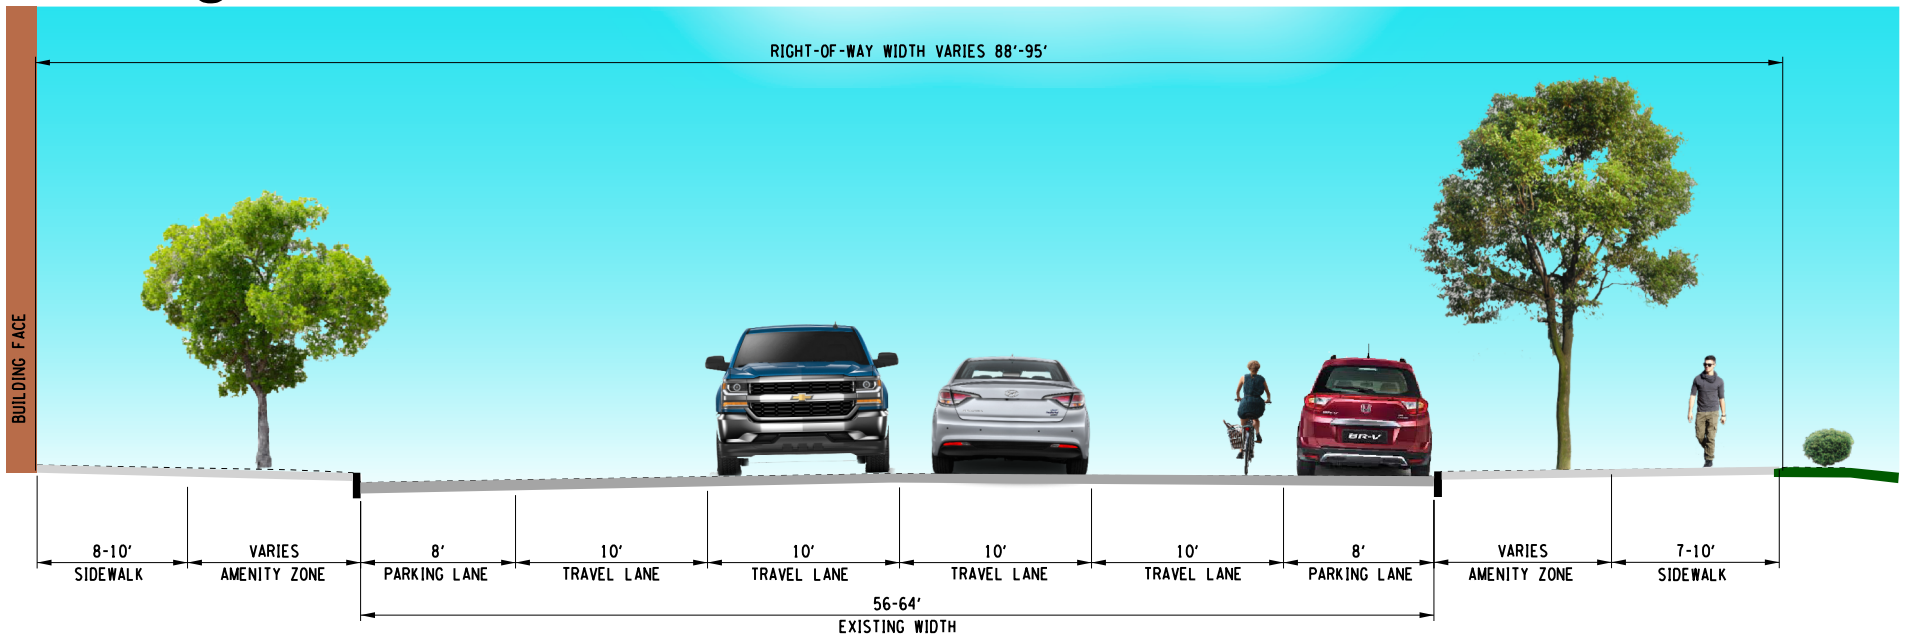

Proposed Street Section View at Hotel

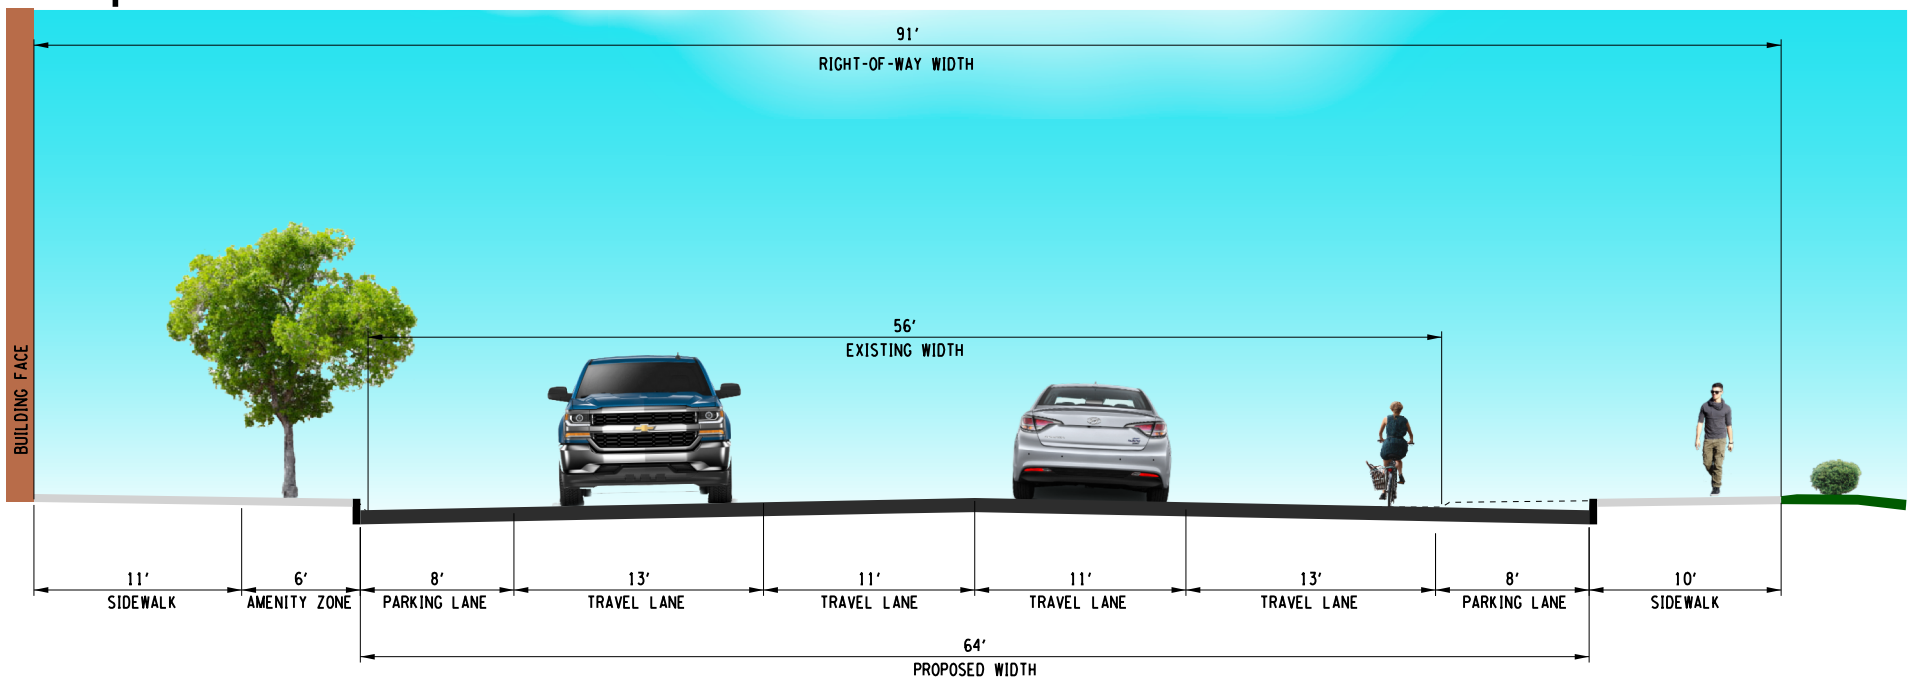

Proposed Street Section View at 150 State

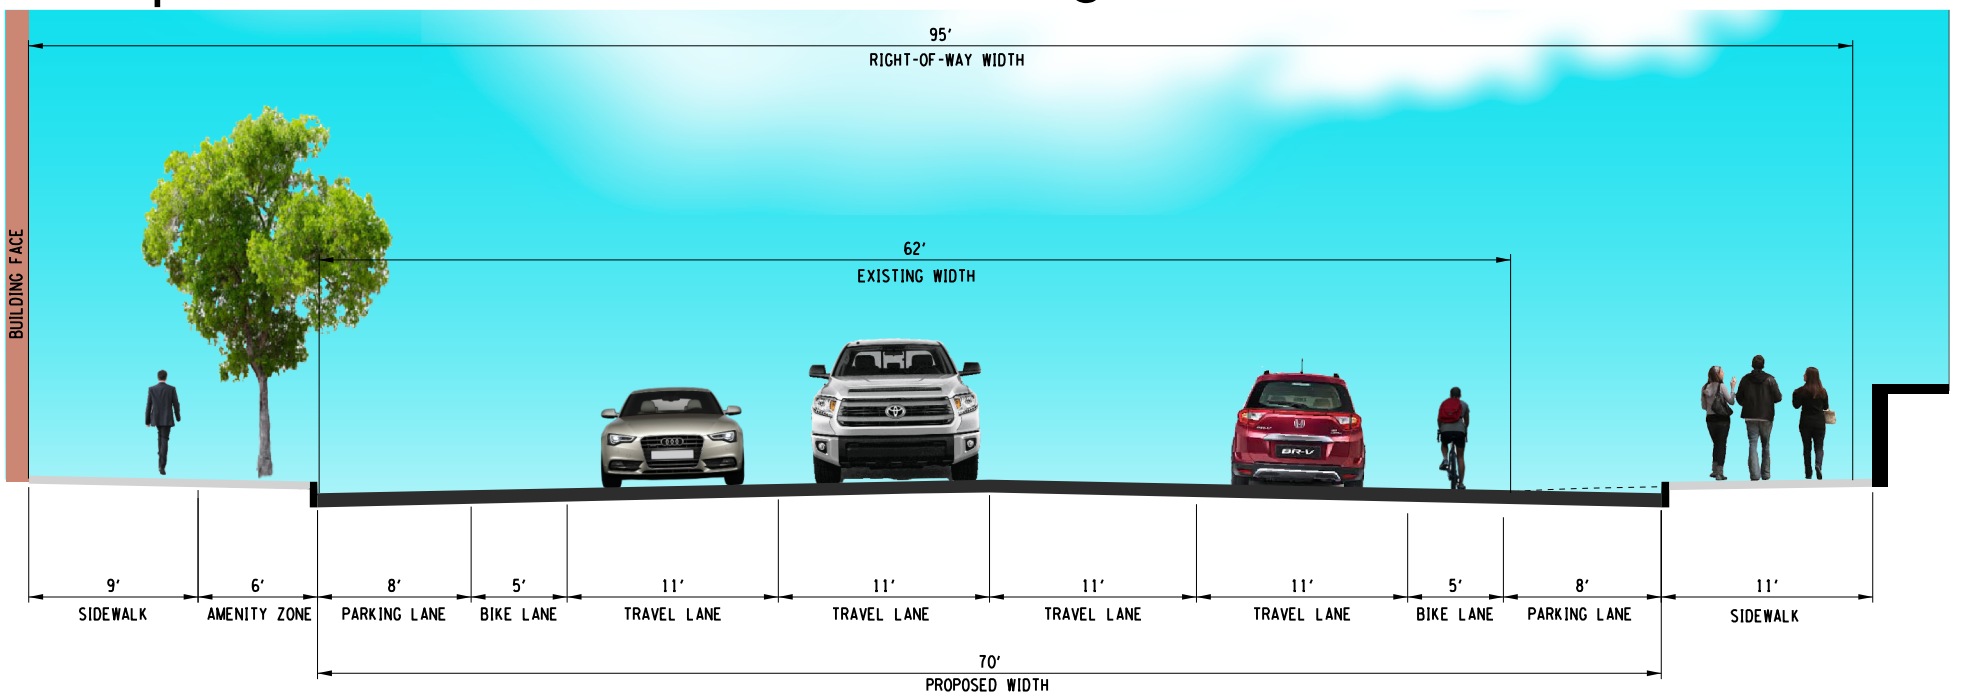

EXISTING AND PROPOSED SECTIONS

