

DRAFT
SEPTEMBER 28, 2021
PUBLIC MEETING



- LEGEND**
- GRASS, LAWN AREA
 - EXISTING DRIVEWAY/SIDEWALK/RAMP REMOVAL
 - NEW ASPHALT DRIVEWAY/STREET
 - NEW CONCRETE SIDEWALK/RAMP/DRIVEWAY
 - MISCELLANEOUS/OLD MILLING OF BITUMINOUS CONCRETE
 - NEW CURB LINE
 - EXISTING BUILDING TO BE REMOVED
 - EXISTING BUILDING
 - EXISTING TREE
 - TREE REMOVAL


NEW 5" STONE CURB (TYP.)

NEW DRIVEWAY APRON (TYP.)

ORANGE STREET
60' RIGHT-OF-WAY
(VARIES)

NEW CONCRETE
SIDEWALK (TYP.)

GRAPE STREET

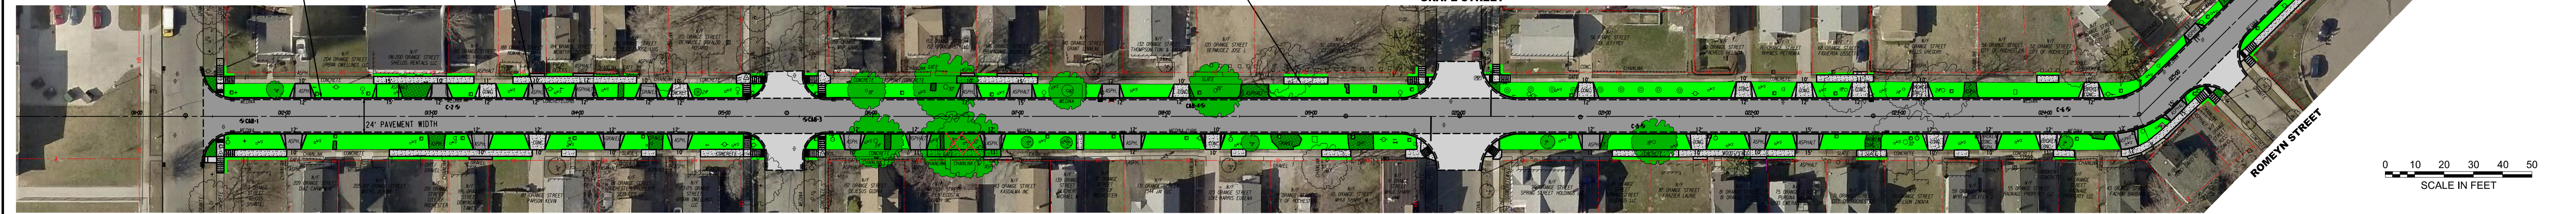

0 10 20 30 40 50
SCALE IN FEET