


I:\MicroStation\Bentley V8i\Workspace\Plot\Copy of SITE_NYSDOT_SIZE_B.tbl
 I:\MicroStation\Bentley V8i\Workspace\Plot\NYSDOT_ROC-Xerox7535.plt


FILE NAME = I:\Shared\9000\981010\981010.DETAIL-1.dgn
 DATE = 8/29/2013
 TIME = 8:41:21 AM

IN CHARGE OF **McF** DESIGN BY **JMAW** CHECKED BY **McF** ESTIMATED BY **JMAW** CHECKED BY **JMAW** DRAFTED BY **McF** CHECKED BY **PJZ**

NOTES
 1. TOP OF WALL SHALL BE STEPPED WITH SLOPE AS ORDERED BY ENGINEER. REFER TO DWG. MD-3 FOR TOP OF WALL STEPS DETAIL.

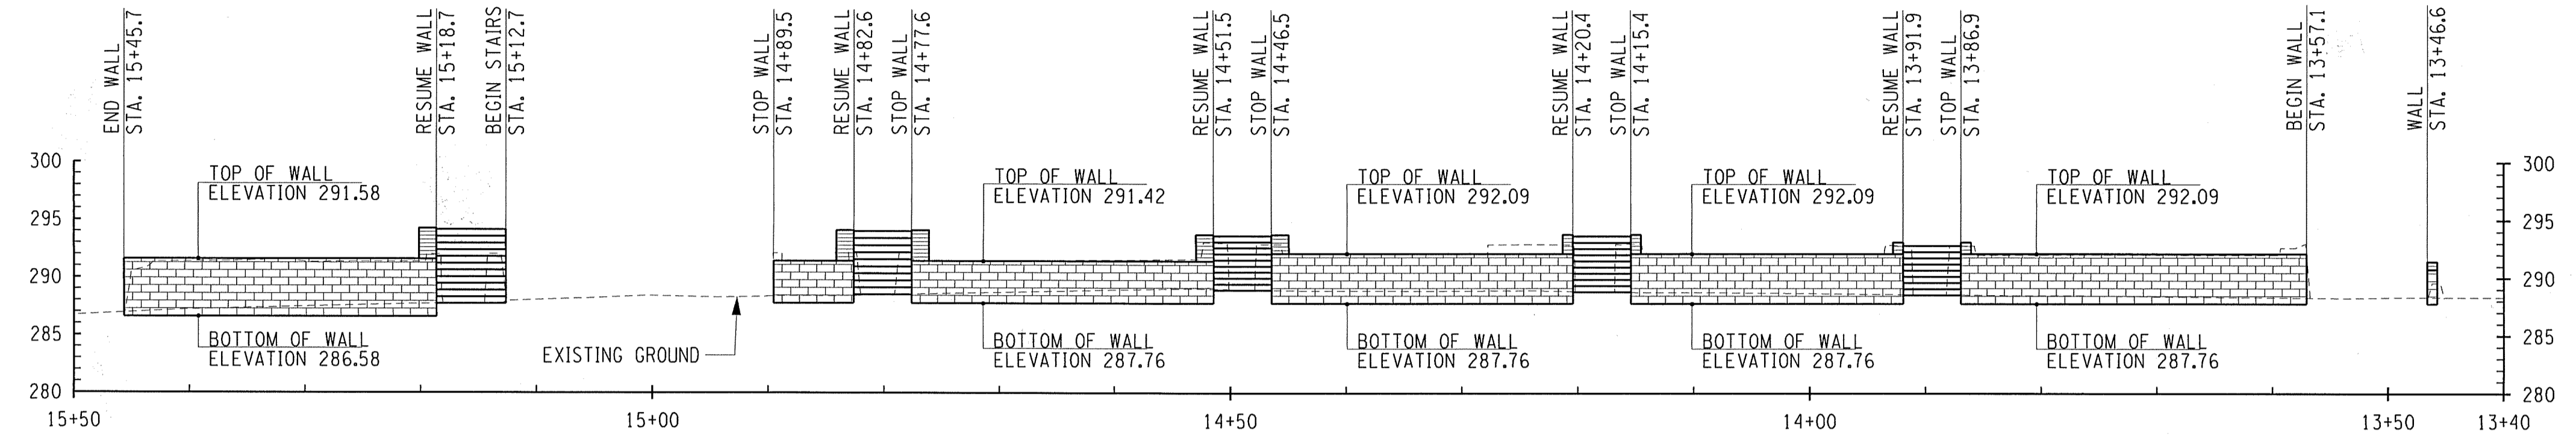


SOUTH WALL ELEVATION

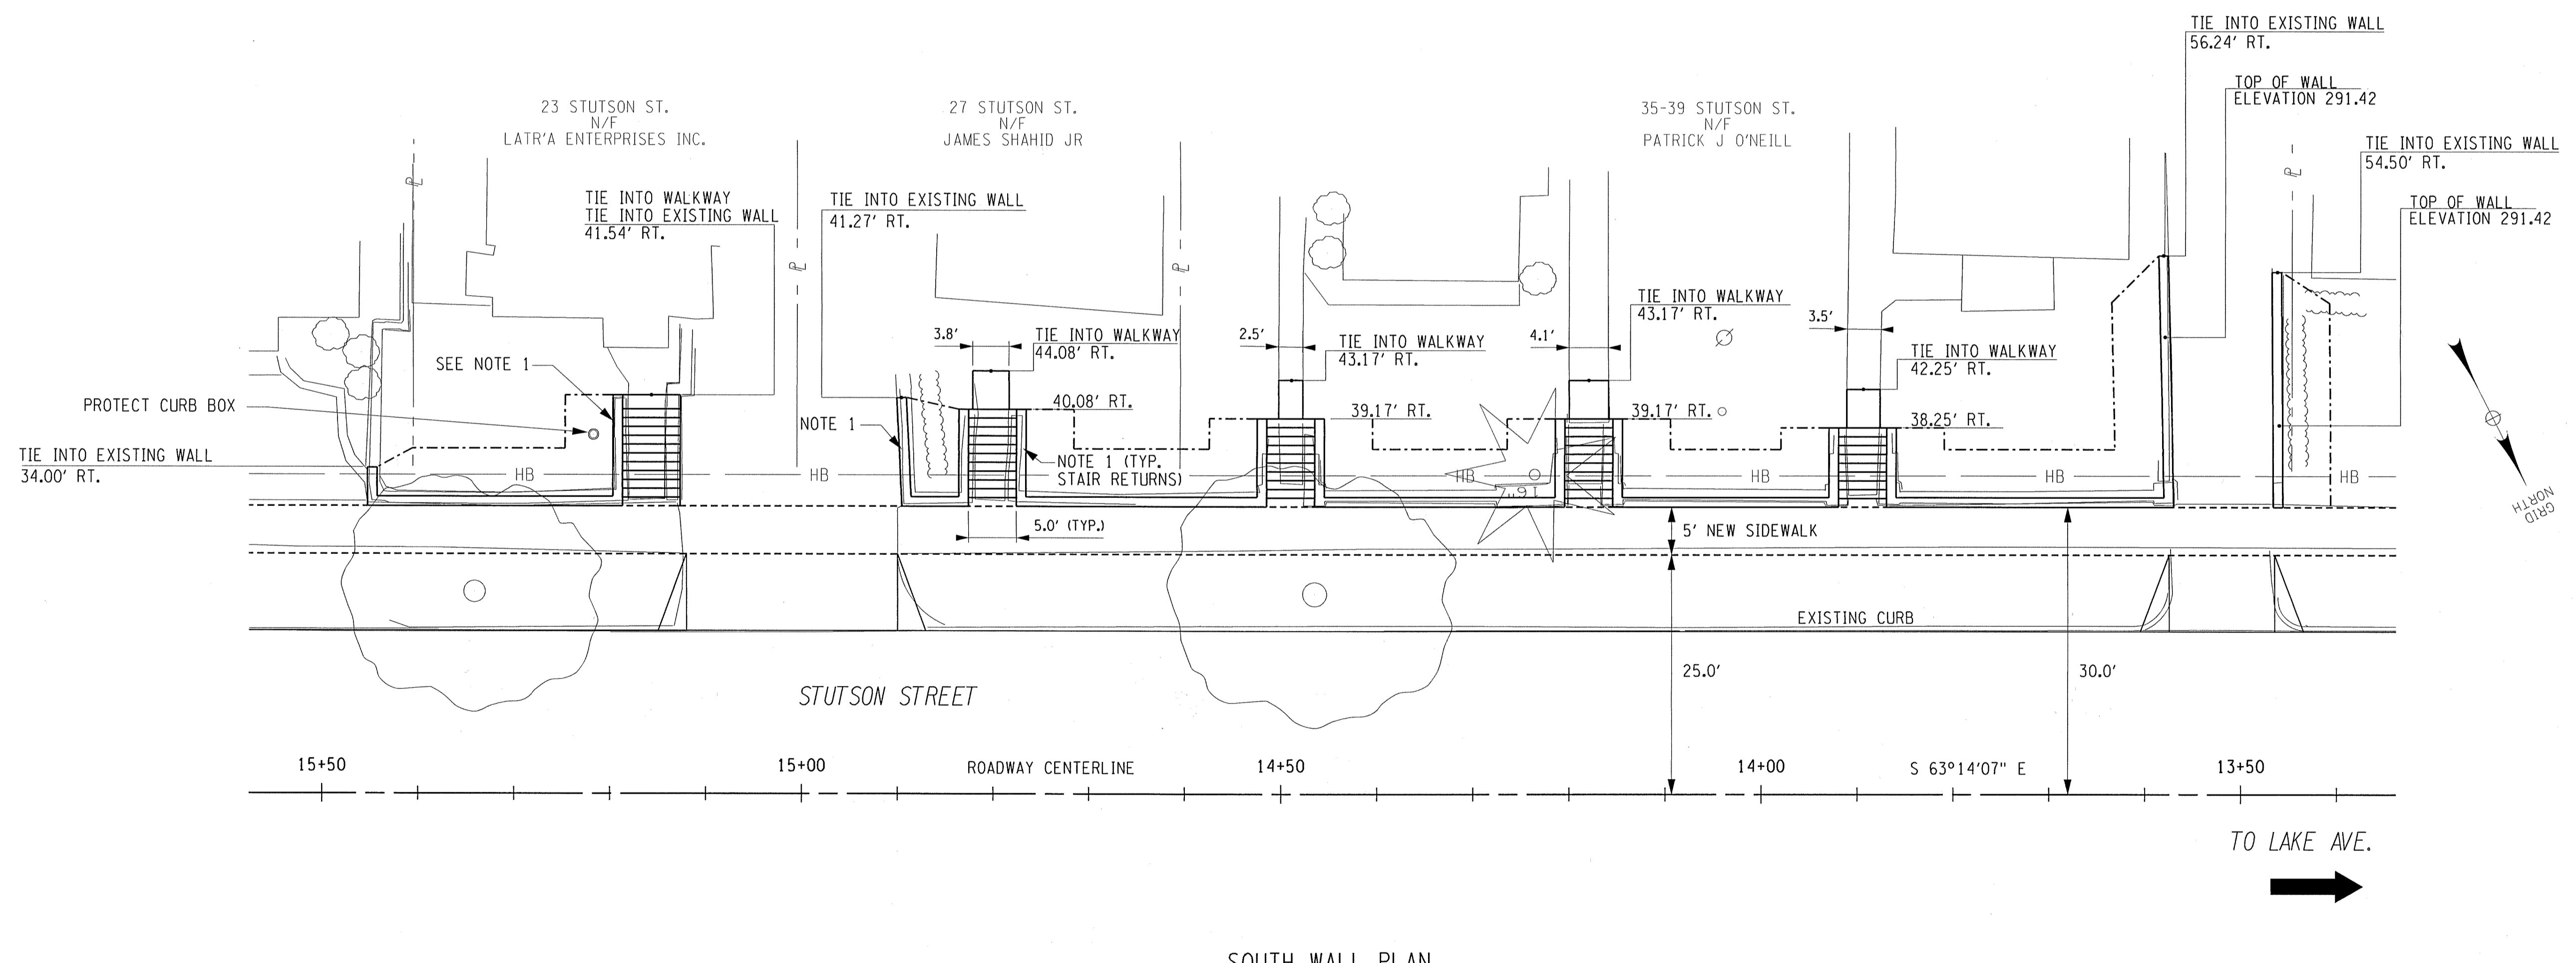


SOUTH WALL PLAN

PREPARED BY:
 BARTON & LOGUIDICE, P.C.
 ON:

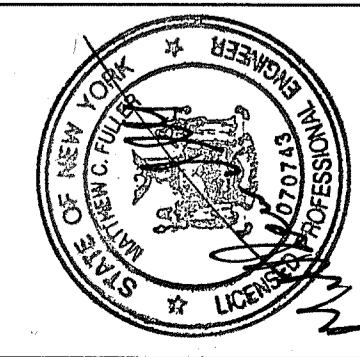

LEGEND

--- LIMIT OF STRUCTURE EXCAVATION
 ITEM 206.01

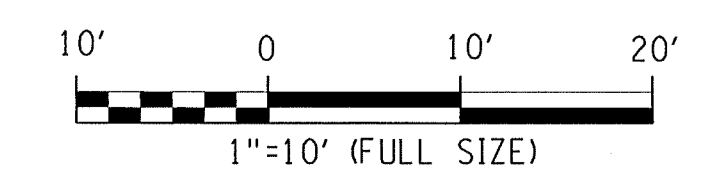

NO.	DATE	BY	REVISION



Barton & Loguidice, P.C.
 UNAUTHORIZED ALTERATION OR ADDITION TO THIS DRAWING IS A VIOLATION OF THE NEW YORK STATE EDUCATION LAW ARTICLE 145 SECTION 7209

STUTSON STREET RETAINING WALL
 CITY OF ROCHESTER, NY
 DEPARTMENT OF ENVIRONMENTAL SERVICES
 ROCHESTER, NY

MISCELLANEOUS DETAILS
 SCALE: AS SHOWN
 DATE ISSUED: 09/2013
 DRAWING MD-1