



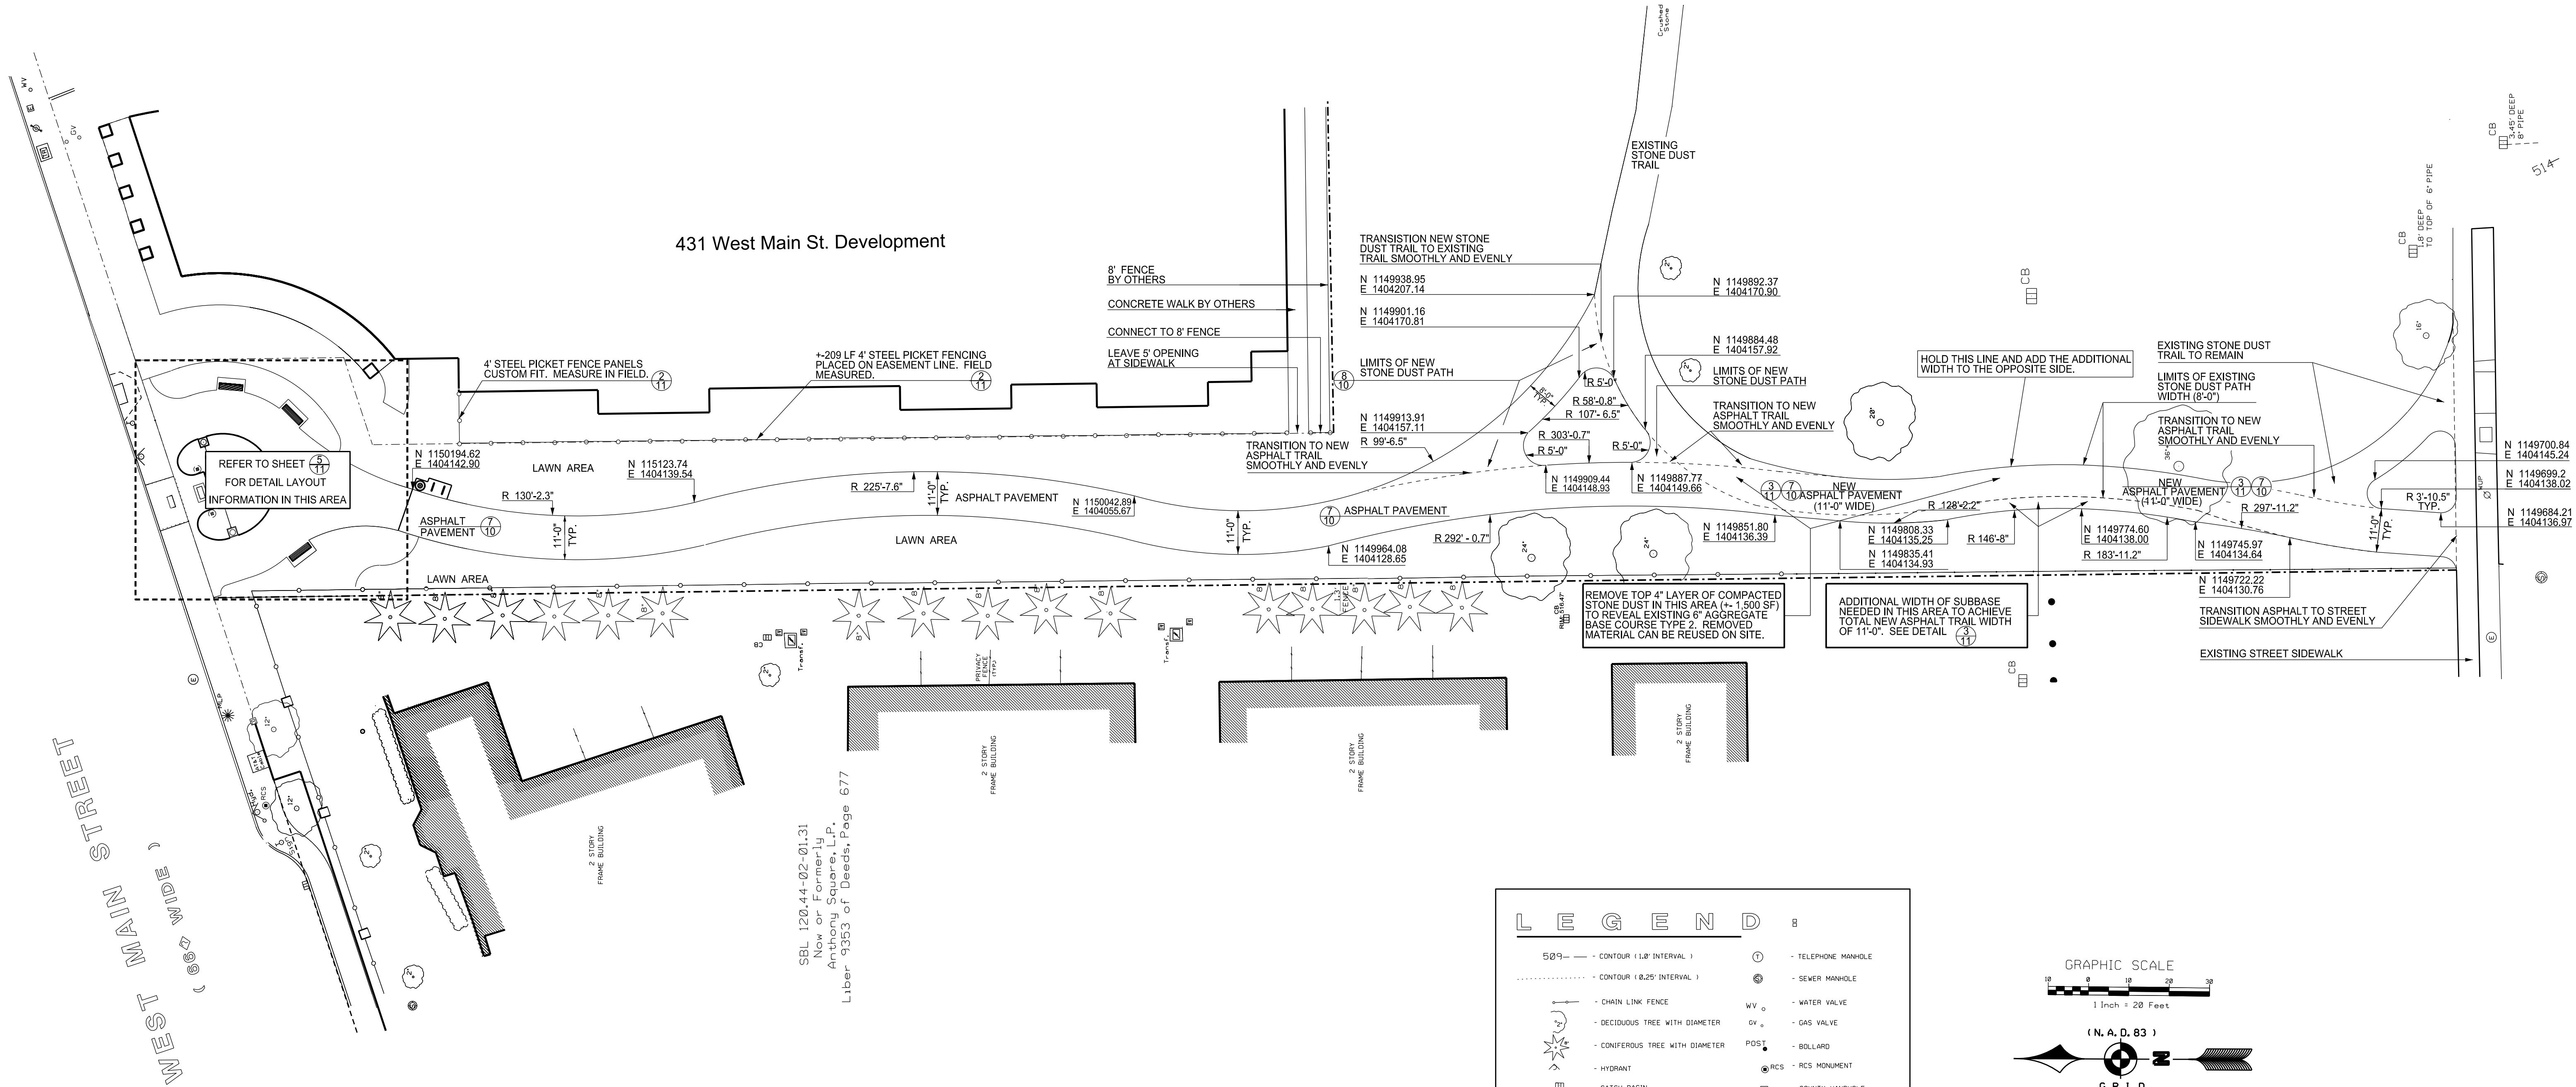

LEGEND	
50'-0" ——— CONTOUR (10' INTERVAL)	⊙ TELEPHONE MANHOLE
..... CONTOUR (10.25' INTERVAL)	⊙ SEWER MANHOLE
— CHAIN LINK FENCE	WV ○ WATER VALVE
— DECIDUOUS TREE WITH DIAMETER	GV ○ GAS VALVE
— CONIFEROUS TREE WITH DIAMETER	POST ○ BOLLARD
— HYDRANT	⊙ RCS ○ RCS MONUMENT
⊙ CATCH BASIN	⊙ COUNTY MANHOLE
Sign ⊙ SIGN POST	⊙ CABLE TV MANHOLE
⊙ RGAE MANHOLE	Trans ⊙ ELECTRICAL TRANSFORMER
MLP ○ METAL/WOODEN LAMP POST	

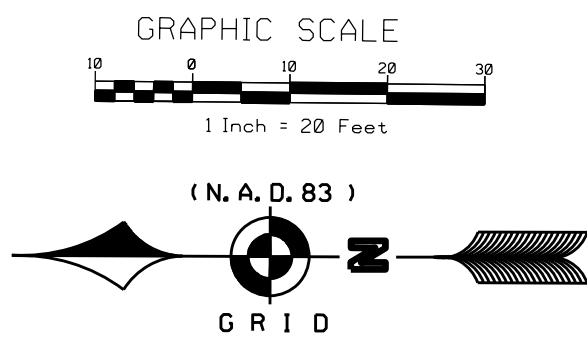

PROJECT NAME				ISSUED		DRAWING TITLE		DRAWING NO.	
SUSAN B. ANTHONY				CHECKED		LAYOUT PLAN		4 OF 11	
WEST MAIN ST. TO TROUP ST.				DRAWN					
TRAIL CONNECTION				DESIGN					
				SCALE: 1"= 20'-0"					
NO.		REVISIONS		BY DATE		PROJECT NO. #09331			