


Bull's Head Revitalization - Street Improvements Overall Proposed Right of Way Taking Graphic

DRAFT

Date: 06/06/2024

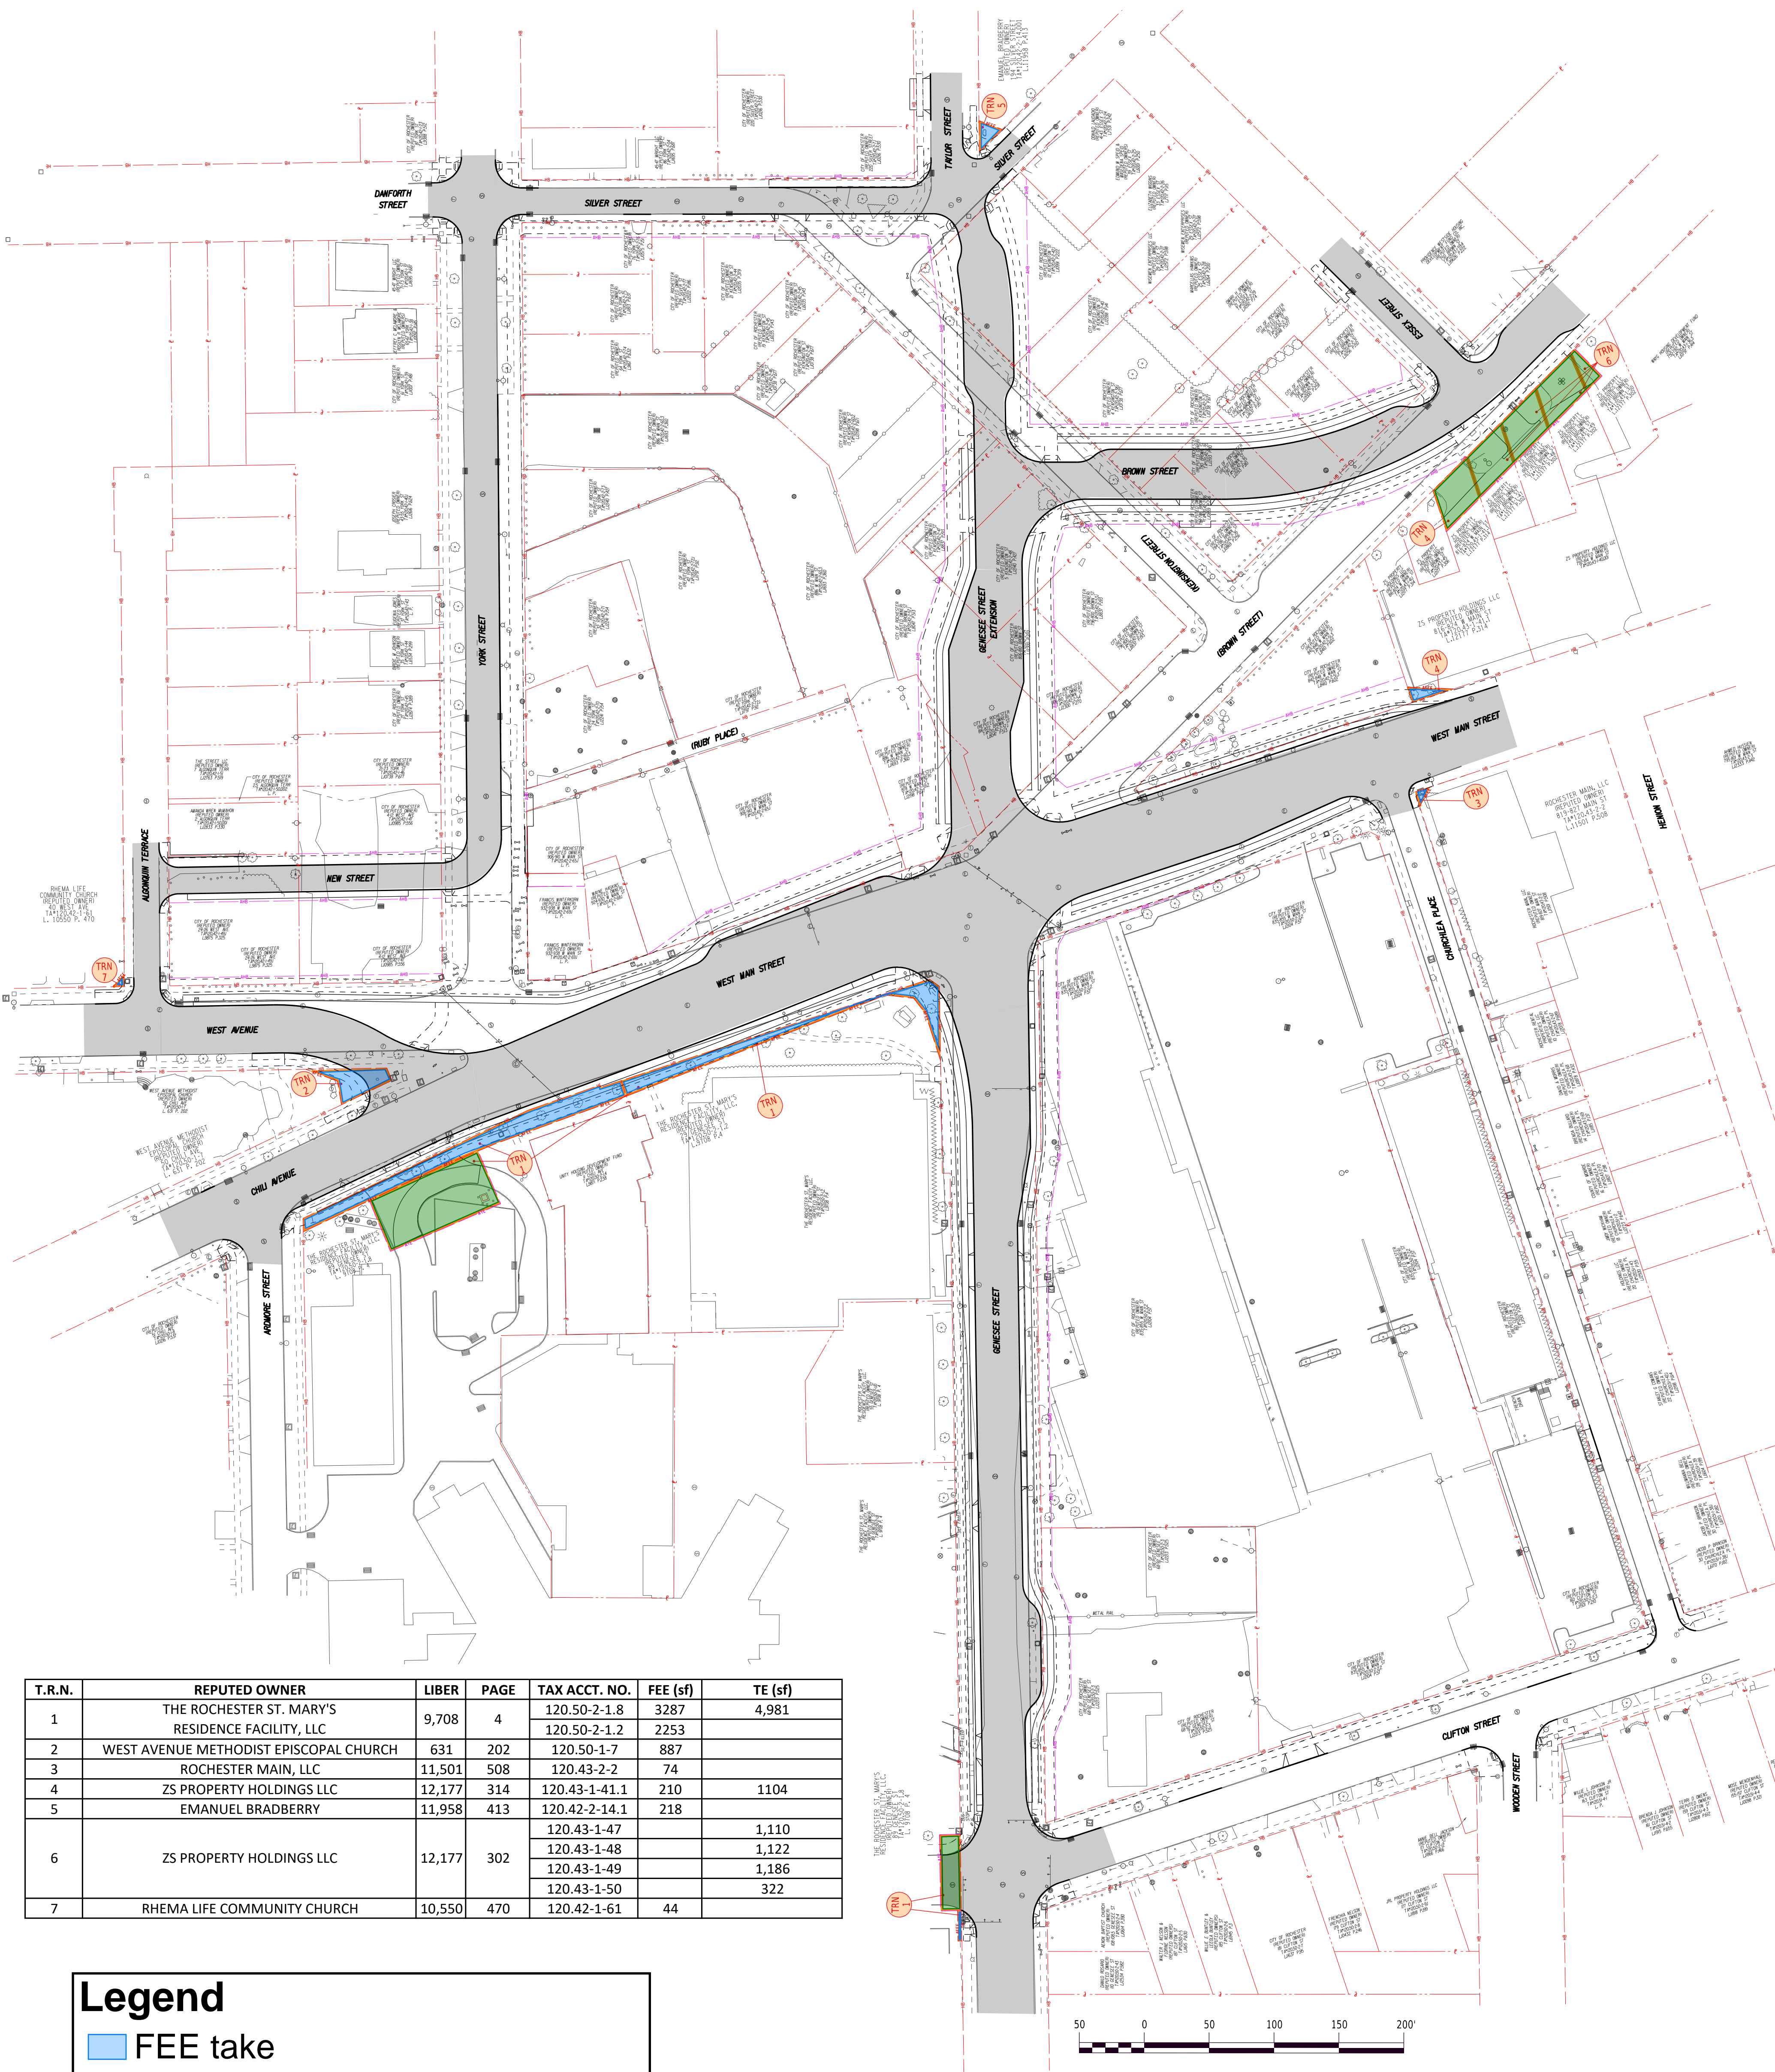

T.R.N.	REPUTED OWNER	LIBER	PAGE	TAX ACCT. NO.	FEE (sf)	TE (sf)
1	THE ROCHESTER ST. MARY'S RESIDENCE FACILITY, LLC	9,708	4	120.50-2-1.8	3287	4,981
				120.50-2-1.2	2253	
2	WEST AVENUE METHODIST EPISCOPAL CHURCH	631	202	120.50-1-7	887	
3	ROCHESTER MAIN, LLC	11,501	508	120.43-2-2	74	
4	ZS PROPERTY HOLDINGS LLC	12,177	314	120.43-1-41.1	210	1104
5	EMANUEL BRADBERRY	11,958	413	120.42-2-14.1	218	
6	ZS PROPERTY HOLDINGS LLC	12,177	302	120.43-1-47		1,110
				120.43-1-48		1,122
				120.43-1-49		1,186
				120.43-1-50		322
7	RHEMA LIFE COMMUNITY CHURCH	10,550	470	120.42-1-61	44	

Legend

- FEE take
- Temporary Easement