



SECTION A-A
WEST SIDE - LOOKING EAST

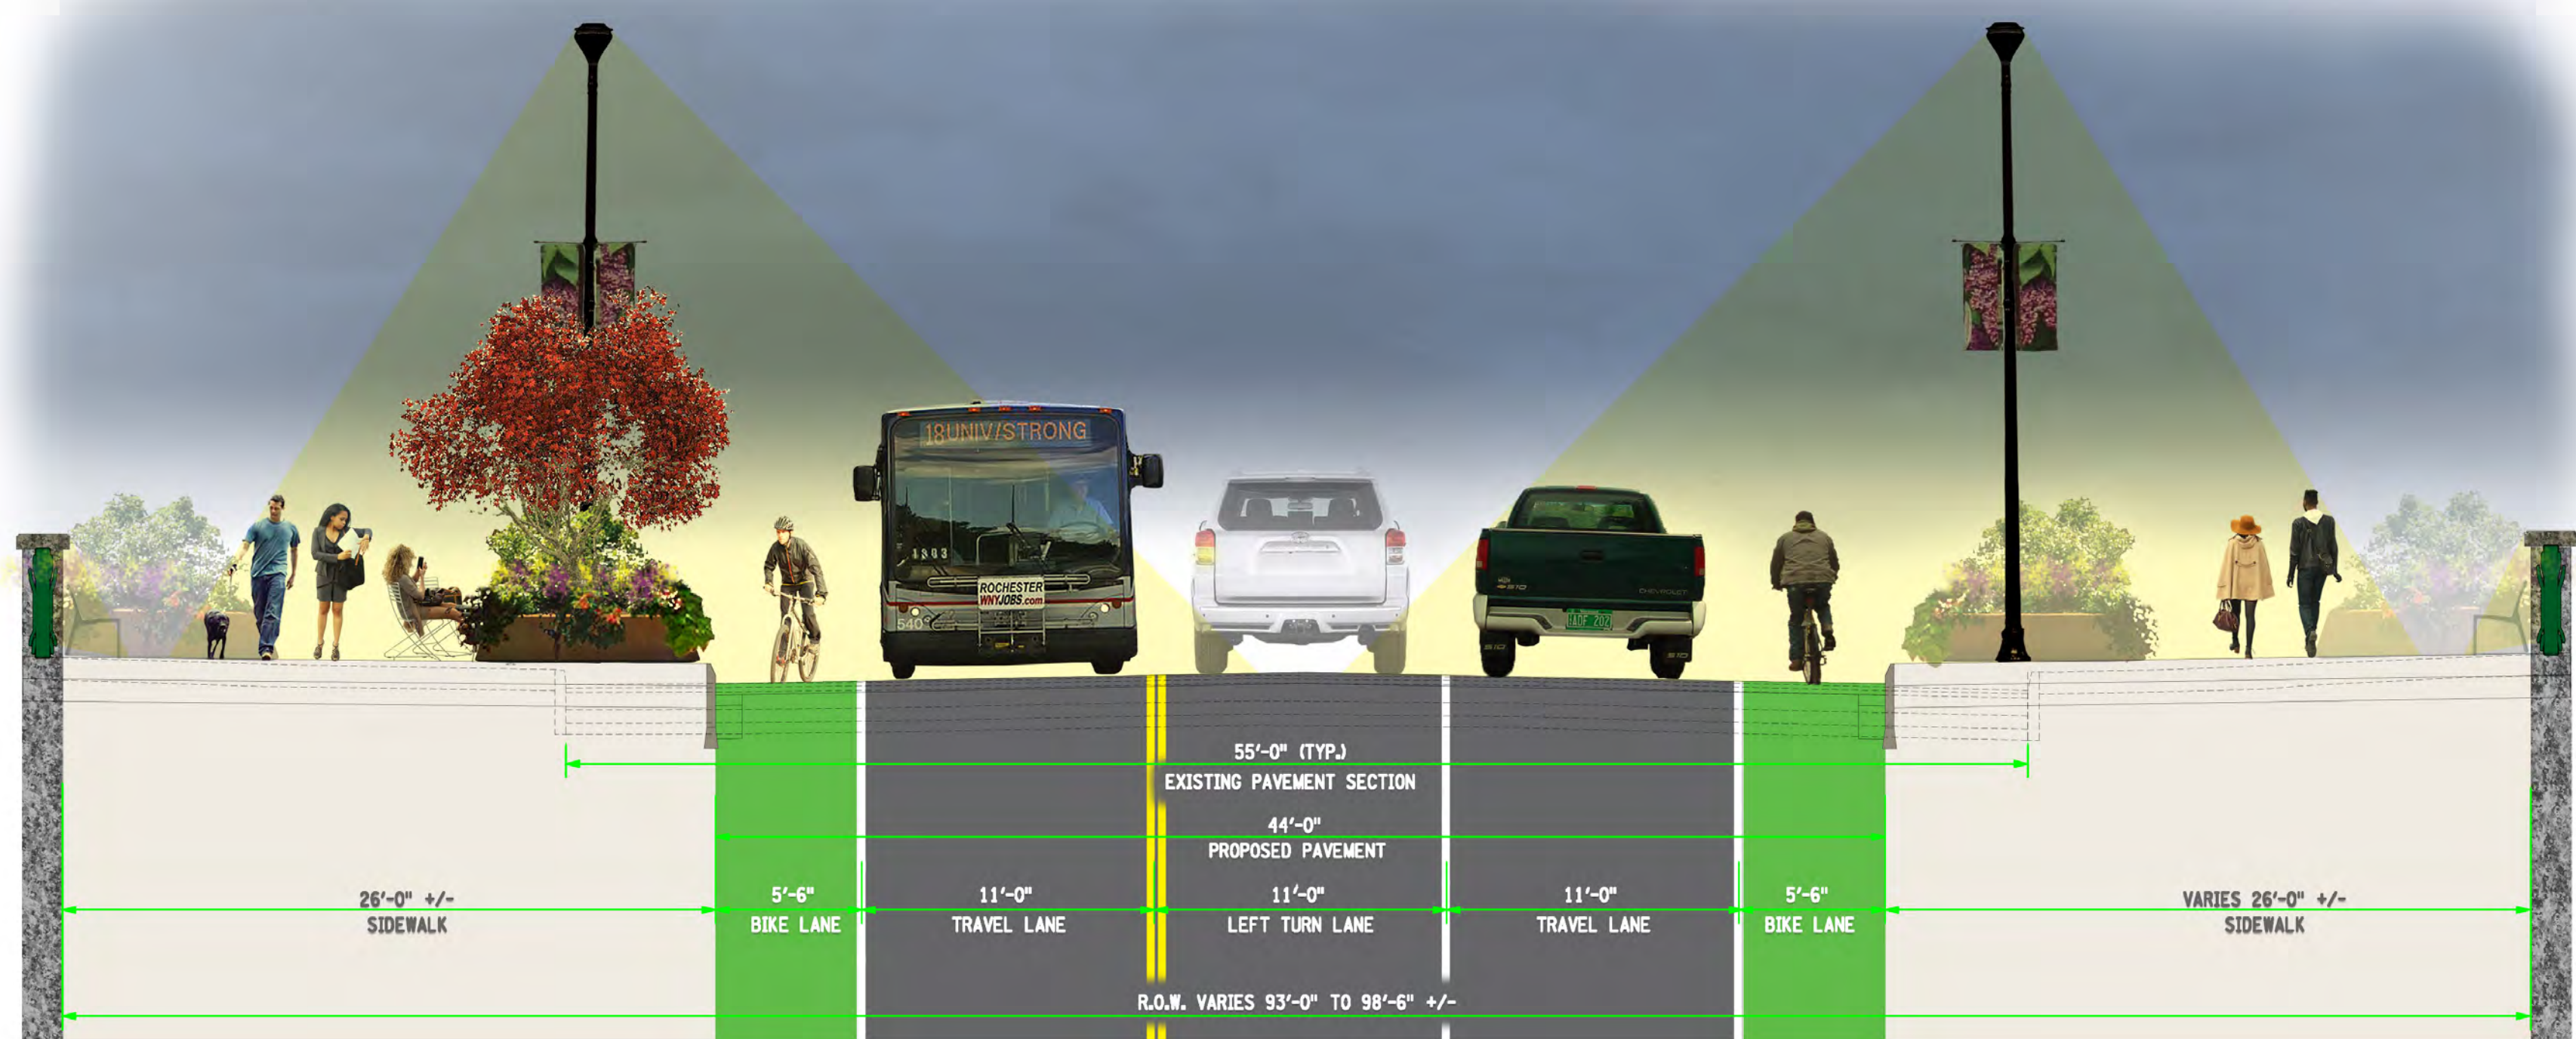

SECTION B-B
BRIDGE - LOOKING EAST

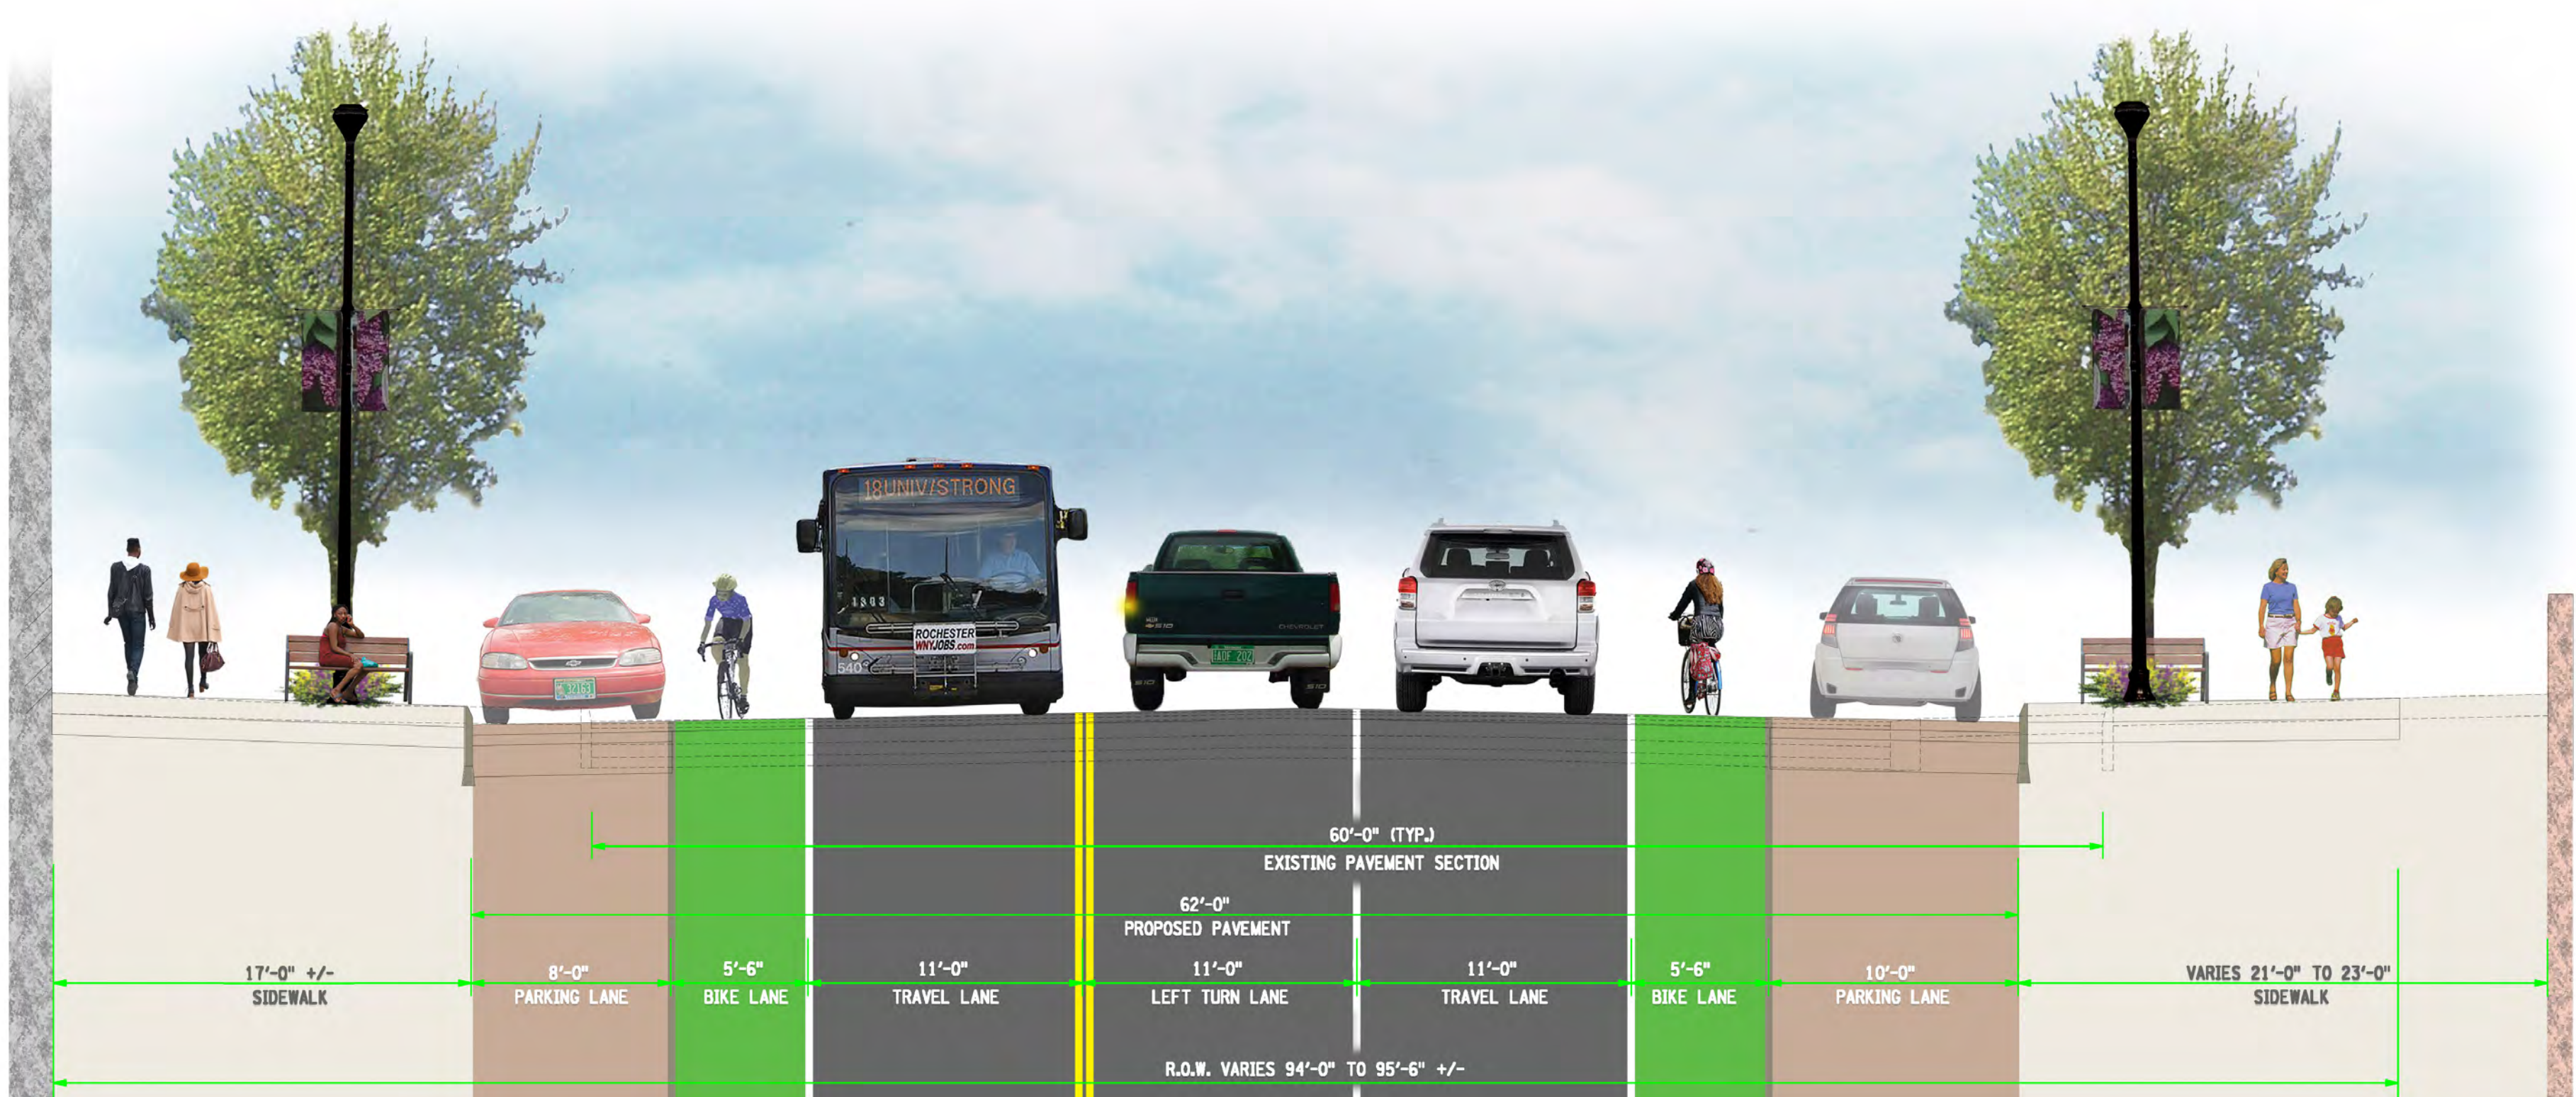

SECTION C-C
EAST SIDE - LOOKING EAST

CONCEPTUAL SECTIONS

MAIN STREET STREETSCAPE &
PEDESTRIAN WAYFINDING PHASE 2
ROCHESTER, NY



City of Rochester, NY
Lovely A. Warren, Mayor
Rochester City Council



Stantec edr