


SECTION WITH PARKING & NO CENTER TURN LANE

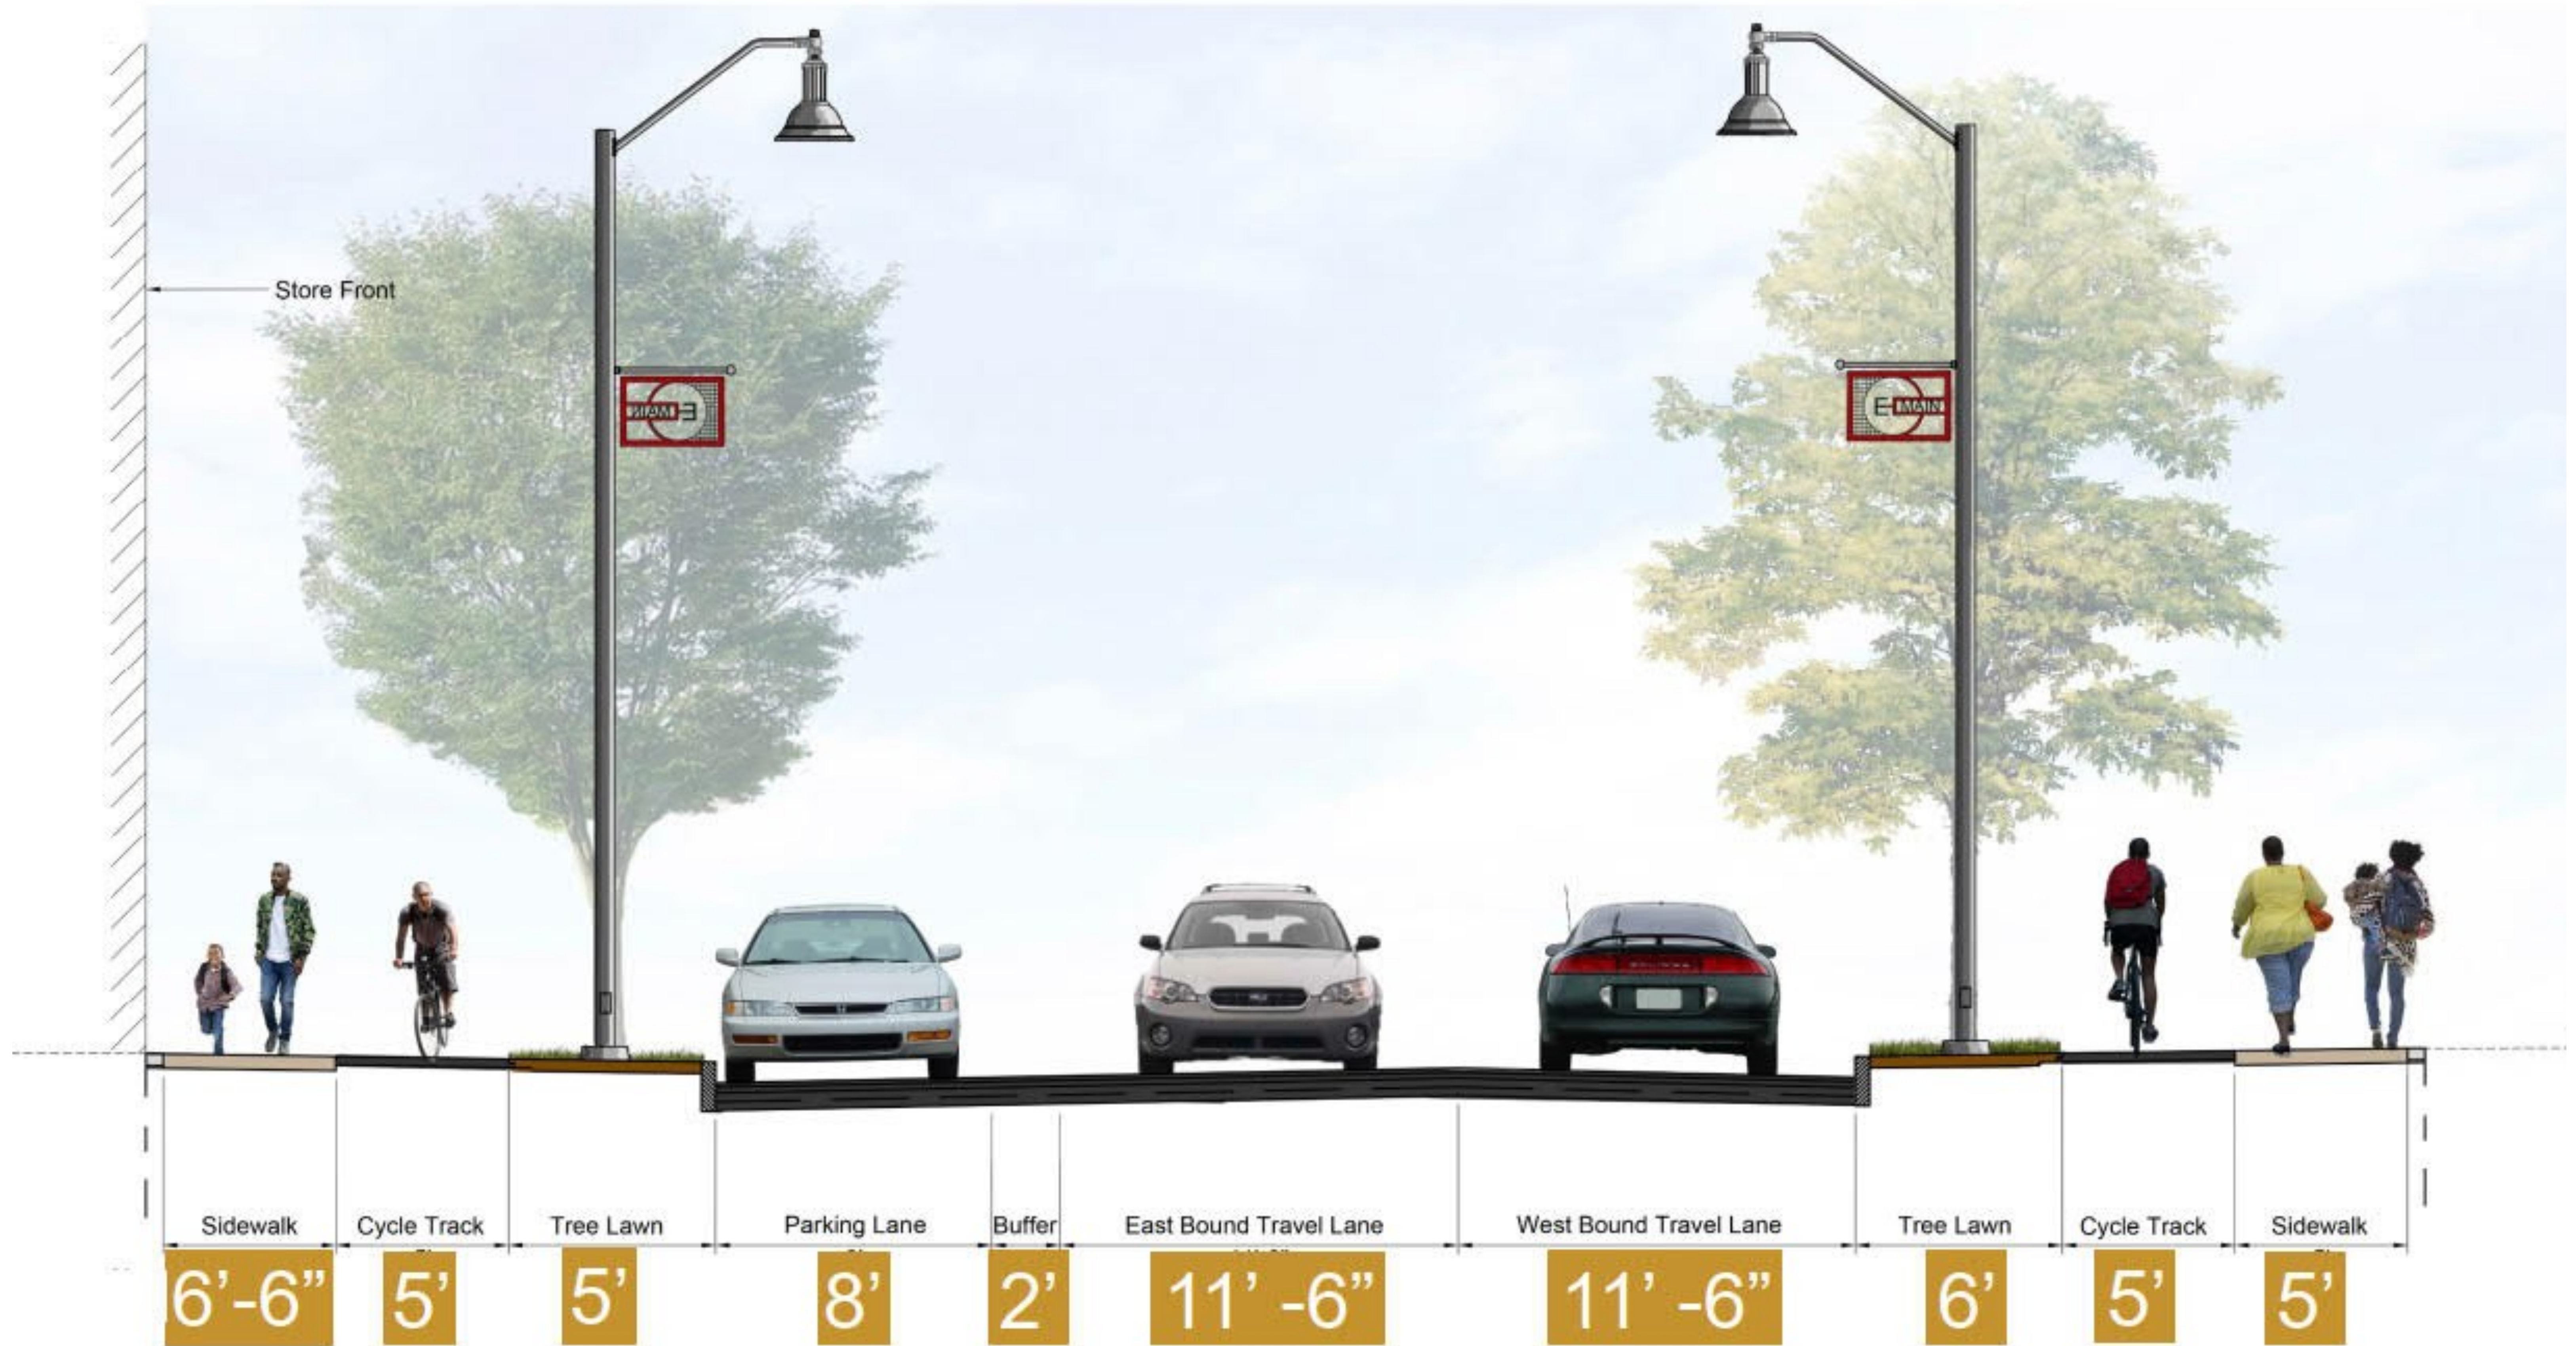

View looking west towards the City