

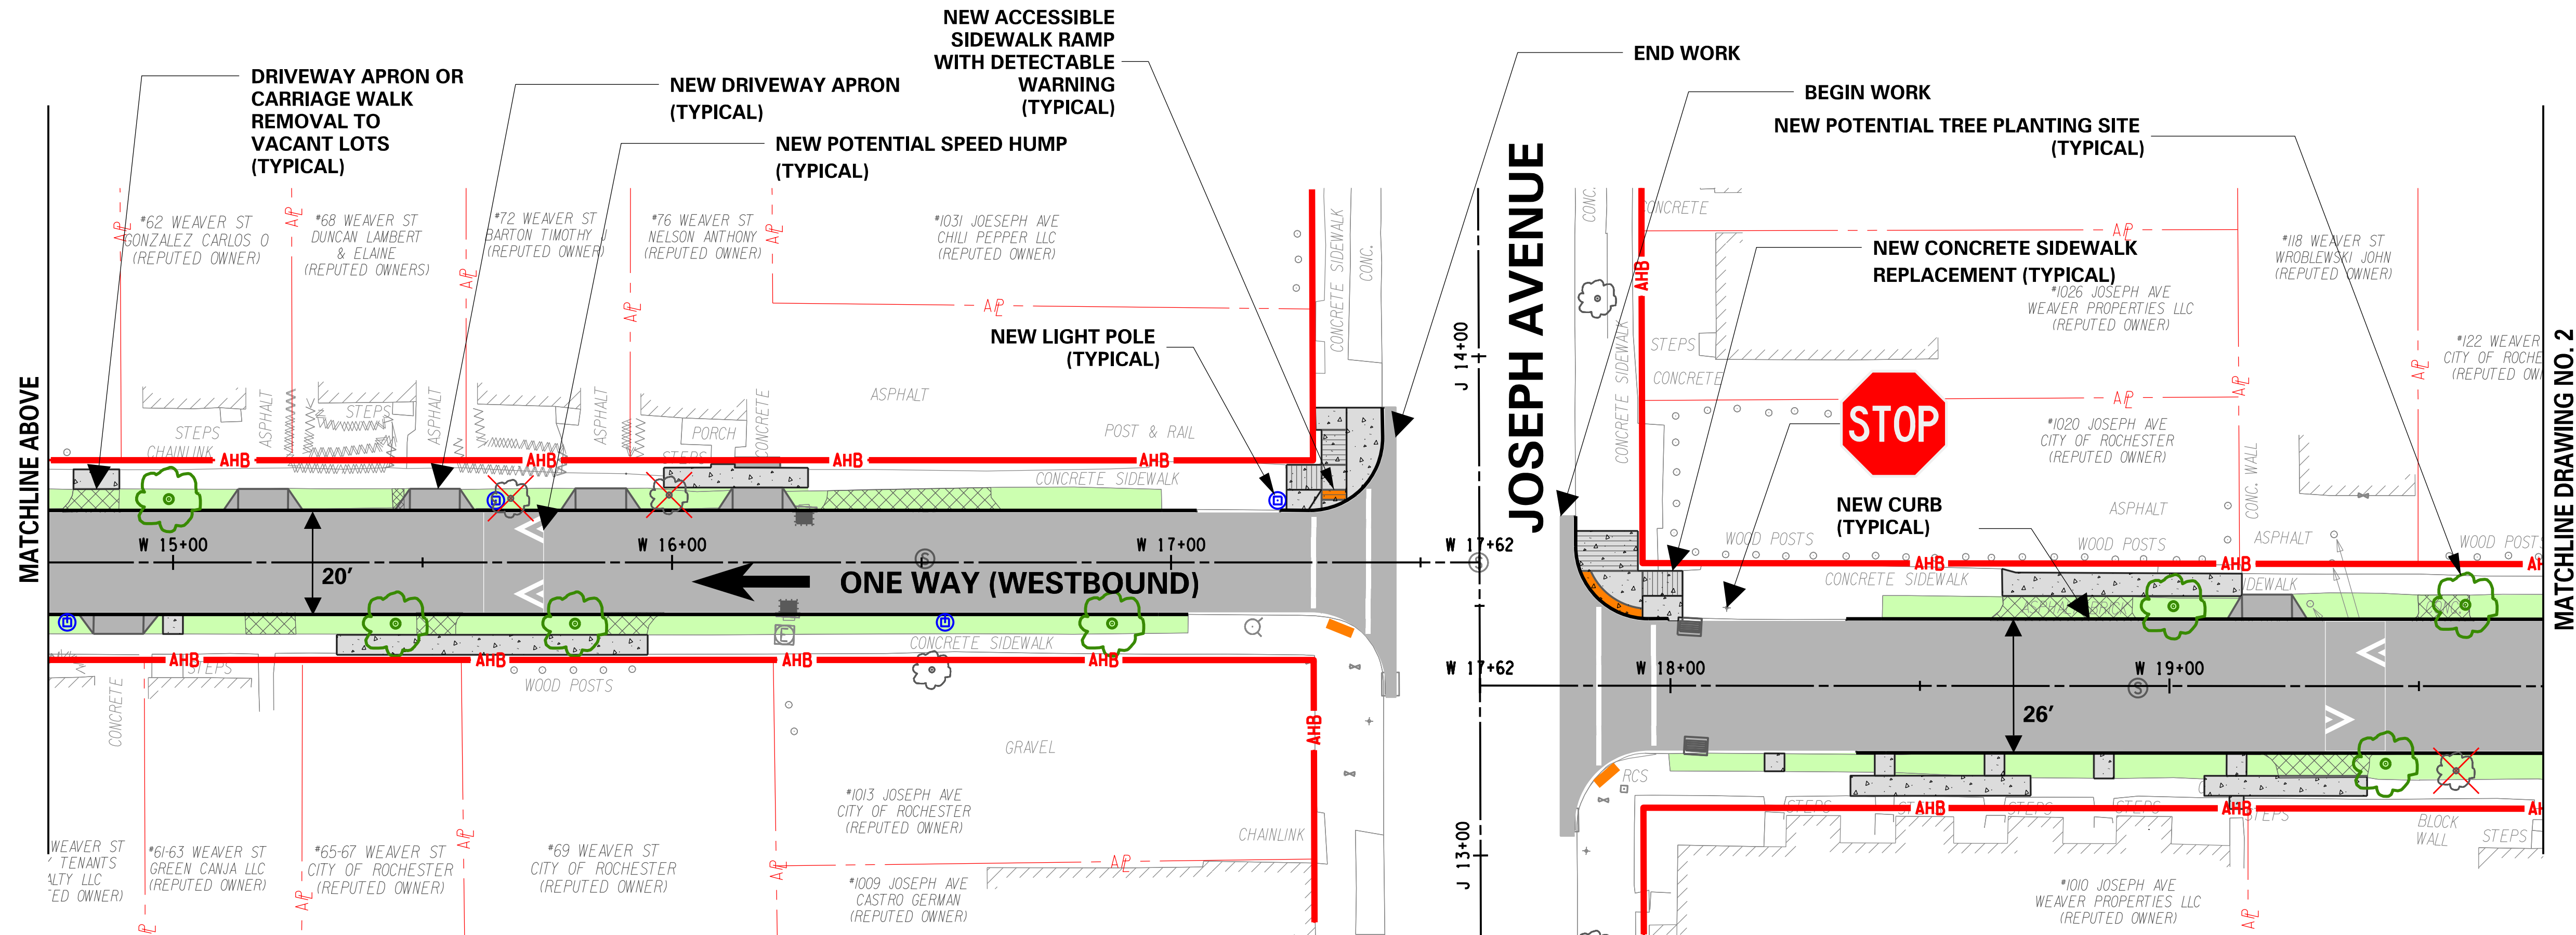


REMINGTON STREET

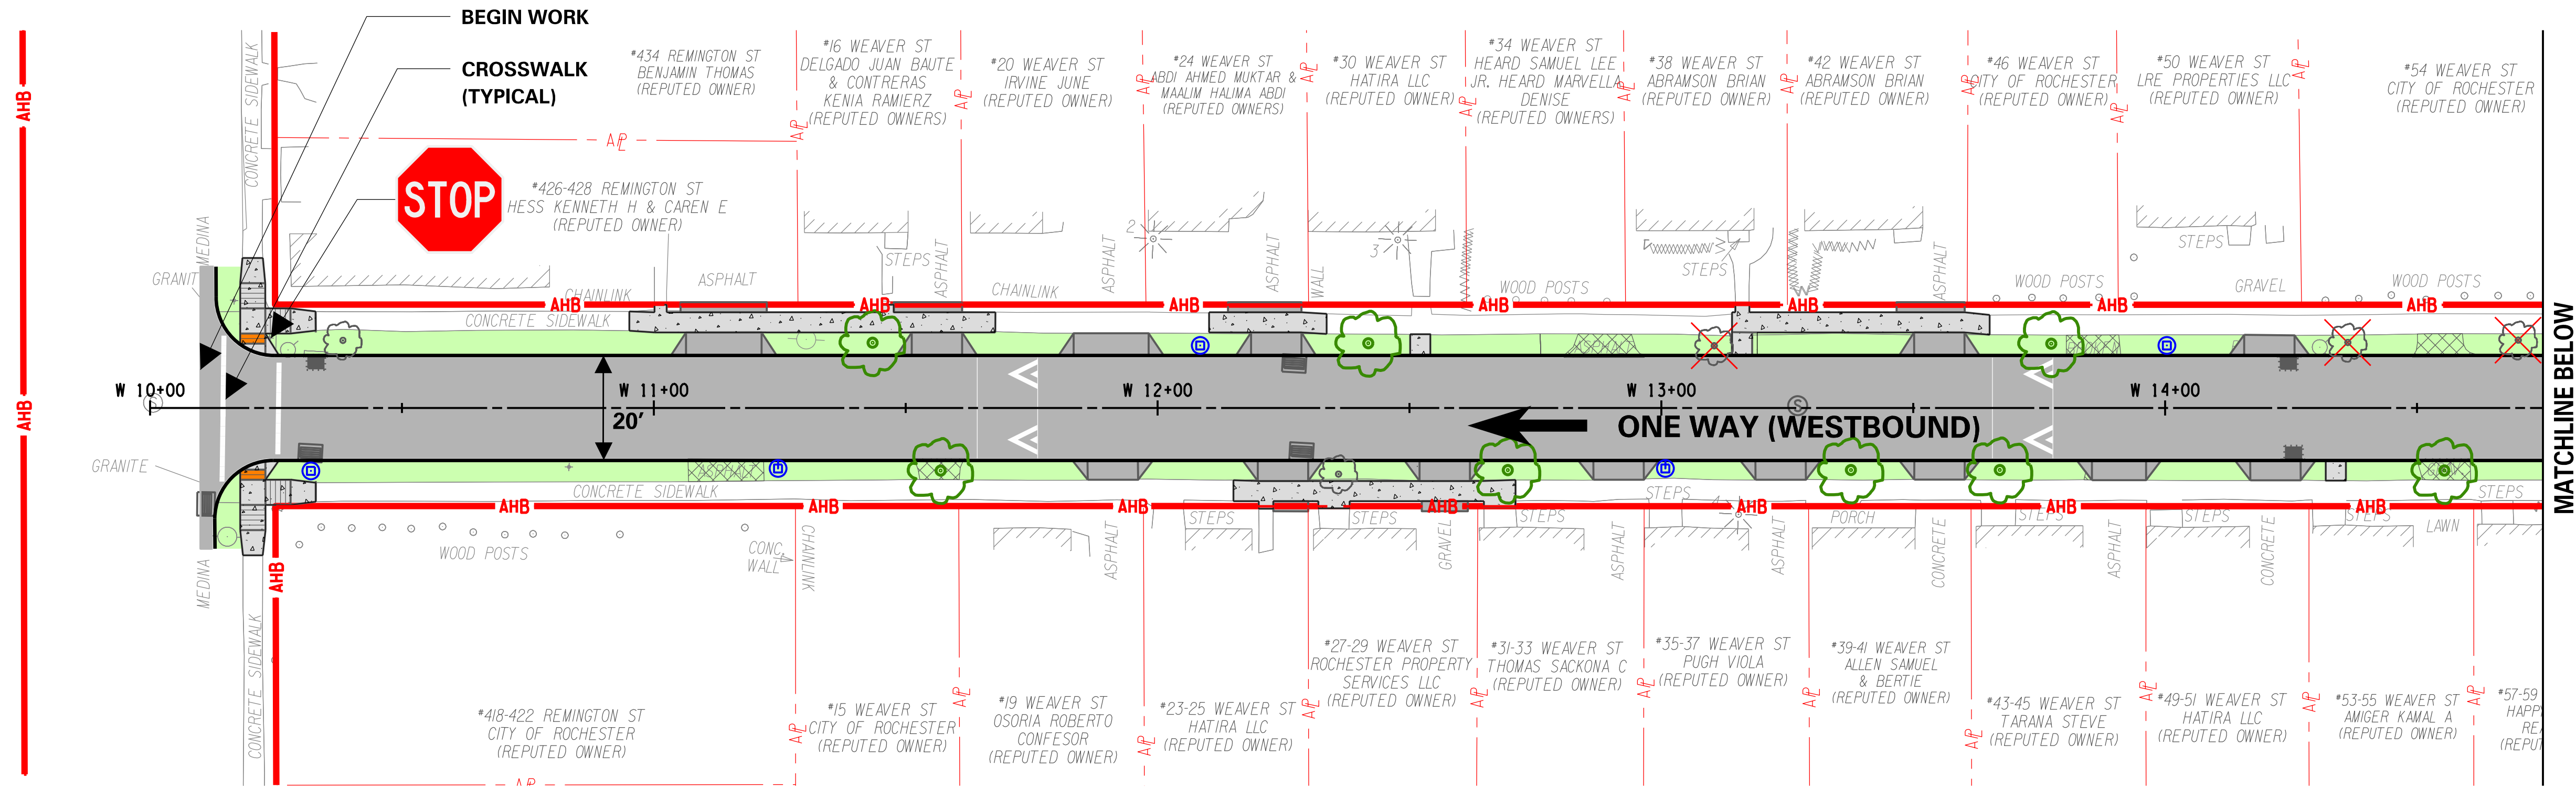

**DRAFT**

**WEAVER STREET**  
DRAWING NO. 1

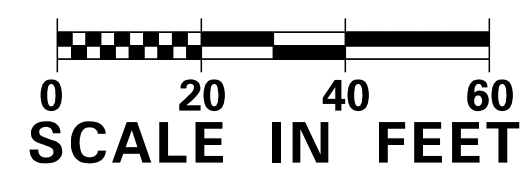

- LEGEND**
- NEW CURB LINE
  - NEW CONCRETE SIDEWALK
  - NEW ASPHALT PAVEMENT
  - NEW DRIVEWAY APRON
  - LAWN AREA
  - NEW ACCESSIBLE SIDEWALK RAMP WITH DETECTABLE WARNING
  - APPROXIMATE HIGHWAY BOUNDARY
  - APPROXIMATE PROPERTY LINE
  - EXISTING TREE REMOVAL
  - PROPOSED TREE
  - NEW LIGHT POLE
  - DRIVEWAY APRON OR CARRIAGE WALK REMOVAL TO VACANT LOTS
  - NEW POTENTIAL SPEED HUMP
  - APPROXIMATE HIGHWAY BOUNDARY
  - APPROXIMATE PROPERTY LINE
  - EXISTING TREE REMOVAL
  - PROPOSED TREE
  - NEW LIGHT POLE



**NOTES:**  
1. NEW CONCRETE SIDEWALK PLACEMENT IS APPROXIMATE. EXISTING SIDEWALK WILL BE REPLACED WHERE HEAVED, CRACKED, OR NEEDED FOR PROPER DRAINAGE.



City of Rochester, NY  
Lovely A. Warren, Mayor  
Rochester City Council

PRELIMINARY DESIGN (50%)


AUGUST 18, 2021  
PUBLIC INFORMATION MEETING

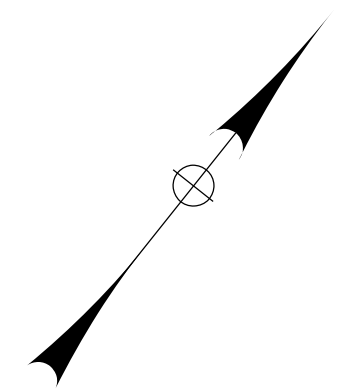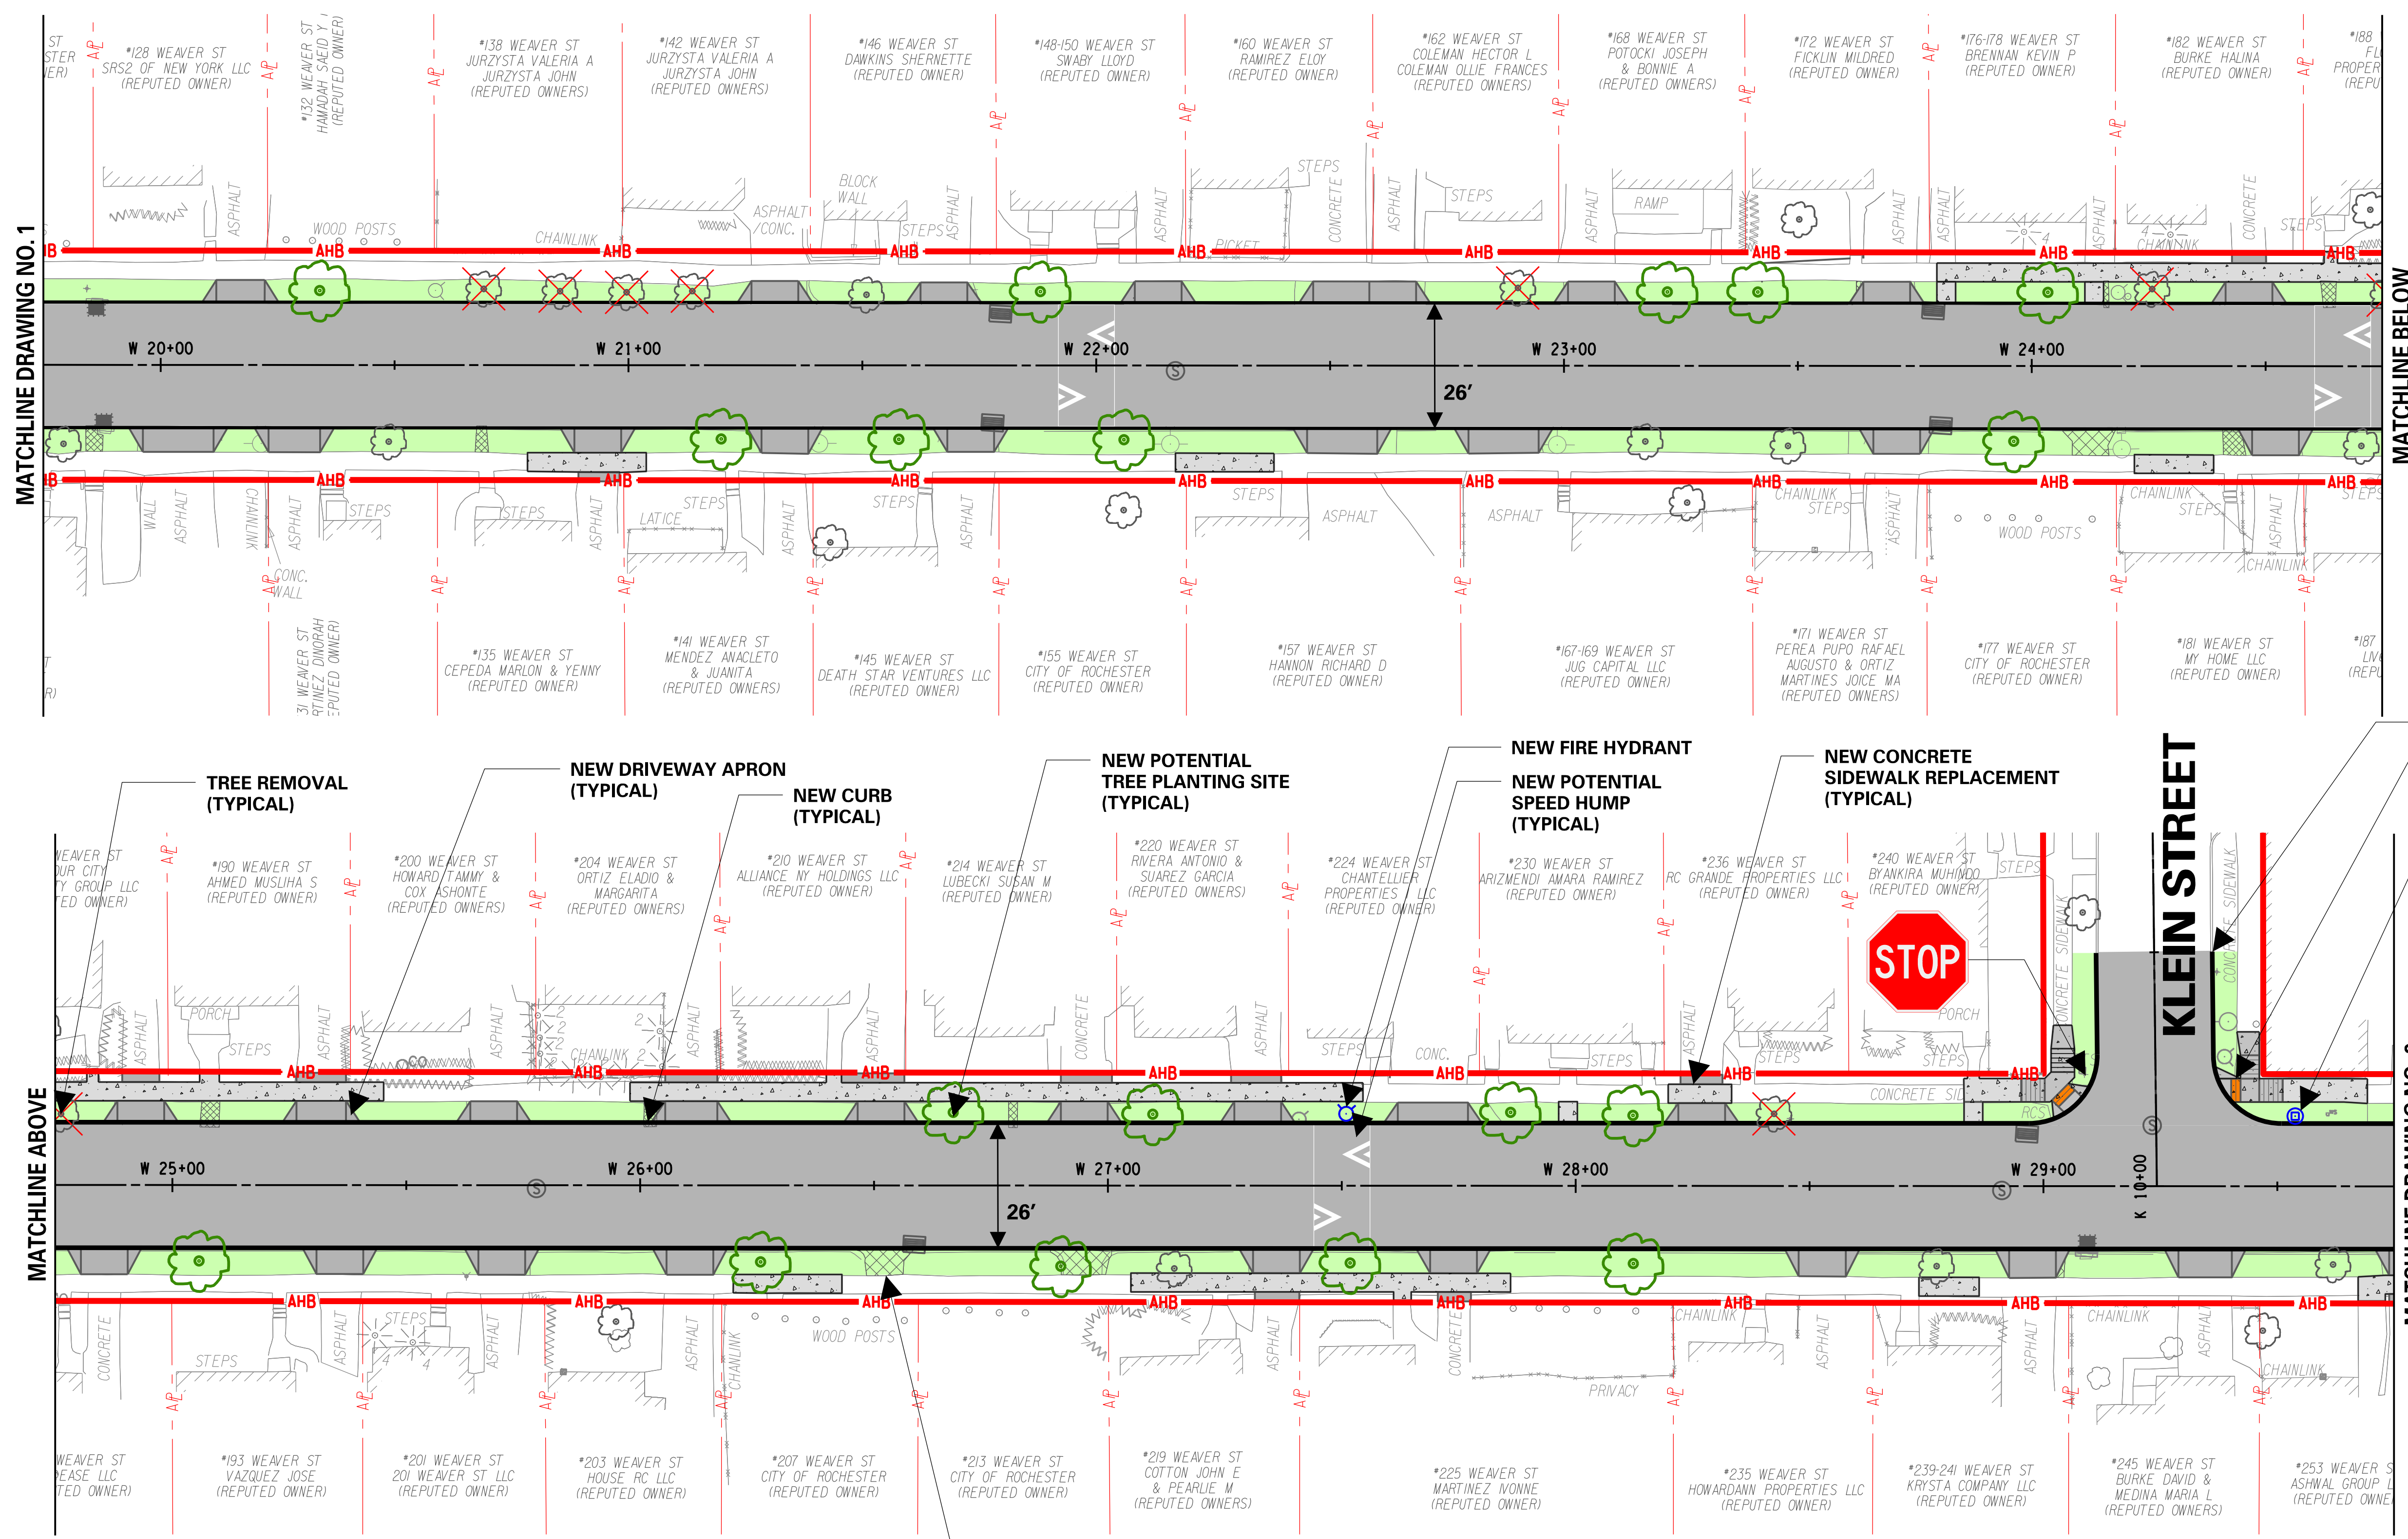

**DRAFT**

# WEAVER STREET

## DRAWING NO. 2

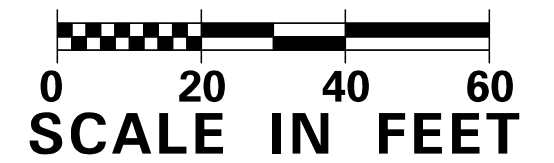


LEGEND	
	NEW CURB LINE
	NEW CONCRETE SIDEWALK
	NEW ASPHALT PAVEMENT
	NEW DRIVEWAY APRON
	LAWN AREA
	NEW ACCESSIBLE SIDEWALK RAMP WITH DETECTABLE WARNING
	DRIVEWAY APRON OR CARRIAGE WALK REMOVAL TO VACANT LOTS
	APPROXIMATE HIGHWAY BOUNDARY
	APPROXIMATE PROPERTY LINE
	EXISTING TREE REMOVAL
	PROPOSED TREE
	NEW LIGHT POLE
	NEW POTENTIAL SPEED HUMP

**NOTES:**  
 1. NEW CONCRETE SIDEWALK PLACEMENT IS APPROXIMATE. EXISTING SIDEWALK WILL BE REPLACED WHERE HEAVED, CRACKED, OR NEEDED FOR PROPER DRAINAGE.



**City of Rochester, NY**  
 Lovely A. Warren, Mayor  
 Rochester City Council

PRELIMINARY DESIGN (50%)  
 AUGUST 18, 2021  
 PUBLIC INFORMATION MEETING

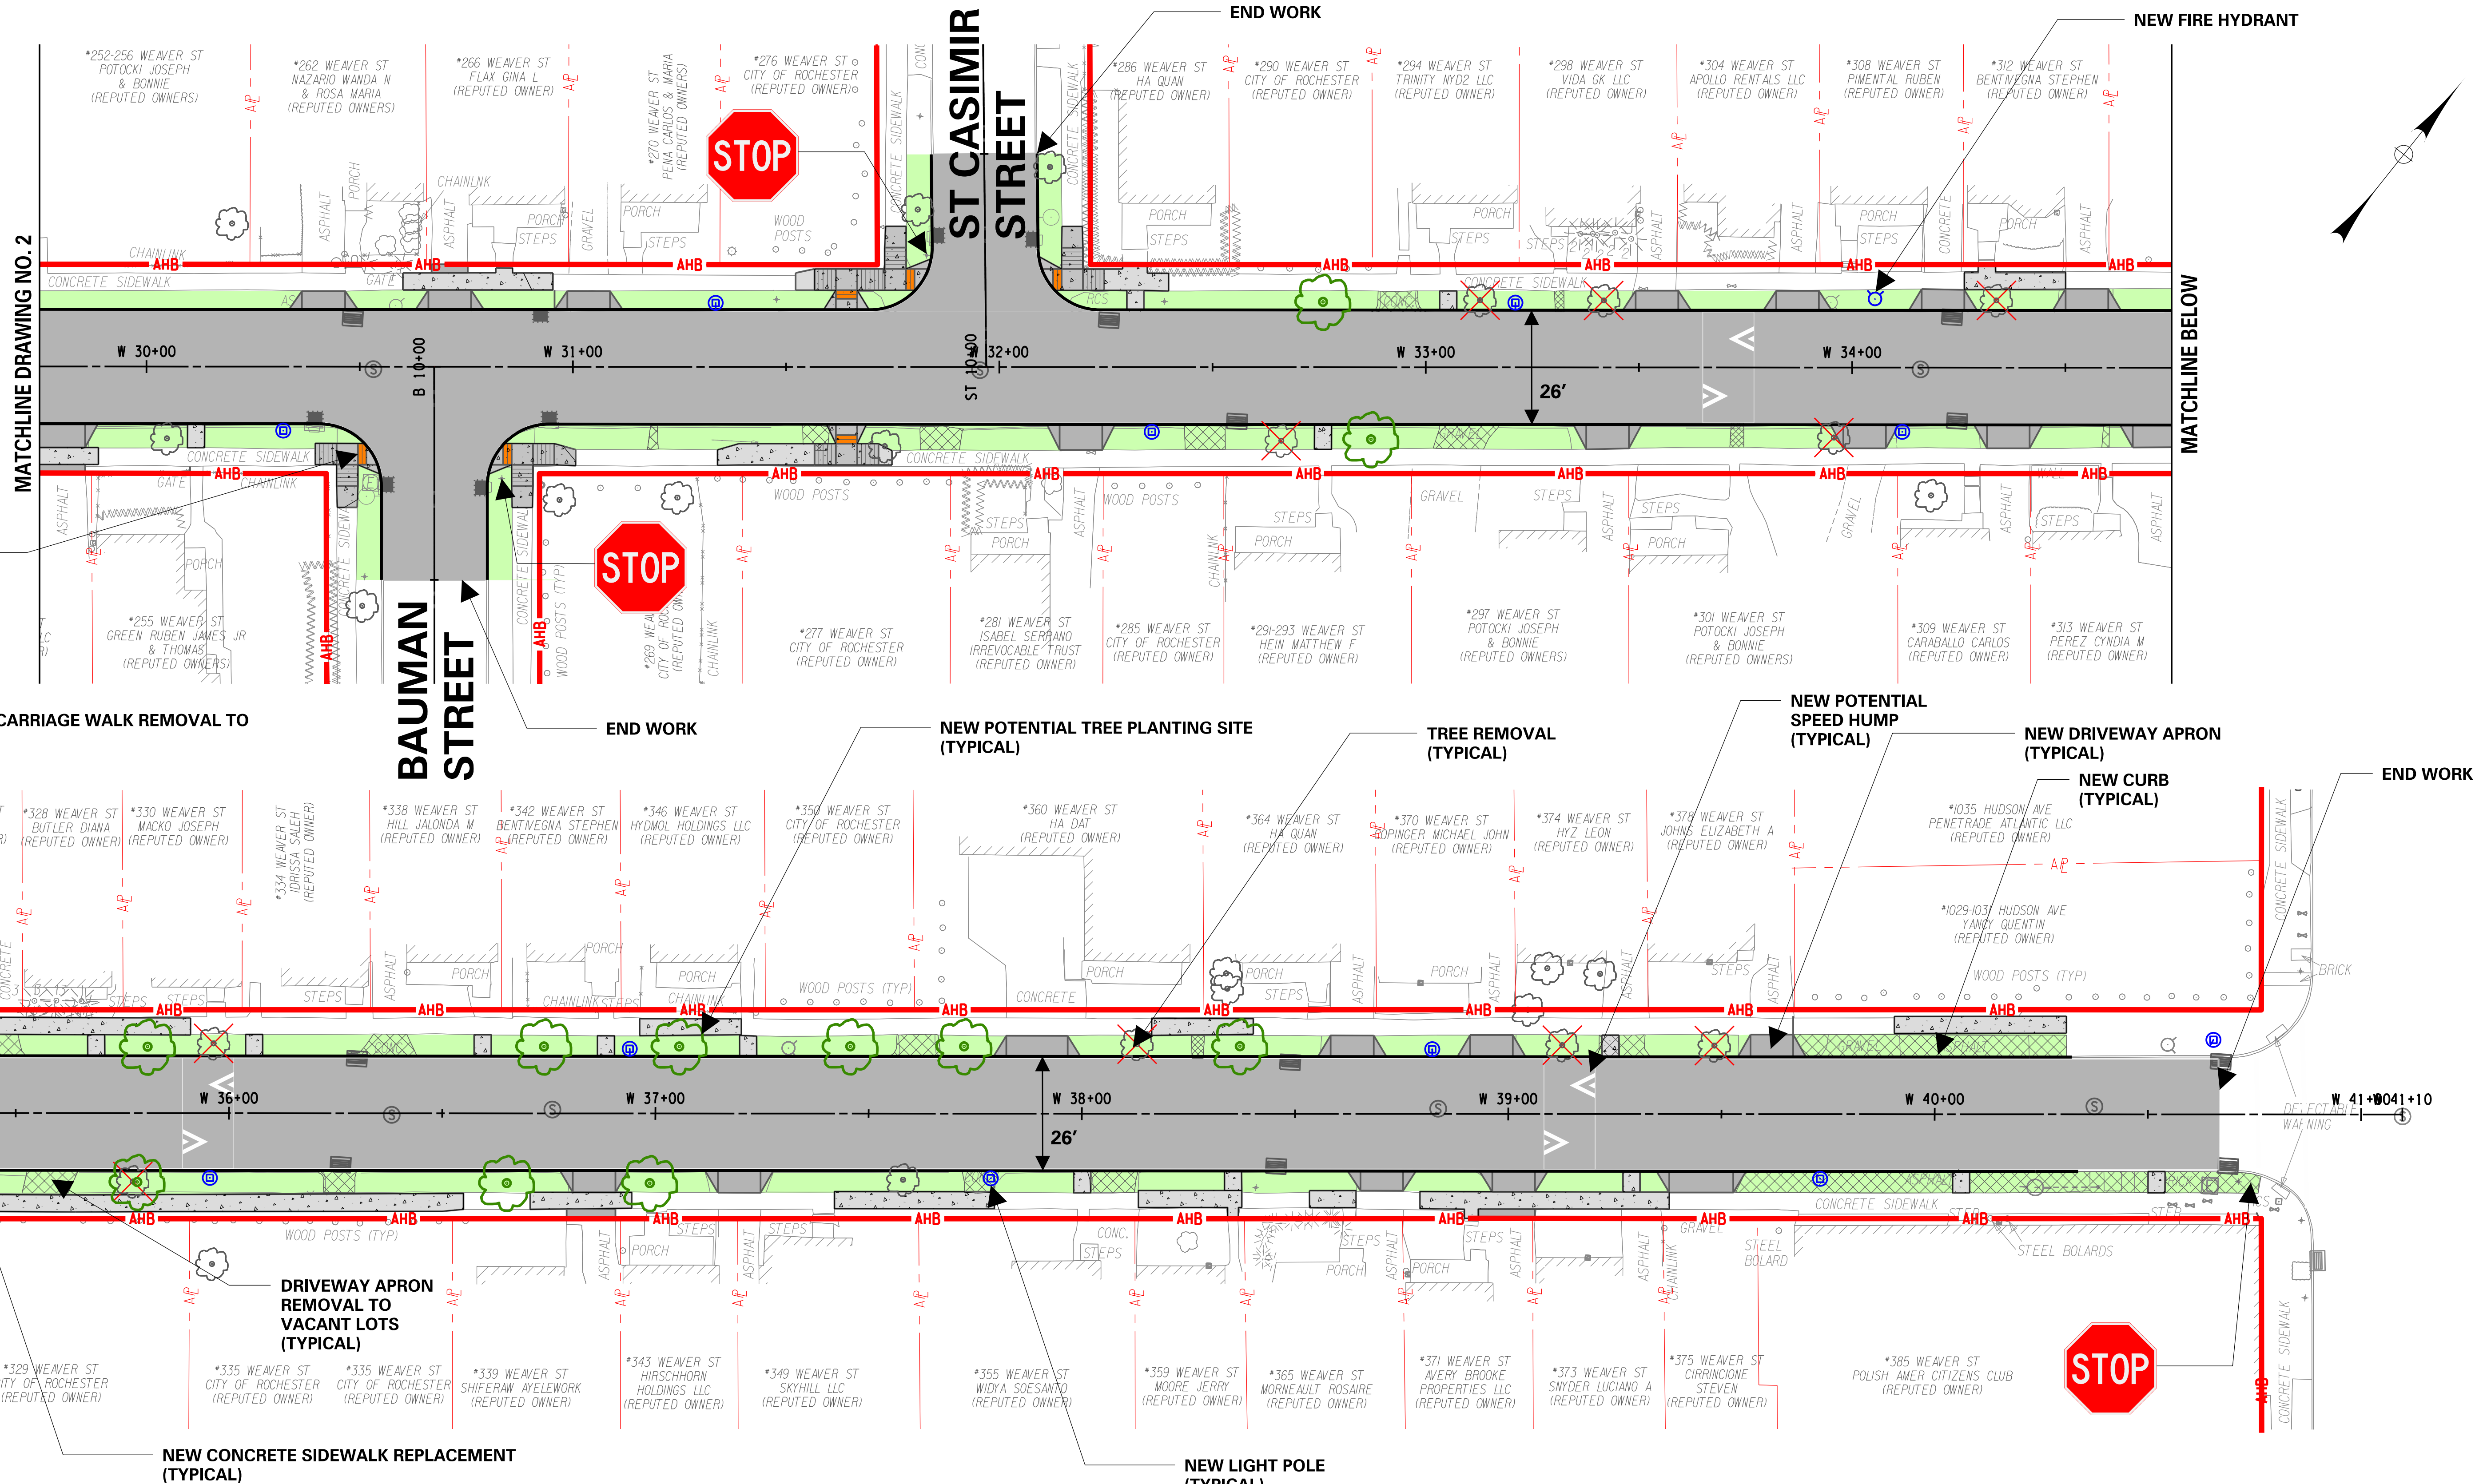


HUDSON AVENUE



DRAFT

# WEAVER STREET

## DRAWING NO. 3

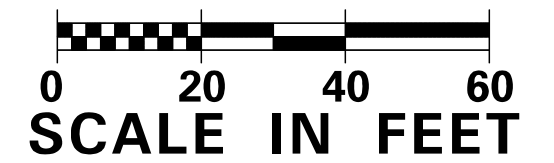

LEGEND			
	NEW CURB LINE		DRIVEWAY APRON OR CARRIAGE WALK REMOVAL TO VACANT LOTS
	NEW CONCRETE SIDEWALK		APPROXIMATE HIGHWAY BOUNDARY
	NEW ASPHALT PAVEMENT		APPROXIMATE PROPERTY LINE
	NEW DRIVEWAY APRON		EXISTING TREE REMOVAL
	LAWN AREA		PROPOSED TREE
	NEW ACCESSIBLE SIDEWALK RAMP WITH DETECTABLE WARNING		NEW LIGHT POLE
	NEW POTENTIAL SPEED HUMP		

**City of Rochester, NY**  
*Lovely A. Warren, Mayor*  
**Rochester City Council**

PRELIMINARY DESIGN (50%)  
 AUGUST 18, 2021  
 PUBLIC INFORMATION MEETING

**NOTES:**  
 1. NEW CONCRETE SIDEWALK PLACEMENT IS APPROXIMATE. EXISTING SIDEWALK WILL BE REPLACED WHERE HEAVED, CRACKED, OR NEEDED FOR PROPER DRAINAGE.