
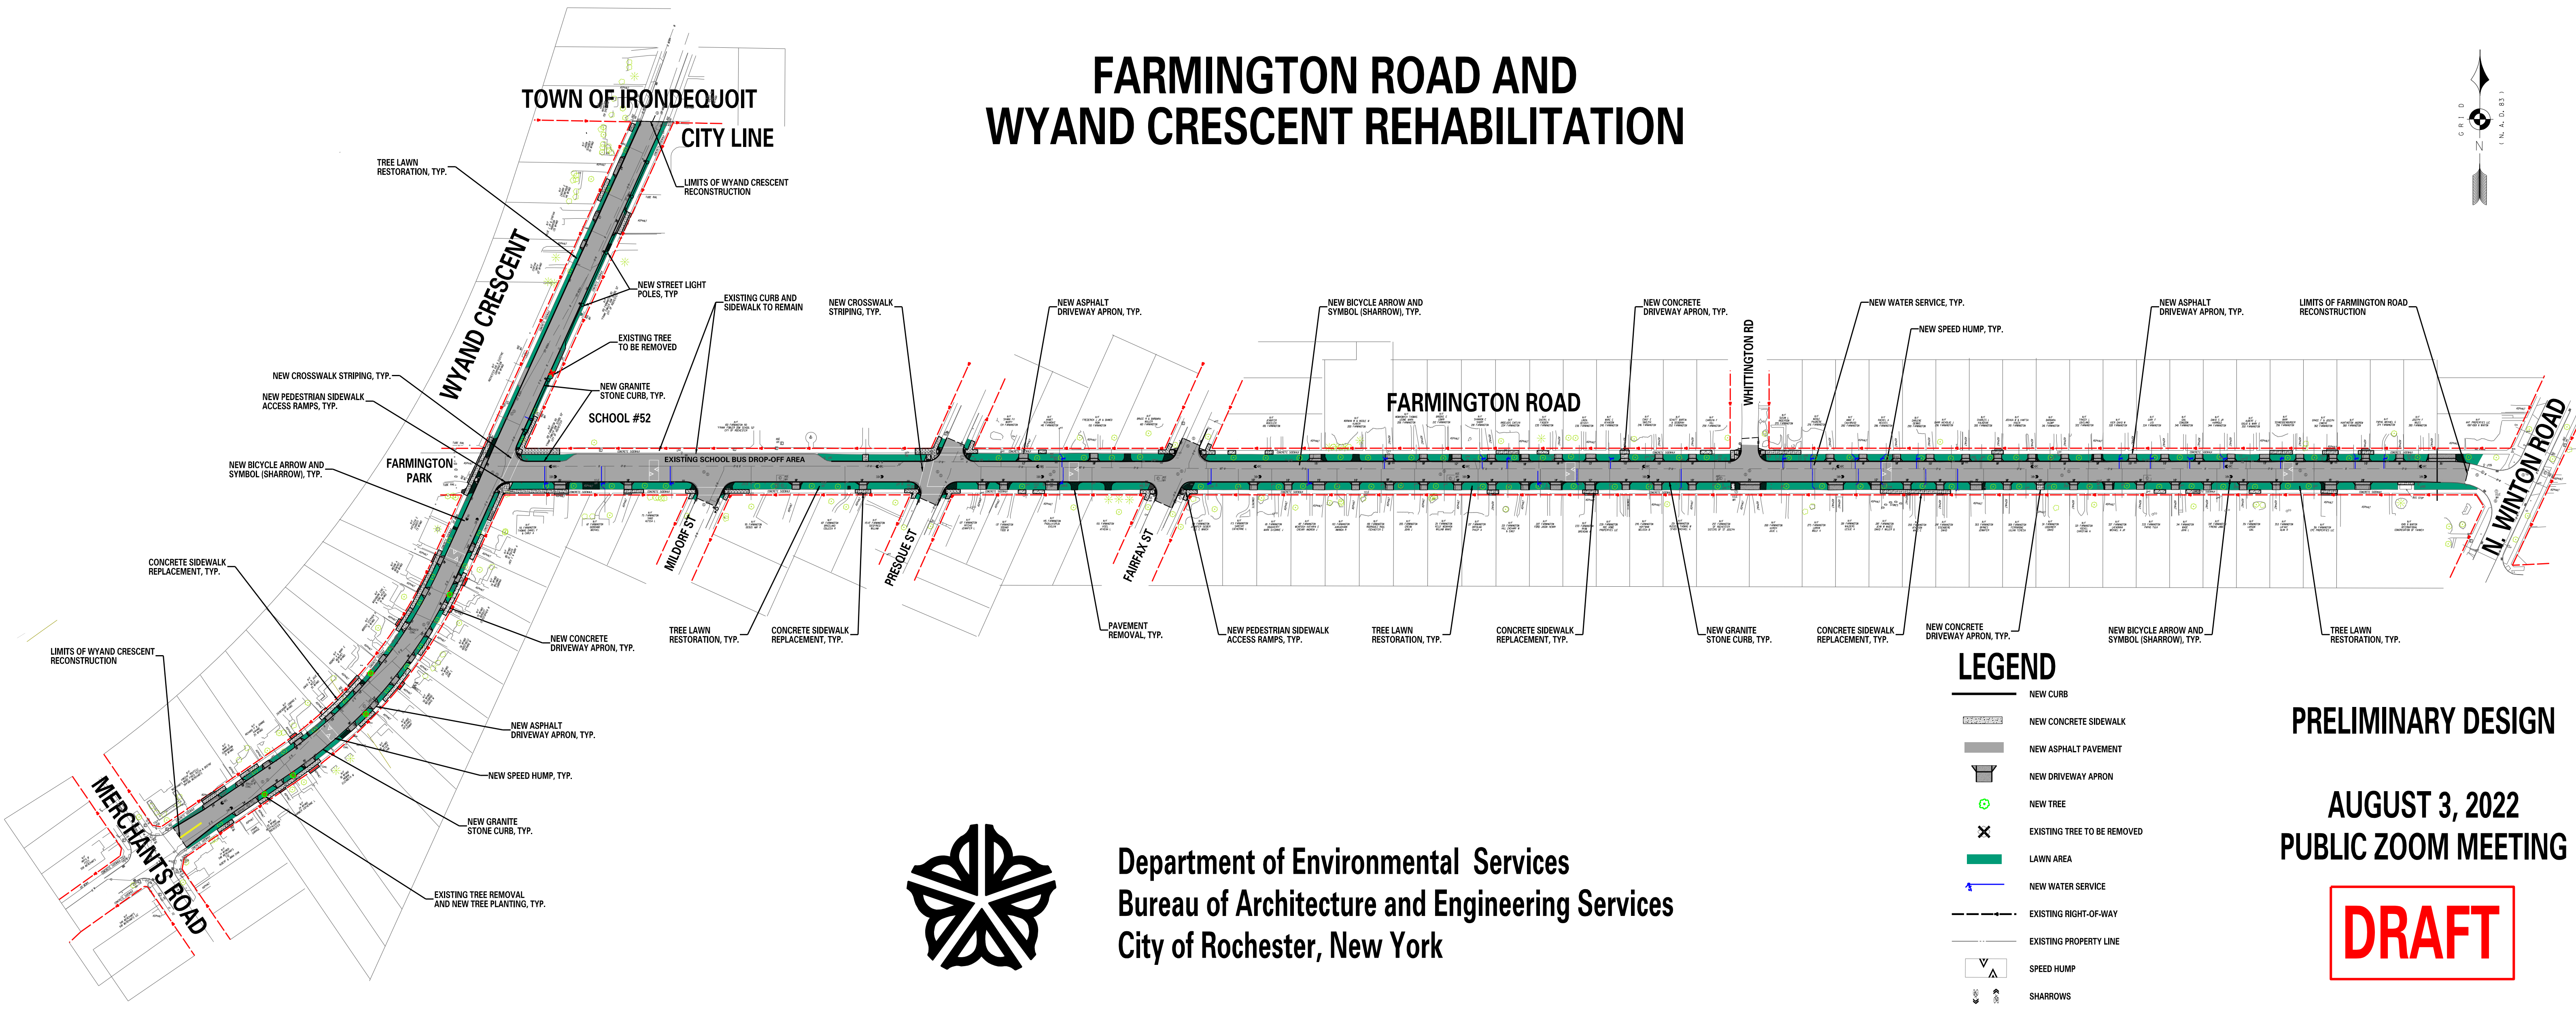



FARMINGTON ROAD AND WYAND CRESCENT REHABILITATION

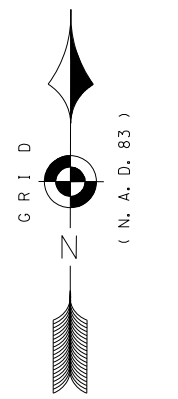

PRELIMINARY DESIGN

**AUGUST 3, 2022
PUBLIC ZOOM MEETING**

DRAFT

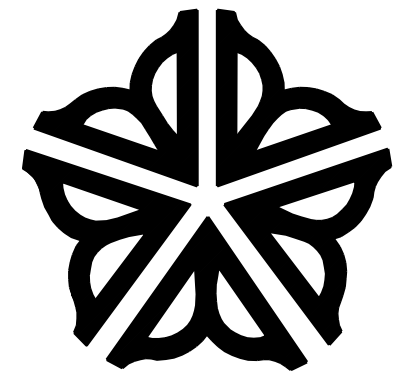

Department of Environmental Services
Bureau of Architecture and Engineering Services
City of Rochester, New York