





PROJECT/CLIENT

**PORT OF ROCHESTER
MARINA DEVELOPMENT
PROJECT**
ROCHESTER, NY

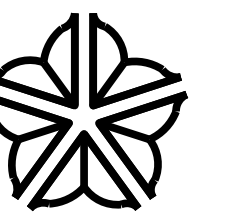

City of Rochester

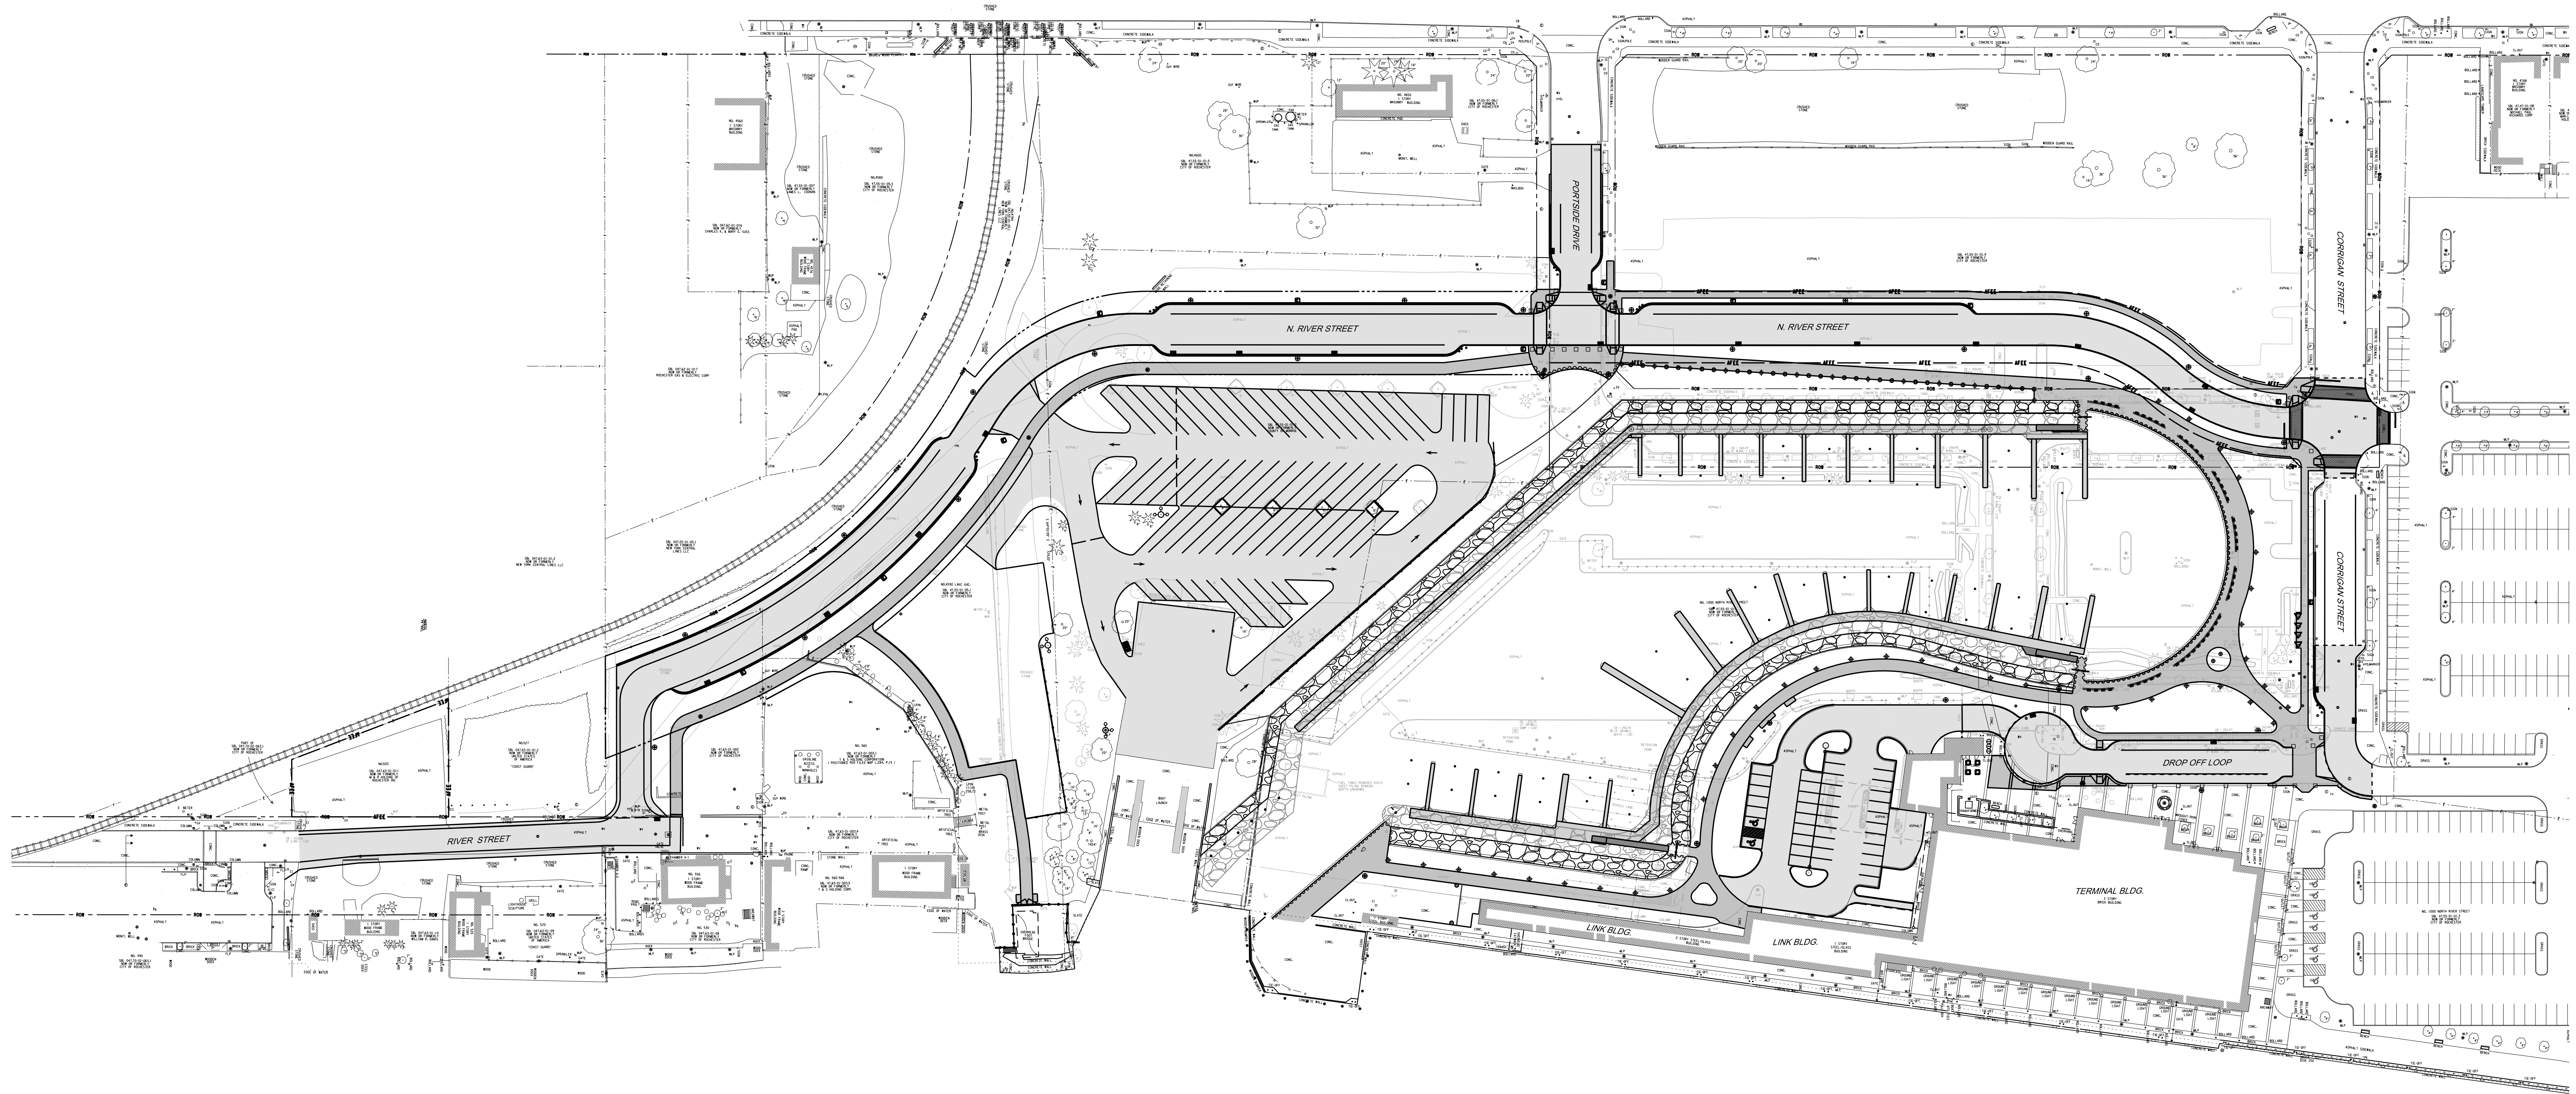

NO.	DATE	REVISION

ISSUED FOR

BID

DRAWING TITLE

**GENERAL LAYOUT
PLAN**

DATE: JULY 22, 2013
SCALE: 1" = 60'
DESIGNED BY: MHB
DRAWN BY: MHB
REVIEWED BY: MHB
PROJECT NUMBER: 210660

DRAWING NUMBER

G2.01